


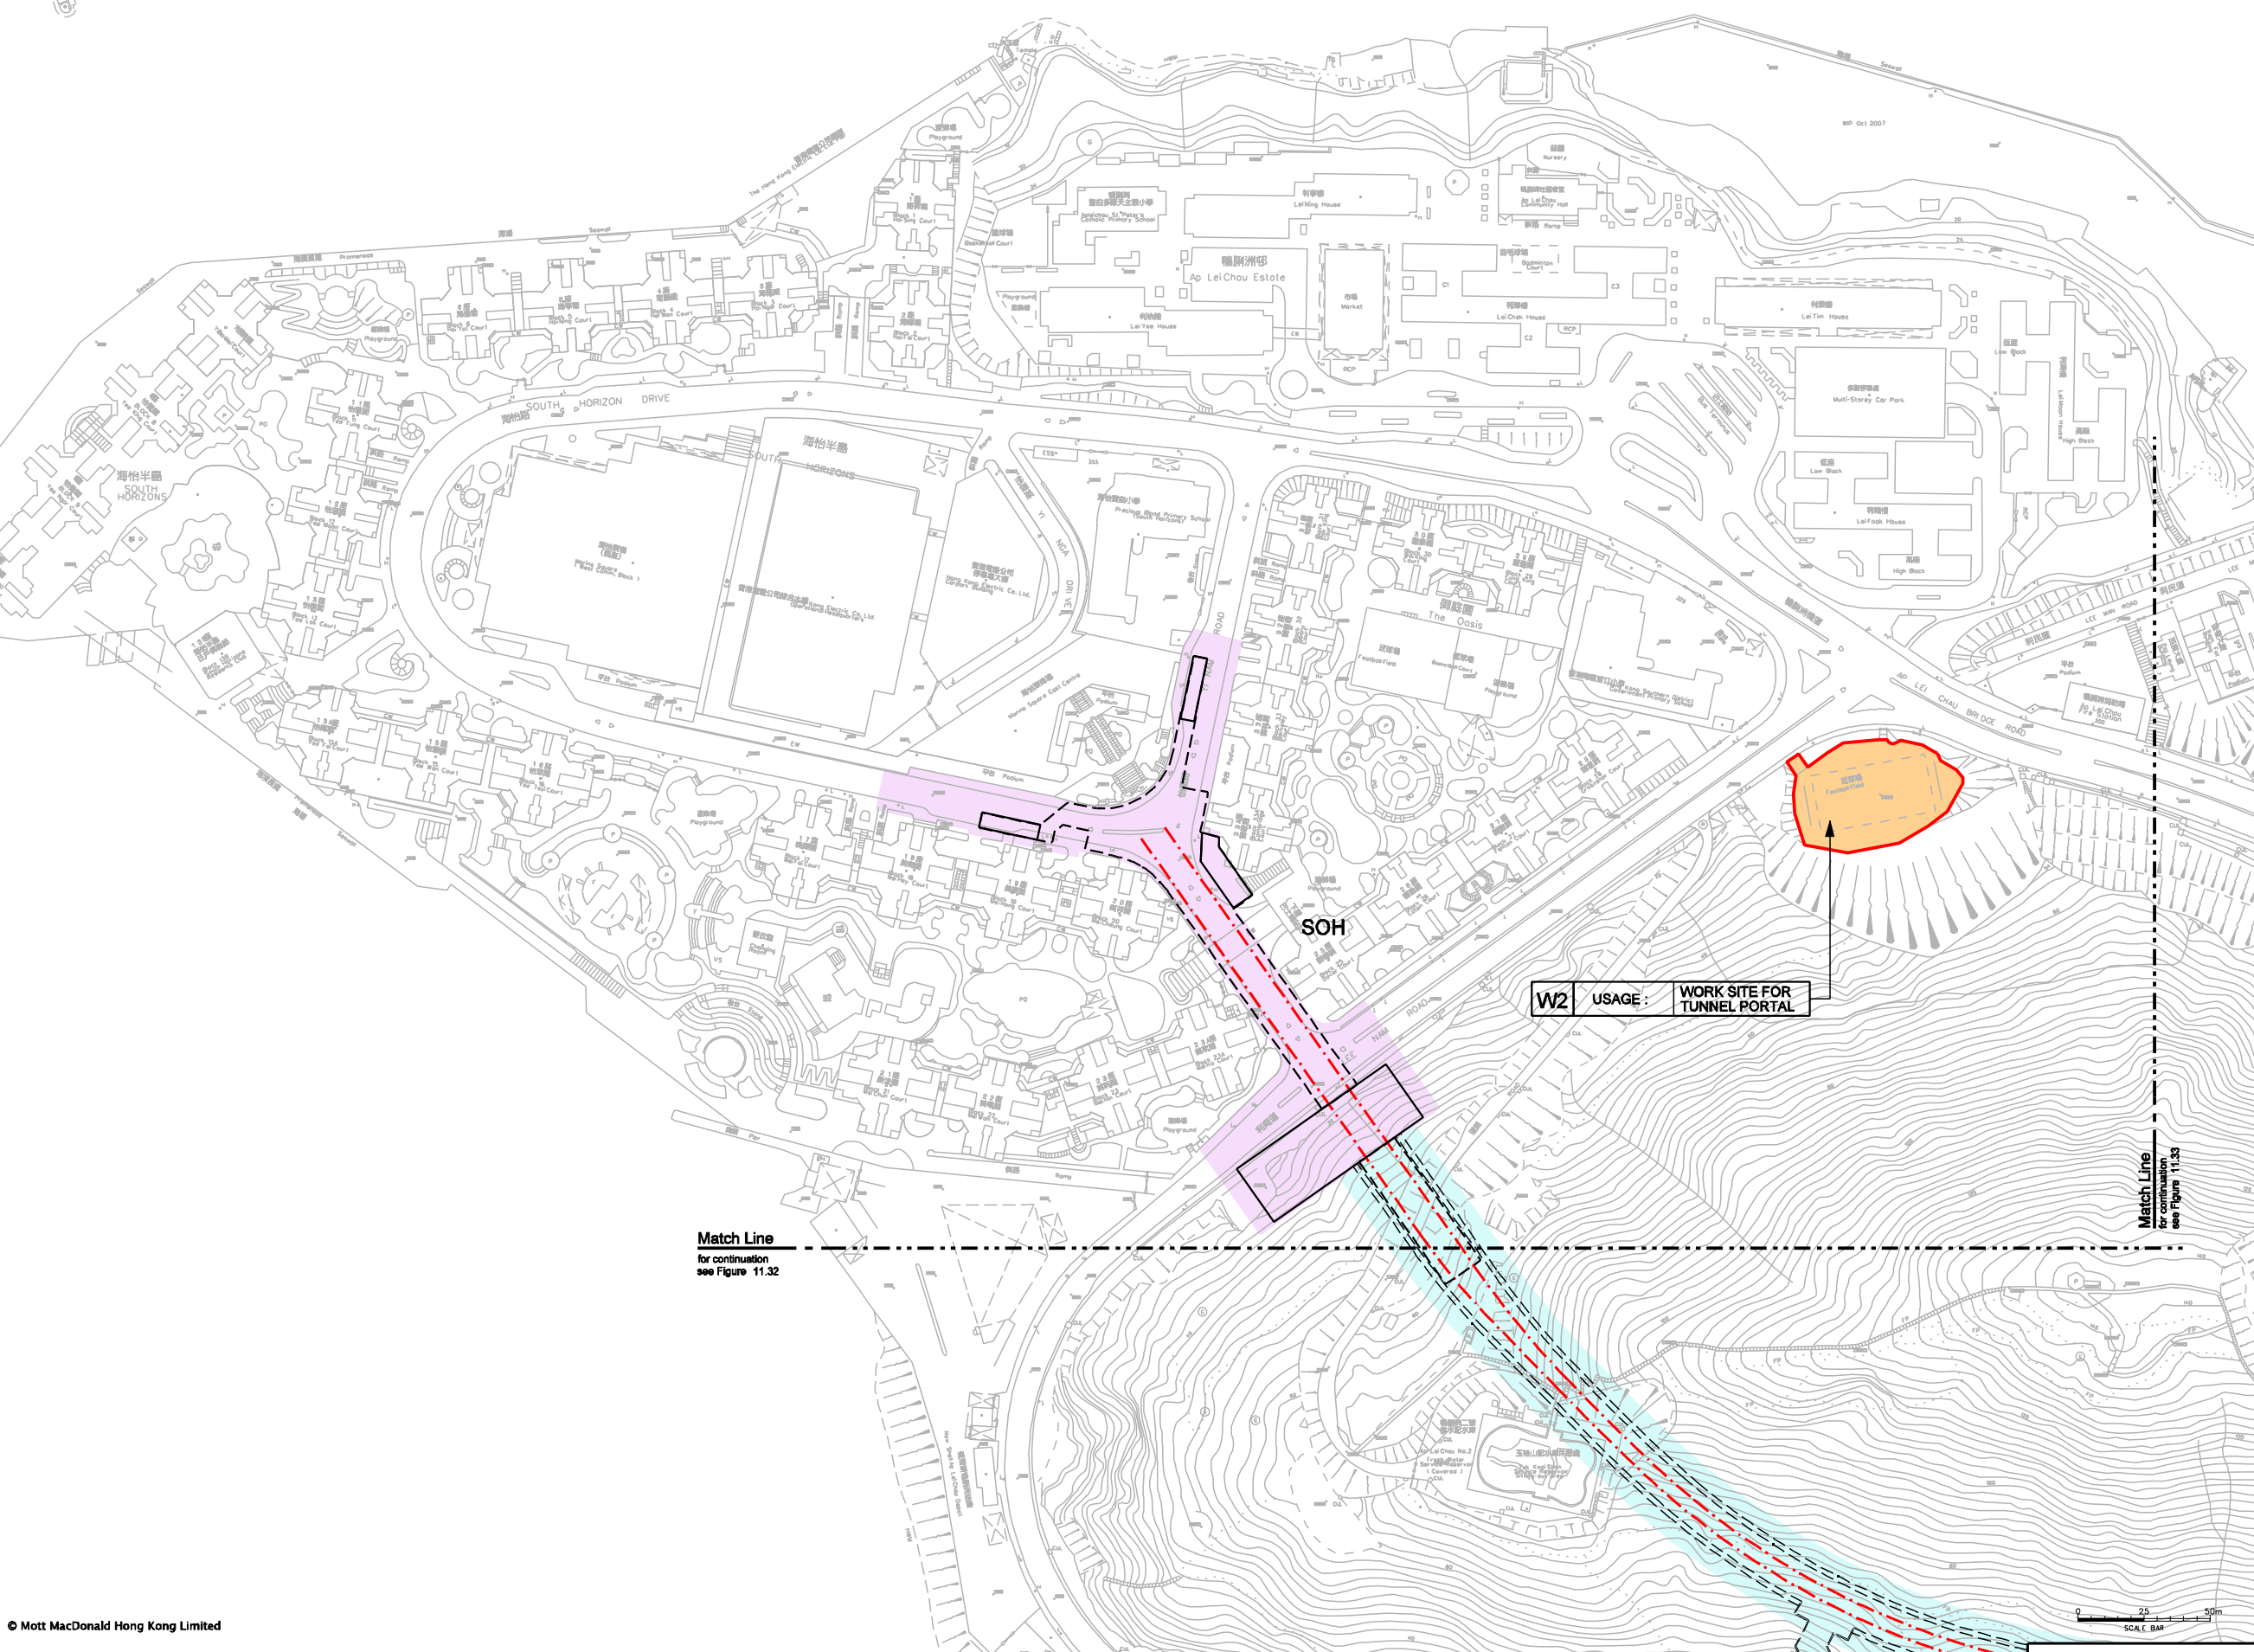

Legend :

- - - - - Proposed SIL(E) Alignment
- - - - - 300m STUDY AREA
- Station / Running Tunnel construction with Mining Method
- Station / Running Tunnel construction with Cut & Cover Method
- Elevated Station / Viaduct / Depot constructed with Surfaced Ground Excavation
- Proposed Works Site (Above and Underground)
- Proposed Works Site (Underground)
- Proposed Works Area (Above ground and Temporary)



P4	DEC 09	MING	ISSUE TO MTRC & EPD	BL	AFK
P3	NOV 09	MING	ISSUE TO MTRC & EPD	BL	AFK
P2	SEP 09	MING	ISSUE TO MTRC	BL	AFK
P1	APR 09	MING	ISSUE TO MTRC	BL	AFK
Rev	Date	Drawn	Description		Ch'kd/ App'd



Project  
CONSULTANCY AGREEMENT NO. NEX/2301  
SOUTH ISLAND LINE (EAST)  
ENVIRONMENTAL IMPACT ASSESSMENT

Title  
ASSESSMENT OF ARCHAEOLOGICAL  
POTENTIAL - AP LEI CHAU

Designed	BL	Eng.Chk.	FY	Status	PRE
Drawn	MING	Coordination	FY		
Dwg.Chk.	BL	Approved	AFK		
Scale	1:2500@A3	Project	248137	Status	PRE
Drawing No.		CAD File	I:\248137\report\env\elo_000223\ch\FIGURE_E-3.dgn	Rev	P4