



NOTE:
1. FOR LEGEND REFER TO FIGURE No. 11.31

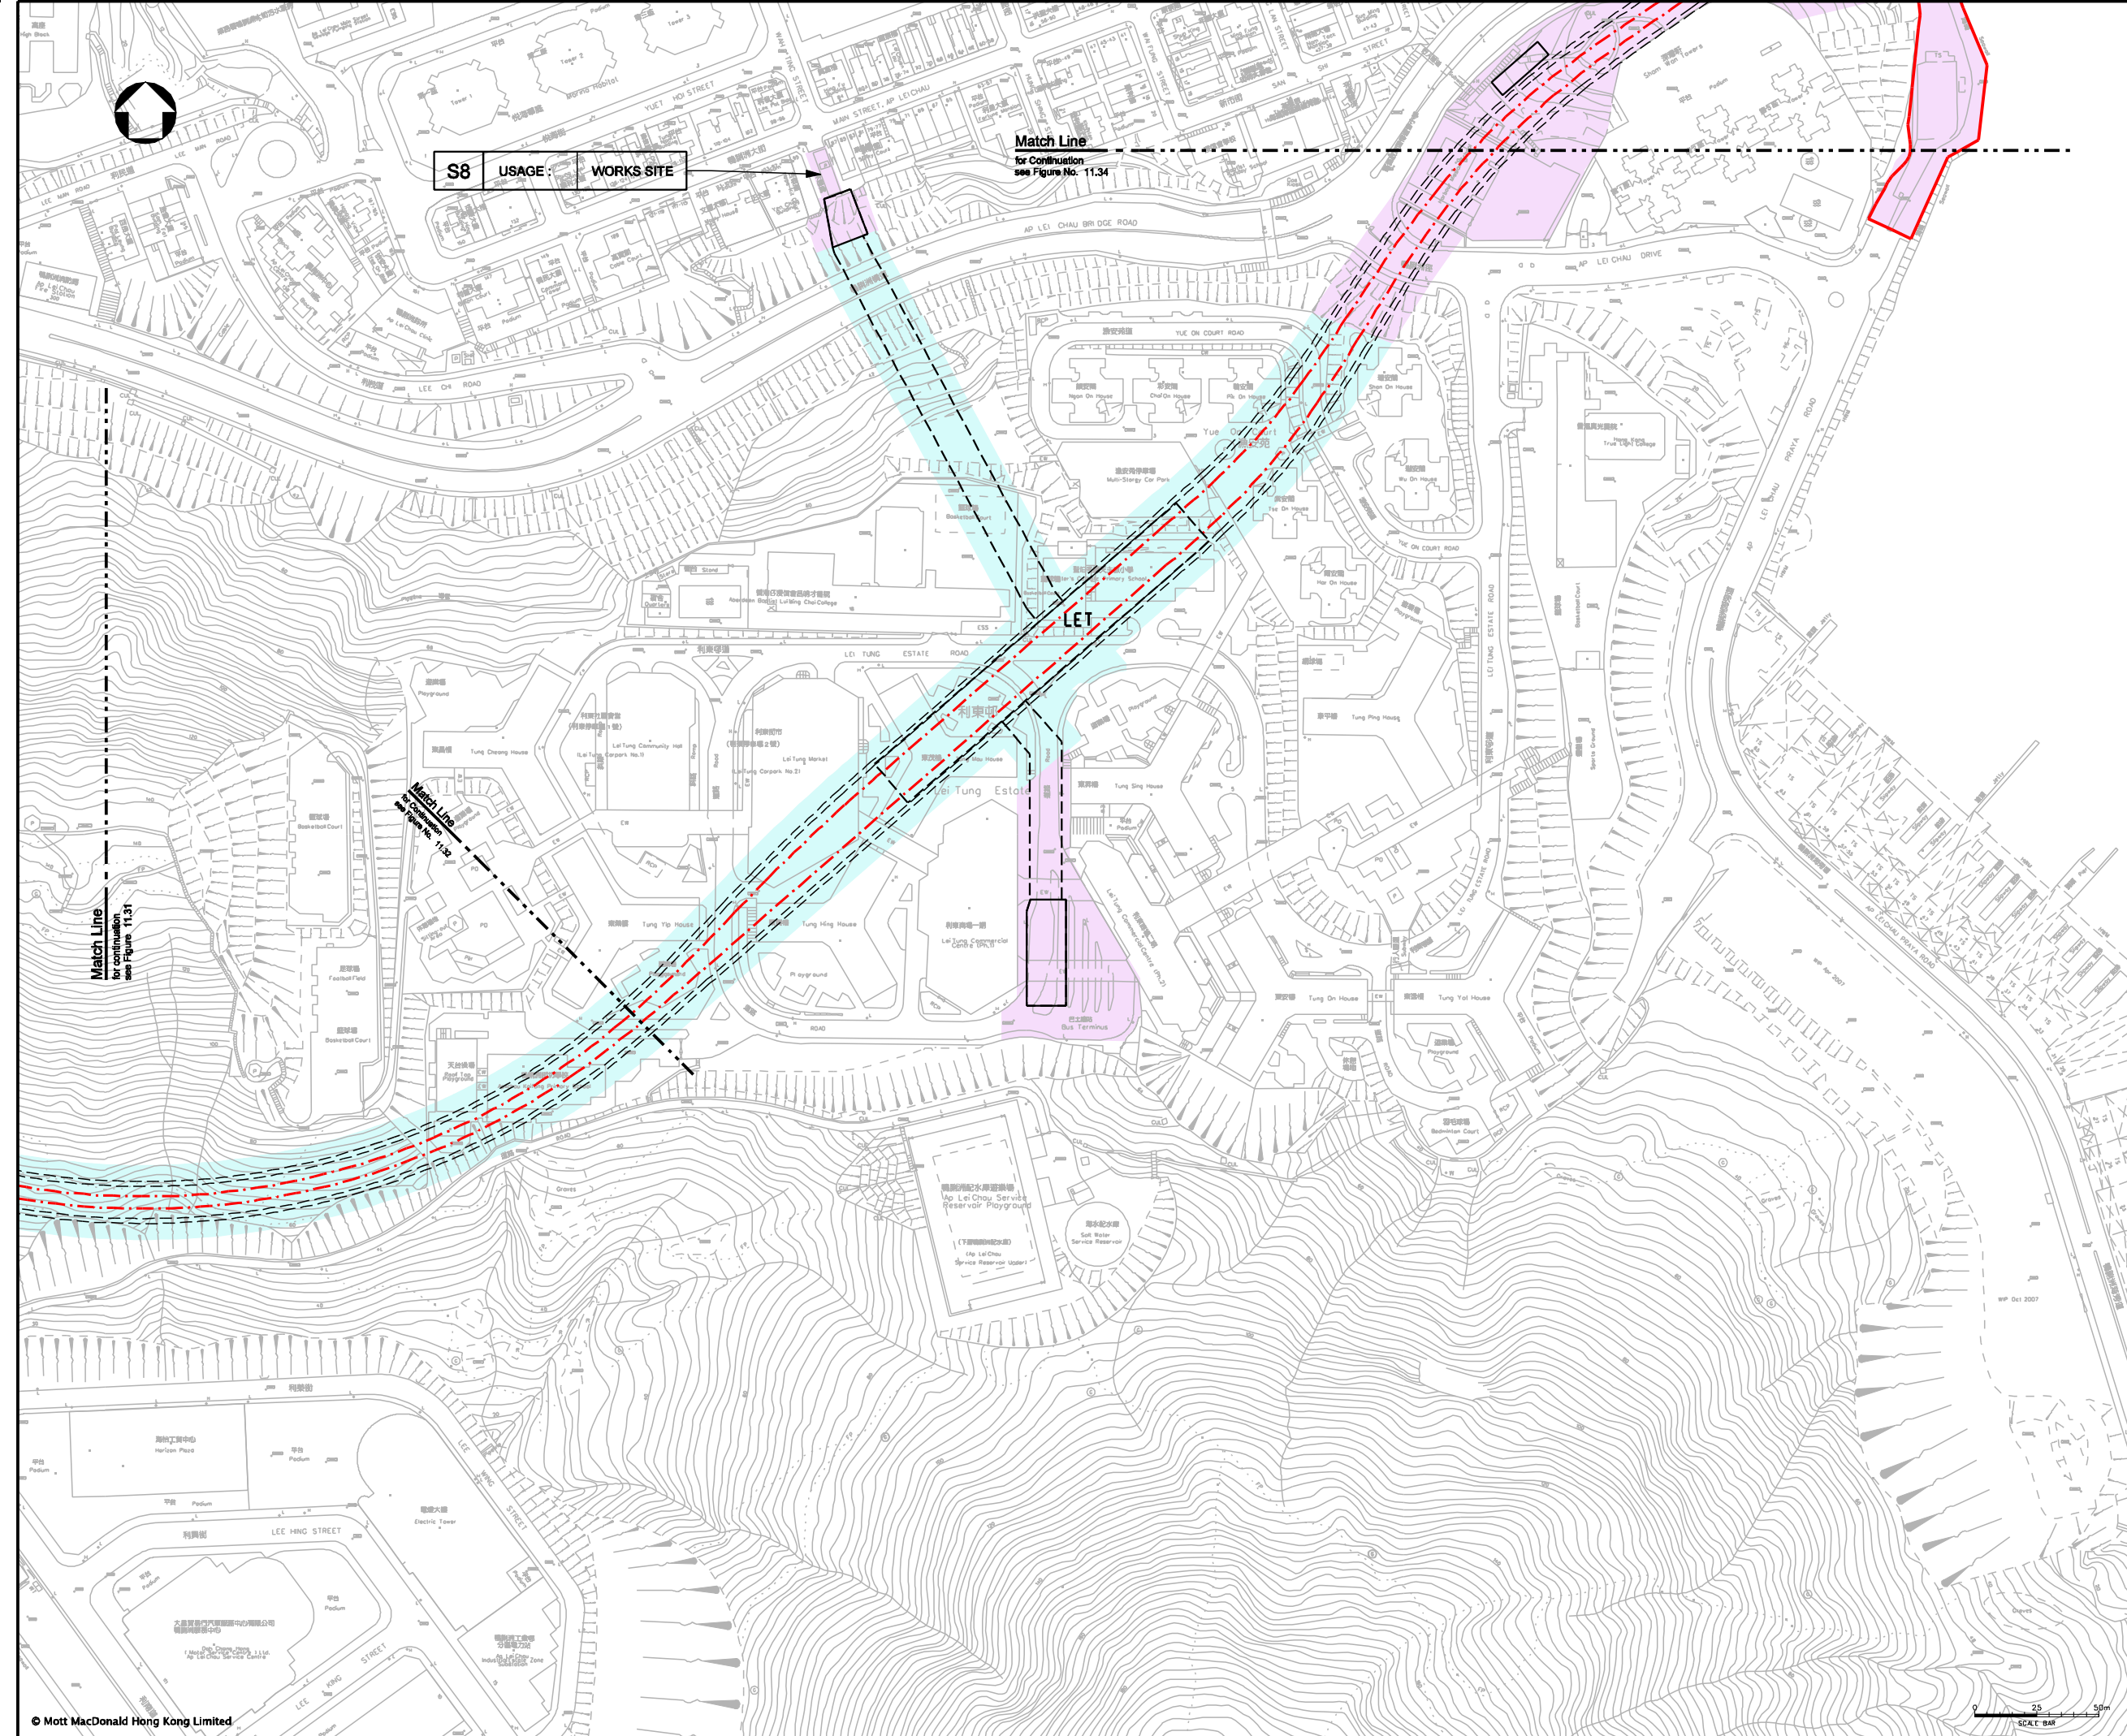

P4	DEC 09	MING	ISSUE TO MTRC & EPD	BL	AFK
P3	NOV 09	MING	ISSUE TO MTRC & EPD	BL	AFK
P2	SEP 09	MING	ISSUE TO MTRC	BL	AFK
P1	APR 09	MING	ISSUE TO MTRC	BL	AFK
Rev	Date	Drawn	Description	Ch'kd/App'd	

Client




20/F Two Landmark East
100 How Ming Street
Kowloon, Hong Kong
T +852 2828 5757
F +852 2827 1823
www.mottmac.com.hk

Project
**CONSULTANCY AGREEMENT NO. NEX/2301
SOUTH ISLAND LINE (EAST)
ENVIRONMENTAL IMPACT ASSESSMENT**

Title
**ASSESSMENT OF ARCHAEOLOGICAL
POTENTIAL - AP LEI CHAU**

Designed	BL	Eng.Chk.	FY	Status	PRE
Drawn	MING	Coordination	FY	CAD File	1\248137\report\env\elo_000231\ch\FIGURE 11-33.dgn
Dwg.Chk.	BL	Approved	AFK	Rev	P4
Scale	1:2500@A3	Project	248137		

© Mott MacDonald Hong Kong Limited
This document should not be relied on or used in circumstances other than those for which it was originally prepared and for which Mott MacDonald Hong Kong Limited was commissioned. Mott MacDonald Hong Kong Limited accepts no responsibility for this document to any other party other than the person by whom it was commissioned.