


SECTION A
SCALE 1:50
3.28

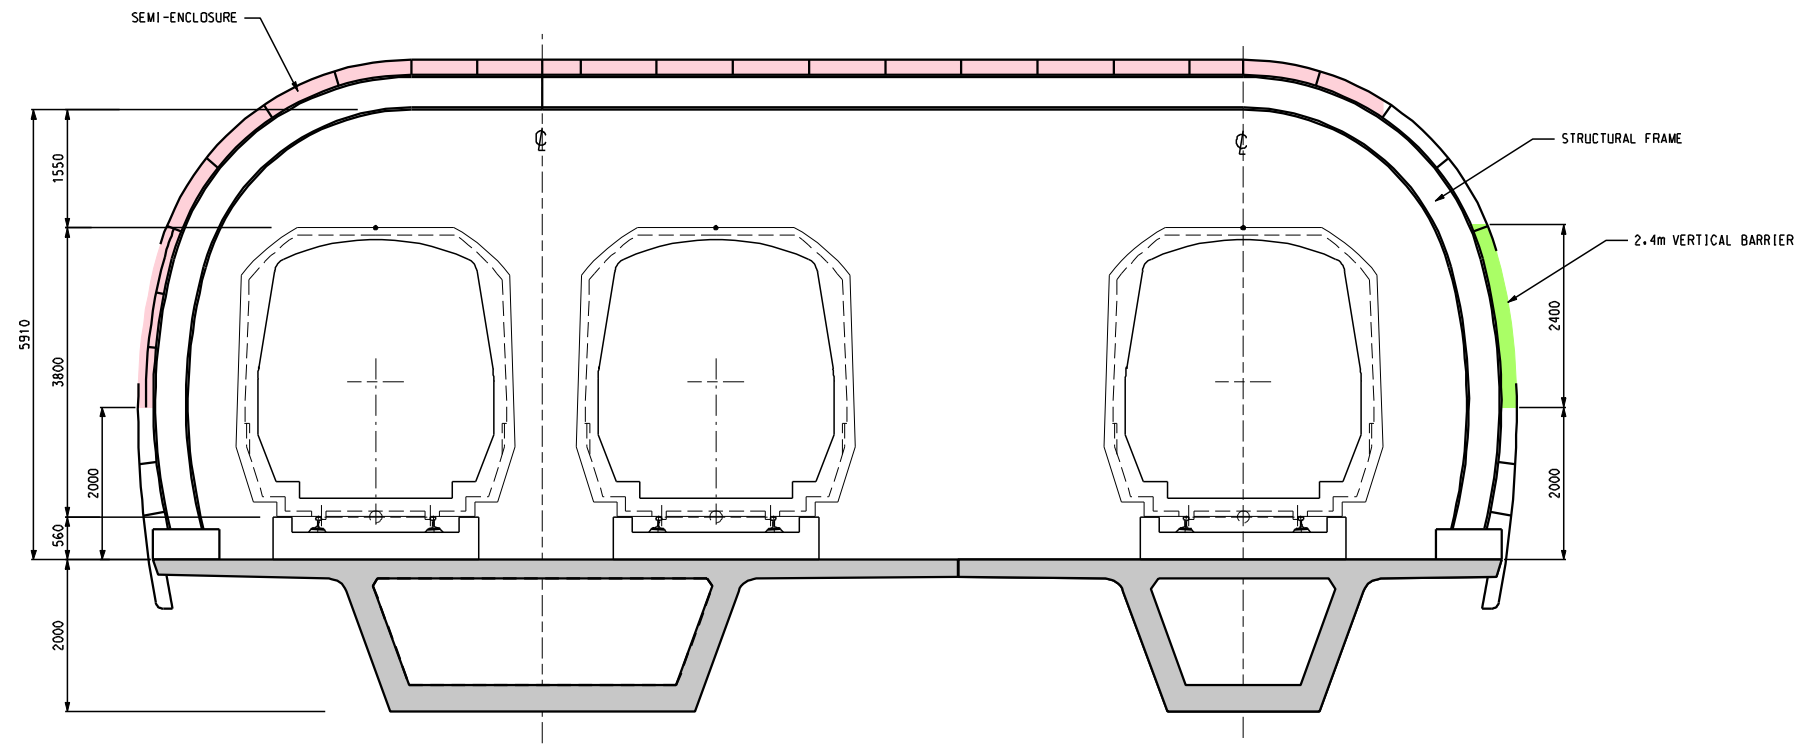

SECTION B
SCALE 1:50
3.29

LEGEND:
 SEMI-ENCLOSURE COVERING BOTH TRACKS WITH OPENING AT SOUTHERN SIDE
 VERTICAL BARRIER

Rev	Date	Drawn	Description	Ch'kd	App'd
E	MAR 10	MING	ISSUE TO MTRC & EPD	CWK	AFK
D	DEC 09	MING	ISSUE TO MTRC & EPD	CWK	AFK
C	NOV 09	MING	ISSUE TO MTRC & EPD	CWK	AFK
B	OCT 09	MING	ISSUE TO MTRC	CWK	AFK
A	JUL 09	MM	ISSUE TO MTRC	CWK	AFK

Client



Mott MacDonald
 Mott MacDonald Hong Kong Ltd
 7th Floor
 West Wing Office Building
 New World Centre
 20 Salisbury Road
 Tsim Sha Tsui, Kowloon
 Hong Kong
 Tel: 2828 5757
 Fax: 2827 1823
 Web: www.mottmac.com.hk

Project
**CONSULTANCY AGREEMENT NO. NEX/2301
 SOUTH ISLAND LINE (EAST)
 ENVIRONMENTAL IMPACT ASSESSMENT**

Title
**SCHEMATIC CROSS-SECTION
 OF NOISE BARRIER / SEMI-ENCLOSURE
 (SHEET 1 OF 3)**

Designed	CWK	Eng.Chk.	FY
Drawn	MING	Coordination	FY
Dwg.Chk.	CWK	Approved	AFK

Scale	Project	Status
1:50@A1	248137	PRE
	CAD File	Rev
	\\248137\report\env\elo_00223\FIGURE 3.31.dgn	E

Drawing No. **FIGURE 3.31**