
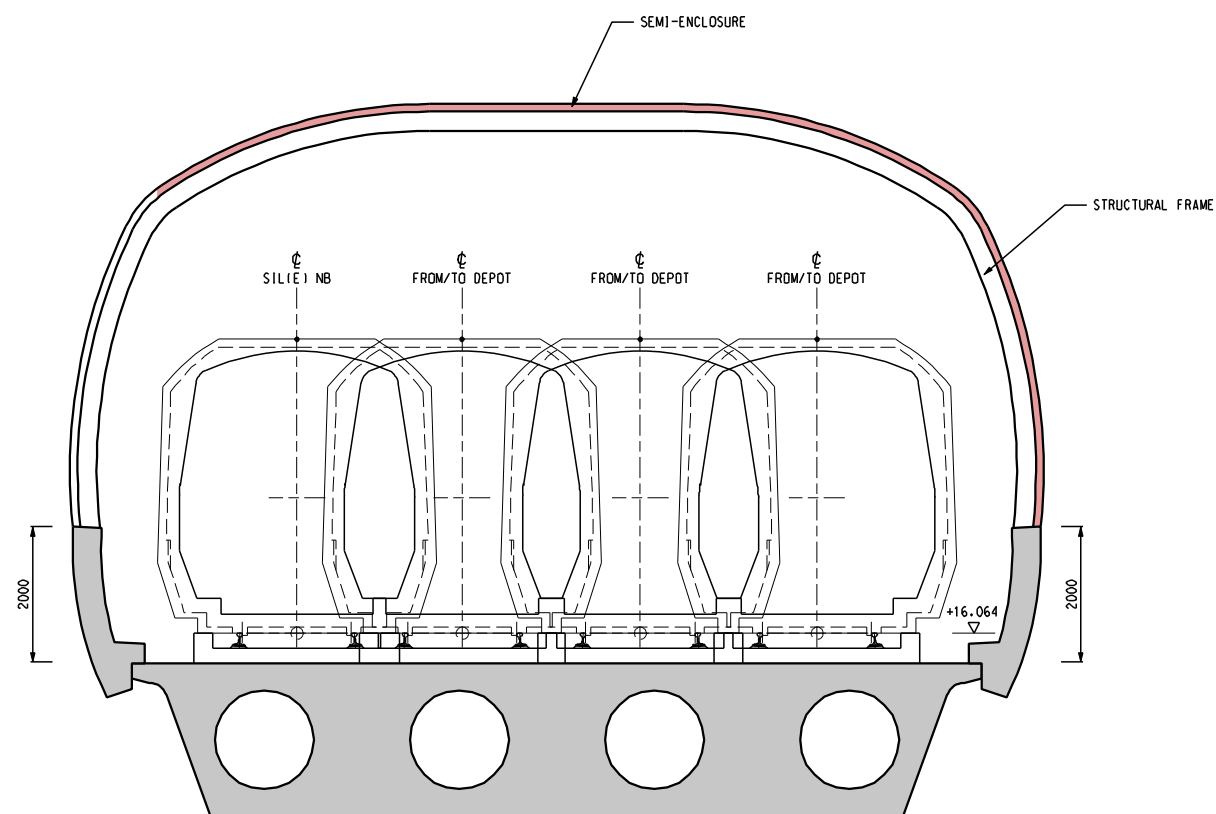


LEGEND:

SEMI-ENCLOSURE COVERING BOTH TRACKS WITH OPENING AT NORTHERN SIDE

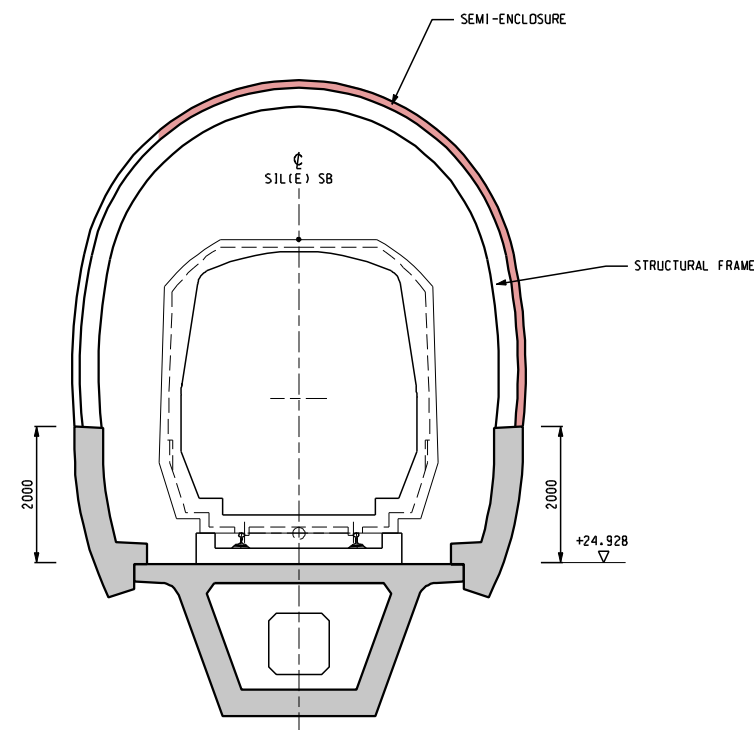

SECTION C
SCALE 1:50 3.29

D	DEC 09	MING	ISSUE TO MTRC & EPD	CWK	AFK
C	NOV 09	MING	ISSUE TO MTRC & EPD	CWK	AFK
B	OCT 09	MING	ISSUE TO MTRC	CWK	AFK
A	JUL 09	MM	ISSUE TO MTRC	CWK	AFK
Rev	Date	Drawn	Description	Ch'kd	App'd

Client



Mott MacDonald Hong Kong Ltd
7th Floor
West Wing Office Building
New World Centre
20 Salisbury Road
Tsim Sha Tsui, Kowloon
Hong Kong
Tel: 2828 5757
Fax: 2827 1823
Web: www.mottmac.com.hk

Project

CONSULTANCY AGREEMENT NO. NEX/2301
SOUTH ISLAND LINE (EAST)
ENVIRONMENTAL IMPACT ASSESSMENT

Title

SCHEMATIC CROSS-SECTION
OF NOISE BARRIER / SEMI-ENCLOSURE
(SHEET 2 OF 3)

Designed	CWK	Eng.Chk.	FY
Drawn	MING	Coordination	FY
Dwg.Chk.	CWK	Approved	AFK

Scale	Project	Status
1:50@A1	248137	PRE
	CAD File	Rev
	\\248137\report\env\elo_092301\FIGURE 3-32.dgn	D

Drawing No. FIGURE 3.32

© COPYRIGHT RESERVED

FIGURE 3.32

D