

SIL(E) Fixed Plant Group  
 (See Figure 3.34.2-34.4 for details)

SCL Fixed Plant Group

Admiralty Station  
 Landscape Deck Level

**LEGEND:**

-  EXHAUST AIR
-  FRESH AIR INTAKE
-  SMOKE DISCHARGE


Rev	Date	Drawn/Description	Checked/Approved



Project  
**CONSULTANCY AGREEMENT NO. MEK/2301**  
**SOUTH ISLAND LINE (EAST)**  
**ENVIRONMENTAL IMPACT ASSESSMENT**

Title  
**Location of Fixed Plant at Admiralty Station**

Design	Checked	Approved	Status

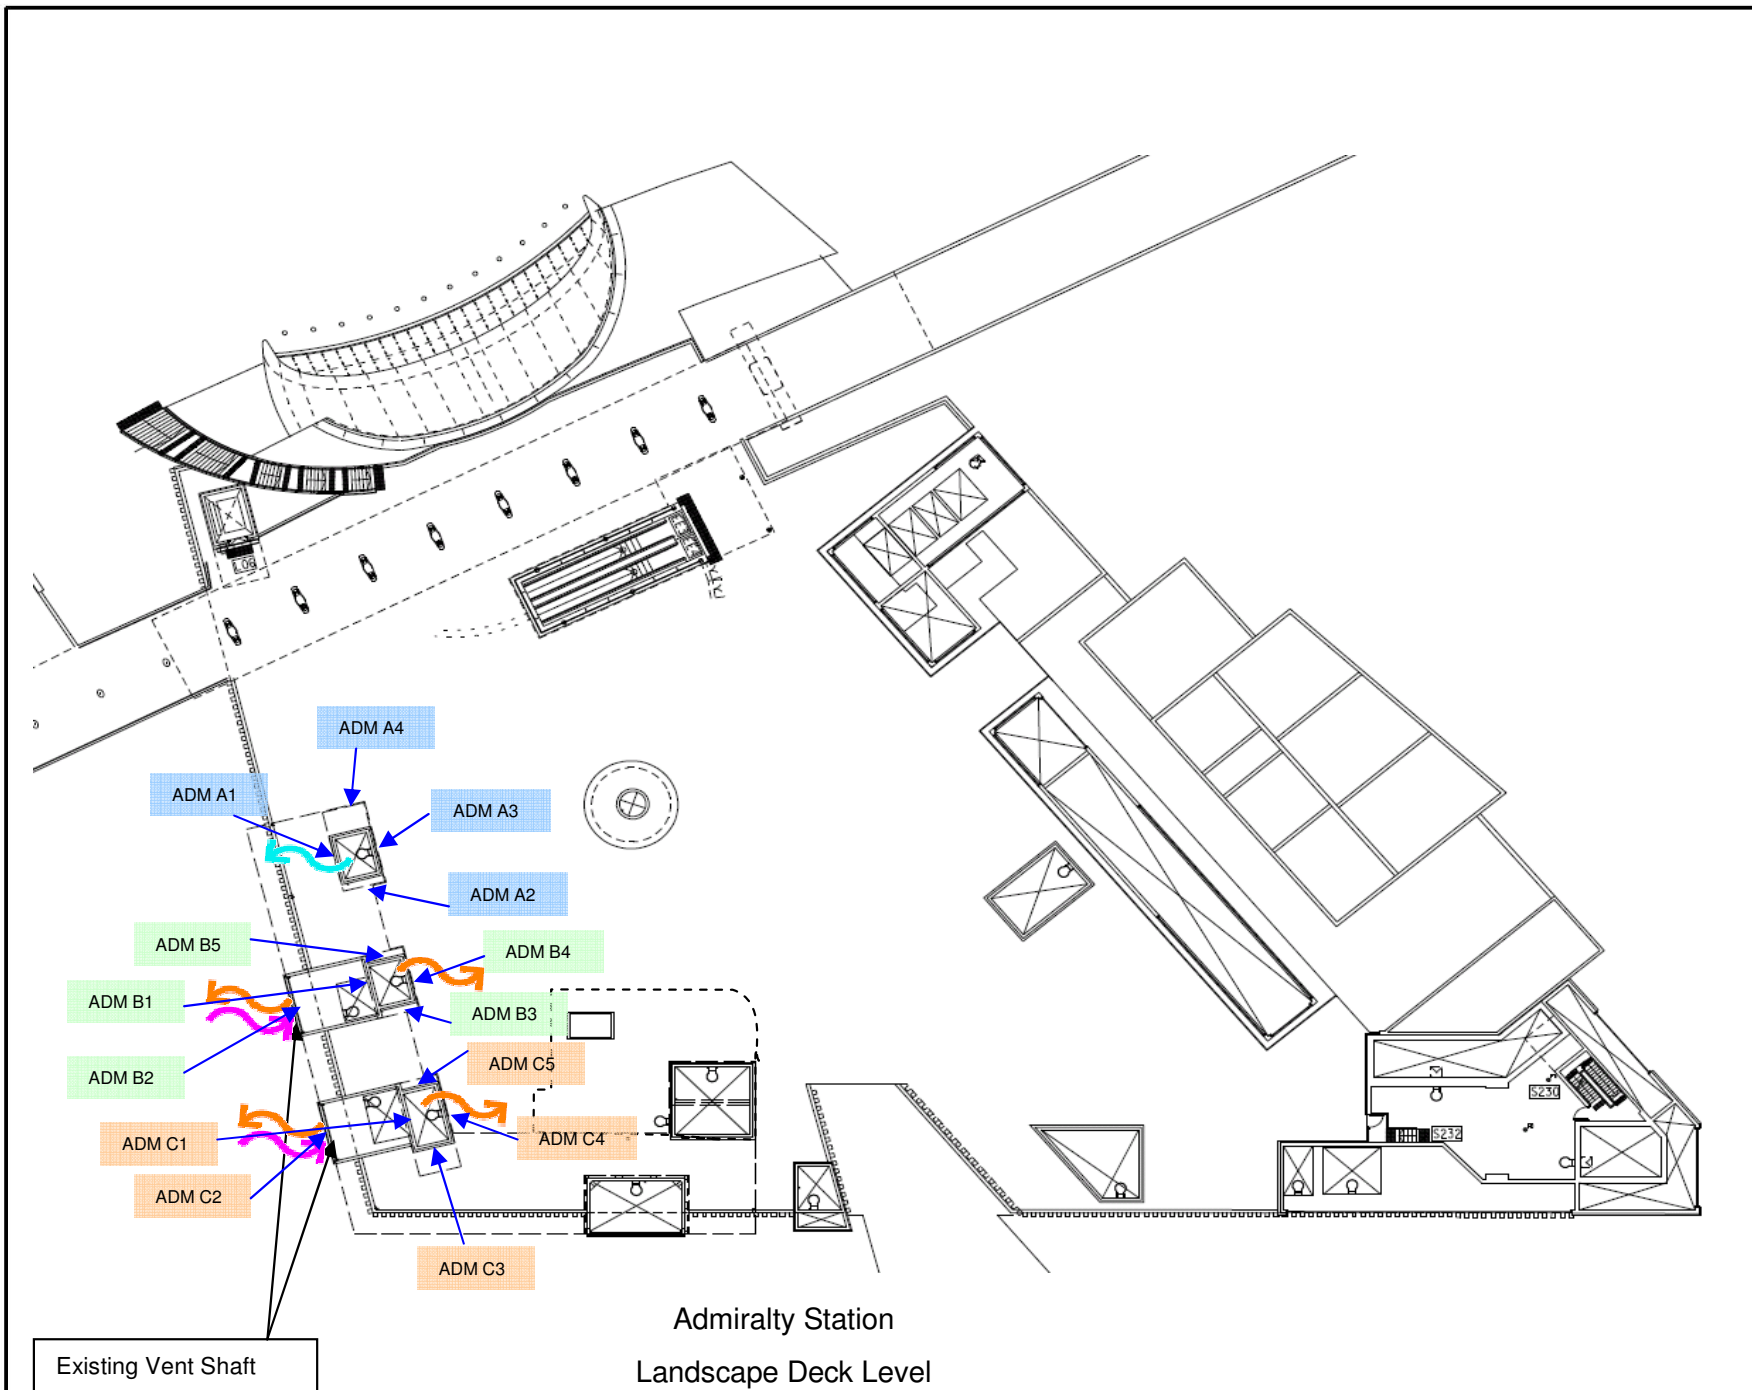

**LEGEND:**

- EXHAUST AIR
- FRESH AIR INTAKE
- SMOKE DISCHARGE

Rev	Date	Drawn/Description	Checked/Approved



**Mott MacDonald**

20/F Two Landmark East  
100 How Ming Street  
Kowloon Tong, Kowloon  
Hong Kong  
T +852 2828 5157  
F +852 2827 4923  
www.mottmac.com.hk

Project  
**CONSULTANCY AGREEMENT NO. MEX/2301  
SOUTH ISLAND LINE (EAST)  
ENVIRONMENTAL IMPACT ASSESSMENT**

Title  
**Location of Fixed Plant at  
Admiralty Station**

Designated	Eng. Check		
Drawn	Coordination		
Design Check	Approved		
Scale	Project		Status
	CAD File		
Drawing No.			Rev


© Mott MacDonald Hong Kong Limited  
This document should not be relied on or used in circumstances other than those for which it was originally prepared and for which Mott MacDonald Hong Kong Limited was commissioned. Mott MacDonald Hong Kong Limited accepts no responsibility for this document to any other party other than the person by whom it was commissioned.

**© COPYRIGHT RESERVED**

Figure 3.34.2

**LEGEND:**

-  EXHAUST AIR
-  FRESH AIR INTAKE
-  SMOKE DISCHARGE

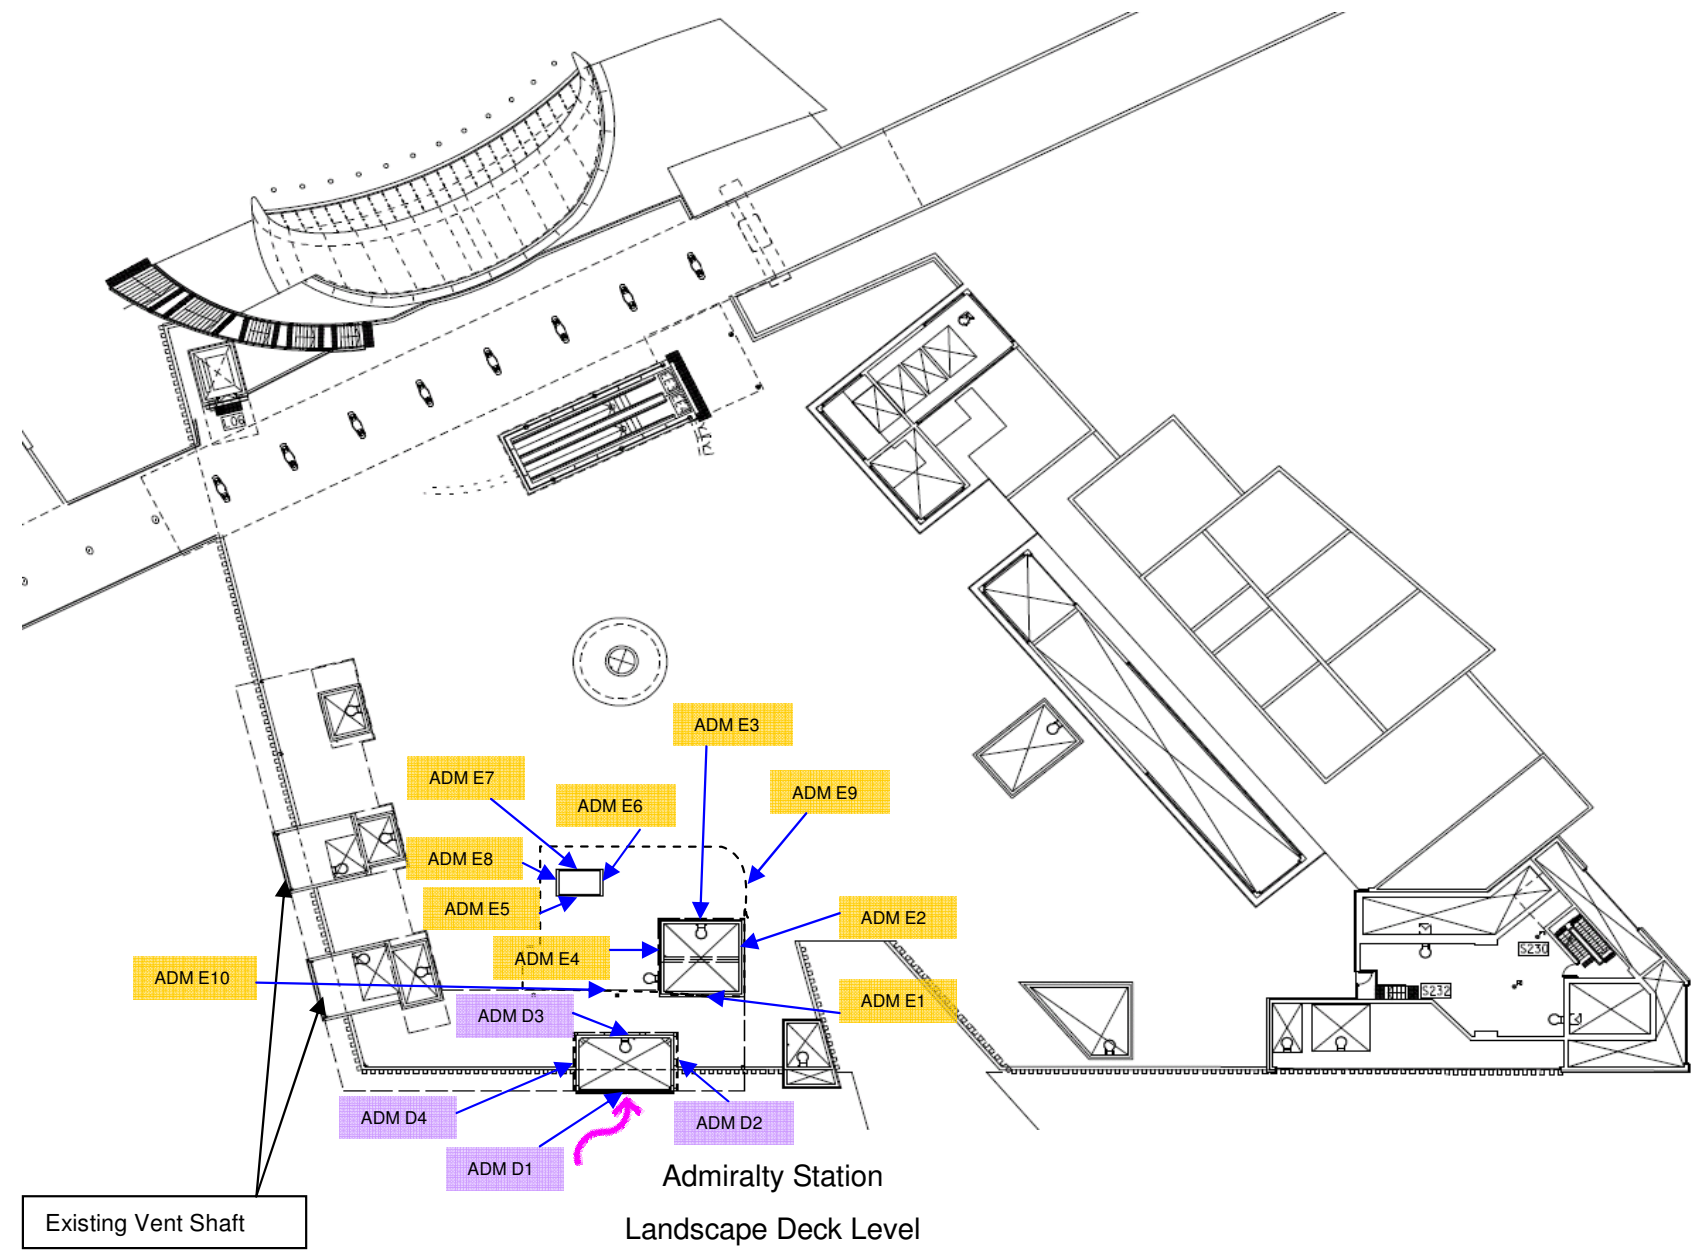

Rev	Date	Drawn/Description	Checked/Approved




Project  
**CONSULTANCY AGREEMENT NO. MEX/2301**  
**SOUTH ISLAND LINE (EAST)**  
**ENVIRONMENTAL IMPACT ASSESSMENT**

Title  
**Location of Fixed Plant at Admiralty Station**

Designated	Eng. Check		
Drawn	Coordination		
Design Check	Approved		
Scale	Project	Status	

Drawing No.	Rev

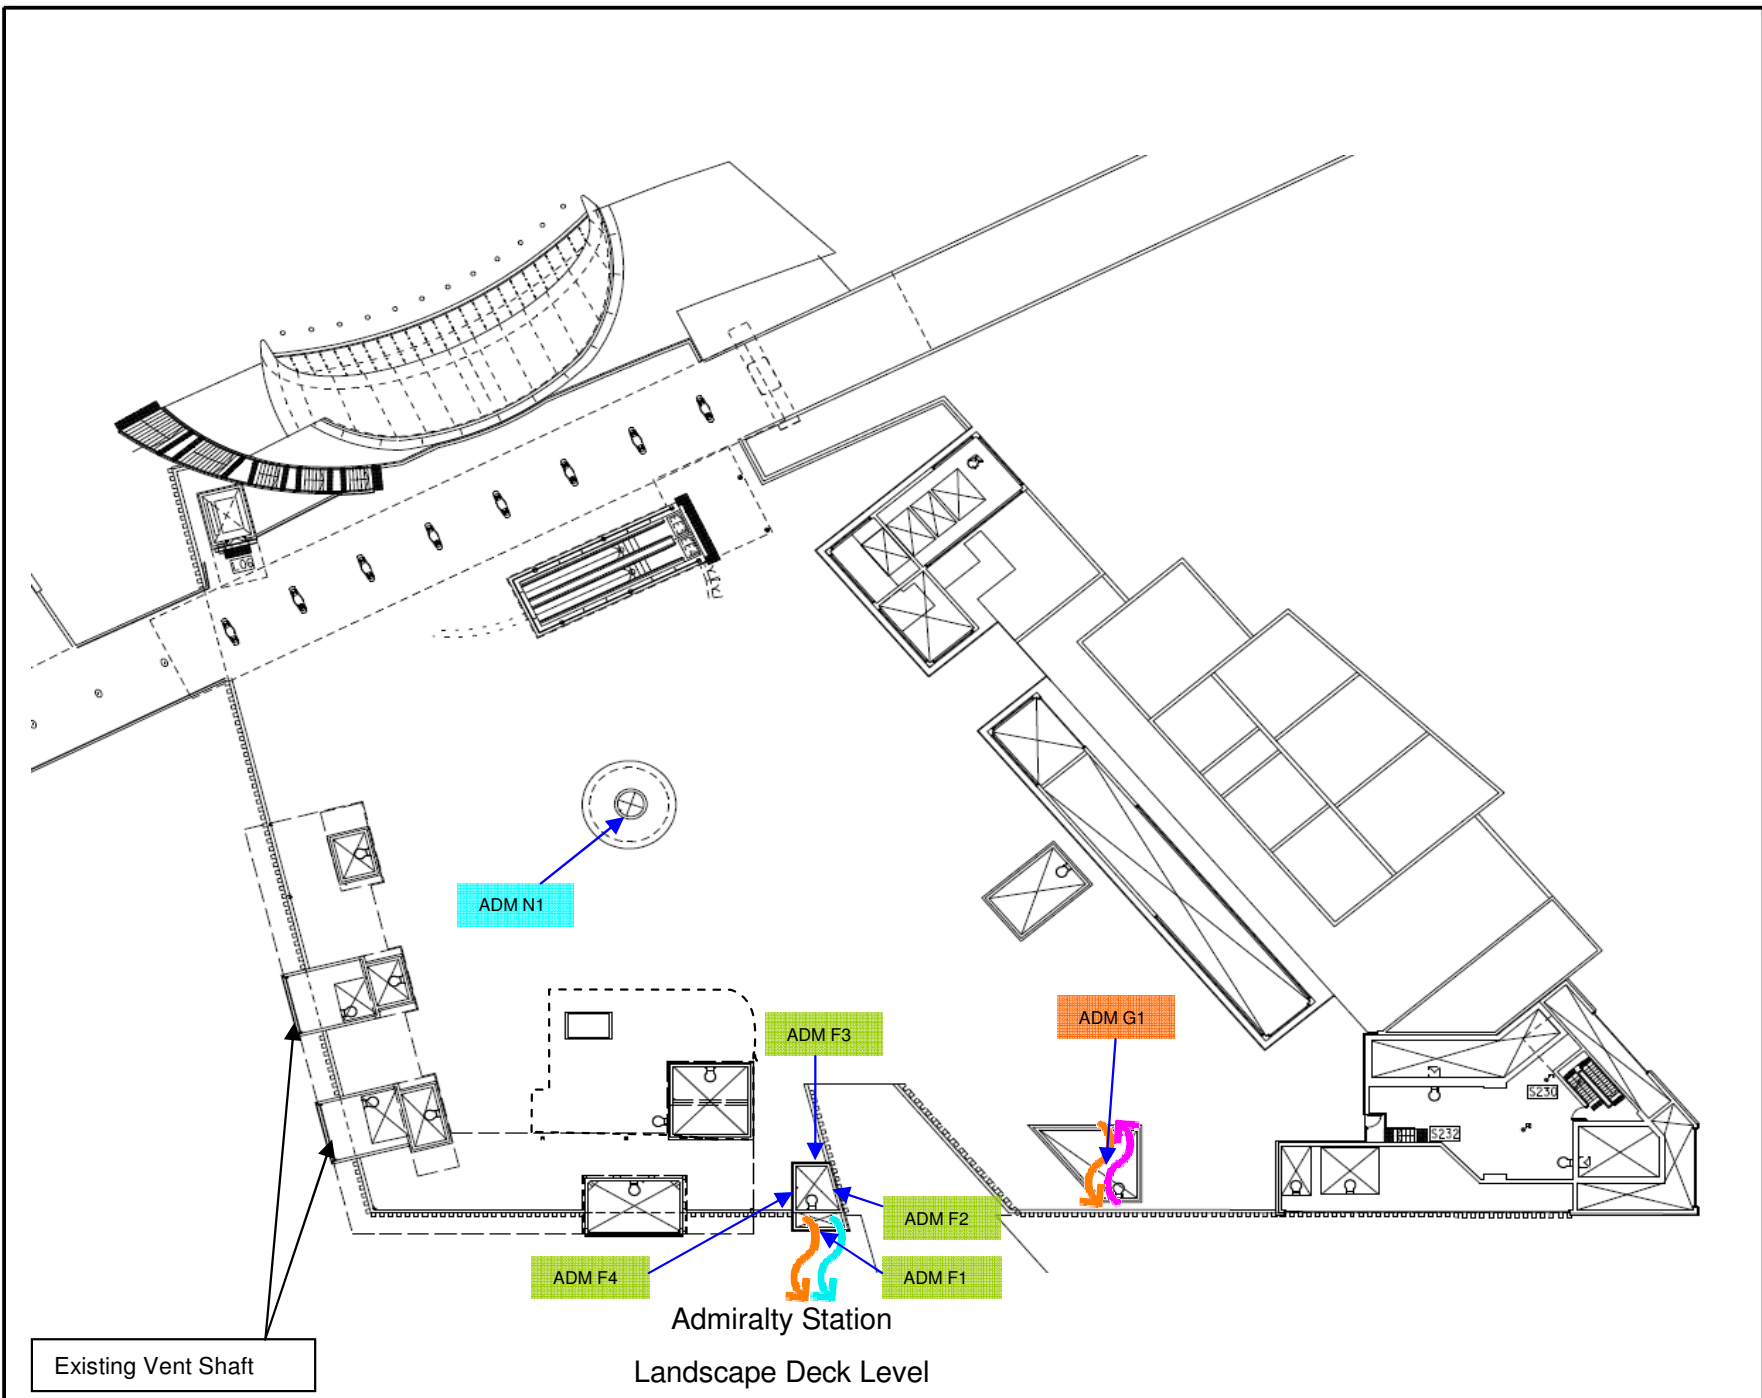

**LEGEND:**

- EXHAUST AIR
- FRESH AIR INTAKE
- SMOKE DISCHARGE

Rev	Date	Drawn/Description	Checked/Approved



Project  
**CONSULTANCY AGREEMENT NO. MEK/2301**  
**SOUTH ISLAND LINE (EAST)**  
**ENVIRONMENTAL IMPACT ASSESSMENT**

Title  
**Location of Fixed Plant at Admiralty Station**

Designated	Eng. Chk.	Coordination	Approved	Status

Drawing No.	Project	Status

© Mott MacDonald Hong Kong Limited

This document should not be relied on or used in circumstances other than those for which it was originally prepared and for which Mott MacDonald Hong Kong Limited was commissioned. Mott MacDonald Hong Kong Limited accepts no responsibility for this document to any other party other than the person by whom it was commissioned.

**© COPYRIGHT RESERVED**

Figure 3.34.4