

Hong Kong Park Ventilation Shaft
Roof Level


Rev	Date	Drawn/Description	Checked/Approved



20F Two Landmark East
100 How Ming Street
Kowloon, Kowloon
Hong Kong
T +852 2268 5197
F +852 2267 6923
www.mottmac.com.hk

Project
CONSULTANCY AGREEMENT NO. HKX/2301
SOUTH ISLAND LINE (EAST)
ENVIRONMENTAL IMPACT ASSESSMENT

Title Location of Fixed Plant at Hong Kong Park	
Designed	Eng. Chk.
Drawn	Coordination
Dwg. Chk.	Approved
Scale	Project
Drawing No.	Status

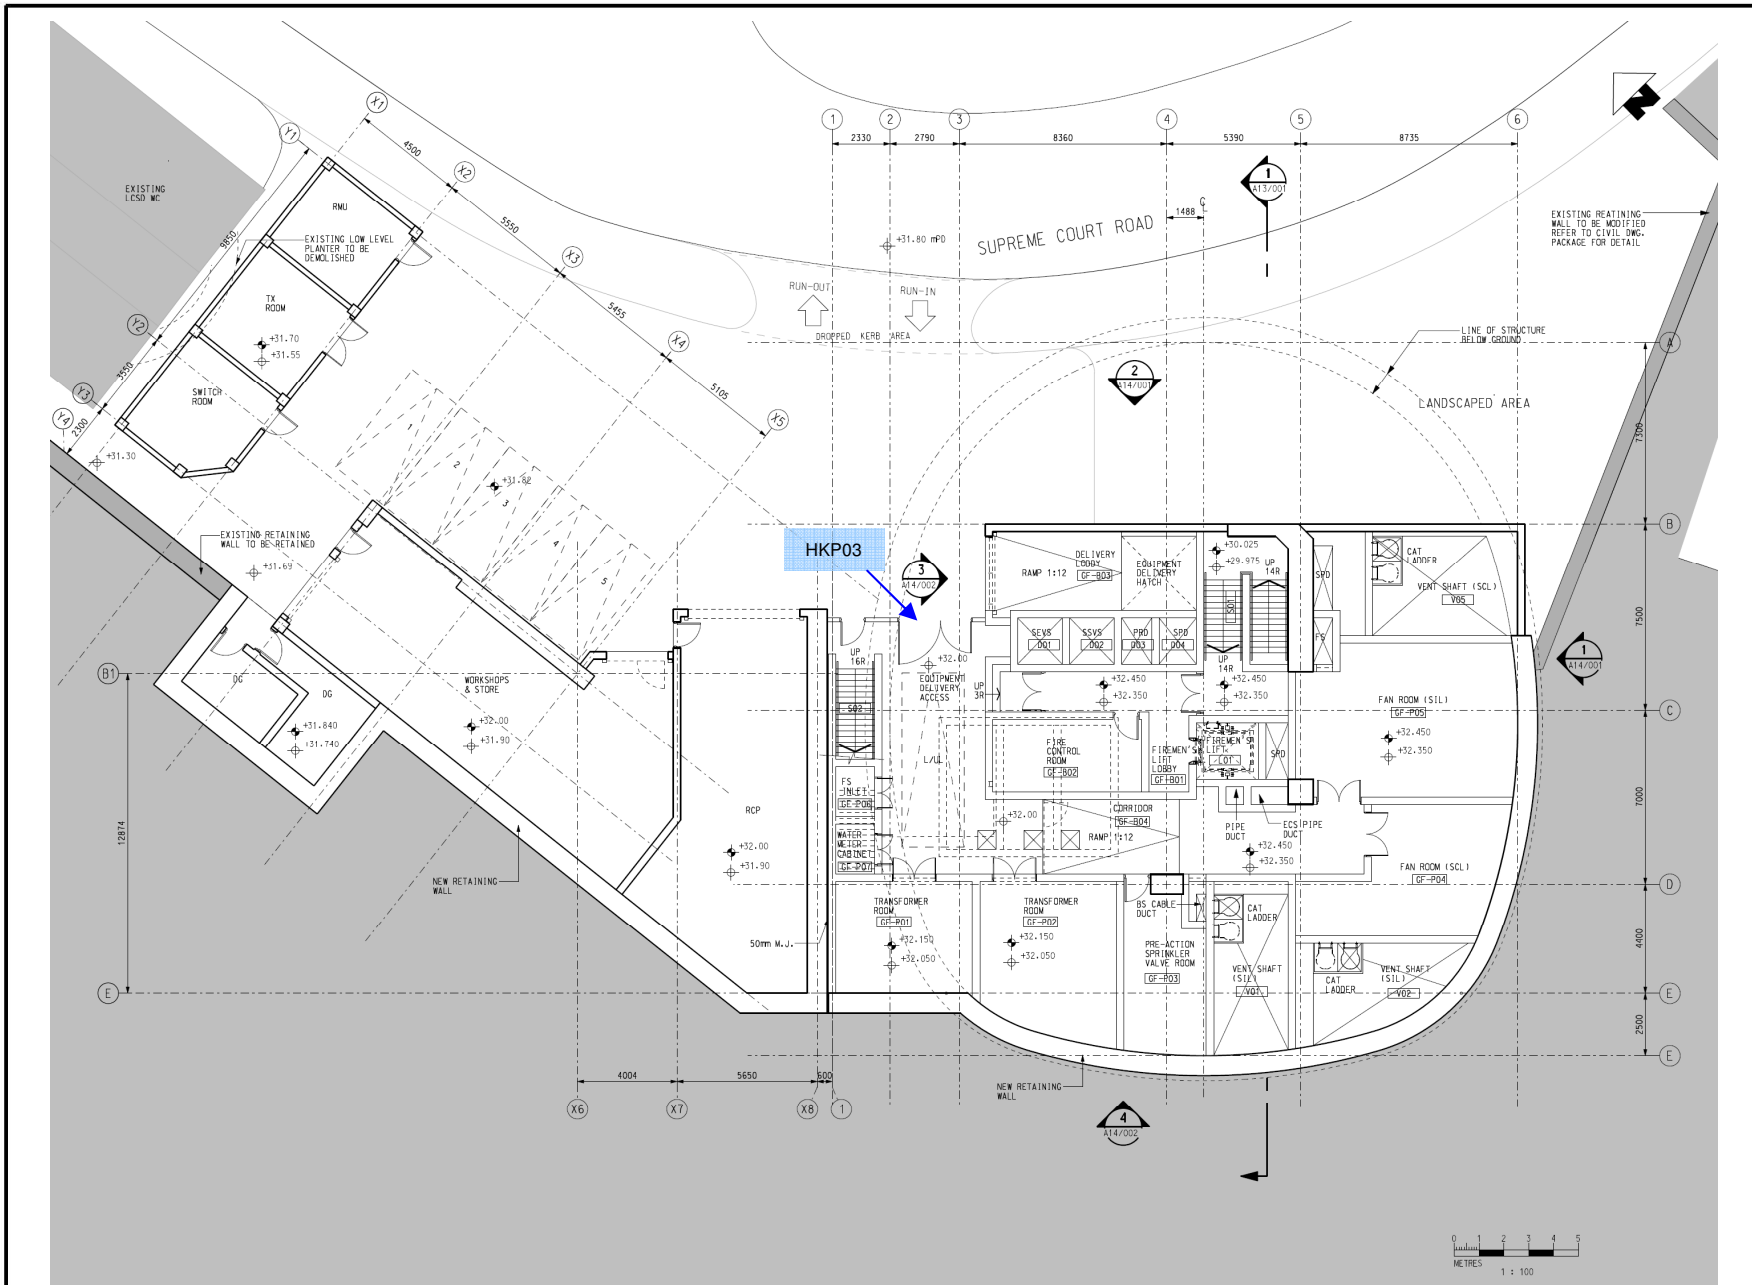

Hong Kong Park Ventilation Shaft
Ground Level

Rev	Date	Drawn/Description	Checked/Approved




20F Two Landmark East
100 How Ming Street
Kowloon, Kowloon
Hong Kong
T +852 2828 9197
F +852 2827 8923
www.mottmac.com.hk


Project
CONSULTANCY AGREEMENT NO. HK/2301
SOUTH ISLAND LINE (EAST)
ENVIRONMENTAL IMPACT ASSESSMENT

Title
**Location of Fixed Plant at
Hong Kong Park**


Design	Eng. Chk.	Coordination	
Drawn		Approved	
Drawn/Chk.			
Scale	Project		Status
	CAD File		
Drawing No.			Rev

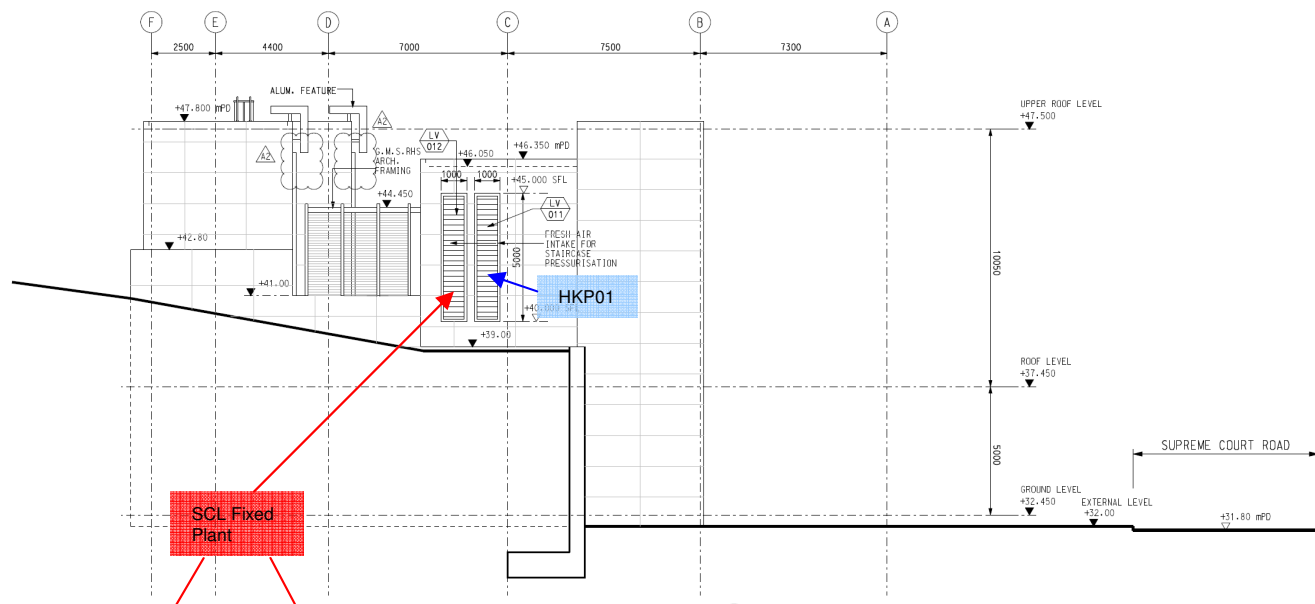

ELEVATION 1

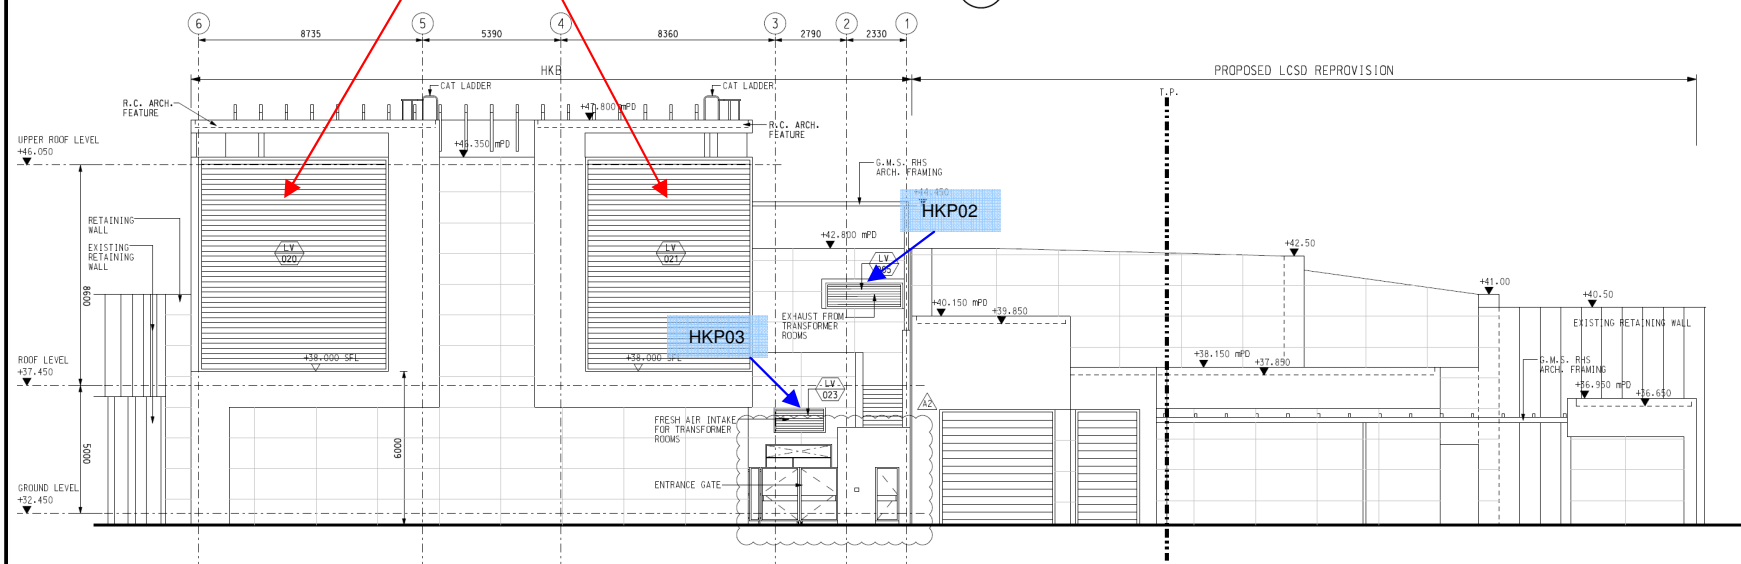

ELEVATION 2

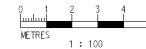

SCL Fixed Plant

Rev	Date	Drawn/Description	Checked/Approved





20F Two Landmark East
150 How King Street
Kowloon
Hong Kong
T +852 2898 9797
F +852 2897 8923
www.mottmac.com.hk

Project
CONSULTANCY AGREEMENT NO. MEX/2301
SOUTH ISLAND LINE (EAST)
ENVIRONMENTAL IMPACT ASSESSMENT

Design		Eng.Chk	
Drawn		Coordination	
Desg.Chk		Approved	
Scale		Project	Status

Drawing No. **Figure 3.35.3**

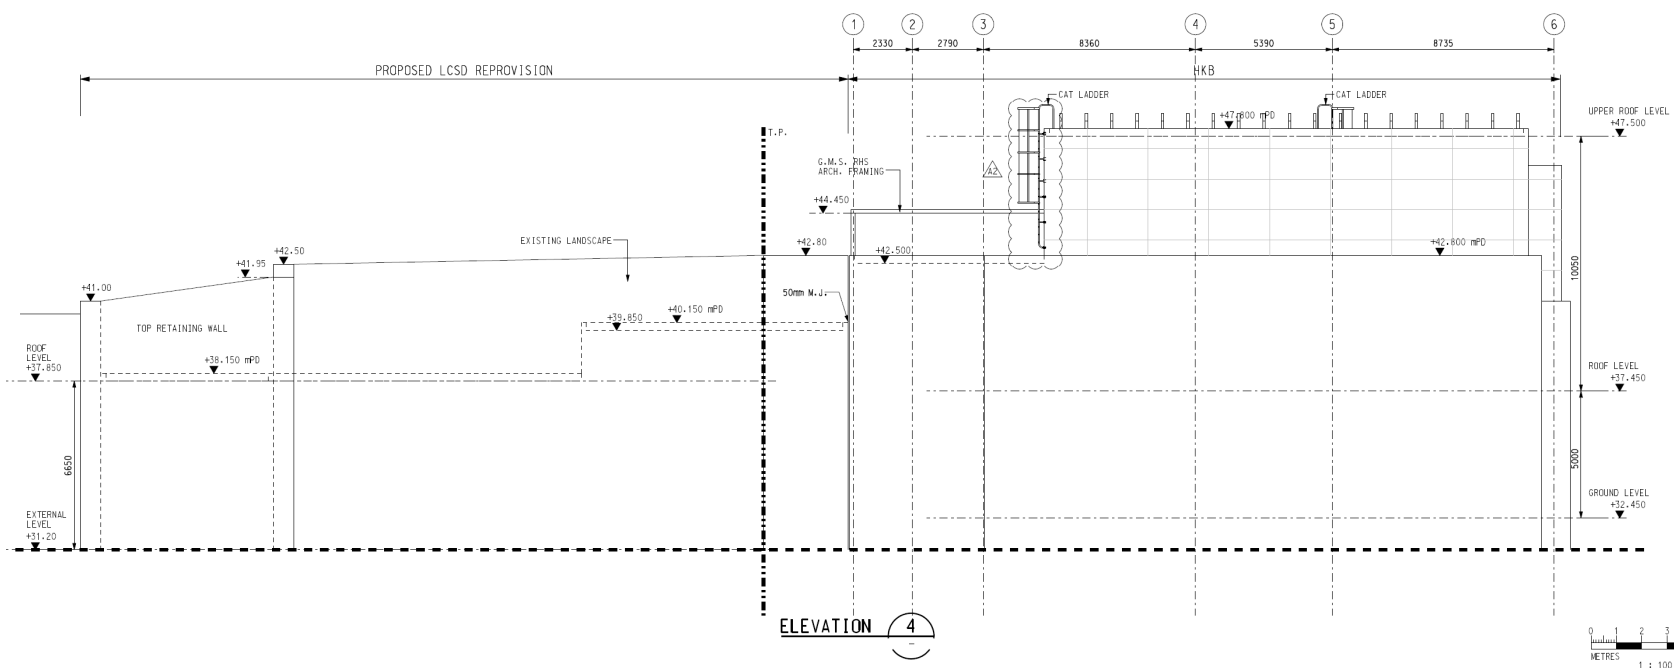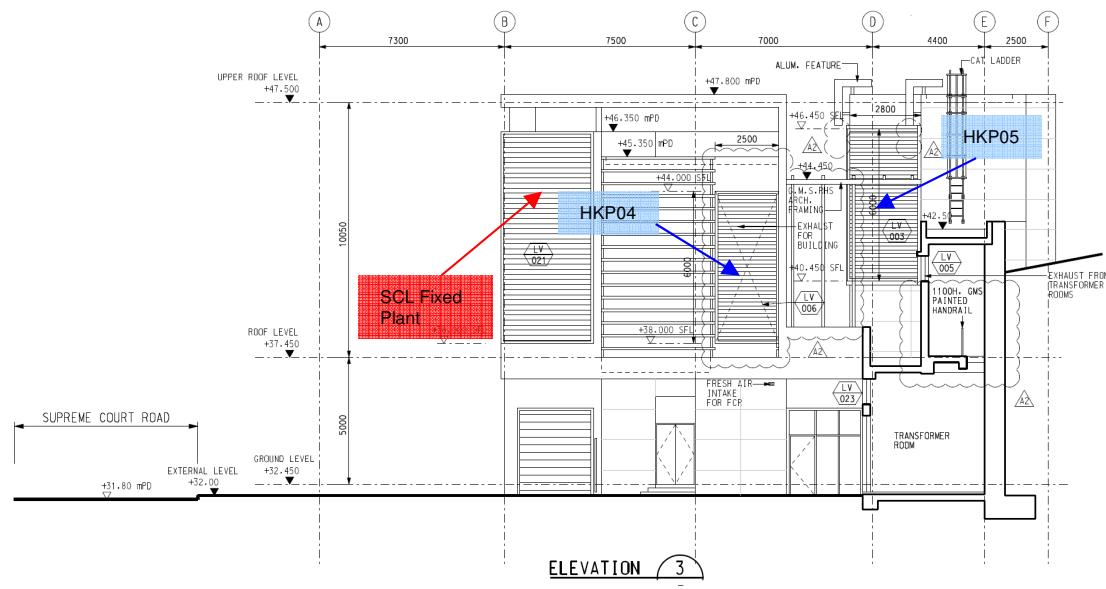

© Mott MacDonald Hong Kong Limited

This document should not be relied on or used in circumstances other than those for which it was originally prepared and for which Mott MacDonald Hong Kong Limited was commissioned. Mott MacDonald Hong Kong Limited accepts no responsibility for this document to any other party other than the person by whom it was commissioned.

Rev	Date	Drawn/Description	Checked/Approved



Project
CONSULTANCY AGREEMENT NO. MEK/2301
SOUTH ISLAND LINE (EAST)
ENVIRONMENTAL IMPACT ASSESSMENT

Title
Location of Fixed Plant at
Hong Kong Park

Design	Eng. Chk.	Coordination	Approved	Status
Scale	Project	CAD File	Project	Status
Drawing No.				

© COPYRIGHT RESERVED

Figure 3.35.4