


Wong Chuk Hang Station
Roof Level Plan (Sheet 1 of 3)

© Mott MacDonald Hong Kong Limited

This document should not be relied on or used in circumstances other than those for which it was originally prepared and for which Mott MacDonald Hong Kong Limited was commissioned. Mott MacDonald Hong Kong Limited accepts no responsibility for this document to any other party other than the person by whom it was commissioned.

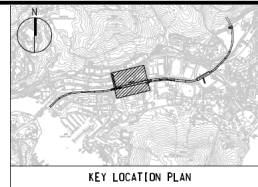

Rev	Date	Drawn/Description	Checked/Approved

Client

20F Two Landmark East
100 How Wang Street
Kowloon
Hong Kong
T +852 2828 5757
F +852 2827 1823
www.mtr.com.hk

Project

CONSULTANCY AGREEMENT NO. MEX/2301
SOUTH ISLAND LINE (EAST)
ENVIRONMENTAL IMPACT ASSESSMENT

Title

Location of Fixed Plant at
Wong Chuk Hang Station

Designated	Eng. Check	Coordination	Approved	Status

Scale

Project



CAD File

Drawing No.

Rev

© COPYRIGHT RESERVED

Figure 3.38.1

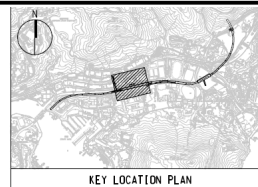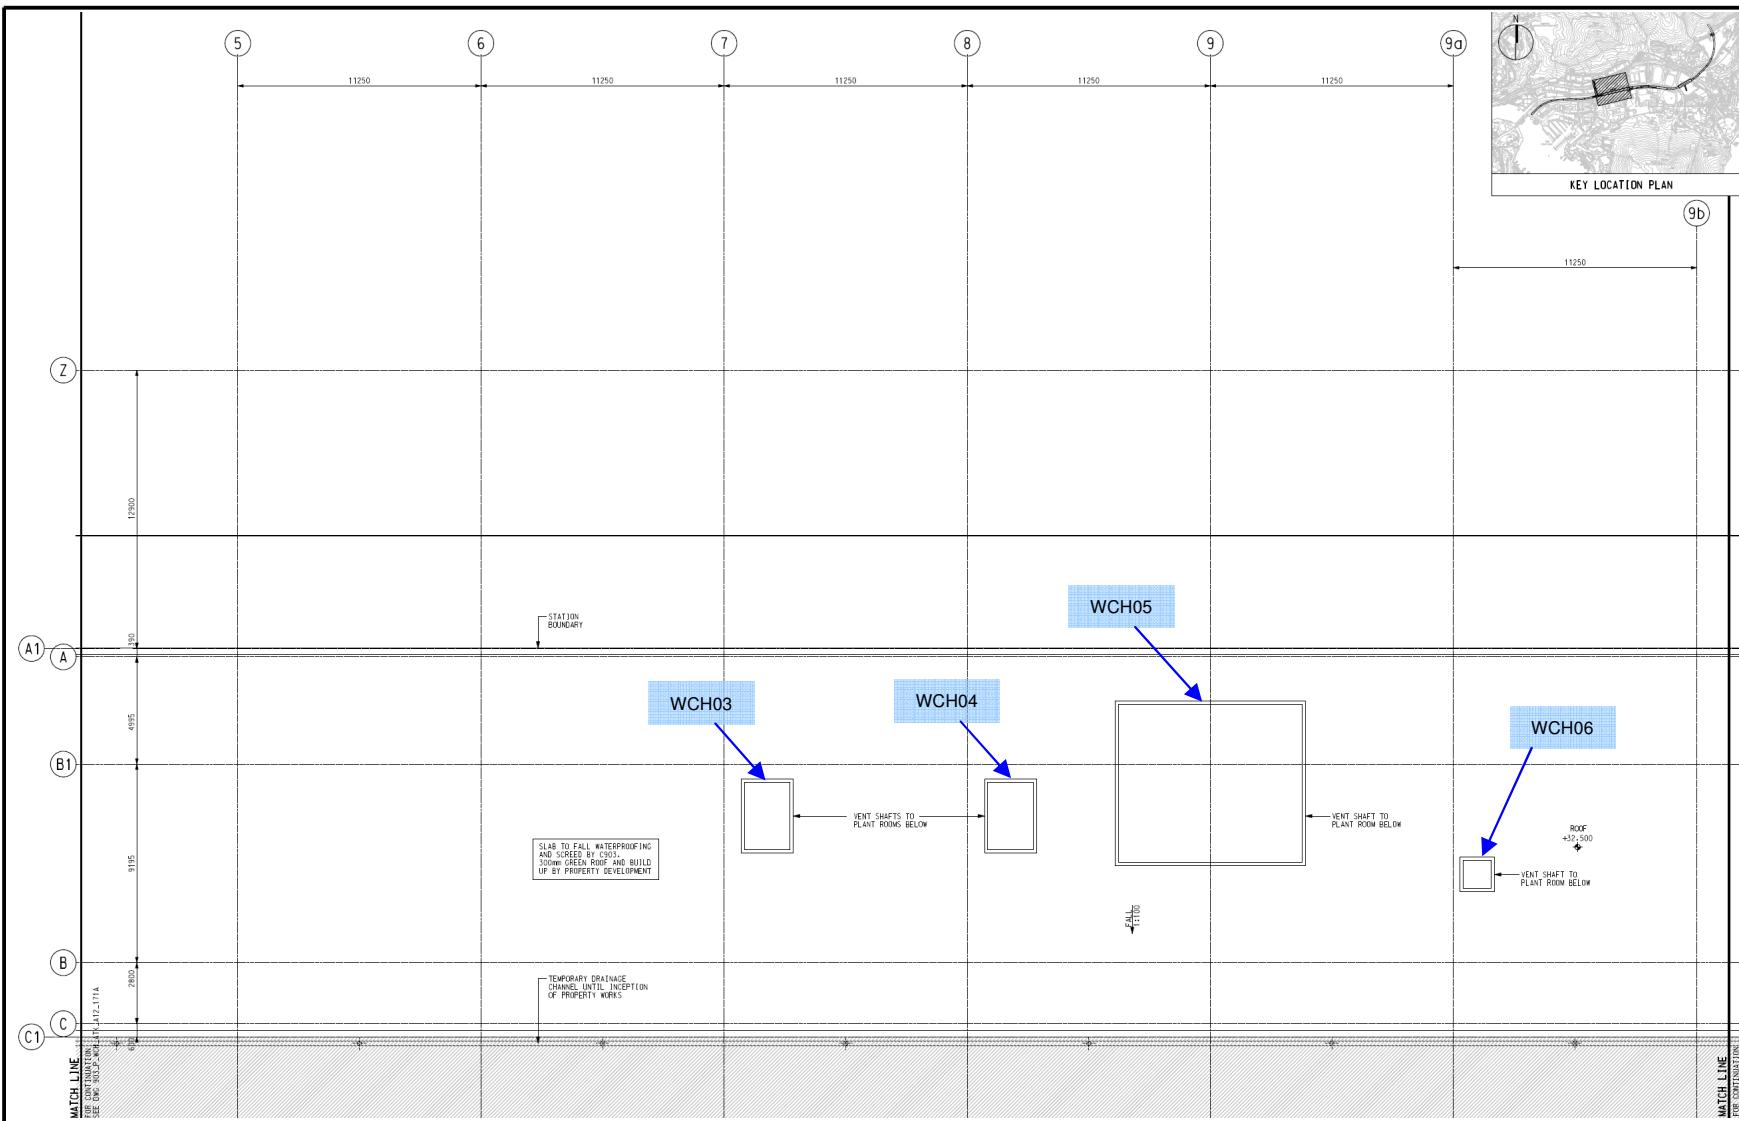

Wong Chuk Hang Station
Roof Level Plan (Sheet 2 of 3)

Rev	Date	Drawn/Description	Checked/Approved

Client

20F Two Landmark East
100 How Ming Street
Kowloon
Hong Kong
T +852 2828 5757
F +852 2827 1823
www.mottmac.com.hk

Project

CONSULTANCY AGREEMENT NO. MEX/2301
SOUTH ISLAND LINE (EAST)
ENVIRONMENTAL IMPACT ASSESSMENT


Title

Location of Fixed Plant at
Wong Chuk Hang Station


Designated	Eng. Chk.
Drawn	Coordination
Design Chk.	Approved

Scale	Project	Status

Drawing No. Rev

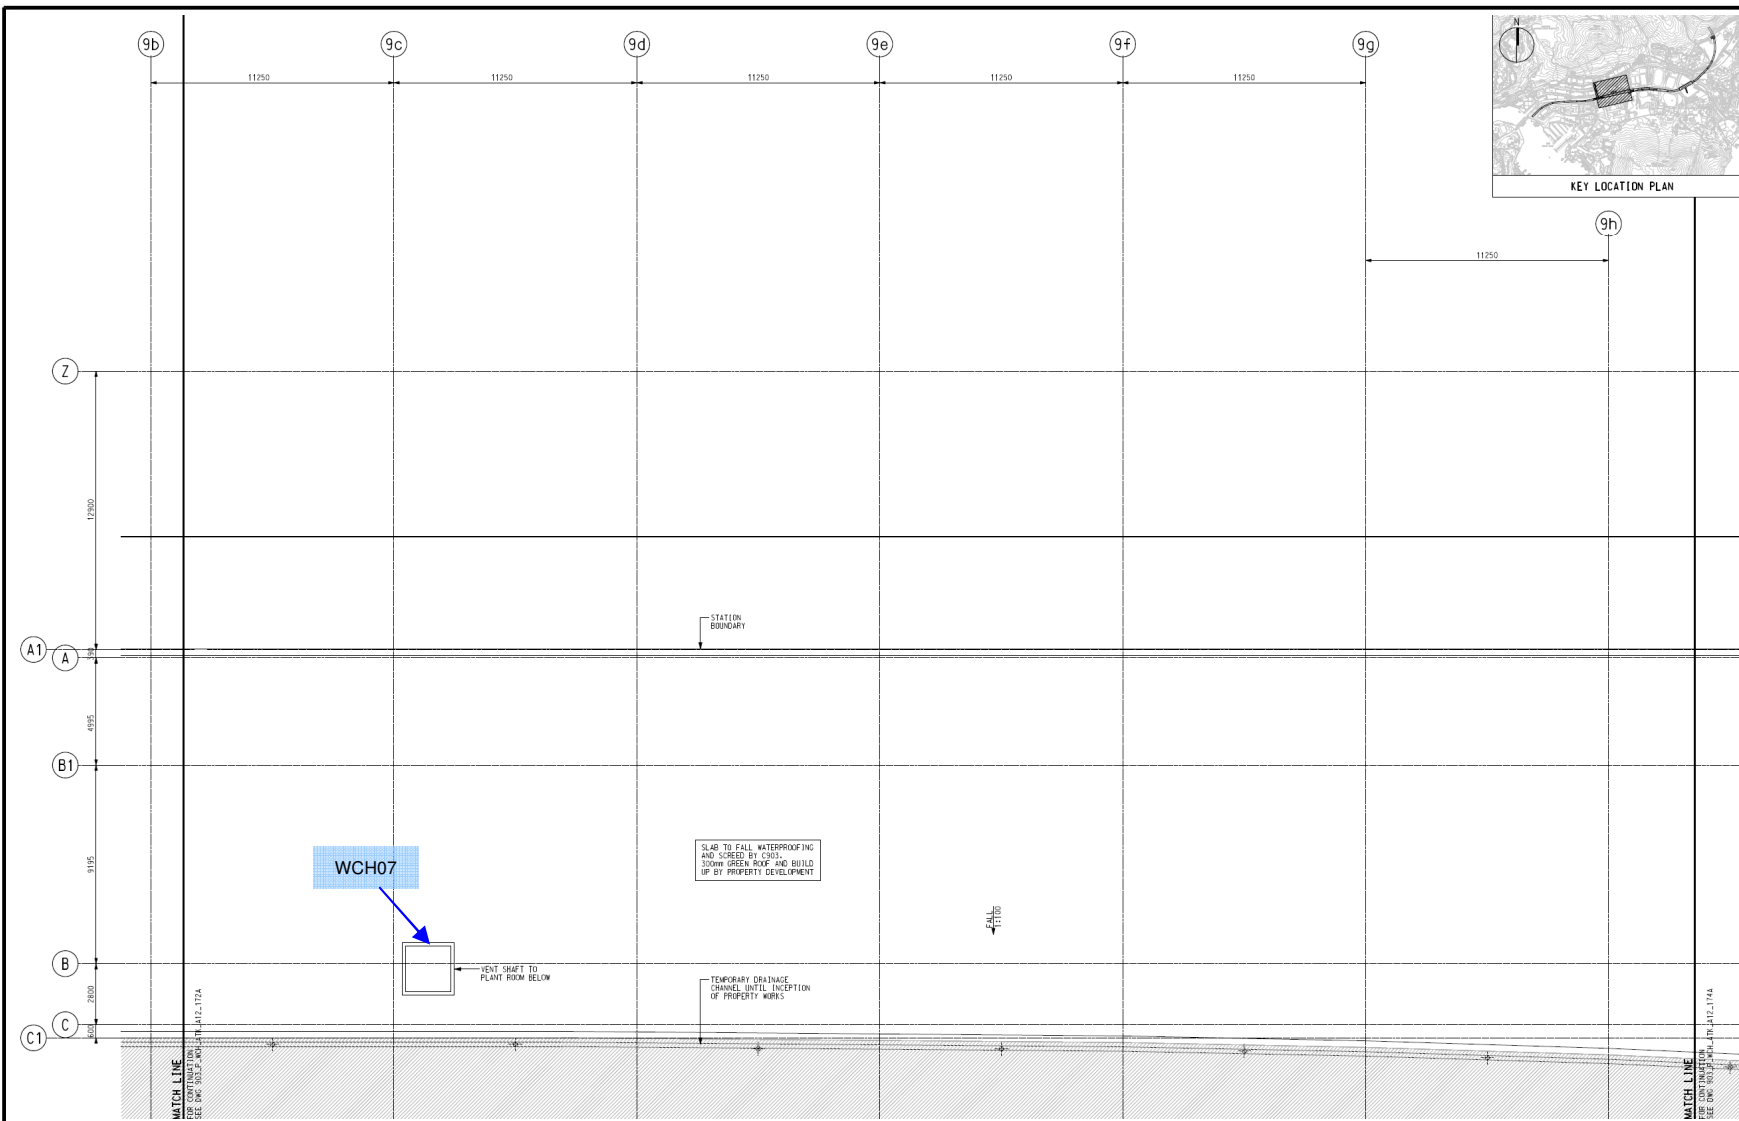

Wong Chuk Hang Station
Roof Level Plan (Sheet 3 of 3)

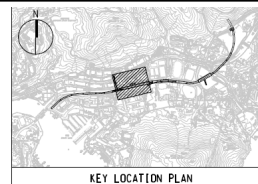

Rev	Date	Drawn/Description	Checked/Approved

Client

20/F Two Landmark East
100 How Ming Street
Kowloon
Hong Kong
T +852 2828 5157
F +852 2827 8523
www.mtr.com.hk

Project

CONSULTANCY AGREEMENT NO. MEX/2301
SOUTH ISLAND LINE (EAST)
ENVIRONMENTAL IMPACT ASSESSMENT

Title

Location of Fixed Plant at
Wong Chuk Hang Station

Designated	Eng. Chk.	Coordination	Approved	Status

Scale

Project: CAD File: \\SERVER\ENV\T\00\WCH\Bldg

Drawing No. Rev