

Rev	Date	Drawn/Description	Checked/Approved




Project
CONSULTANCY AGREEMENT NO. MEX/2301
SOUTH ISLAND LINE (EAST)
ENVIRONMENTAL IMPACT ASSESSMENT

Title
Location of Fixed Plant at
Wong Chuk Hang Station

Design/Drawn	Eng. Check	Coordination	Approved	Status

Scale: CAD File Project Status
 J:\PROJECTS\ENV\T\00\WCH\WCH08.dwg
 Drawing No. Rev

Wong Chuk Hang Station
 Plant Room Level Plan (Sheet 1 of 2)

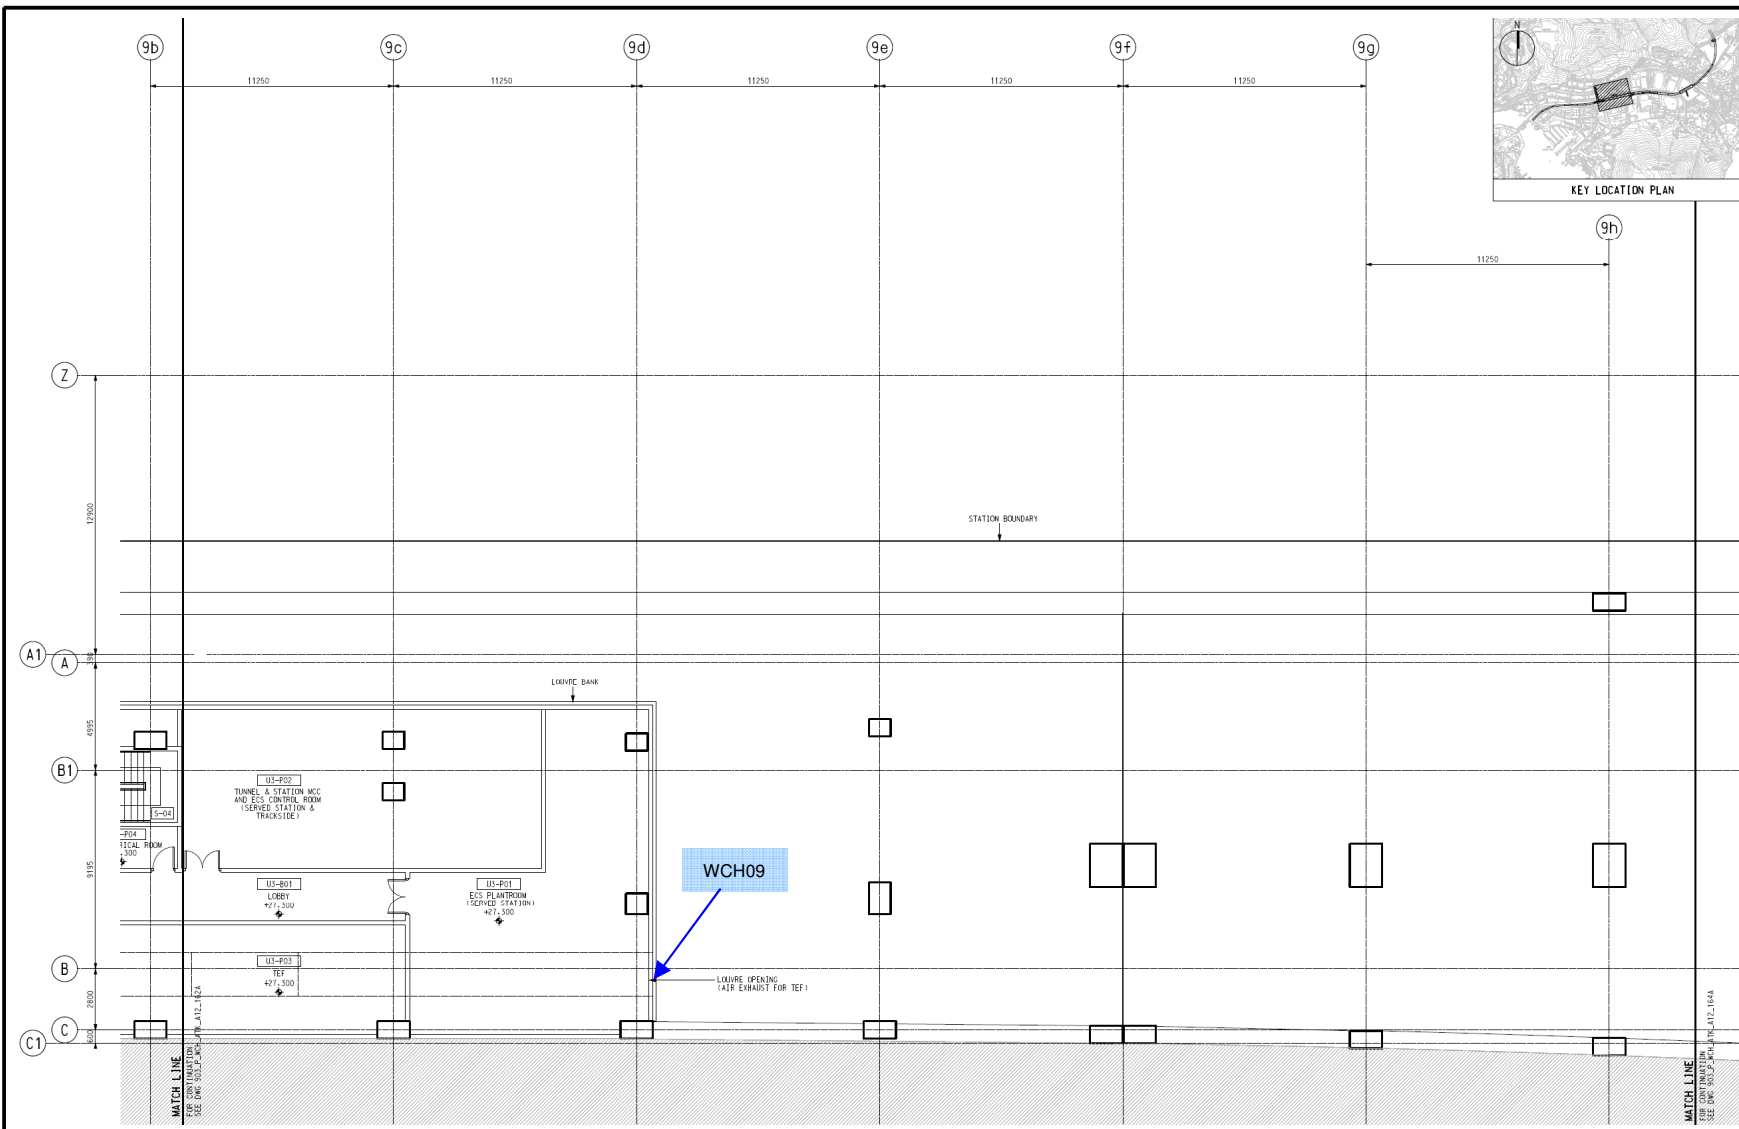

Wong Chuk Hang Station
Plant Room Level Plan (Sheet 2 of 2)

Rev	Date	Drawn/Description	Checked/Approved



Project
CONSULTANCY AGREEMENT NO. MEX/2301
SOUTH ISLAND LINE (EAST)
ENVIRONMENTAL IMPACT ASSESSMENT

Title
Location of Fixed Plant at
Wong Chuk Hang Station

Designated	Eng. Chk.	Coordination	Approved	Status

Scale: CAD File Project Status
Drawing No. CAD File Project Status

© COPYRIGHT RESERVED

Figure 3.38.5