


Wong Chuk Hang Station
Roof Level Plan (Sheet 1 of 3)

© Mott MacDonald Hong Kong Limited

This document should not be relied on or used in circumstances other than those for which it was originally prepared and for which Mott MacDonald Hong Kong Limited was commissioned. Mott MacDonald Hong Kong Limited accepts no responsibility for this document to any other party other than the person by whom it was commissioned.

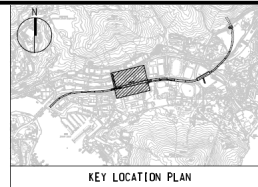

Rev	Date	Drawn/Description	Checked/Approved

Client

20F Two Landmark East
100 How Wang Street
Kowloon
Hong Kong
T +852 2828 5157
F +852 2827 1823
www.mtr.com.hk

Project

CONSULTANCY AGREEMENT NO. MEX/2301
SOUTH ISLAND LINE (EAST)
ENVIRONMENTAL IMPACT ASSESSMENT

Title

Location of Fixed Plant at
Wong Chuk Hang Station

Designated	Eng. Chk.	Coordination	Approved	Status

Scale

Project


CAD File

Drawing No.

Rev

© COPYRIGHT RESERVED



Figure 3.38.1

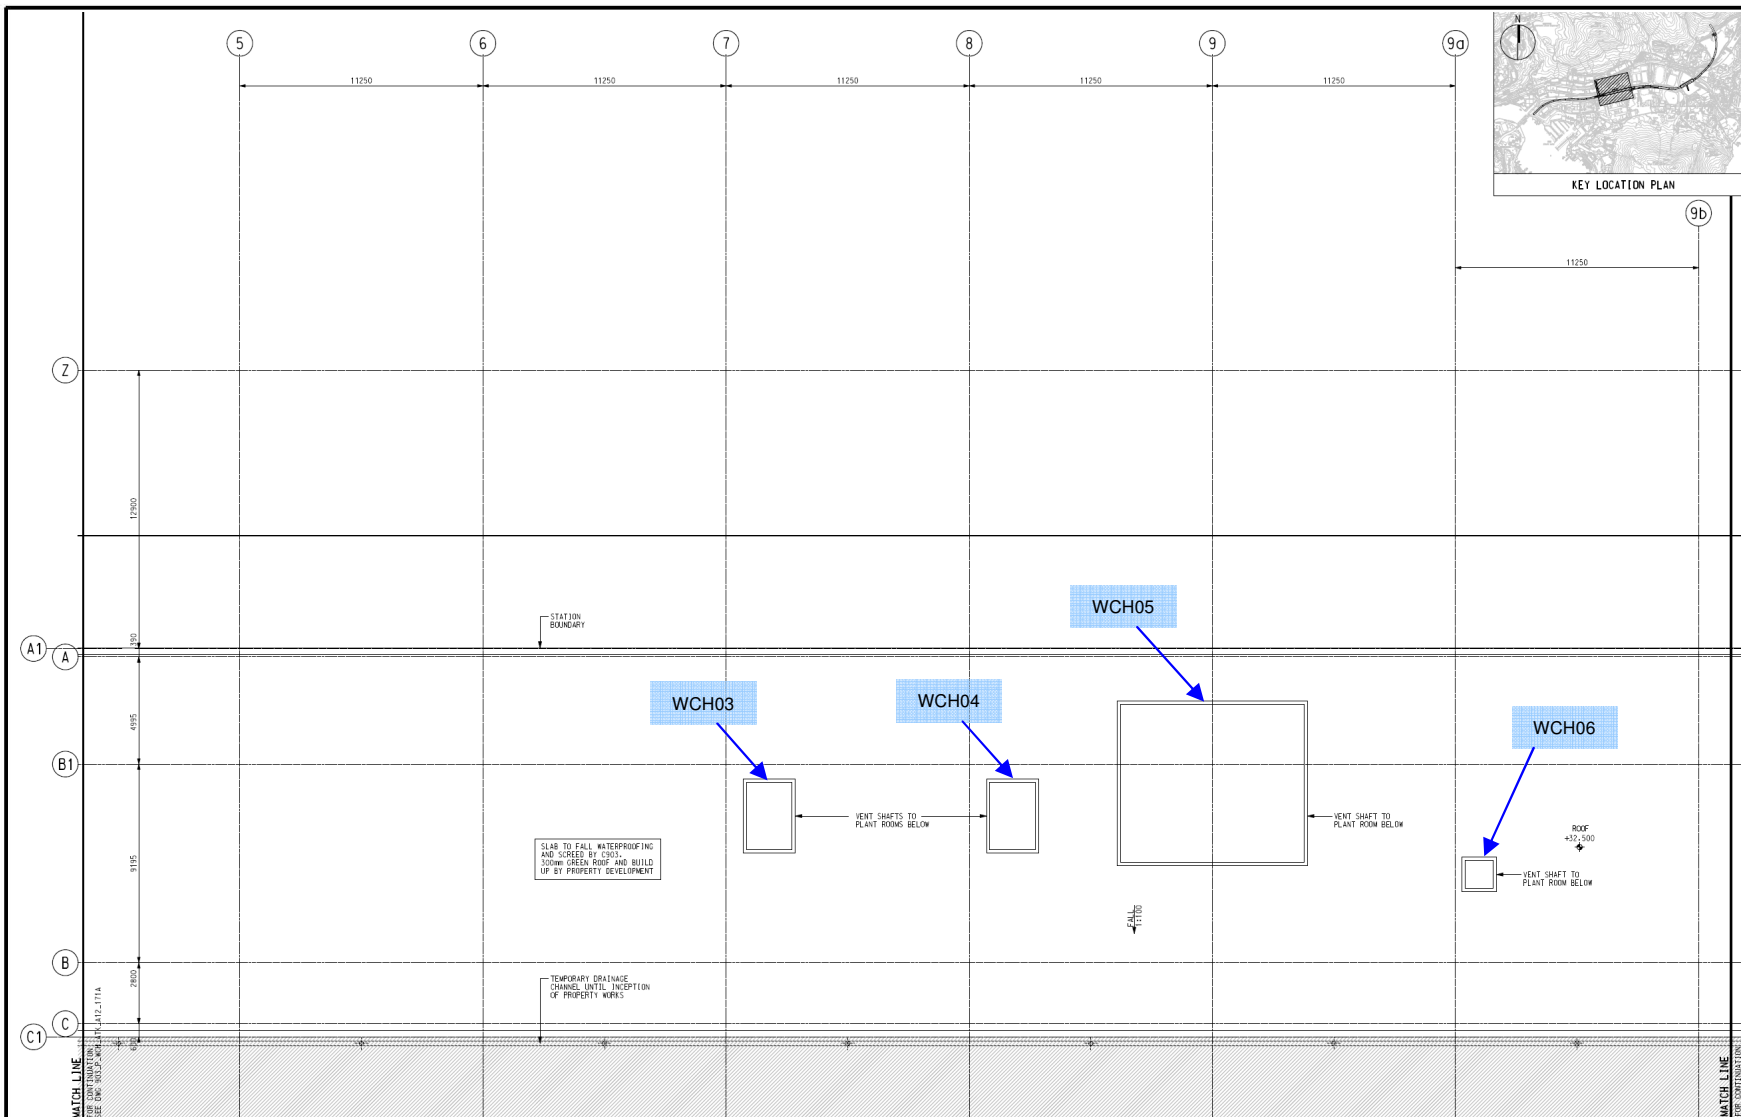

Wong Chuk Hang Station
Roof Level Plan (Sheet 2 of 3)

Rev	Date	Drawn	Description	Checked	Approved

20/F Two Landmark East 100 How Wang Street Kowloon Hong Kong T +852 2828 5757 F +852 2827 1823 www.mottmac.com.hk											
Project CONSULTANCY AGREEMENT NO. MEK/2301 SOUTH ISLAND LINE (EAST) ENVIRONMENTAL IMPACT ASSESSMENT											
Title Location of Fixed Plant at Wong Chuk Hang Station											
<table border="1"> <tr> <td>Designed</td> <td>Eng.Chk</td> </tr> <tr> <td>Drawn</td> <td>Coordination</td> </tr> <tr> <td>Drawn/Chk</td> <td>Approved</td> </tr> </table>	Designed	Eng.Chk	Drawn	Coordination	Drawn/Chk	Approved	<table border="1"> <tr> <td>Project</td> <td>Status</td> </tr> <tr> <td>CAD File \\\SERVER\ENV\T\000\WCH\Bldg</td> <td></td> </tr> </table>	Project	Status	CAD File \\\SERVER\ENV\T\000\WCH\Bldg	
Designed	Eng.Chk										
Drawn	Coordination										
Drawn/Chk	Approved										
Project	Status										
CAD File \\\SERVER\ENV\T\000\WCH\Bldg											
Drawing No. Figure 3.38.2	Rev										

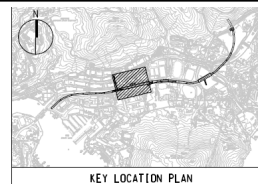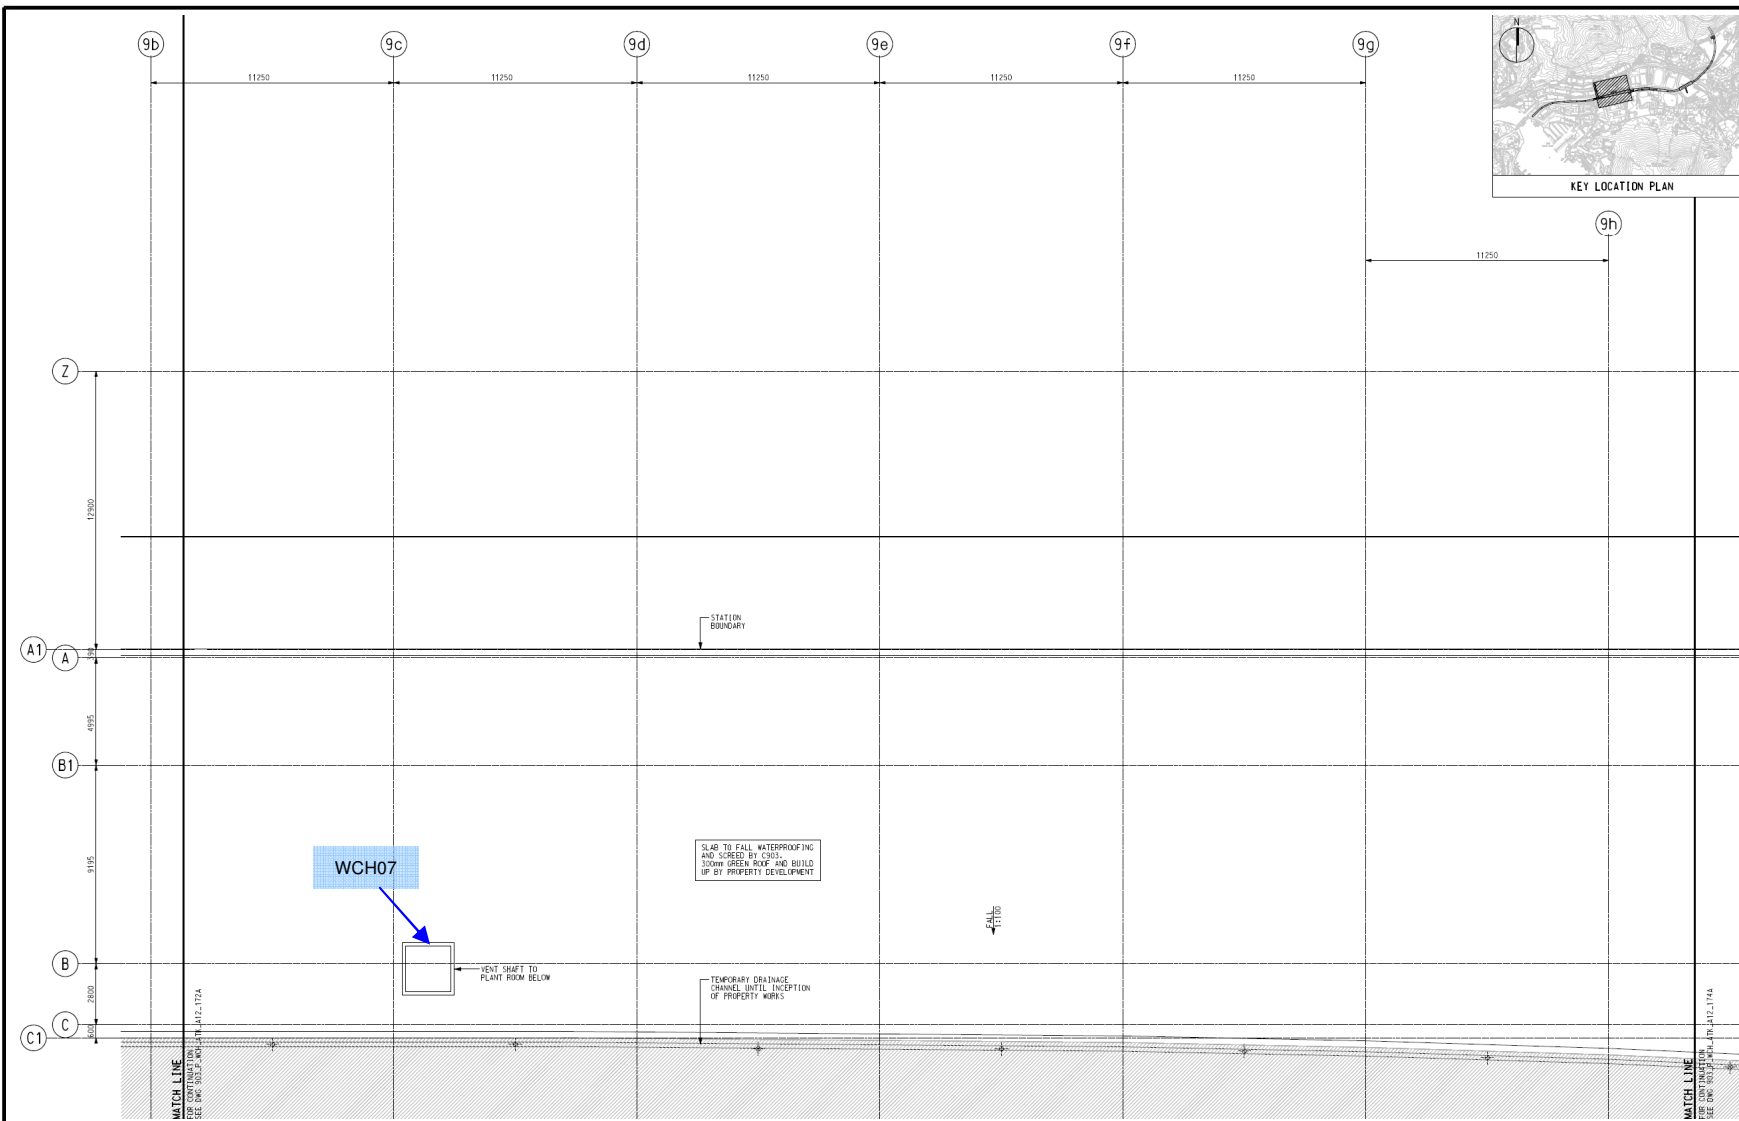

Wong Chuk Hang Station
Roof Level Plan (Sheet 3 of 3)

Rev	Date	Drawn/Description	Checked/Approved

Client

20/F Two Landmark East
100 How Ming Street
Kowloon
Hong Kong
T +852 2828 5157
F +852 2827 1823
www.mtr.com.hk

Project

CONSULTANCY AGREEMENT NO. MEX/2301
SOUTH ISLAND LINE (EAST)
ENVIRONMENTAL IMPACT ASSESSMENT



Title

Location of Fixed Plant at Wong Chuk Hang Station

Designated	Eng. Chk.
Drawn	Coordination
Design/Chk	Approved

Scale	Project	Status

Drawing No. **Figure 3.38.3**

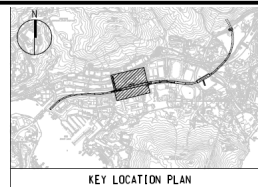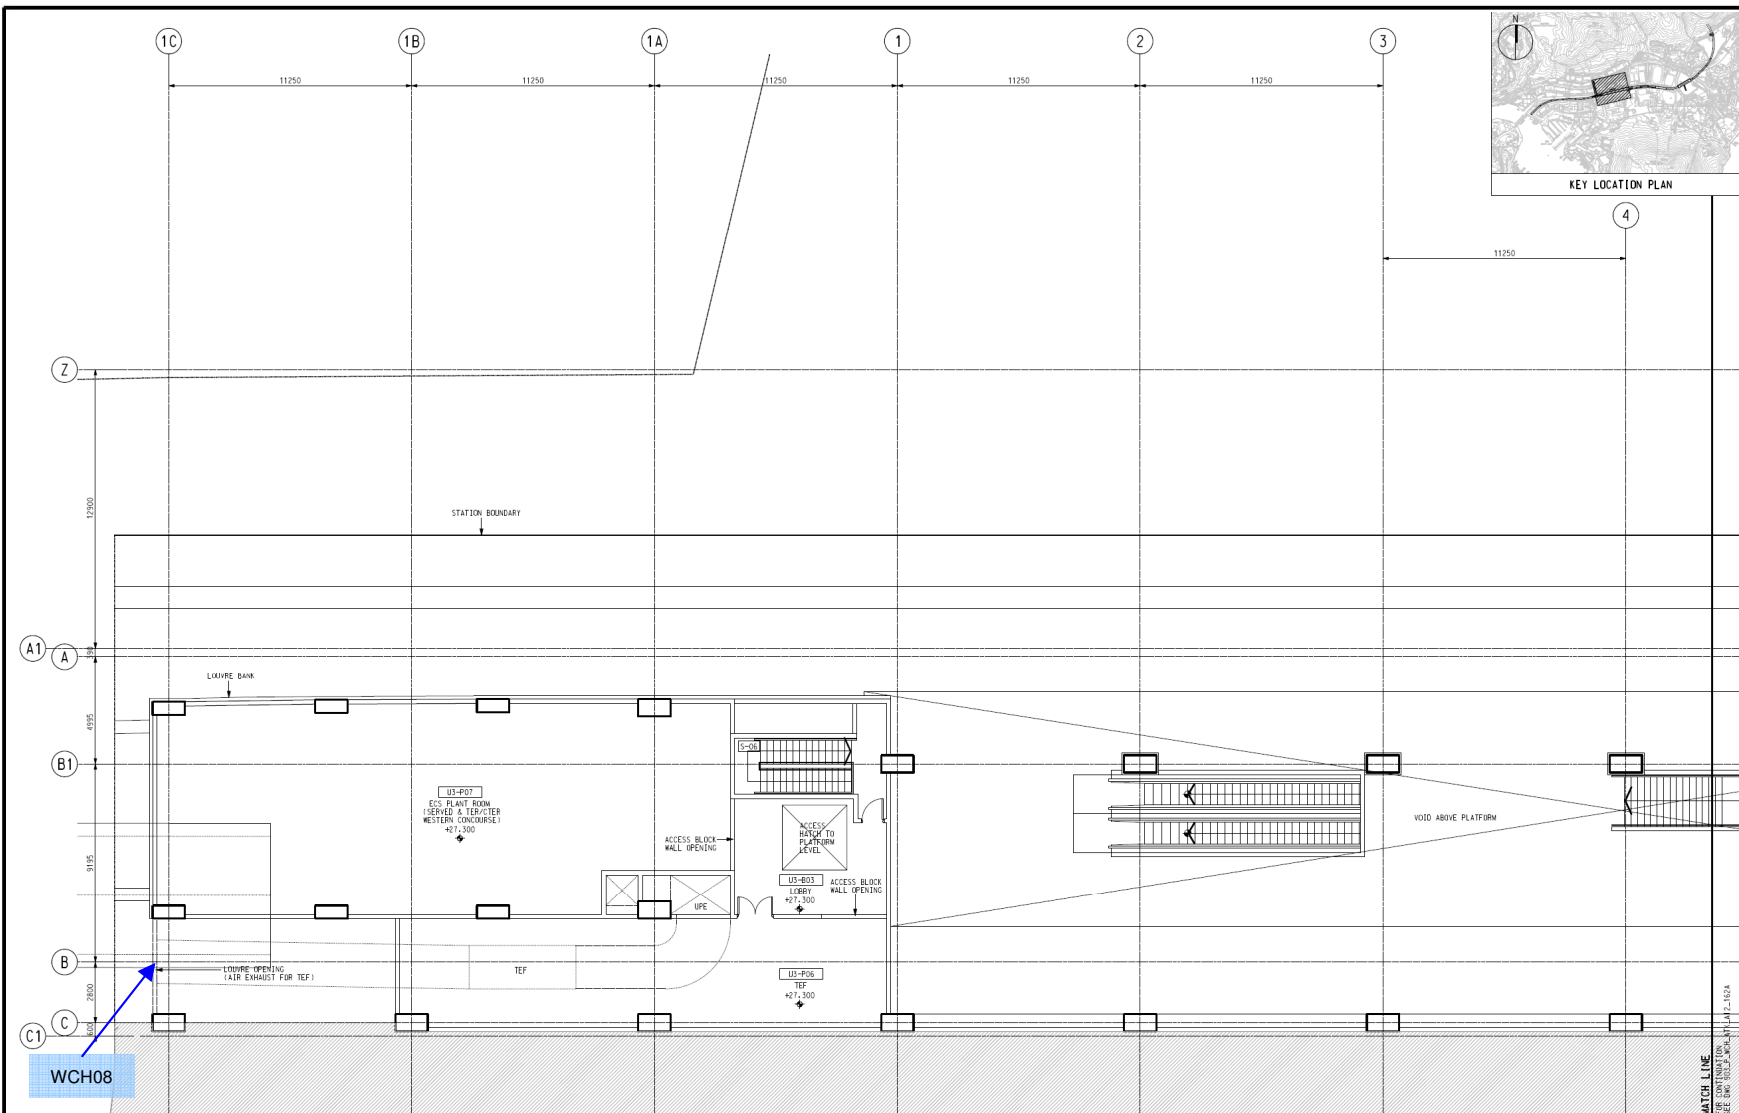

Rev	Date	Drawn/Description	Checked/Approved



20F Two Landmark East
100 How Ming Street
Kowloon
Hong Kong
T +852 2828 5157
F +852 2827 1823
www.mottmac.com.hk

Project
CONSULTANCY AGREEMENT NO. MEX/2301
SOUTH ISLAND LINE (EAST)
ENVIRONMENTAL IMPACT ASSESSMENT


The
Location of Fixed Plant at Wong Chuk Hang Station

Design	Eng. Chk	Coordination	Approved	Status

Scale: CAD File
 J:\PROJECTS\ENV\T\00\WCH\WCH.dwg

Drawing No. Project Status

Wong Chuk Hang Station
Plant Room Level Plan (Sheet 1 of 2)

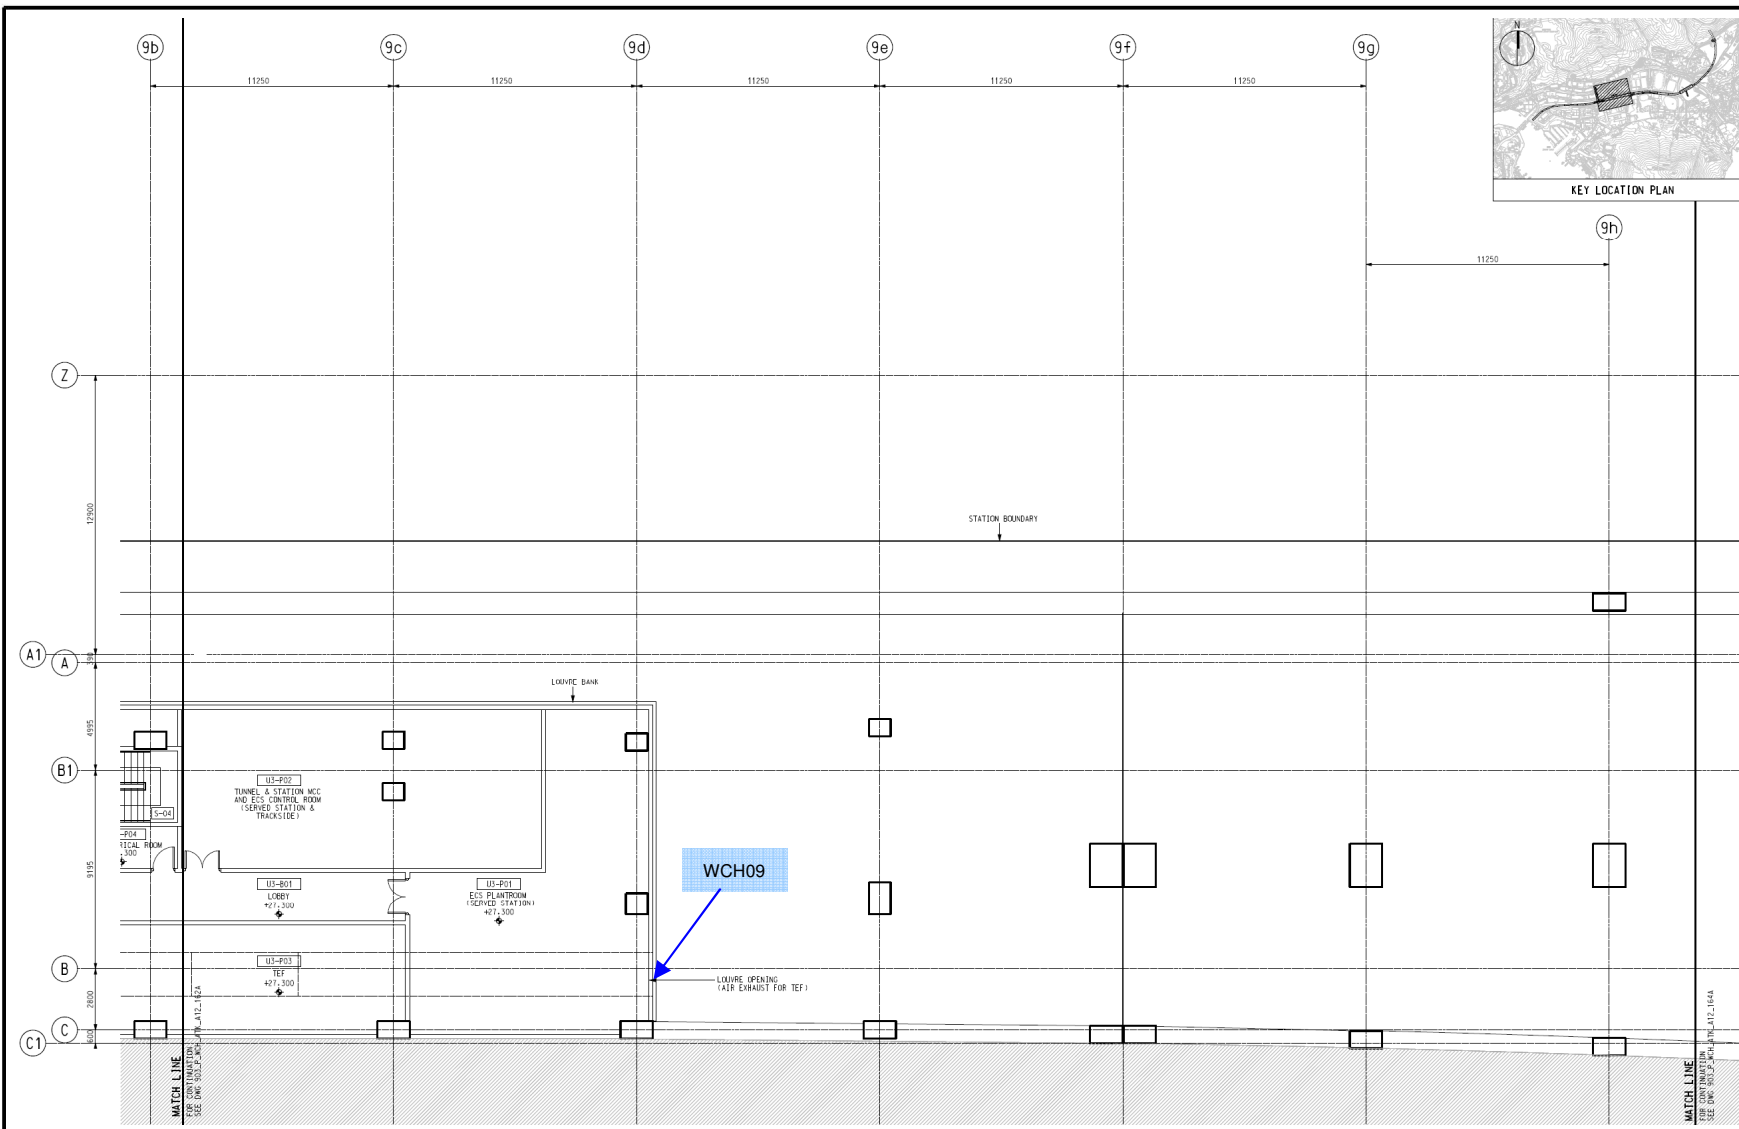

Wong Chuk Hang Station
Plant Room Level Plan (Sheet 2 of 2)

Rev	Date	Drawn/Description	Checked/Approved



Project
CONSULTANCY AGREEMENT NO. MEX/2301
SOUTH ISLAND LINE (EAST)
ENVIRONMENTAL IMPACT ASSESSMENT

Title
Location of Fixed Plant at
Wong Chuk Hang Station

Designated	Eng. Chk.	Coordination	Approved	Status

© COPYRIGHT RESERVED

Figure 3.38.5