

**KEY PLAN**

**LEGEND:**

- WCH1 REPRESENTATIVE NOISE SENSITIVE RECEIVERS
- WCH1 VENTILATION SHAFT FOR WONG CHUK HANG STATION
- + VENTILATION OPENING (DEPOT FACADE)
- EXHAUST AIR
- FRESH AIR INTAKE
- SMOKE DISCHARGE

P3	MAY 10	MING	ISSUE TO MTRC & EPD	FY	AFK
P2	DEC 09	MING	ISSUE TO MTRC & EPD	CWK	AFK
P1	NOV 09	MING	ISSUE TO MTRC & EPD	CWK	AFK
Rev	Date	Drawn	Description	Ch'kd	App'd

Client



20/F Two Landmark East  
100 How Ming Street  
Kwan Tong, Kowloon  
Hong Kong  
T +852 2828 5757  
F +852 2827 1823  
www.mottmac.com.hk

Project  
**CONSULTANCY AGREEMENT NO. NEX/2301  
SOUTH ISLAND LINE (EAST)  
ENVIRONMENTAL IMPACT ASSESSMENT**

Title  
**LOCATION OF FIXED PLANT NOISE SOURCE**

Designed	CWK	Eng.Chk.	FY
Drawn	MING	Coordination	FY
Dwg.Chk.	CWK	Approved	AFK
Scale	1:750@A1	Project	248137
Drawing No.	FIGURE 3.39.1	Status	PRE
		Rev	P3

© Mott MacDonald Hong Kong Limited  
This document should not be relied on or used in circumstances other than those for which it was originally prepared and for which Mott MacDonald Hong Kong Limited was commissioned. Mott MacDonald Hong Kong Limited accepts no responsibility for this document to any other party other than the person by whom it was commissioned.

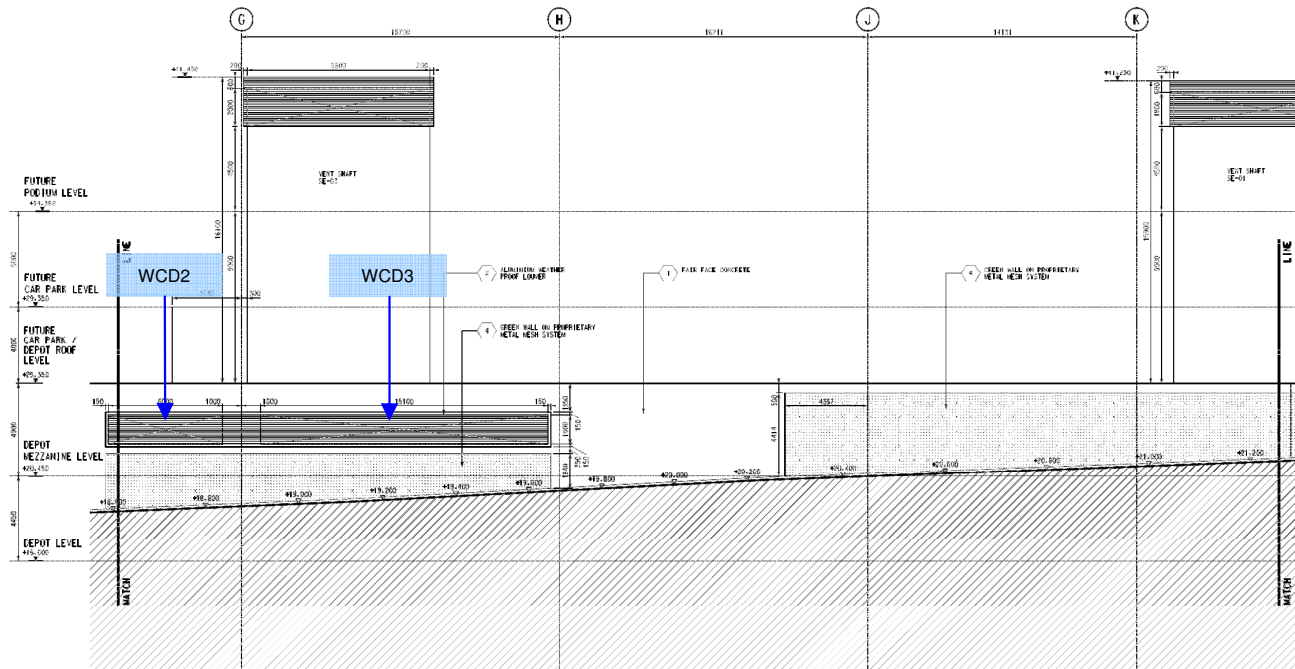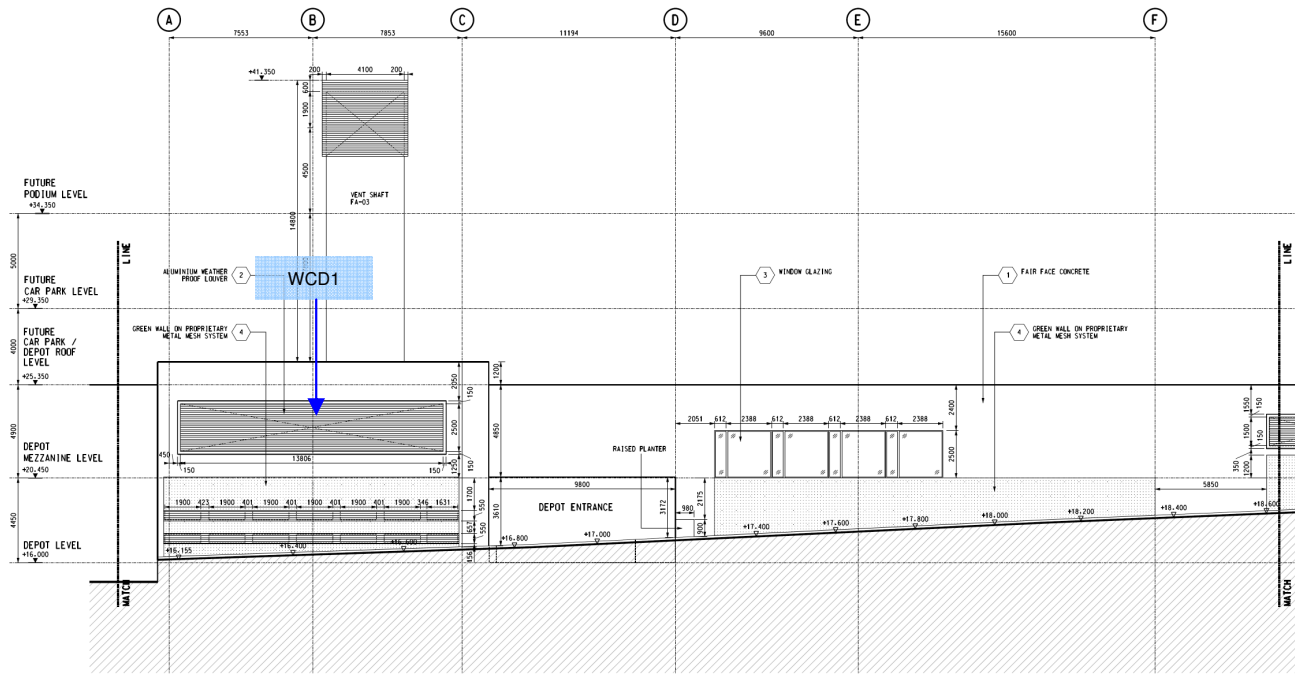

Wong Chuk Hang Depot

Rev	Date	Drawn/Description	Checked/Approved



Client



Project  
**CONSULTANCY AGREEMENT NO. MEX/2301**  
**SOUTH ISLAND LINE (EAST)**  
**ENVIRONMENTAL IMPACT ASSESSMENT**

Title  
**Location of Fixed Plant at**  
**Wong Chuk Hang Depot**

Design	Eng. Check		
Drawn	Coordination		
Design Check	Approved		
Scale	Project		Status
	CAD File		
Drawing No.			Rev

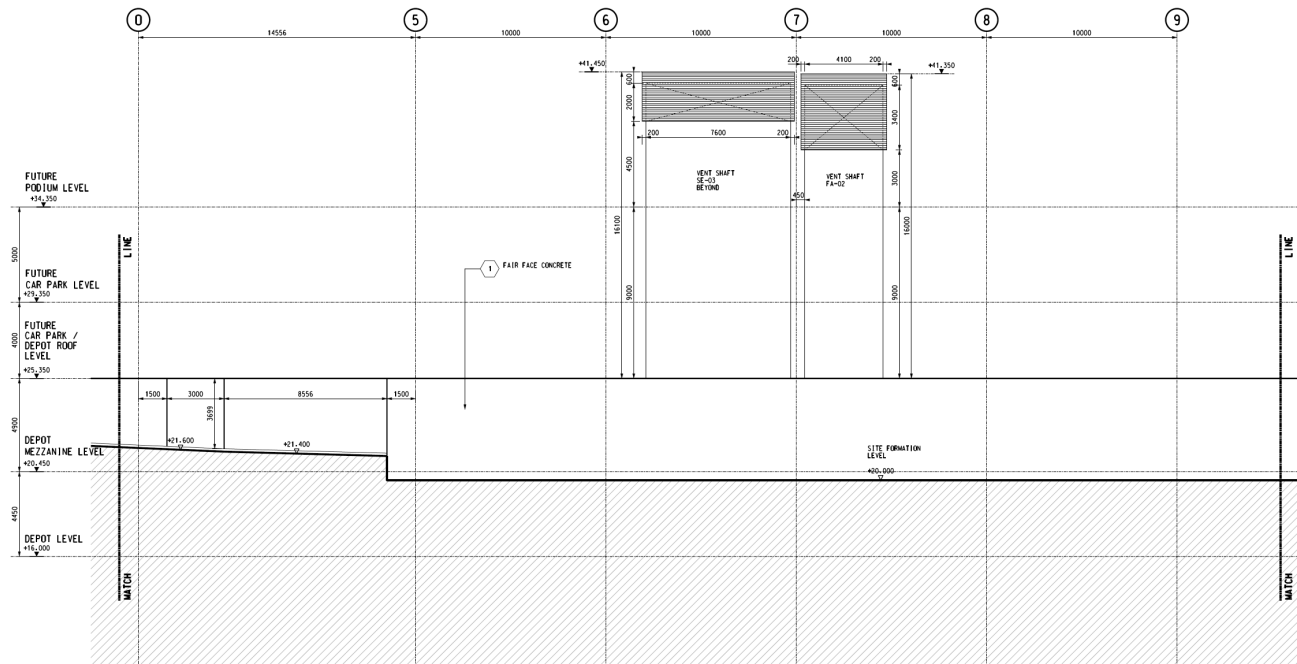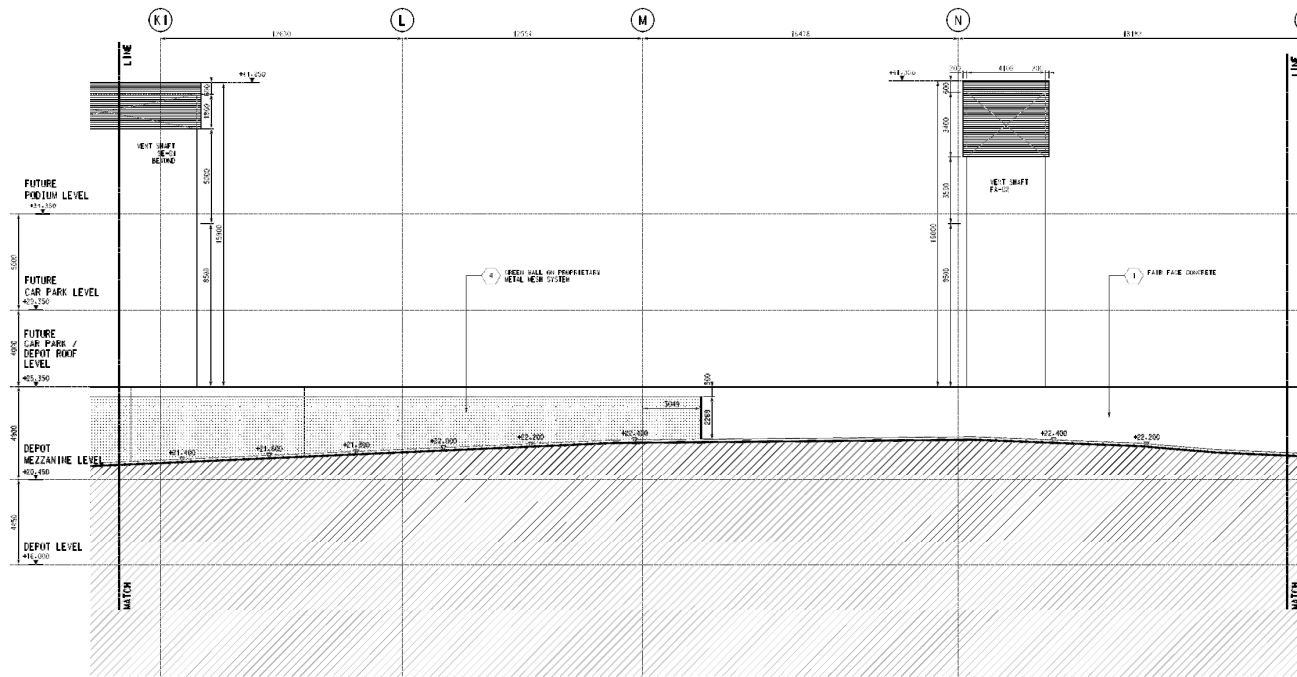

Wong Chuk Hang Depot

Rev	Date	Drawn/Description	Checked/Approved

Client



20/F Two Landmark East  
150 How King Street  
Kowloon Tong, Kowloon  
Hong Kong  
T +852 2828 5757  
F +852 2827 8523  
www.mottmac.com.hk



Project  
**CONSULTANCY AGREEMENT NO. MEX/2301**  
**SOUTH ISLAND LINE (EAST)**  
**ENVIRONMENTAL IMPACT ASSESSMENT**

Title  
**Location of Fixed Plant at**  
**Wong Chuk Hang Depot**

Design/Drawn	Checked	Approved	Status

Scale: CAD File  
Drawing No. Project: Status: Rev



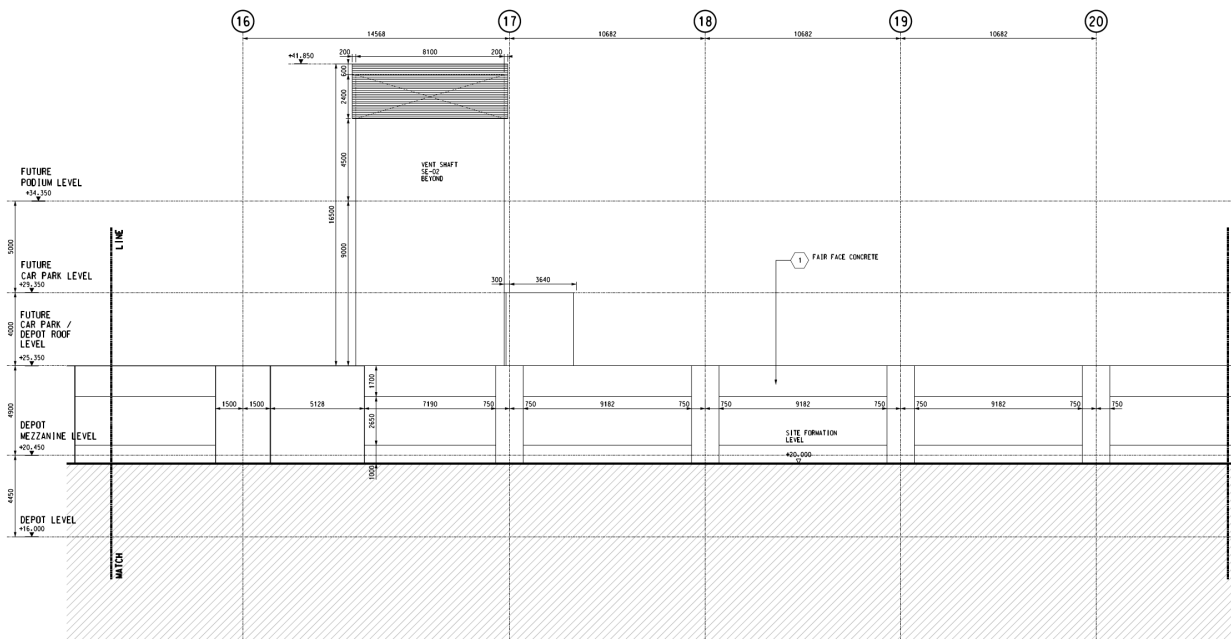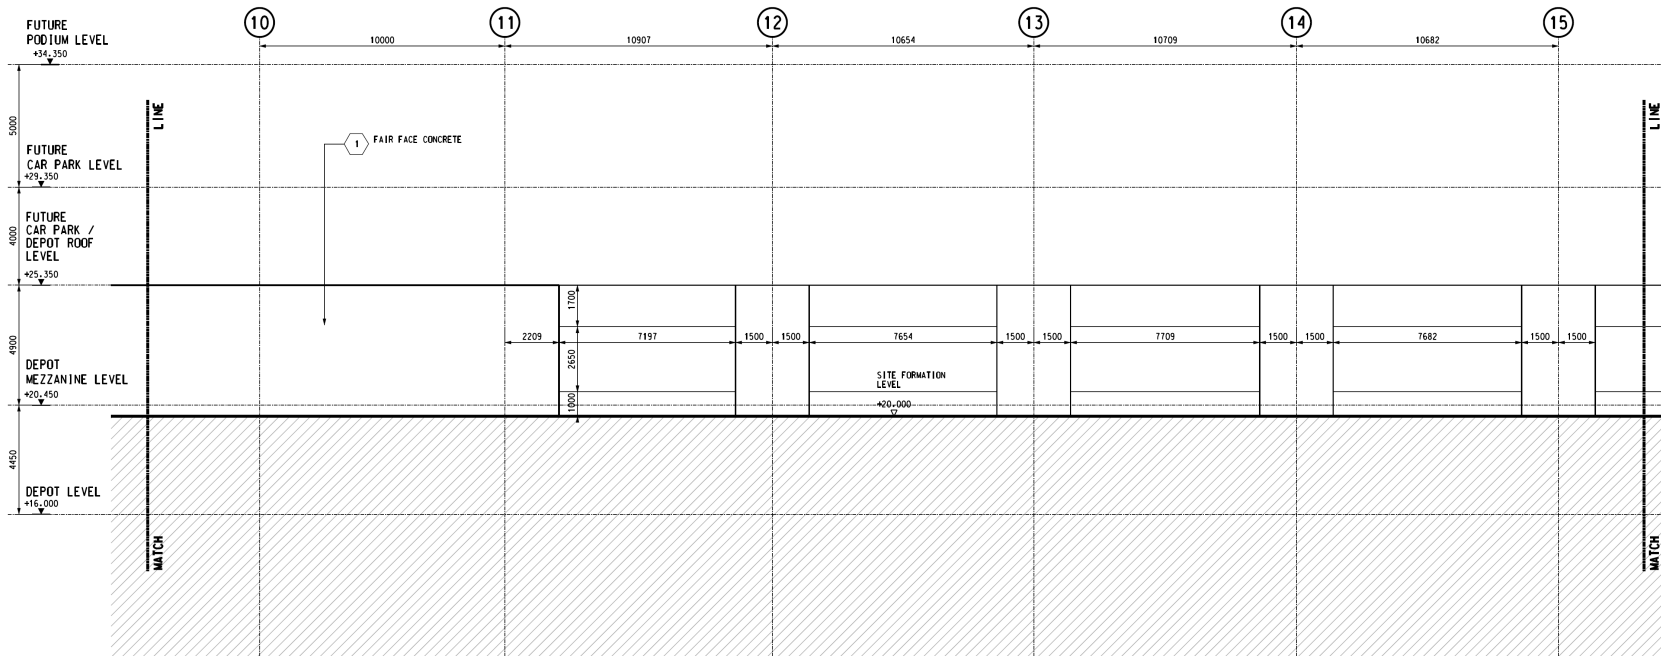


Wong Chuk Hang Depot



© Mott MacDonald Hong Kong Limited

This document should not be relied on or used in circumstances other than those for which it was originally prepared and for which Mott MacDonald Hong Kong Limited was commissioned. Mott MacDonald Hong Kong Limited accepts no responsibility for this document to any other party other than the person by whom it was commissioned.

Rev	Date	Drawn/Description	Checked/Approved
Client			
		20/F Two Landmark East 100 How Ming Street Kowloon Tong, Kowloon Hong Kong T +852 2898 9197 F +852 2897 8923 W www.mtr.com.hk	
Project			
<b>CONSULTANCY AGREEMENT NO. MEK/2301</b> <b>SOUTH ISLAND LINE (EAST)</b> <b>ENVIRONMENTAL IMPACT ASSESSMENT</b>			
Title			
Location of Fixed Plant at Wong Chuk Hang Depot			
Designed		Eng. Chk.	
Drawn		Coordination	
Design Chk.		Approved	
Scale		Project	
CAD File		Status	
Drawing No.		Rev	

© COPYRIGHT RESERVED

Figure 3.39.4

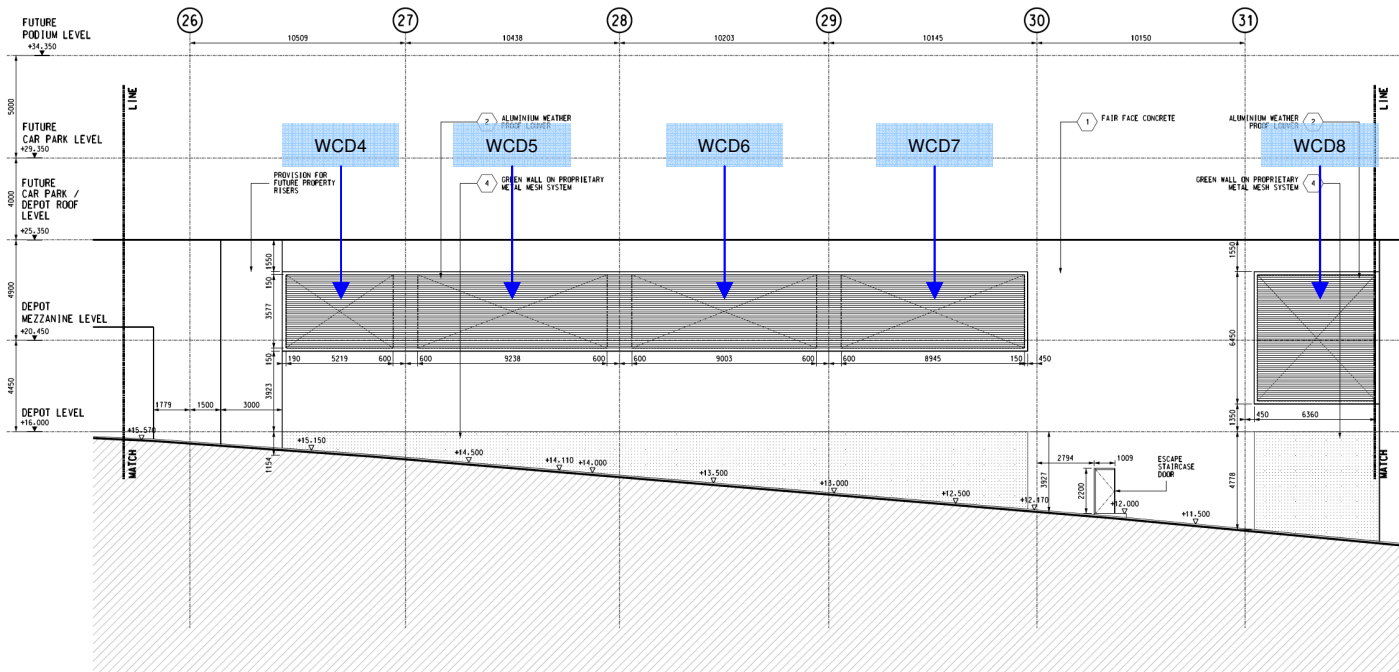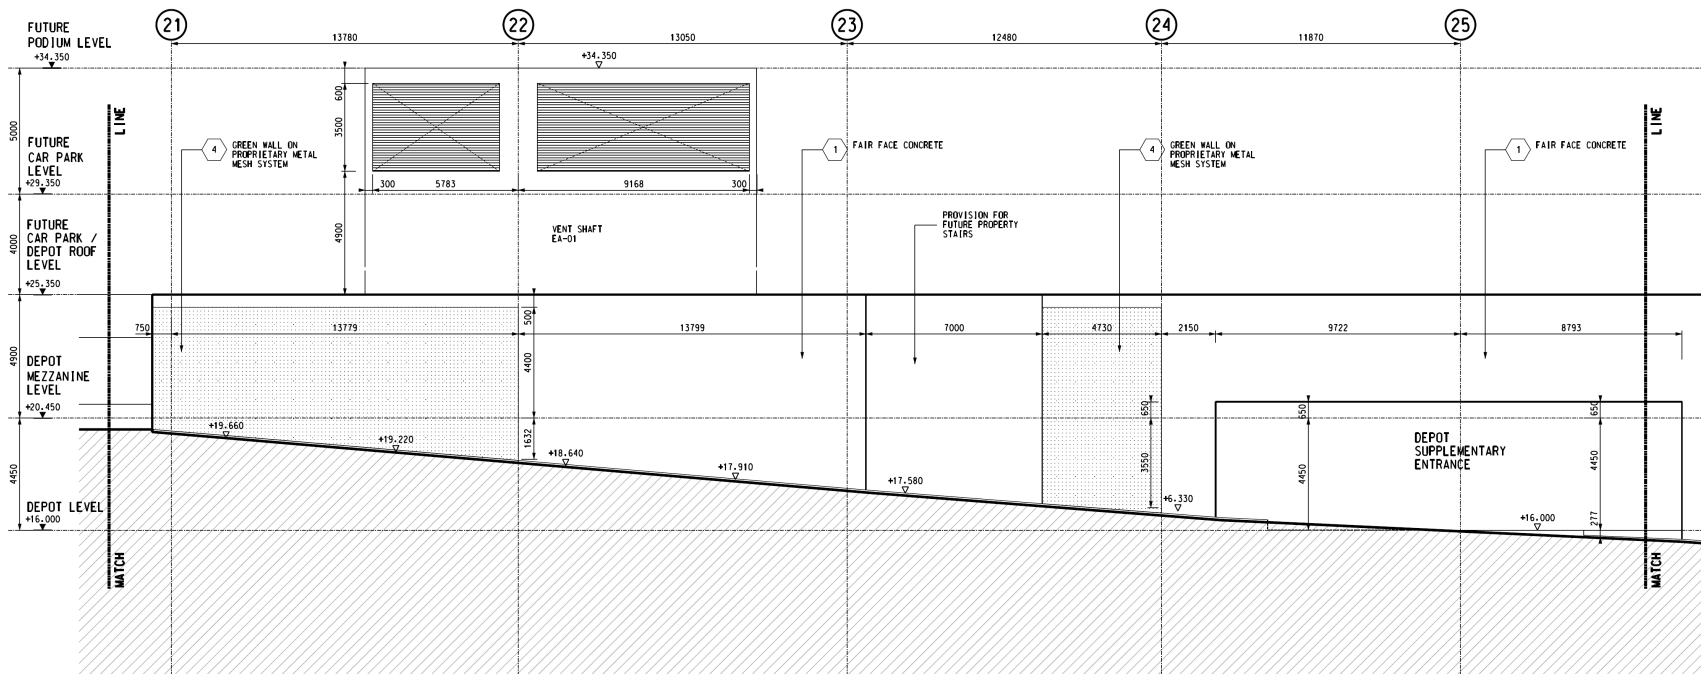

Wong Chuk Hang Depot

© Mott MacDonald Hong Kong Limited

This document should not be relied on or used in circumstances other than those for which it was originally prepared and for which Mott MacDonald Hong Kong Limited was commissioned. Mott MacDonald Hong Kong Limited accepts no responsibility for this document to any other party other than the person by whom it was commissioned.

Rev	Date	Drawn/Description	Checked/Approved





Project  
**CONSULTANCY AGREEMENT NO. MEX/2301**  
**SOUTH ISLAND LINE (EAST)**  
**ENVIRONMENTAL IMPACT ASSESSMENT**

Title  
**Location of Fixed Plant at**  
**Wong Chuk Hang Depot**

Designated	Eng. Chk.	Coordination	Approved	Status

© COPYRIGHT RESERVED

Figure 3.39.5

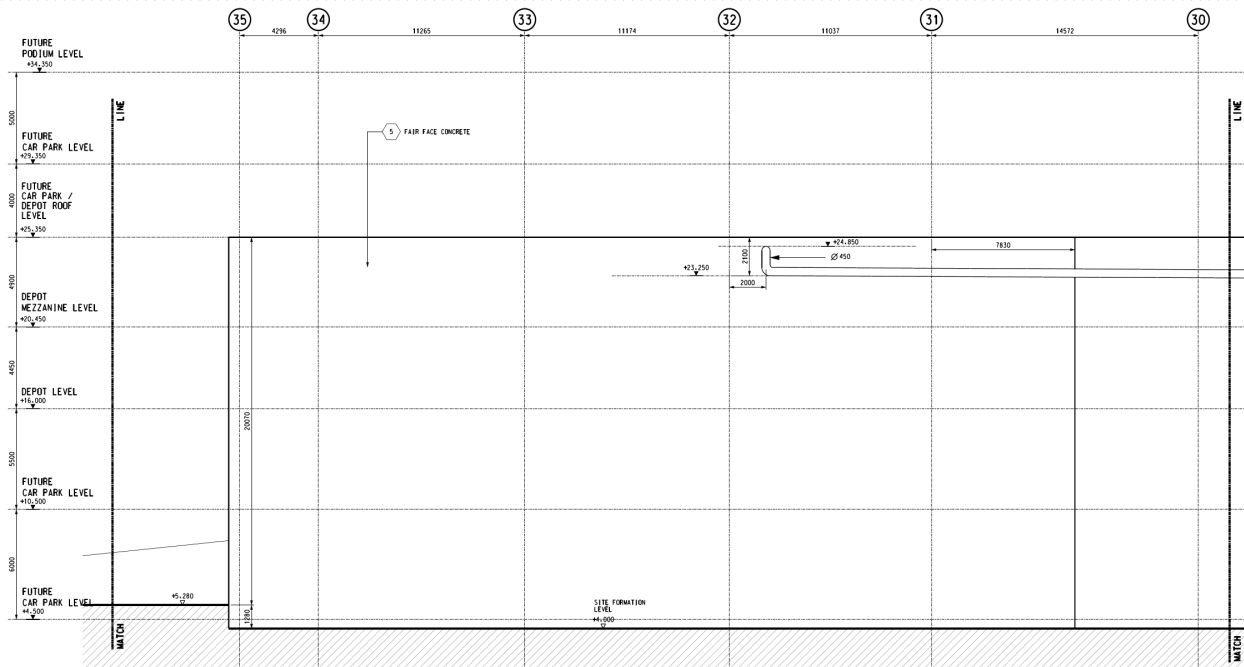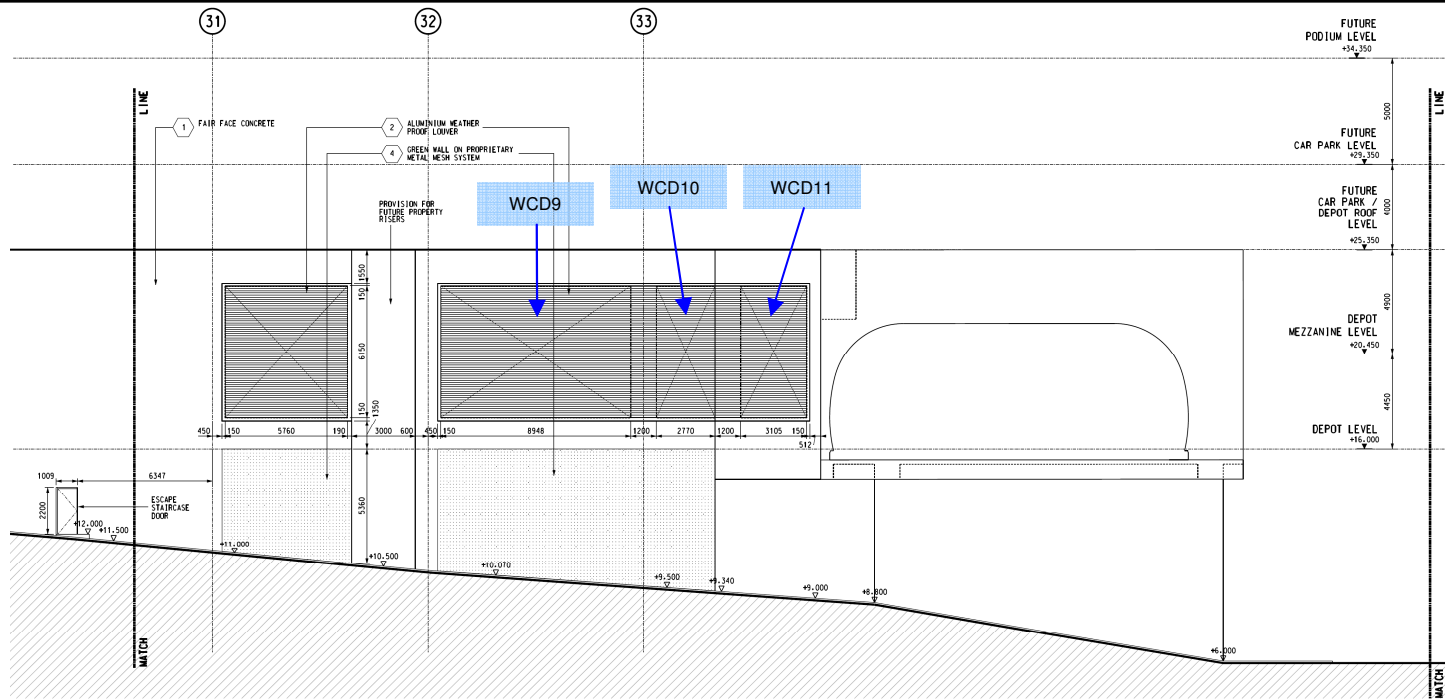

Wong Chuk Hang Depot

© Mott MacDonald Hong Kong Limited

This document should not be relied on or used in circumstances other than those for which it was originally prepared and for which Mott MacDonald Hong Kong Limited was commissioned. Mott MacDonald Hong Kong Limited accepts no responsibility for this document to any other party other than the person by whom it was commissioned.

Rev	Date	Drawn/Description	Checked/Approved




Project  
**CONSULTANCY AGREEMENT NO. MEX/2301**  
**SOUTH ISLAND LINE (EAST)**  
**ENVIRONMENTAL IMPACT ASSESSMENT**

Title  
**Location of Fixed Plant at Wong Chuk Hang Depot**

Integrated	Eng.Chk	Coordination	Approved	Status

© COPYRIGHT RESERVED

Figure 3.39.6

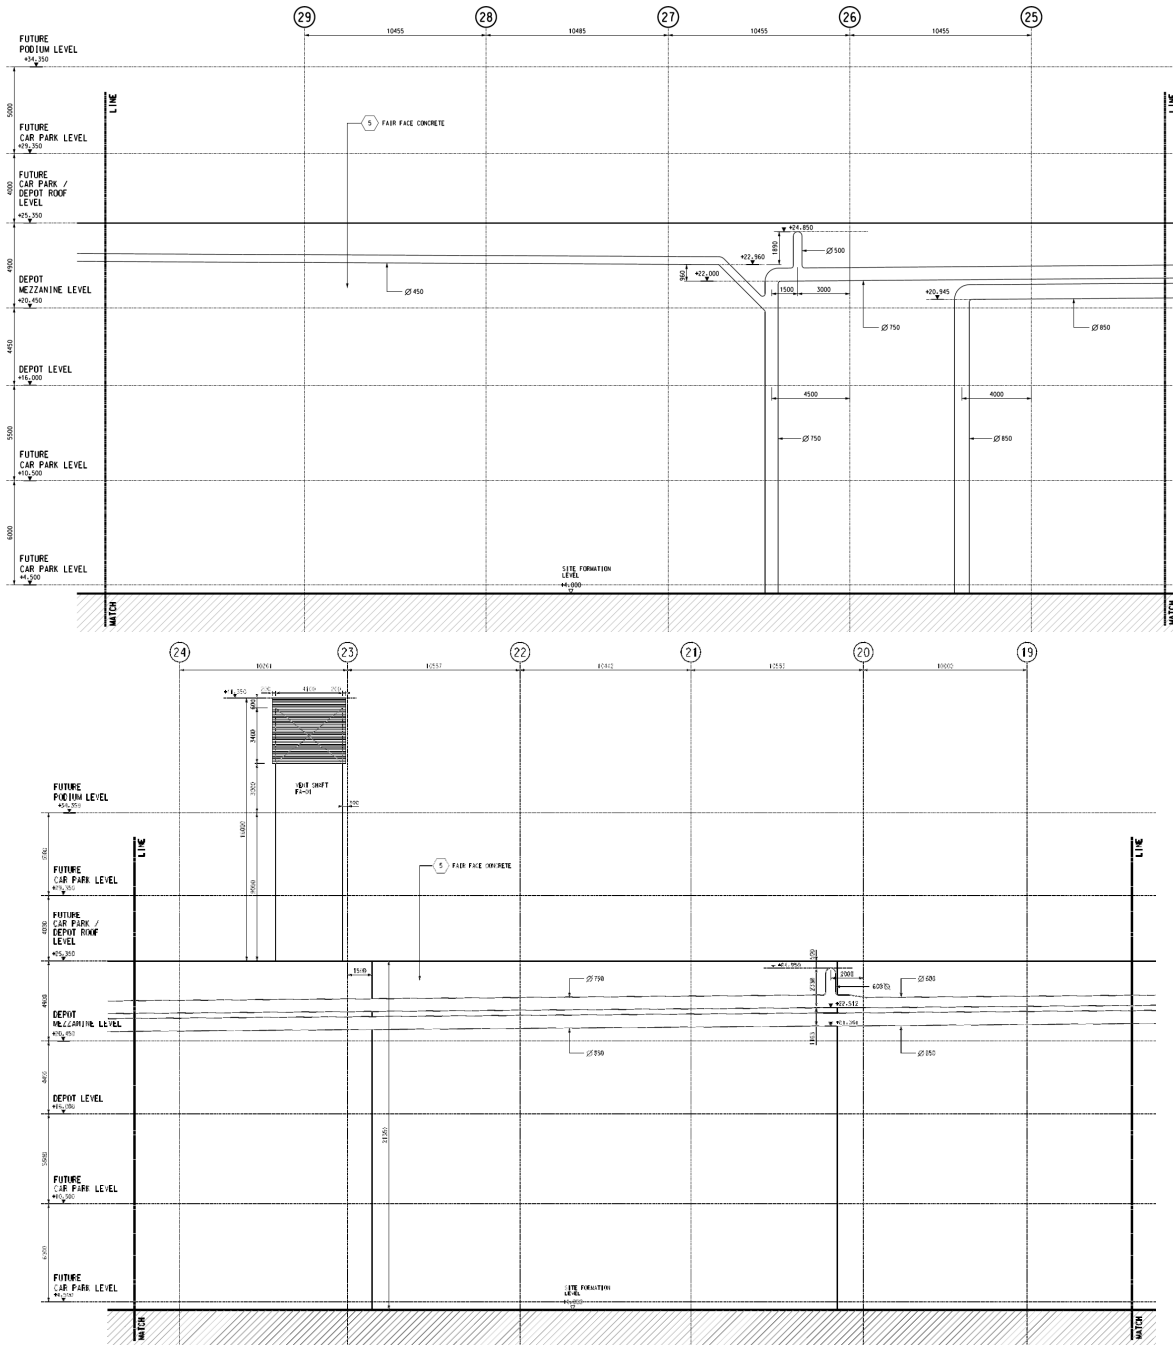

Wong Chuk Hang Depot

© Mott MacDonald Hong Kong Limited

This document should not be relied on or used in circumstances other than those for which it was originally prepared and for which Mott MacDonald Hong Kong Limited was commissioned. Mott MacDonald Hong Kong Limited accepts no responsibility for this document to any other party other than the person by whom it was commissioned.

Rev	Date	Drawn/Description	Checked/Approved




Project  
**CONSULTANCY AGREEMENT NO. MEX/2301**  
**SOUTH ISLAND LINE (EAST)**  
**ENVIRONMENTAL IMPACT ASSESSMENT**

Title  
**Location of Fixed Plant at**  
**Wong Chuk Hang Depot**

Design/Drawn/Design/Scale	Eng./Coord./Approved	Project/Status

© COPYRIGHT RESERVED

Figure 3.39.7

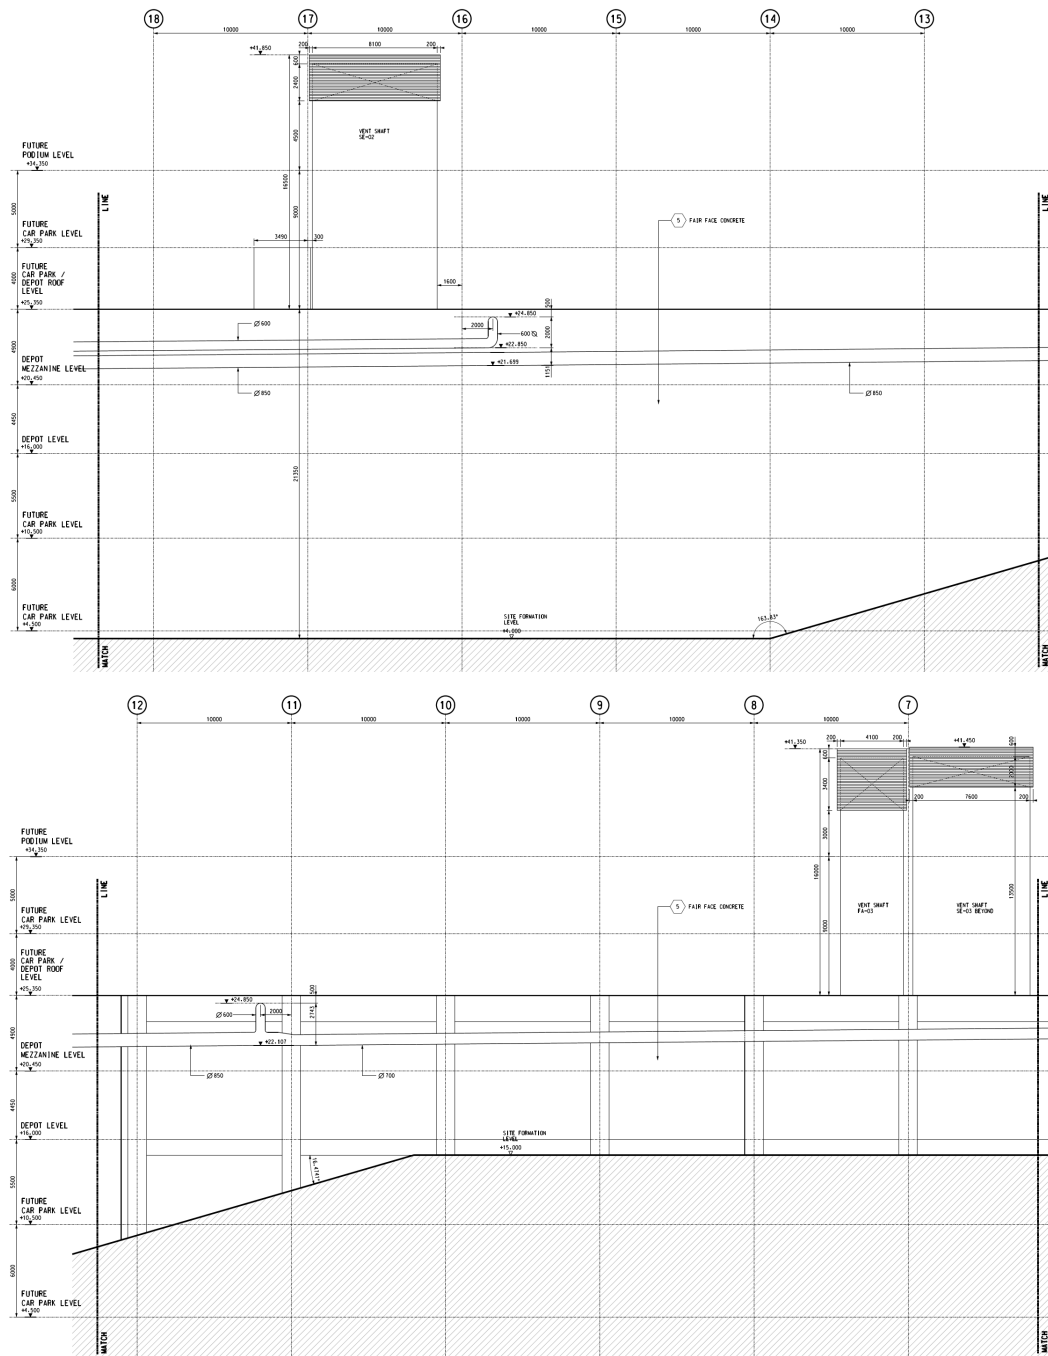

Wong Chuk Hang Depot

© Mott MacDonald Hong Kong Limited

This document should not be relied on or used in circumstances other than those for which it was originally prepared and for which Mott MacDonald Hong Kong Limited was commissioned. Mott MacDonald Hong Kong Limited accepts no responsibility for this document to any other party other than the person by whom it was commissioned.

Rev	Date	Drawn/Description	Checked/Approved



20F Two Landmark East  
100 How Ming Street  
Kowloon  
Hong Kong  
T +852 2828 5157  
F +852 2827 6523  
www.mottmac.com.hk

Project  
**CONSULTANCY AGREEMENT NO. MEK/2301**  
**SOUTH ISLAND LINE (EAST)**  
**ENVIRONMENTAL IMPACT ASSESSMENT**


The  
**Location of Fixed Plant at**  
**Wong Chuk Hang Depot**

Design/Drawn	Checked	Approved	Project	Status

© COPYRIGHT RESERVED

Figure 3.39.8



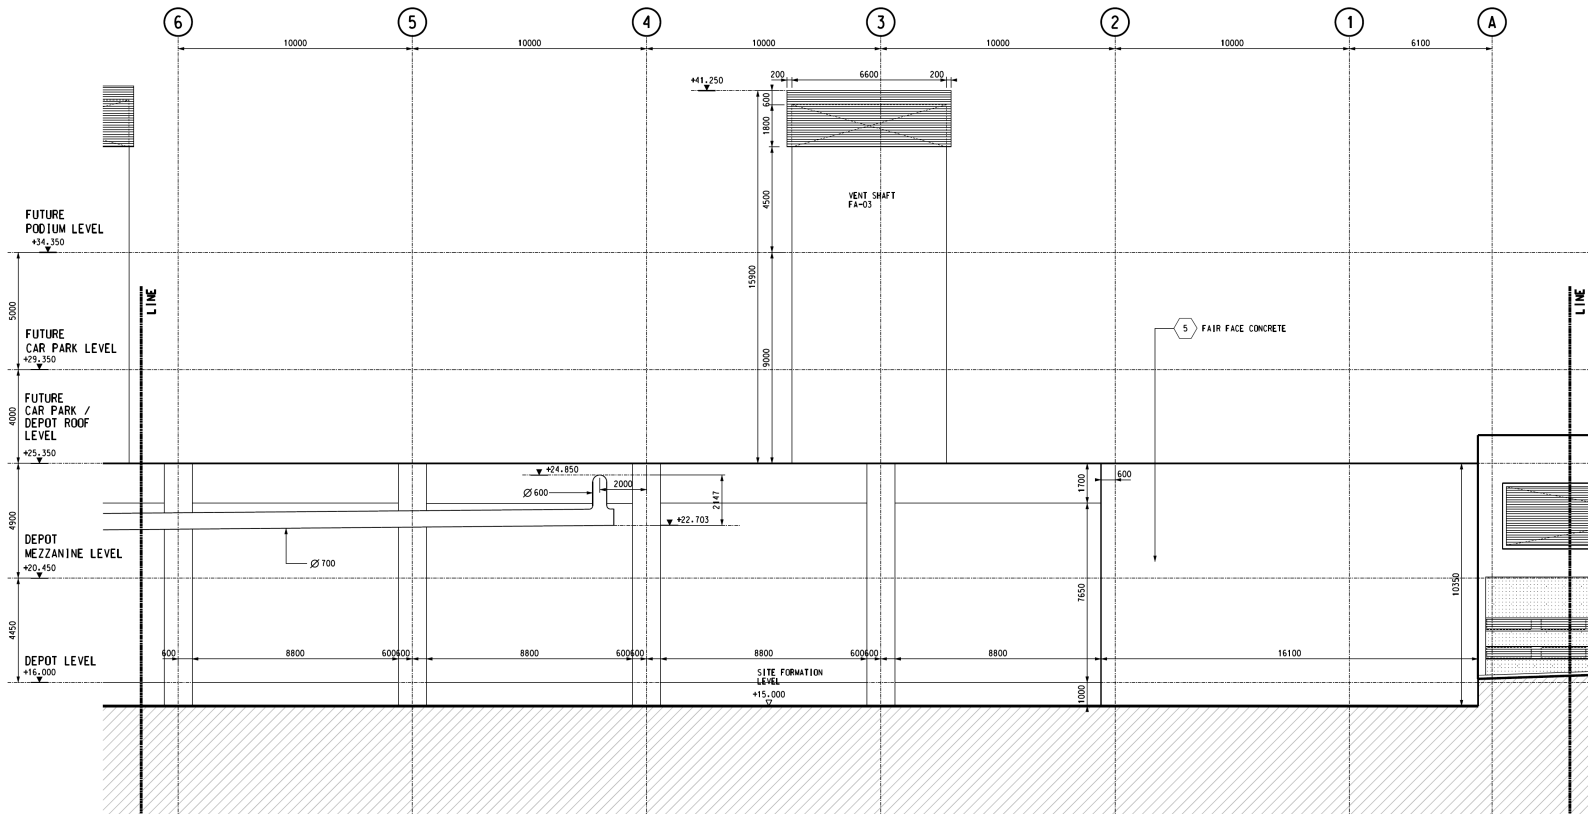

Wong Chuk Hang Depot

Rev	Date	Drawn/Description	Checked/Approved

Client



20/F Two Landmark East  
100 How Ming Street  
Kowloon, Kowloon  
Hong Kong  
T +852 2828 5157  
F +852 2827 8823  
www.mottmac.com.hk

Project  
**CONSULTANCY AGREEMENT NO. MEX/2301**  
**SOUTH ISLAND LINE (EAST)**  
**ENVIRONMENTAL IMPACT ASSESSMENT**

Title  
**Location of Fixed Plant at**  
**Wong Chuk Hang Depot**

Design		Eng. Chk.	
Drawn		Coordination	
Design Chk.		Approved	
Scale		Project	Status
		CAD File	
		\\SERVER\ENVT\DWG\WCHD\Edg	
Drawing No.			Rev