


2ND FLOOR
SCALE 1:100

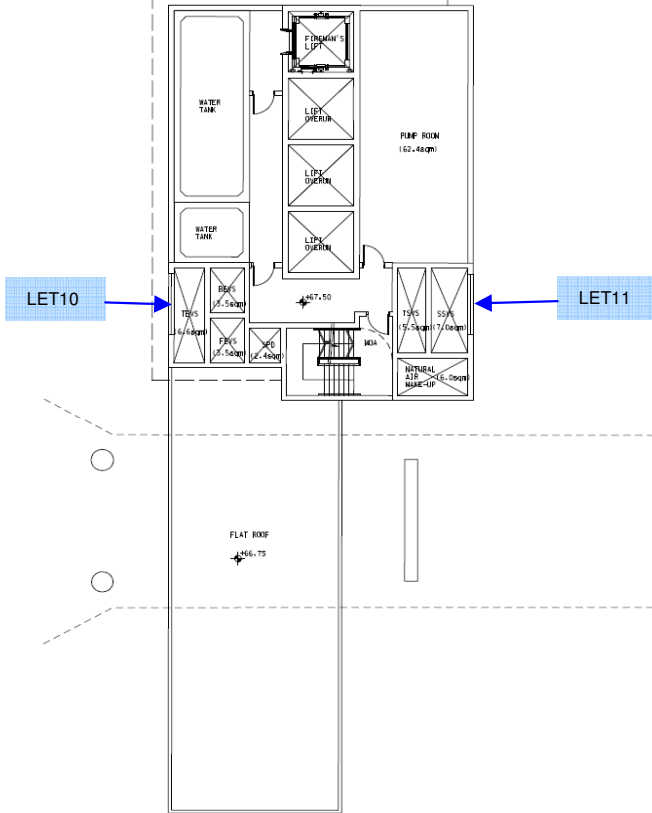

1ST FLOOR
SCALE 1:100

Lei Tung Station
Entrance B Shaft - Plan at 2nd and 1st Floor

© Mott MacDonald Hong Kong Limited

This document should not be relied on or used in circumstances other than those for which it was originally prepared and for which Mott MacDonald Hong Kong Limited was commissioned. Mott MacDonald Hong Kong Limited accepts no responsibility for this document to any other party other than the person by whom it was commissioned.

Rev	Date	Drawn/Description	Checked/Approved



Project
CONSULTANCY AGREEMENT NO. MEK/2301
SOUTH ISLAND LINE (EAST)
ENVIRONMENTAL IMPACT ASSESSMENT

Title
Location of Fixed Plant at Lei Tung Station and Entrances

Design/Drawn	Eng. Check	Coordination	Approved	Status

© COPYRIGHT RESERVED

Figure 3.40.2