

3RD FLOOR (B)
SCALE 1:100

Lei Tung Station
Entrance B Shaft - Plan at 3rd Floor

© Mott MacDonald Hong Kong Limited

This document should not be relied on or used in circumstances other than those for which it was originally prepared and for which Mott MacDonald Hong Kong Limited was commissioned. Mott MacDonald Hong Kong Limited accepts no responsibility for this document to any other party other than the person by whom it was commissioned.

Rev	Date	Drawn/Description	Checked/Approved




Project
CONSULTANCY AGREEMENT NO. MEX/2301
SOUTH ISLAND LINE (EAST)
ENVIRONMENTAL IMPACT ASSESSMENT

Title
Location of Fixed Plant at Lei Tung Station and Entrances


Designated	Eng. Check	Coordination	Approved	Status

© COPYRIGHT RESERVED

Figure 3.40.1

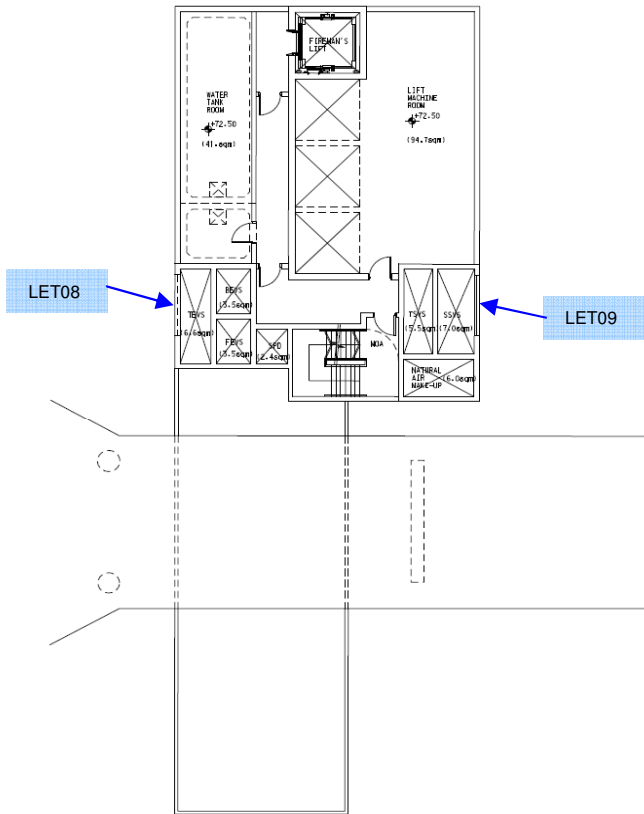

2ND FLOOR
SCALE 1:100

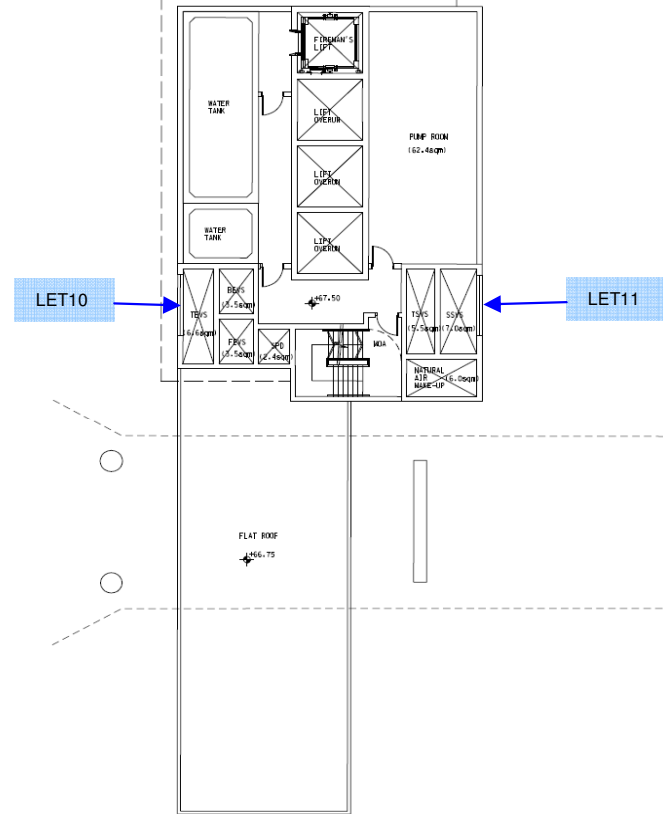

1ST FLOOR
SCALE 1:100

Lei Tung Station
Entrance B Shaft - Plan at 2nd and 1st Floor

Rev	Date	Drawn/Description	Checked/Approved

Client






Project
CONSULTANCY AGREEMENT NO. MEK/2301
SOUTH ISLAND LINE (EAST)
ENVIRONMENTAL IMPACT ASSESSMENT

Title
Location of Fixed Plant at Lei Tung Station and Entrances

Designated	Eng. Check	Coordination	Approved	Status

Drawing No. Rev

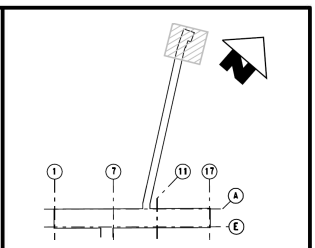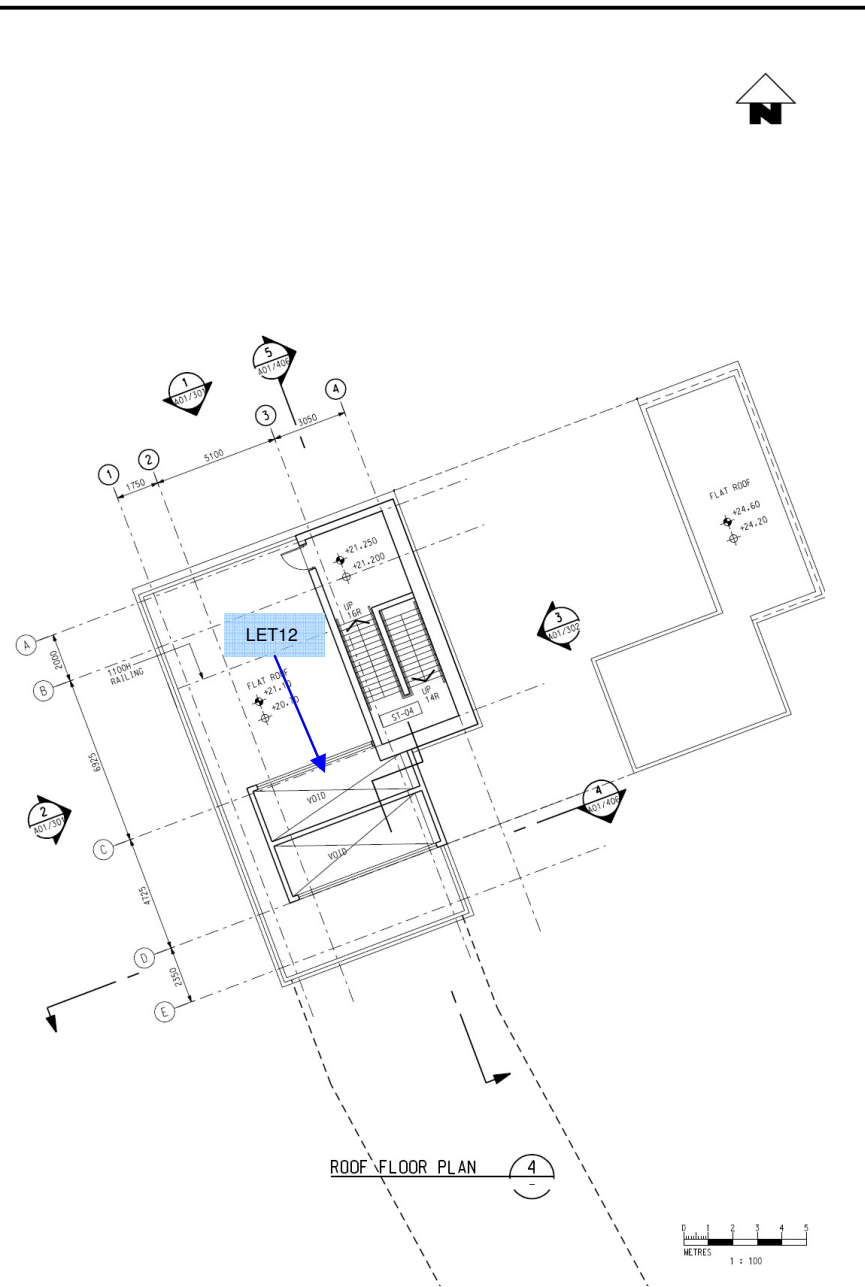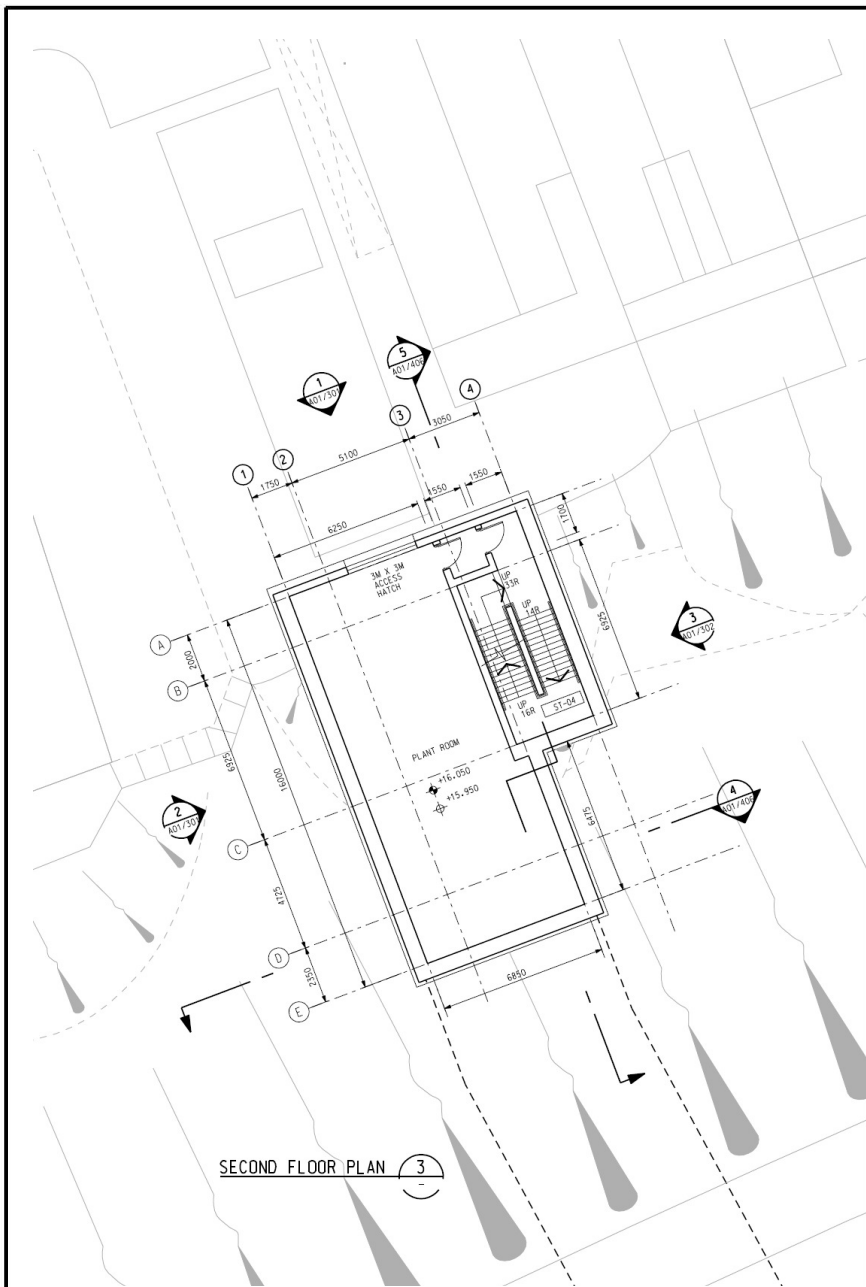

Lei Tung Station
Entrance A



Rev	Date	Drawn/Description	Checked/Approved



Project
CONSULTANCY AGREEMENT NO. MEK/2301
SOUTH ISLAND LINE (EAST)
ENVIRONMENTAL IMPACT ASSESSMENT

Title
Location of Fixed Plant at
Lei Tung Station and
Entrances


Design	Eng. Chk	Coordination	Approved	Status

Scale	Project	Status


© COPYRIGHT RESERVED

Figure 3.40.4

© Mott MacDonald Hong Kong Limited
This document should not be relied on or used in circumstances other than those for which it was originally prepared and for which Mott MacDonald Hong Kong Limited was commissioned. Mott MacDonald Hong Kong Limited accepts no responsibility for this document to any other party other than the person by whom it was commissioned.

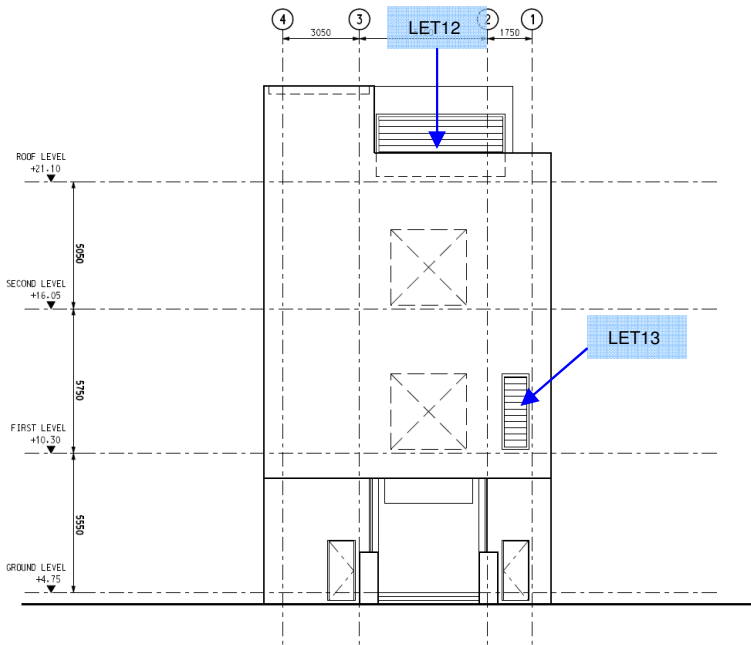


ELEVATION 1

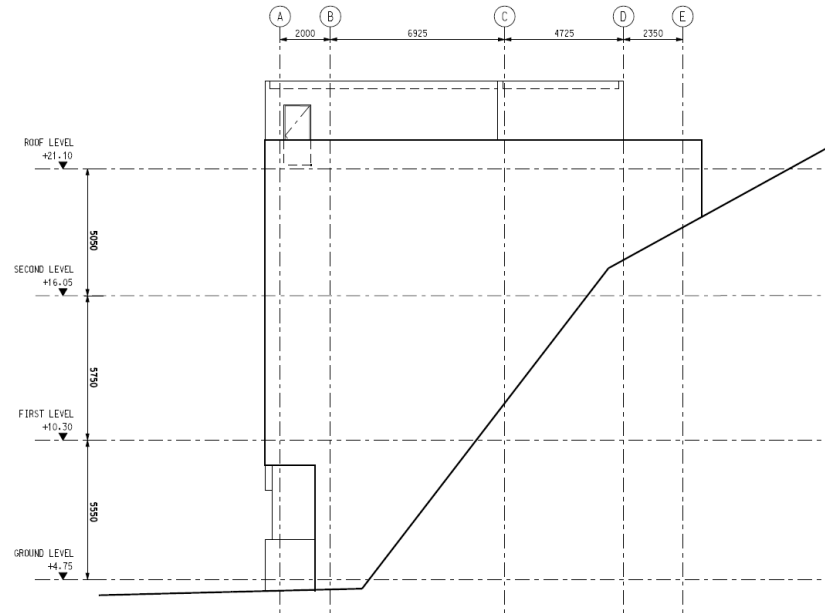

ELEVATION 2

Lei Tung Station
Entrance A

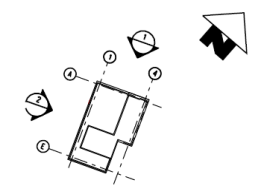

Rev	Date	Drawn/Description	Checked/Approved



Project
CONSULTANCY AGREEMENT NO. MEK/2301
SOUTH ISLAND LINE (EAST)
ENVIRONMENTAL IMPACT ASSESSMENT


Title
**Location of Fixed Plant at
Lei Tung Station and
Entrances**

Designated	Eng. Chk.	Coordination	Approved	Status

Scale	Project	Status


© COPYRIGHT RESERVED

Figure 3.40.5

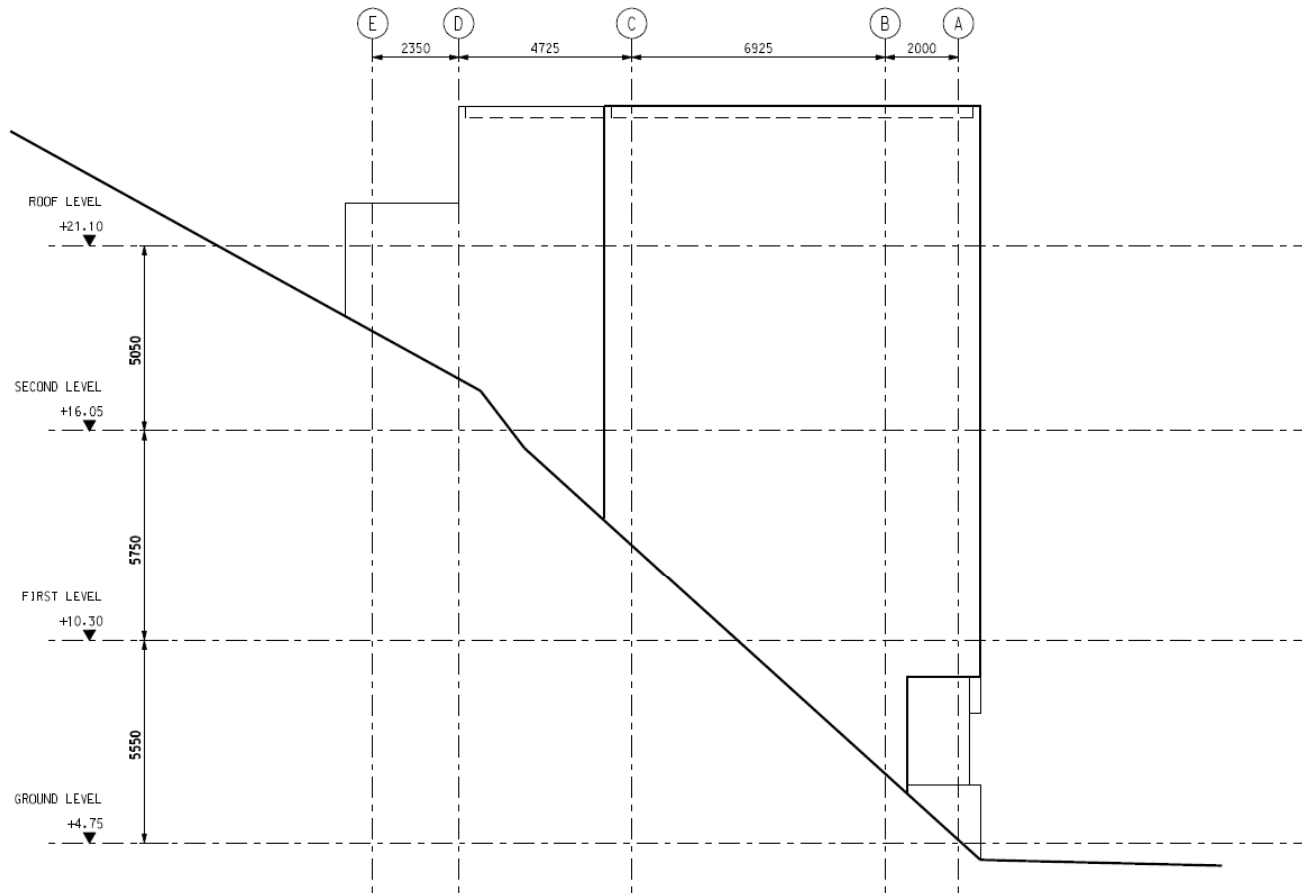

ELEVATION 3

Lei Tung Station
Entrance A

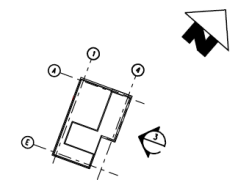

Rev	Date	Drawn/Description	Checked/Approved



Project
CONSULTANCY AGREEMENT NO. MEK/2301
SOUTH ISLAND LINE (EAST)
ENVIRONMENTAL IMPACT ASSESSMENT

Title
**Location of Fixed Plant at
Lei Tung Station and
Entrances**

Designated	Eng. Check	Coordination	Approved	Status

Scale: 1:100
Drawing No. Rev