

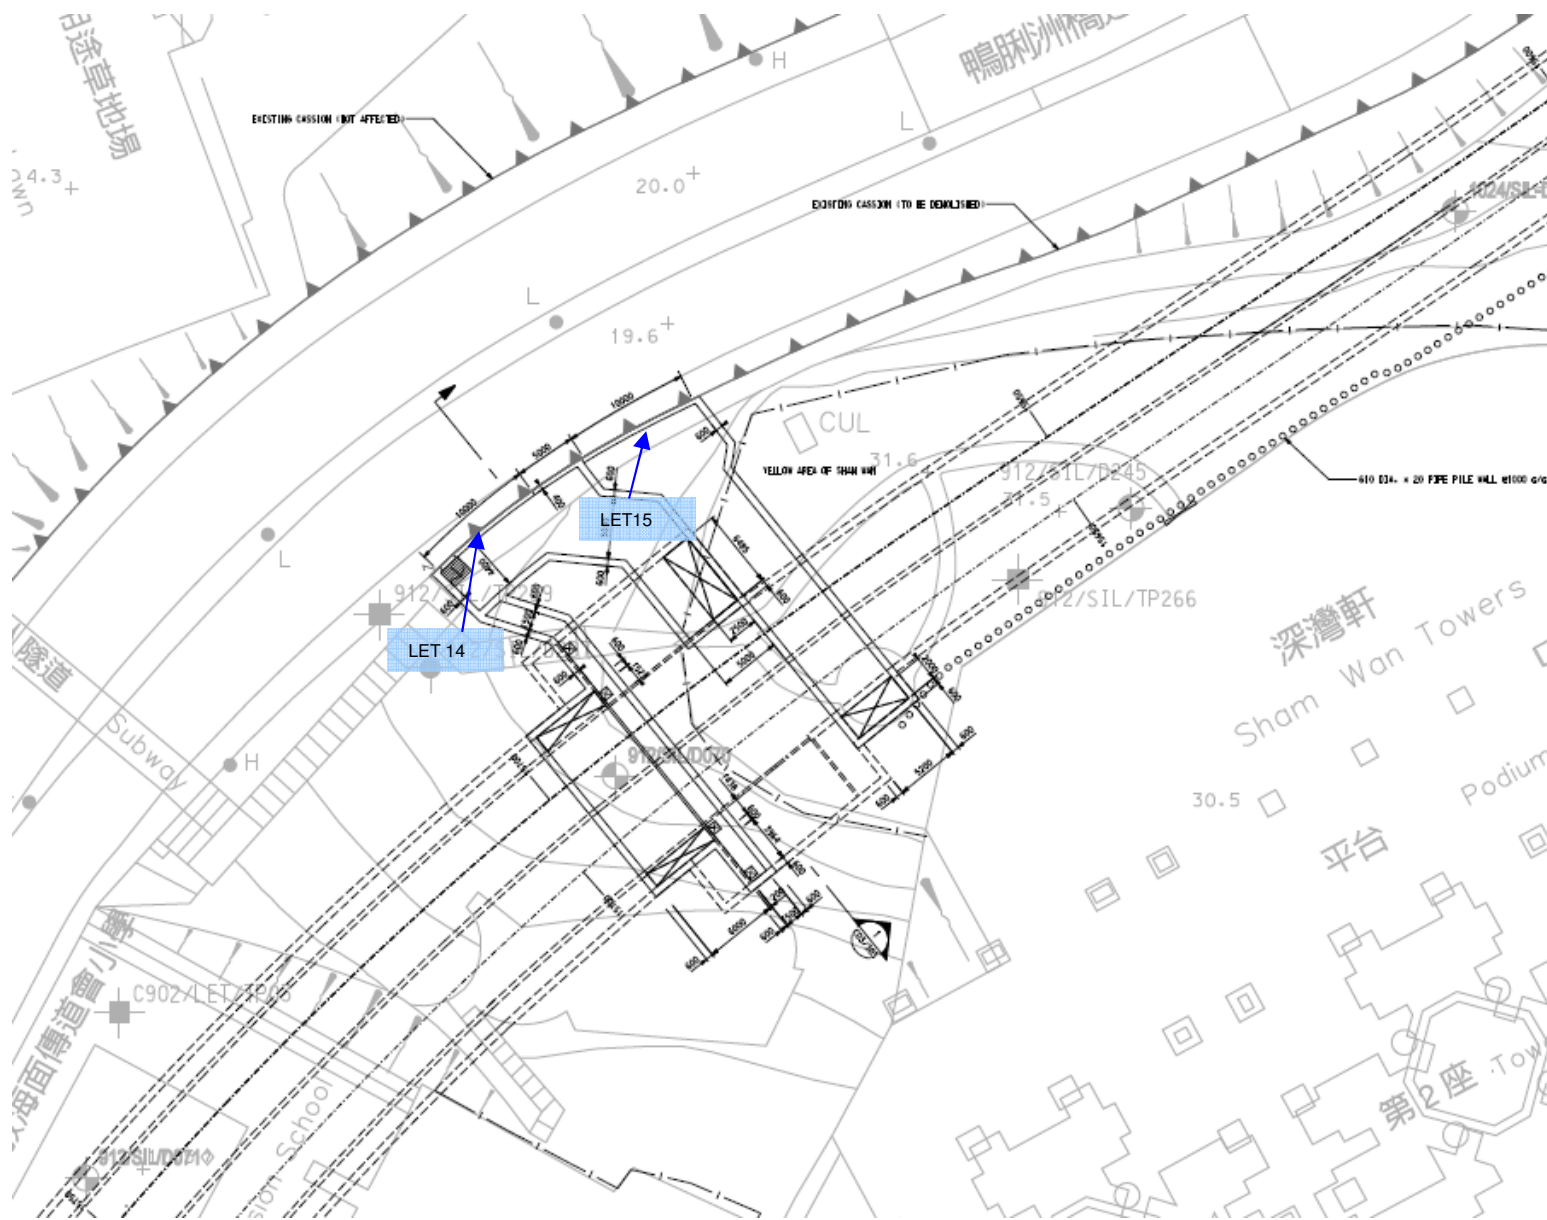


TVF near Sham Wan Tower

Rev	Date	Drawn/Description	Checked/Approved
Client			
			
			
Project <b>CONSULTANCY AGREEMENT NO. MEX/2301</b> <b>SOUTH ISLAND LINE (EAST)</b> <b>ENVIRONMENTAL IMPACT ASSESSMENT</b>			
Title <b>Location of Fixed Plant near Sham Wan Tower</b>			
Designed		Eng. Chk.	
Drawn		Coordination	
Design Chk.		Approved	
Scale		Project	Status
		DAO File	
Drawing No.			Rev



TVF near Sham Wan Tower

Rev	Date	Drawn/Description	Checked/Approved



Project  
**CONSULTANCY AGREEMENT NO. MEX/2301**  
**SOUTH ISLAND LINE (EAST)**  
**ENVIRONMENTAL IMPACT ASSESSMENT**

Title  
**Location of Fixed Plant near Sham Wan Tower**

Designed		Eng. Check	
Drawn		Coordination	
Design Check		Approved	
Scale		Project	
		CAD File	
Drawing No.			