




Location of proposed ADM Station entrances, vent shafts and terraced garden

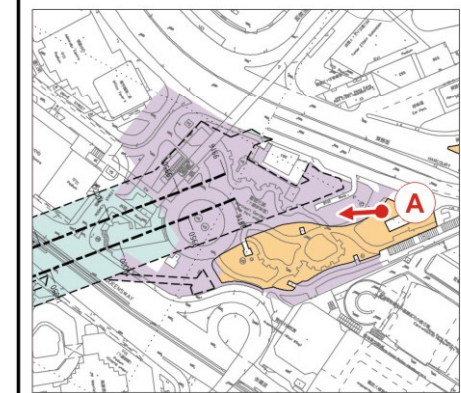


Key Plan

(Represents VSRs having views looking towards proposed ADM Station including Pedestrian and Travellers on Harcourt Road (VSR T6))

**Existing Condition**

Vantage Point A - View at street level from the eastern entrance of Harcourt Garden adjacent to Police Headquarters looking towards the proposed ADM Station entrances, vent shafts and the terraced garden

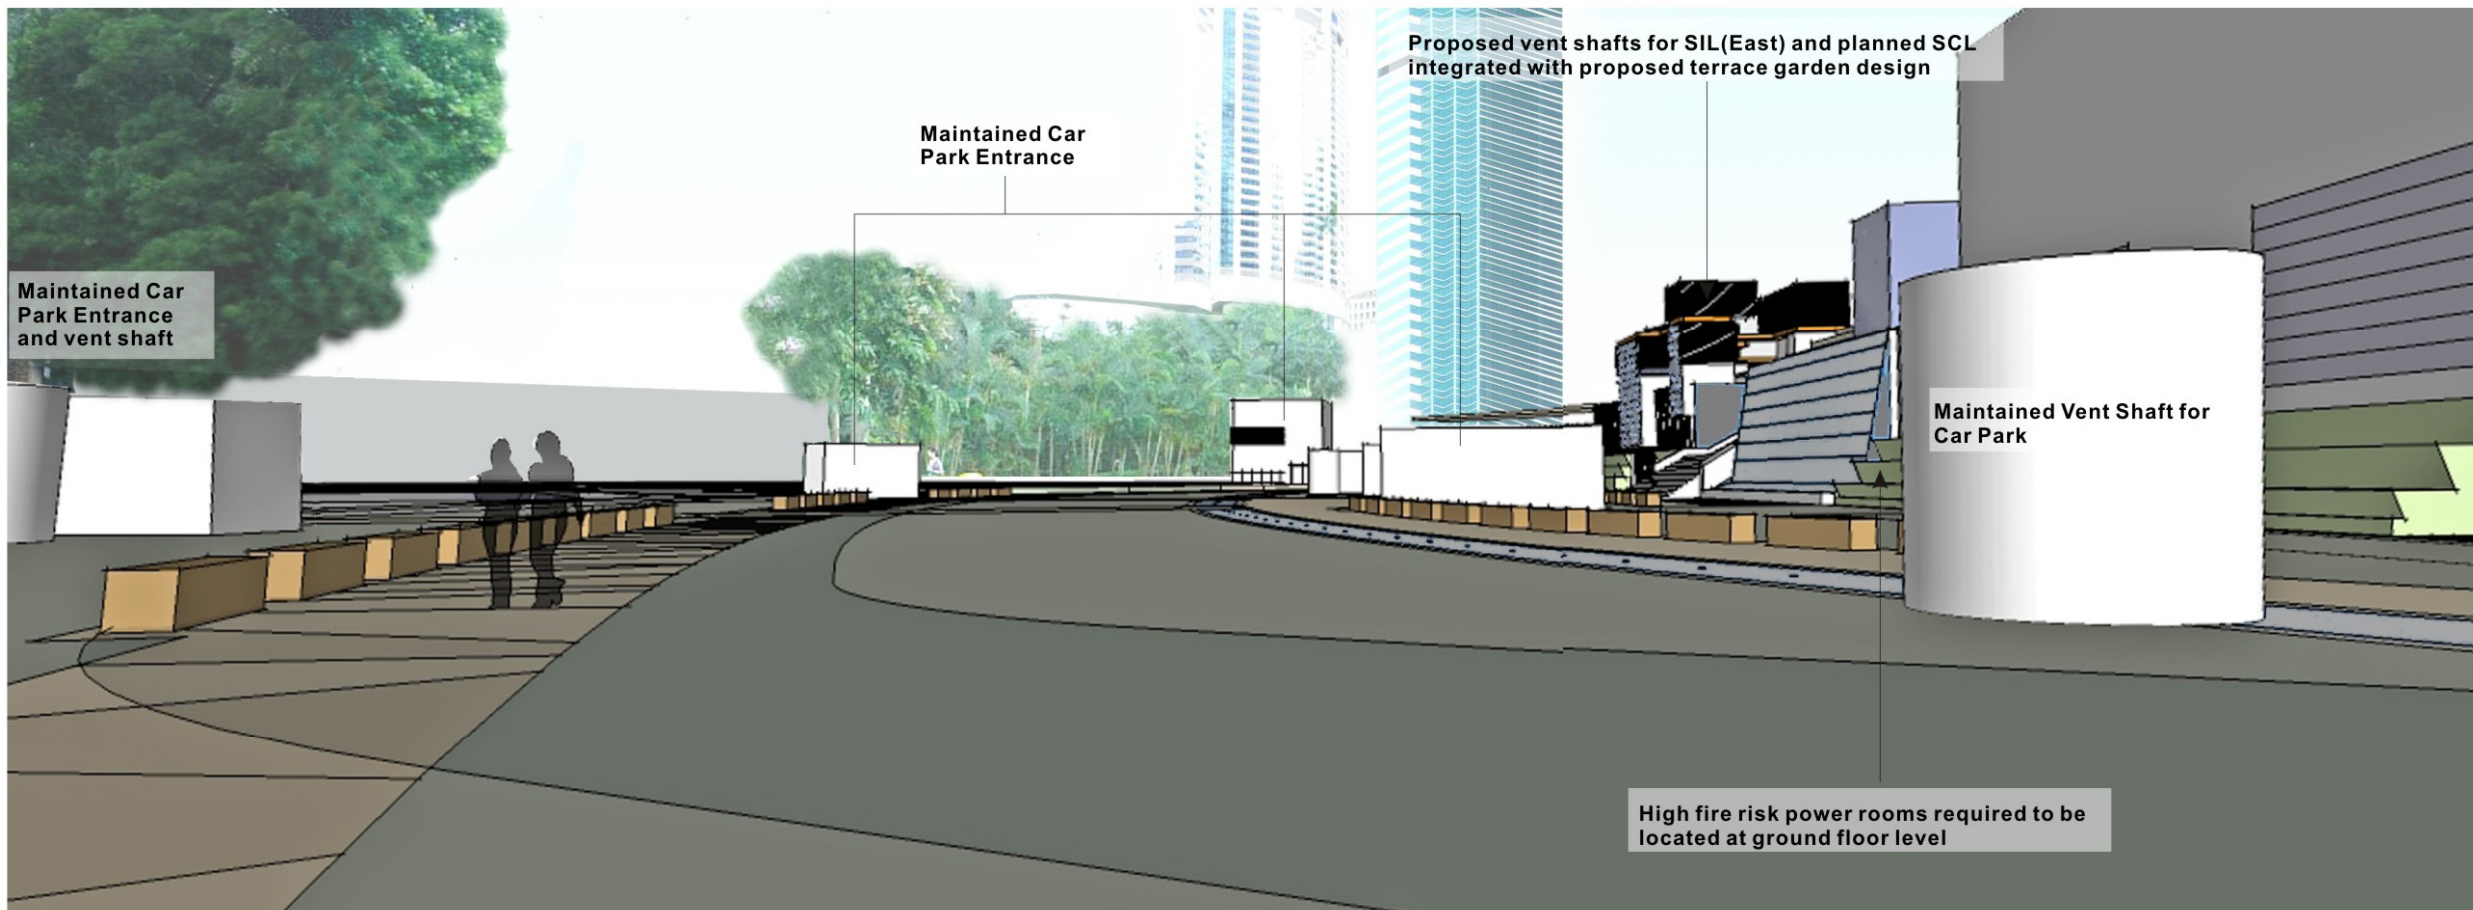

Maintained Car Park Entrance and vent shaft

Maintained Car Park Entrance

Proposed vent shafts for SIL(East) and planned SCL integrated with proposed terrace garden design

Maintained Vent Shaft for Car Park

High fire risk power rooms required to be located at ground floor level

**Note:**  
Indicative design of built structure and landscape proposals is undertaken by Detailed Design Consultants and is under discussion with LCSD and other relevant parties.

Rev	Date	Drawn/Description	Chk'd/App'd
Client			



Project  
CONSULTANCY AGREEMENT NO. NEX/2301  
SOUTH ISLAND LINE (EAST)  
ENVIRONMENTAL IMPACT ASSESSMENT

Title  
Photomontage - Vantage Points A

Designed	Eng.Chk.		
Drawn	SOP	04/10	Coordination
Dwg.Chk.	ELK	04/10	Approved C/JF
Scale	N.T.S.	Project	Status
		CAD File	

**Day 1 of Operation Phase without landscape mitigation measures**

© Mott MacDonald Hong Kong Limited

This document should not be relied on or used in circumstances other than those for which it was originally prepared and for which Mott MacDonald Hong Kong Limited was commissioned. Mott MacDonald Hong Kong Limited accepts no responsibility for this document to any other party other than the person by whom it was commissioned.

© COPYRIGHT RESERVED

Figure 6.10.1