


LEGEND:

▣ GRAB SAMPLE LOCATION

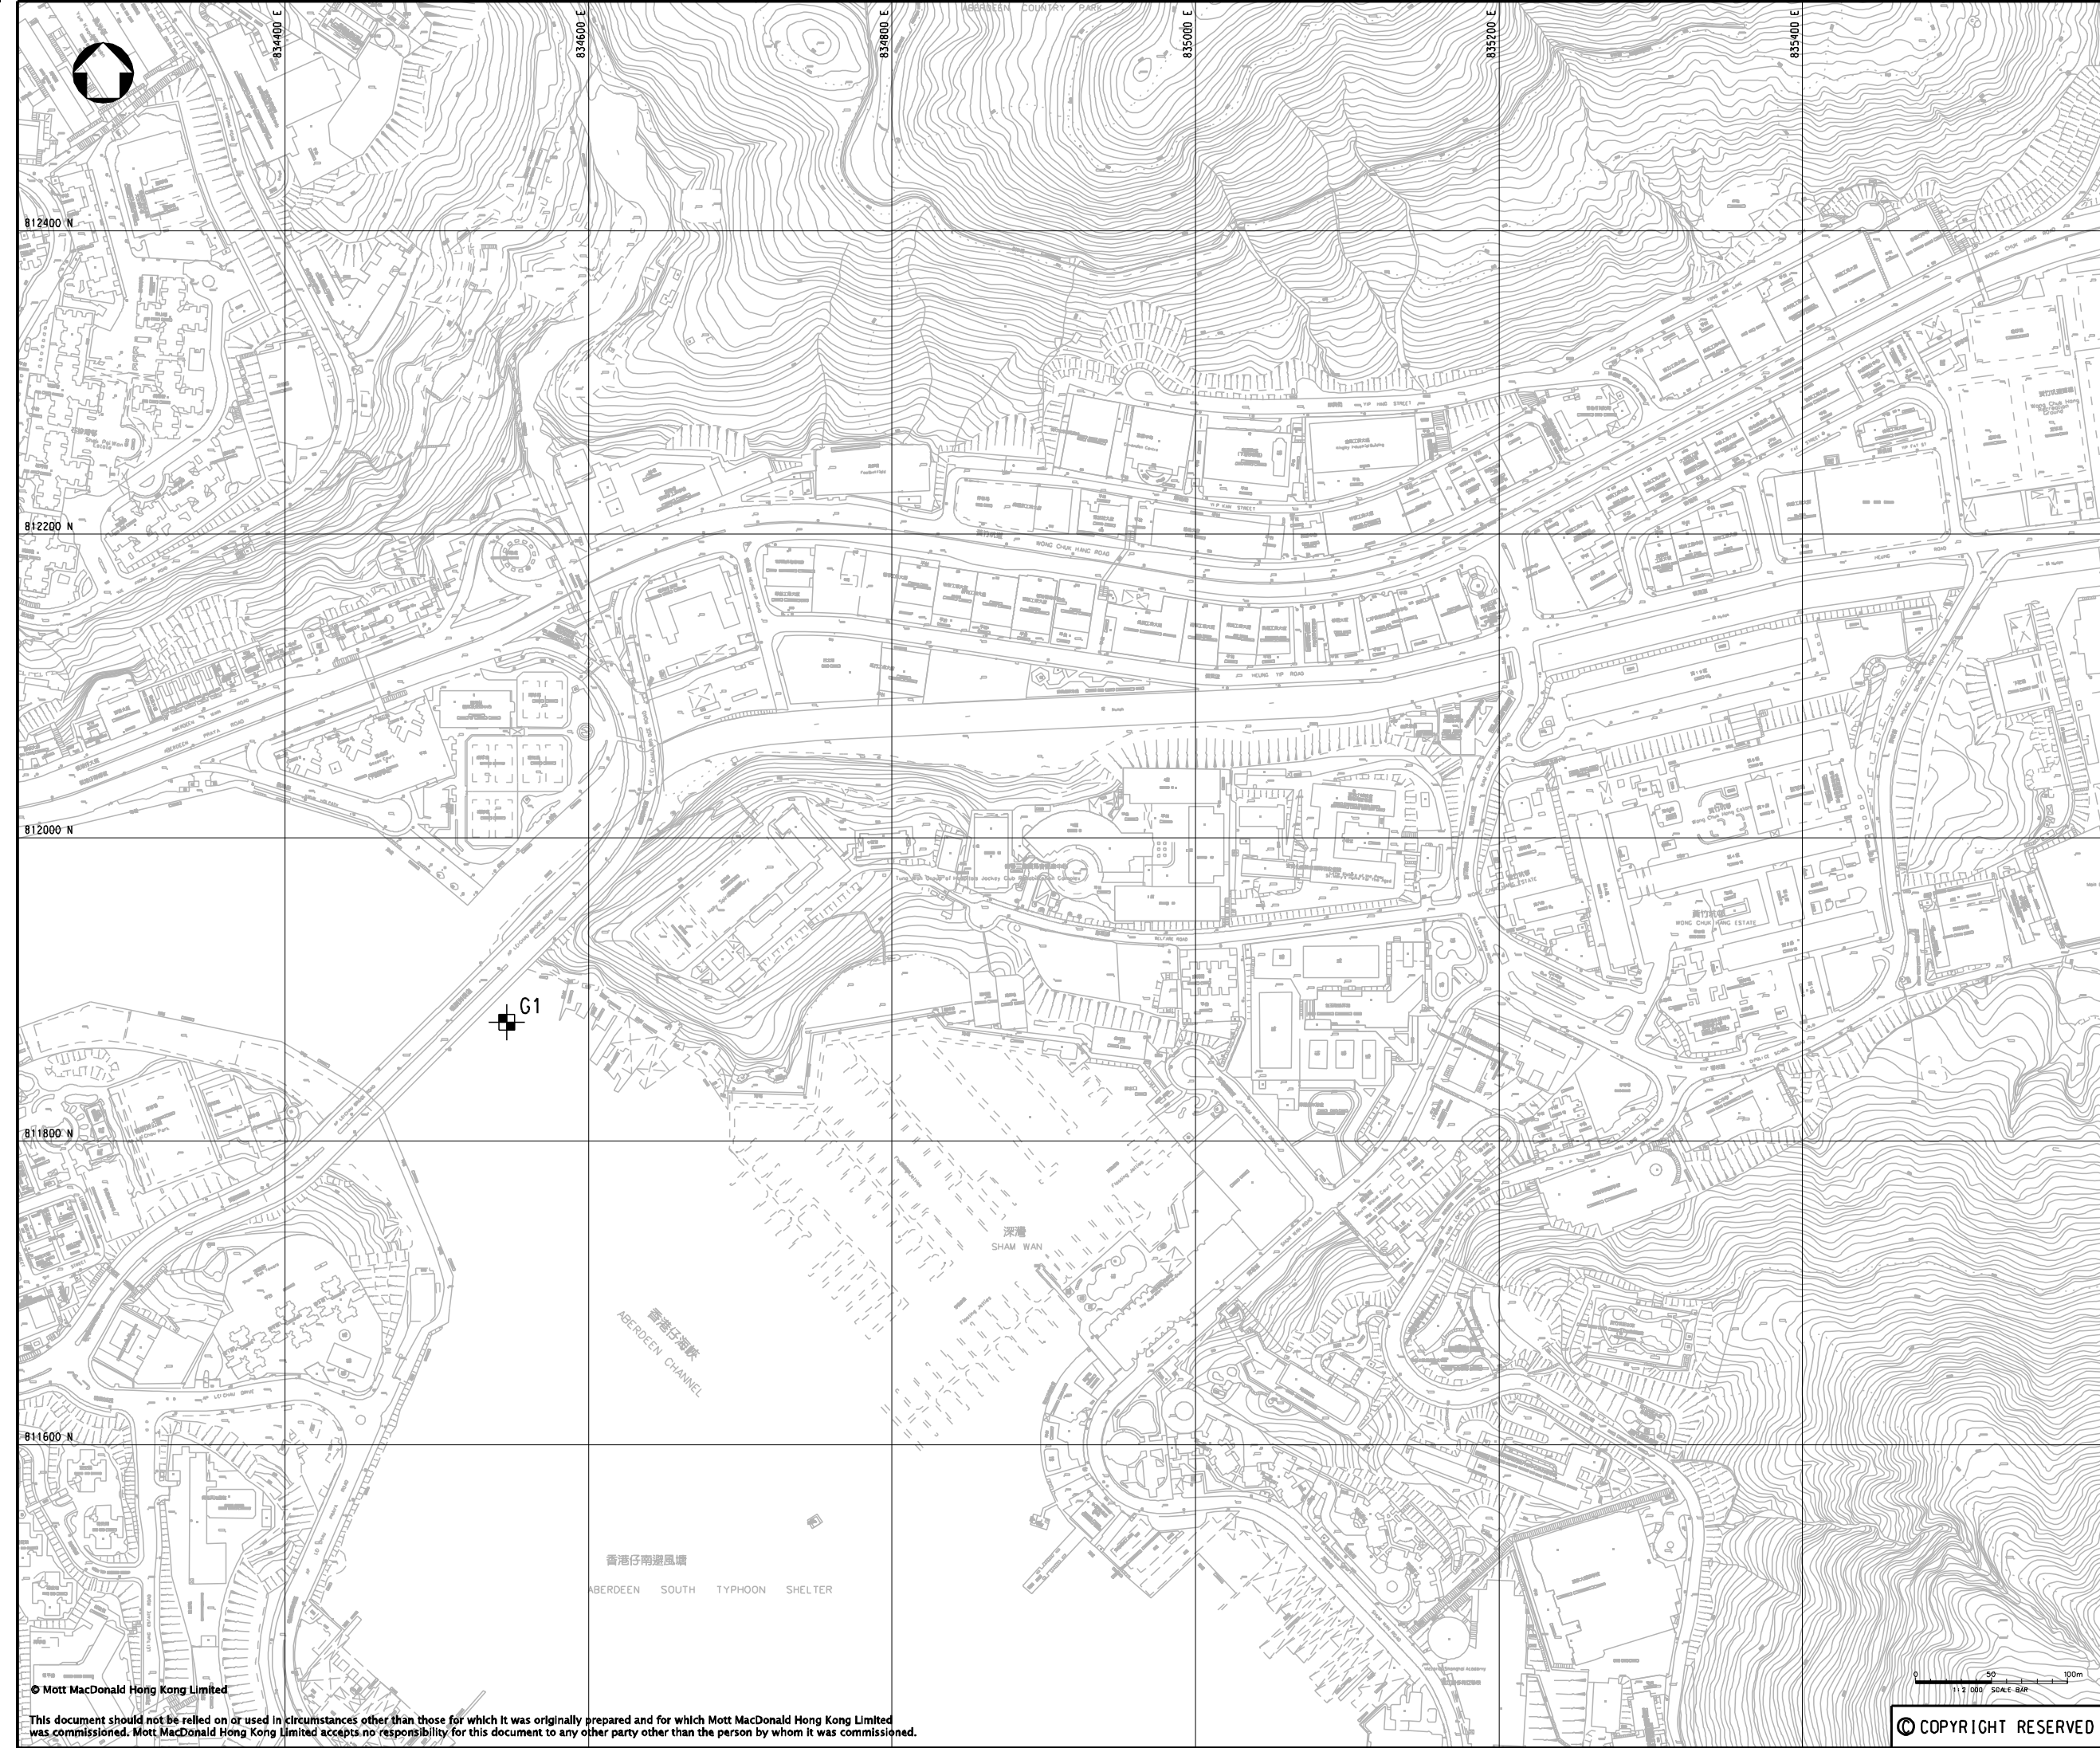

P2	SEP 09	MING	ISSUE TO MTRC	BL	AFK
P1	APR 09	MING	ISSUE TO MTRC	BL	AFK
Rev	Date	Drawn	Description	Ch'k'd/App'd	

Client



Mott MacDonald Hong Kong Ltd  
7th Floor  
West Wing Office Building  
New World Centre  
20 Salisbury Road  
Tsim Sha Tsui, Kowloon  
Hong Kong  
Tel: 2828 5757  
Fax: 2827 1823  
Web: www.mottmac.com.hk

Project

CONSULTANCY AGREEMENT NO. NEX/2301  
SOUTH ISLAND LINE (EAST)  
ENVIRONMENTAL IMPACT ASSESSMENT

Title

LOCATION OF GRAB SAMPLING

Designed	BL	Eng.Chk.	FY
Drawn	MING	Coordination	FY
Dwg.Chk.	BL	Approved	AFK

Scale: 1:2000@A1

Project: 248137  
CAD File: J:\248137\REPORT\ENV\EA\_109094\Figure 8-1.dgn  
Drawing No.:

Status: PRE  
Rev: P2

© COPYRIGHT RESERVED

FIGURE 8.1