


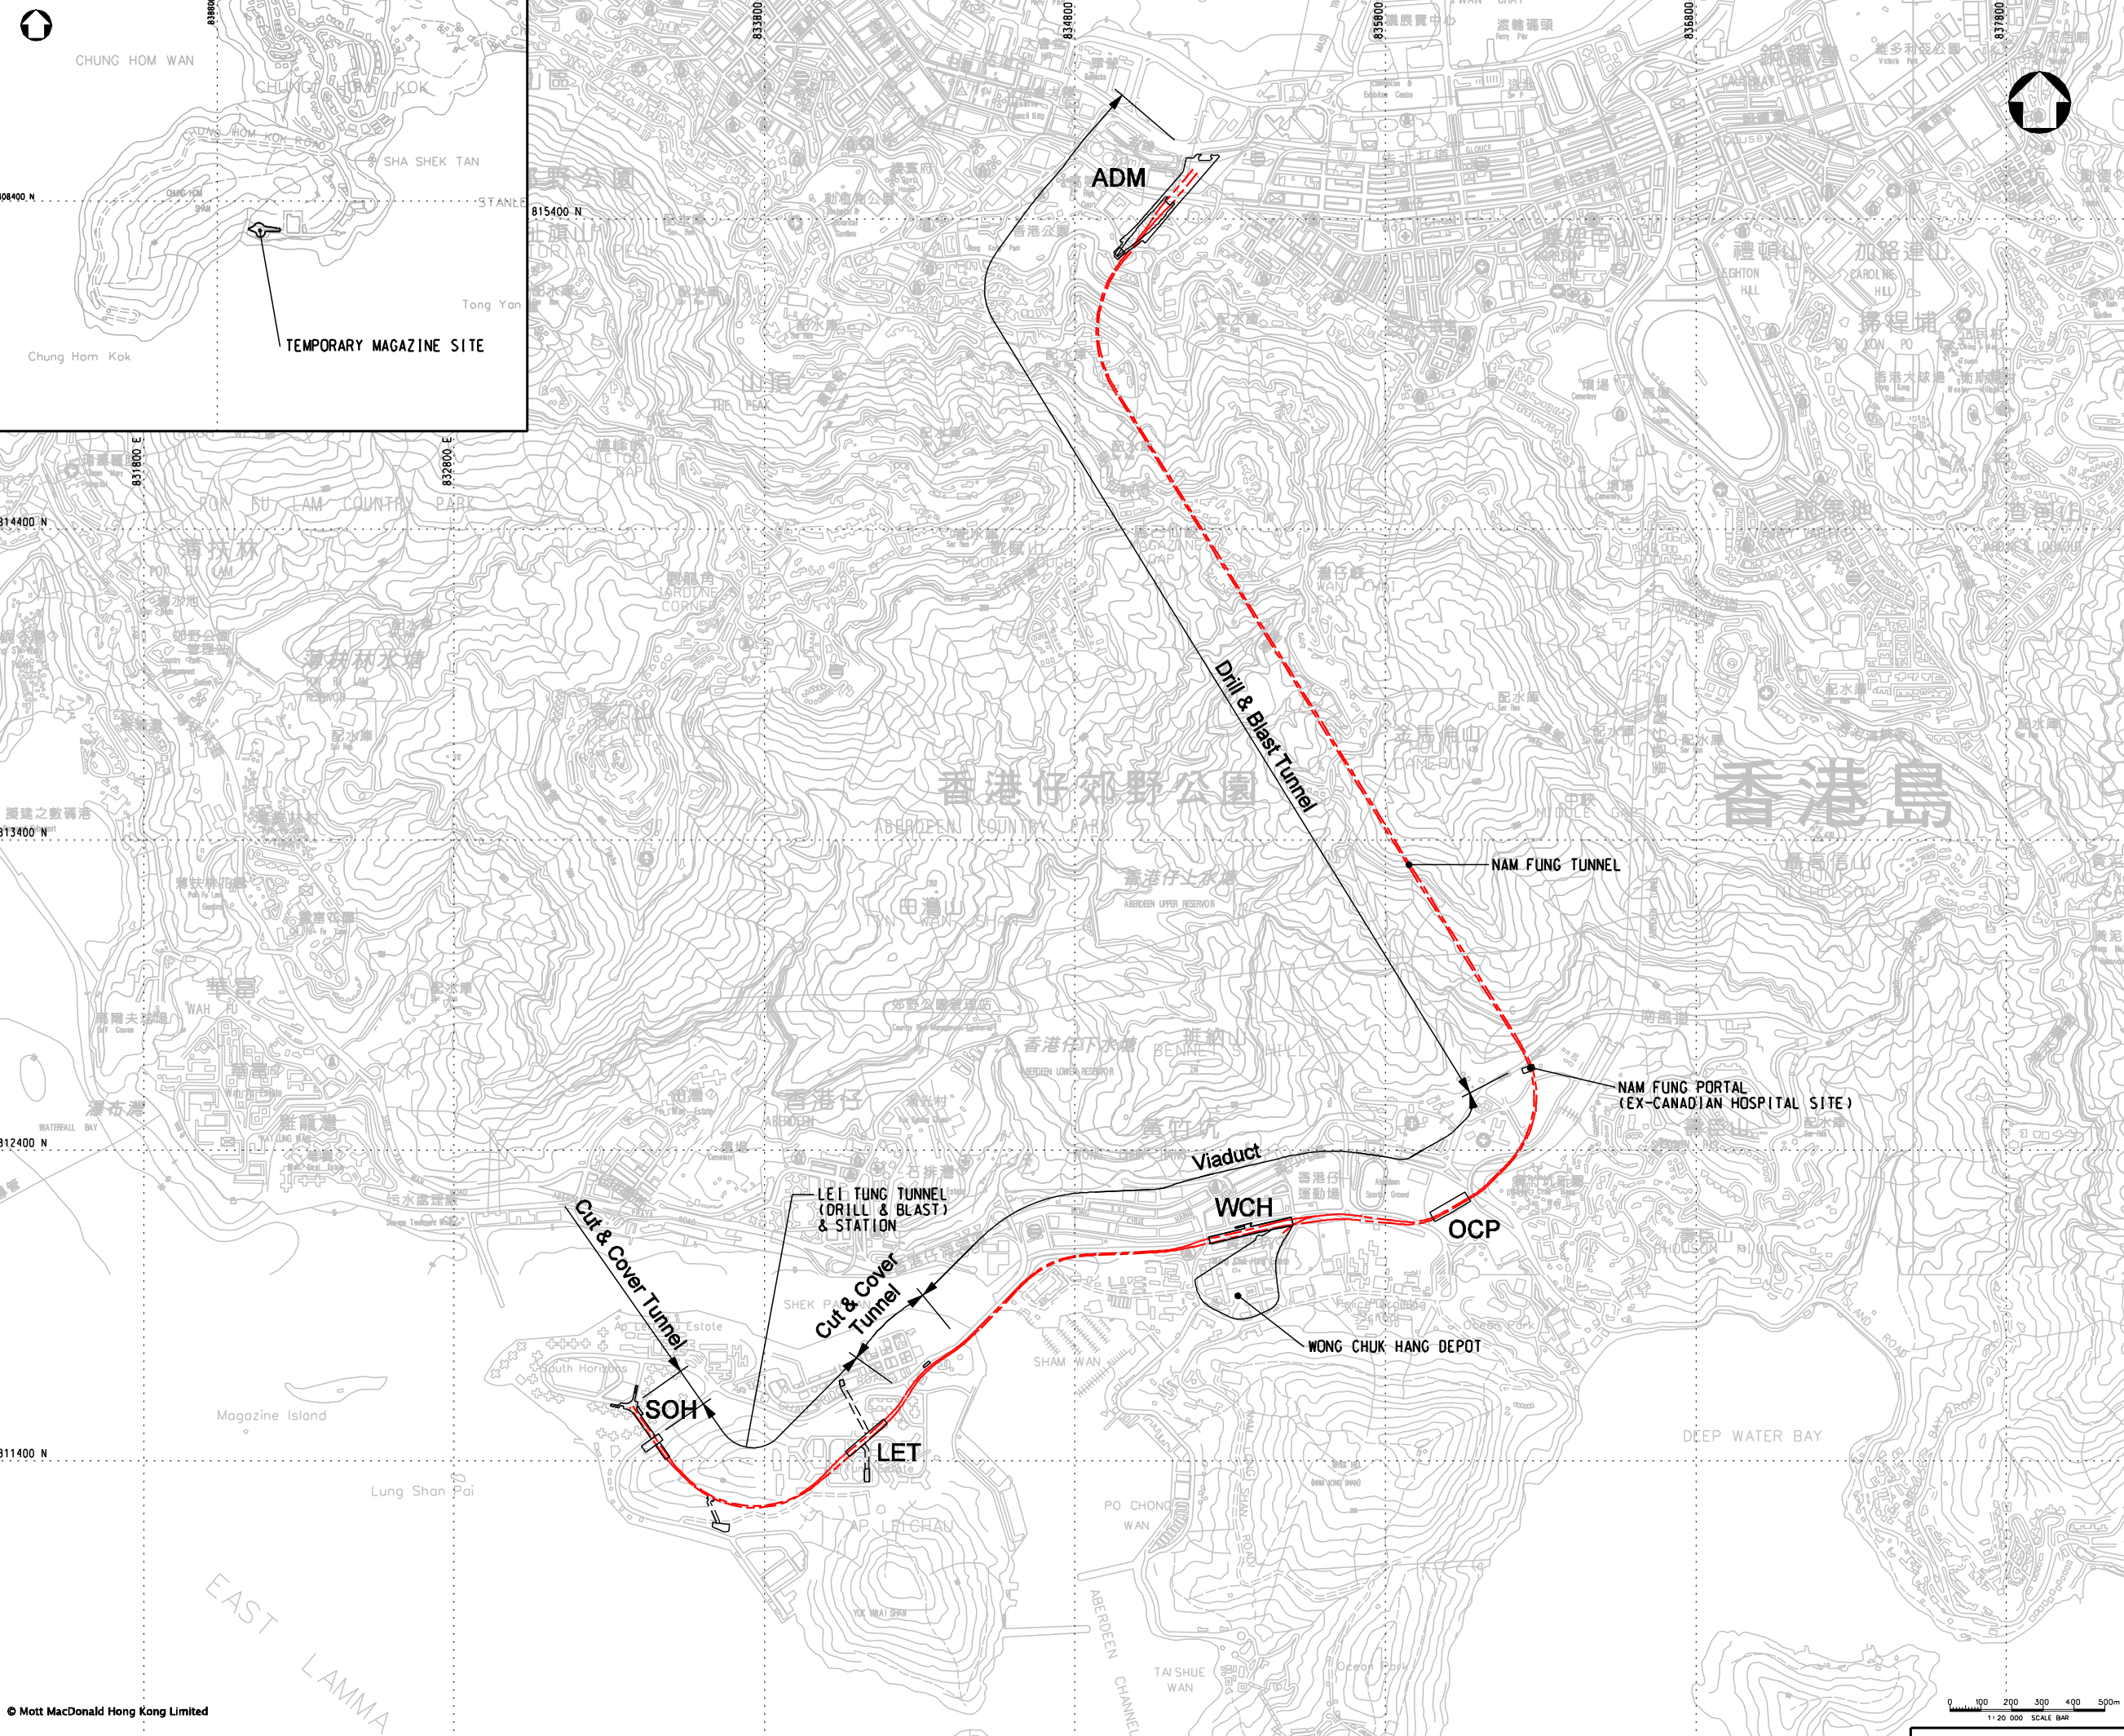

LEGEND:
 PREFERRED ALIGNMENT
 SOH STATION



P3	MAY 10	MING	ISSUE TO MTRC & EPD	FY	AFK
P2	DEC 09	MING	ISSUE TO MTRC & EPD	FY	AFK
P1	NOV 09	MING	ISSUE TO MTRC	BL	AFK
Rev	Date	Drawn	Description	Ch'kd/App'd	

Client



Project

**CONSULTANCY AGREEMENT NO. NEX/2301
 SOUTH ISLAND LINE (EAST)
 ENVIRONMENTAL IMPACT ASSESSMENT**

Title

GENERAL LAYOUT PLAN FOR SIL(E)

Designed	BL	Eng.Chk.	FY	Status
Drawn	MING	Coordination	FY	PRE
Dwg.Chk.	BL	Approved	AFK	Rev
Scale	1:20000@A3	Project	248137	Logn
Drawing No.	FIGURE 1.1			P3

