

KEY PLAN

- LEGEND:**
- W8b** WORKS AREA
 - PROPOSED WORKS SITE (GROUND LEVEL AND UNDERGROUND)
 - PROPOSED WORKS SITE (UNDERGROUND)
 - PROPOSED WORKS AREA (GROUND LEVEL)

P3	MAY 10	MING	ISSUE TO MTRC & EPD	FY	AFK
P2	DEC 09	MING	ISSUE TO MTRC & EPD	FY	AFK
P1	NOV 09	MING	ISSUE TO MTRC	BL	AFK
Rev	Date	Drawn	Description	Ch'kd/App'd	



Mott MacDonald

20/F Two Landmark East
100 How Ming Street
Kwan Tong, Kowloon
Hong Kong
T +852 2828 5757
F +852 2827 1823
www.mottmac.com.hk


Project
**CONSULTANCY AGREEMENT NO. NEX/2301
SOUTH ISLAND LINE (EAST)
ENVIRONMENTAL IMPACT ASSESSMENT**

Title
WORKS AREA
(SHEET 1 OF 10)

Designed	BL	Eng.Chk.	FY	Status
Drawn	MING	Coordination	FY	PRE
Dwg.Chk.	BL	Approved	AFK	Rev
Scale	1:1500@A1	Project	248137	Status
Drawing No.	FIGURE 1.2.1			PRE

© COPYRIGHT RESERVED

This document should not be relied on or used in circumstances other than those for which it was originally prepared and for which Mott MacDonald Hong Kong Limited was commissioned. Mott MacDonald Hong Kong Limited accepts no responsibility for this document to any other party other than the person by whom it was commissioned.

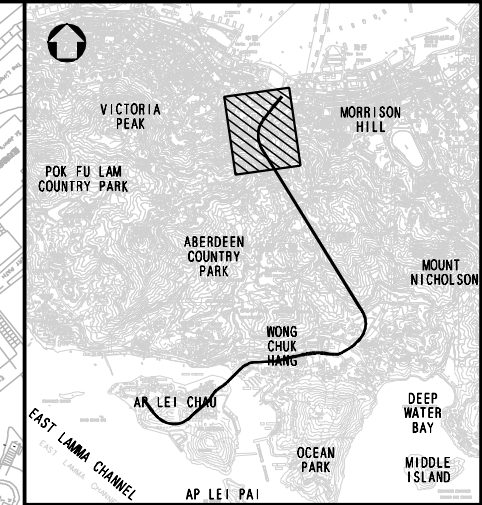

KEY PLAN

LEGEND:

W8b WORKS AREA

PROPOSED WORKS SITE (GROUND LEVEL AND UNDERGROUND)

PROPOSED WORKS SITE (UNDERGROUND)

P3	MAY 10	MING	ISSUE TO MTRC & EPD	FY	AFK
P2	DEC 09	MING	ISSUE TO MTRC & EPD	FY	AFK
P1	NOV 09	MING	ISSUE TO MTRC	BL	AFK
Rev	Date	Drawn	Description		Ch'kd/App'd

Client

20/F Two Landmark East
100 How Ming Street
Kwan Tong, Kowloon
Hong Kong
T +852 2828 5757
F +852 2827 1823
W www.mottmac.com.hk

Project

CONSULTANCY AGREEMENT NO. NEX/2301
SOUTH ISLAND LINE (EAST)
ENVIRONMENTAL IMPACT ASSESSMENT

Title

WORKS AREA

(SHEET 2 OF 10)



Designed	BL	Eng.Chk.	FY
Drawn	MING	Coordination	FY
Dwg.Chk.	BL	Approved	AFK
Scale	1:1500@A1	Project	248137
Project	248137	Status	PRE
CAD File	I:\248137\work\1\env\mcom\00523\FIGURE	1:2.dgn	
Drawing No.		Rev	P3

© Mott MacDonald Hong Kong Limited
This document should not be relied on or used in circumstances other than those for which it was originally prepared and for which Mott MacDonald Hong Kong Limited was commissioned. Mott MacDonald Hong Kong Limited accepts no responsibility for this document to any other party other than the person by whom it was commissioned.

© COPYRIGHT RESERVED

FIGURE 1.2.2

P3

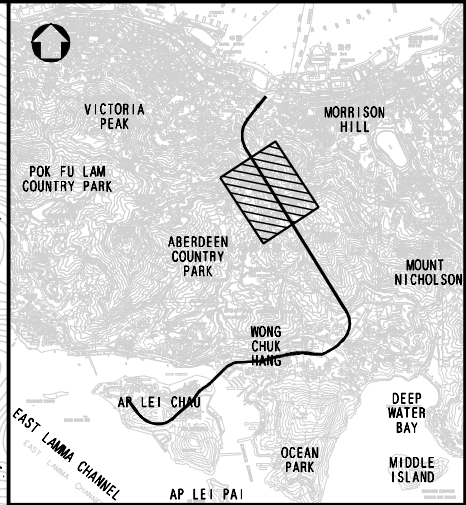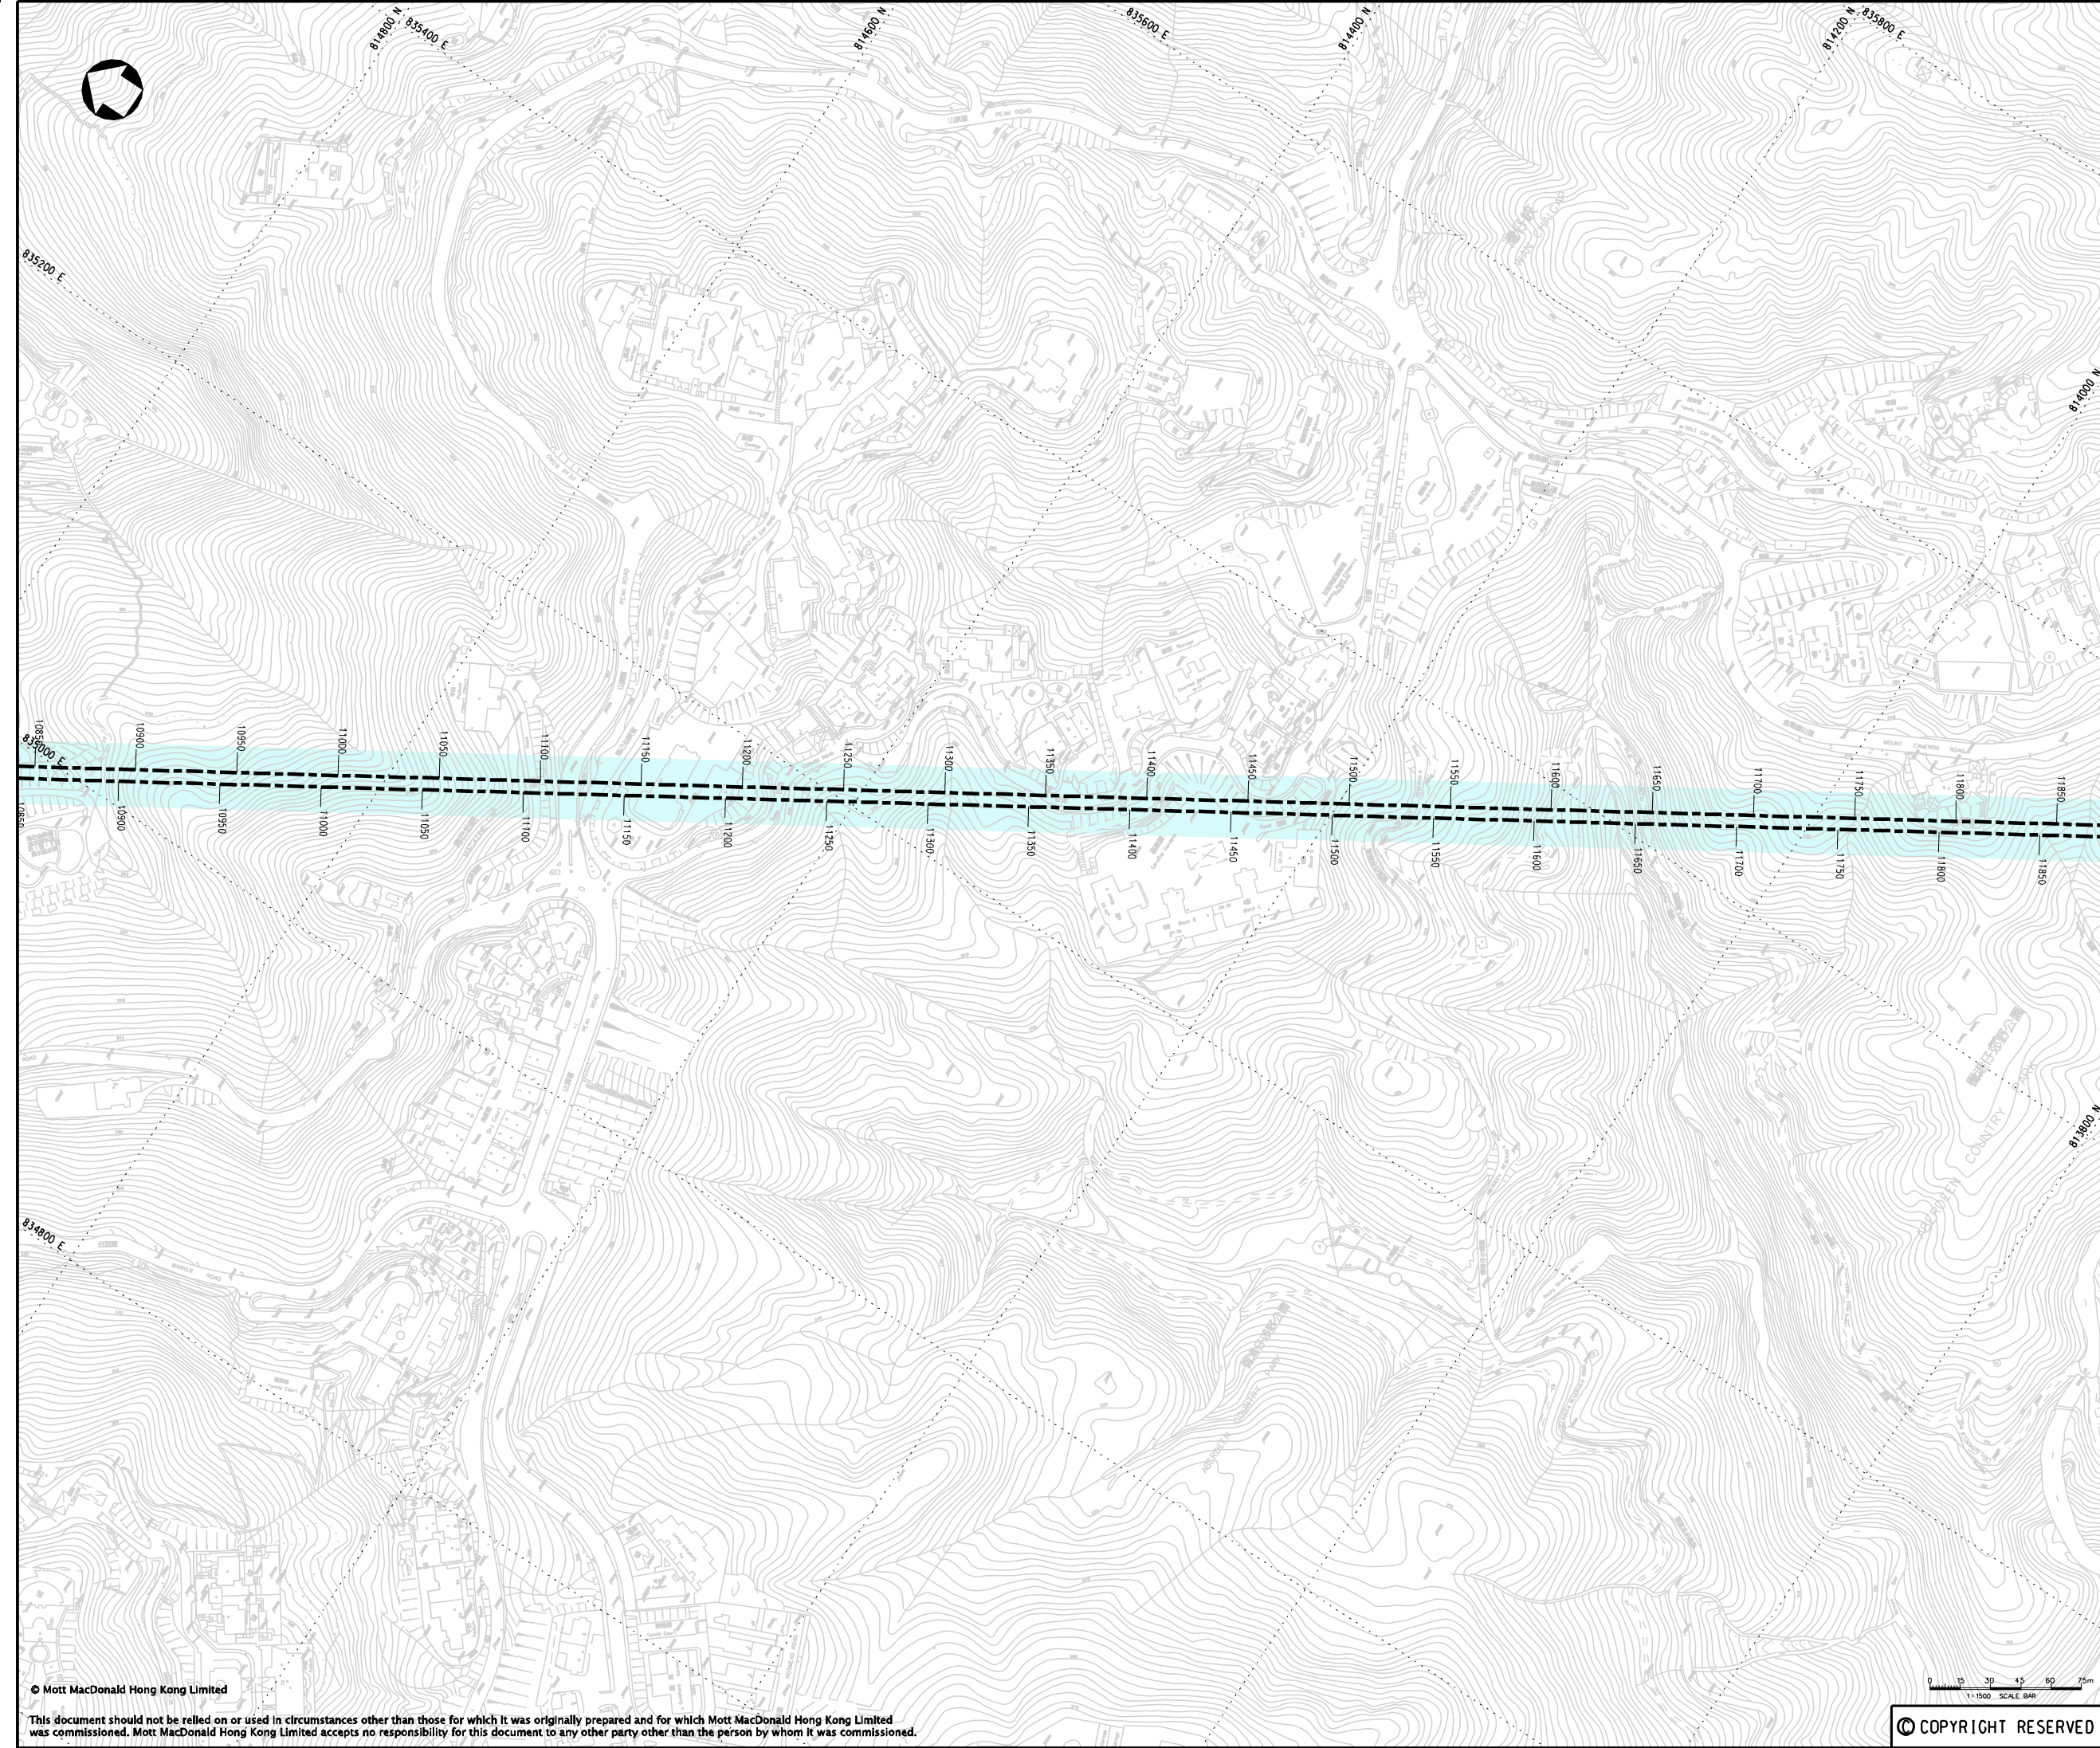

KEY PLAN

LEGEND:

PROPOSED WORKS SITE (UNDERGROUND)

Rev	Date	Drawn	Description	Ch'kd	App'd
P3	MAY 10	MING	ISSUE TO MTRC & EPD	FY	AFK
P2	DEC 09	MING	ISSUE TO MTRC & EPD	FY	AFK
P1	NOV 09	MING	ISSUE TO MTRC	BL	AFK



Project

CONSULTANCY AGREEMENT NO. NEX/2301
SOUTH ISLAND LINE (EAST)
ENVIRONMENTAL IMPACT ASSESSMENT



Title

WORKS AREA

(SHEET 3 OF 10)


Designed	BL	Eng.Chk.	FY	
Drawn	MING	Coordination	FY	
Dwg.Chk.	BL	Approved	AFK	
Scale	1:1500@A1	Project	248137	Status
		CAD File	K:\248137\work\11\env\mott\00523\FIGURE	H2_3.dgn
Drawing No.				Rev
				P3

© COPYRIGHT RESERVED

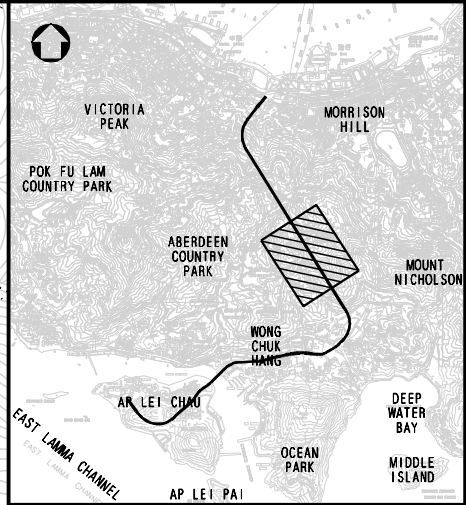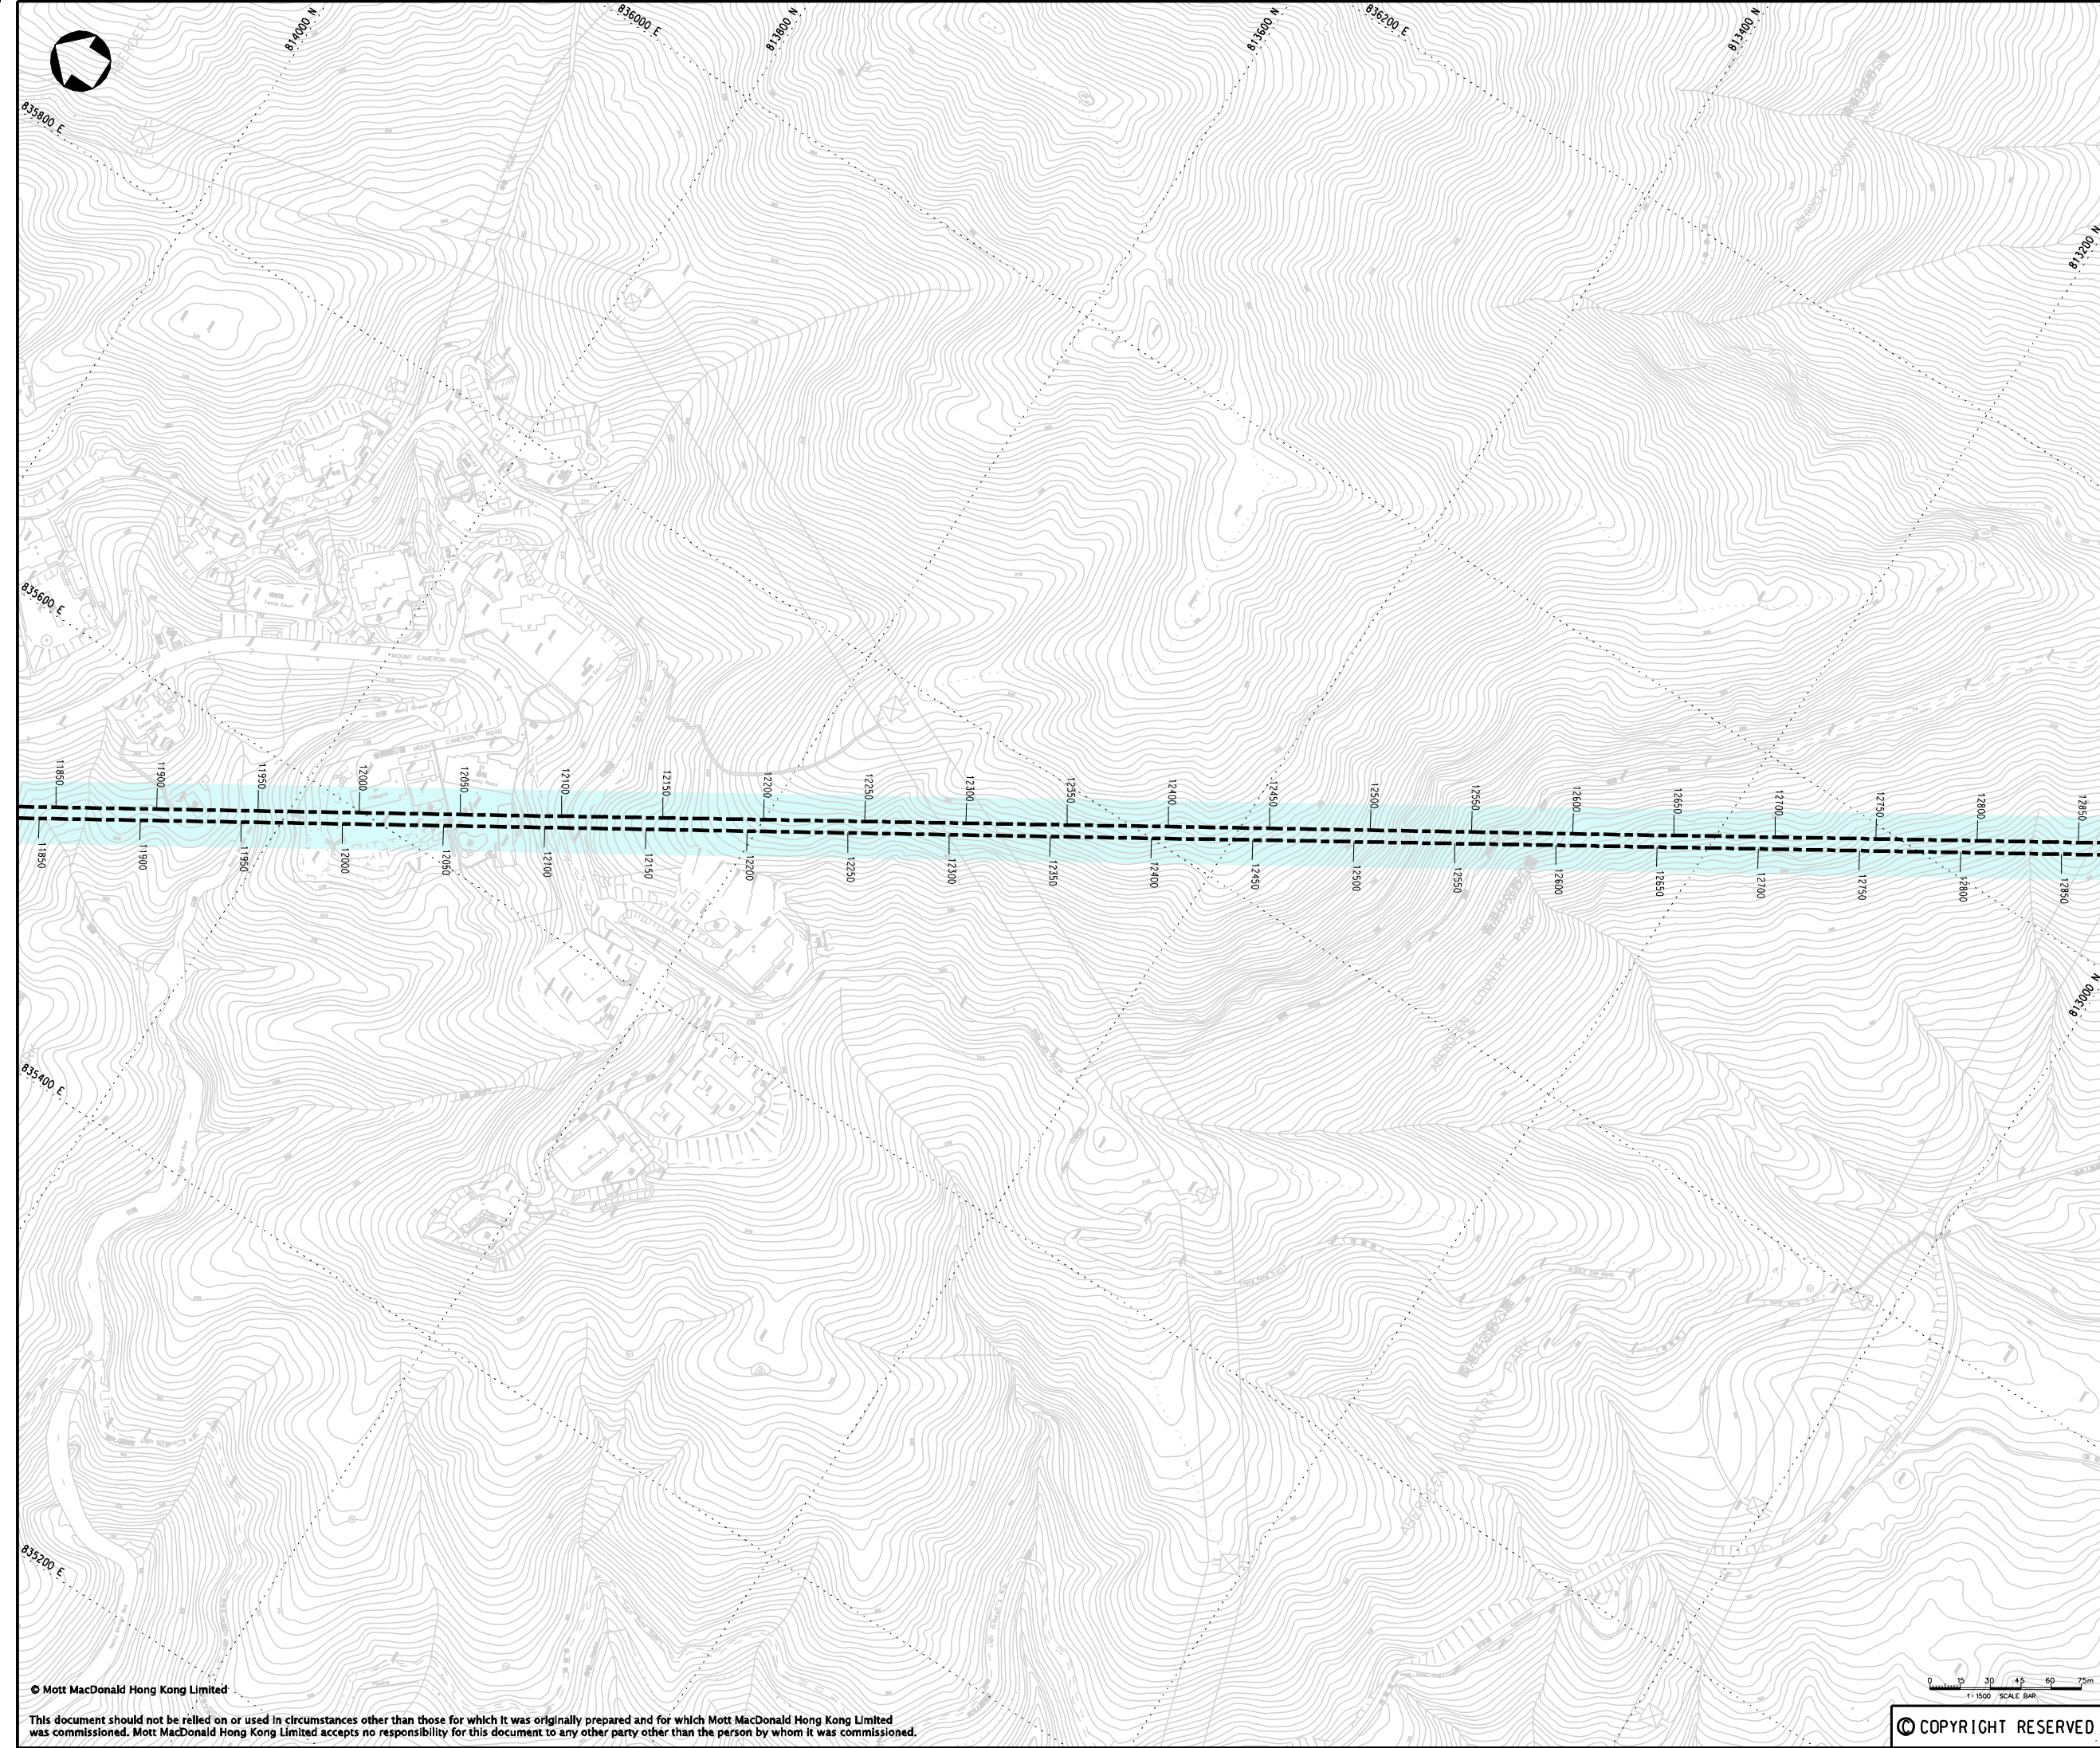

KEY PLAN

LEGEND:

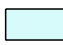 PROPOSED WORKS SITE (UNDERGROUND)

Rev	Date	Drawn	Description	Ch'k'd	App'd
P3	MAY 10	MING	ISSUE TO MTRC & EPD	FY	AFK
P2	DEC 09	MING	ISSUE TO MTRC & EPD	FY	AFK
P1	NOV 09	MING	ISSUE TO MTRC	BL	AFK



Project
**CONSULTANCY AGREEMENT NO. NEX/2301
SOUTH ISLAND LINE (EAST)
ENVIRONMENTAL IMPACT ASSESSMENT**

Title
WORKS AREA
(SHEET 4 OF 10)

Designed	BL	Eng.Chk.	FY
Drawn	MING	Coordination	FY
Dwg.Chk.	BL	Approved	AFK

Scale
1:1500@A1



Project
248137

Status
PRE

Drawing No.
FIGURE 1.2.4

Rev
P3

© COPYRIGHT RESERVED.

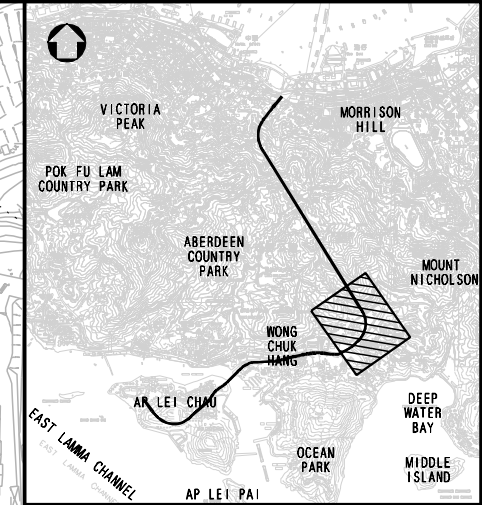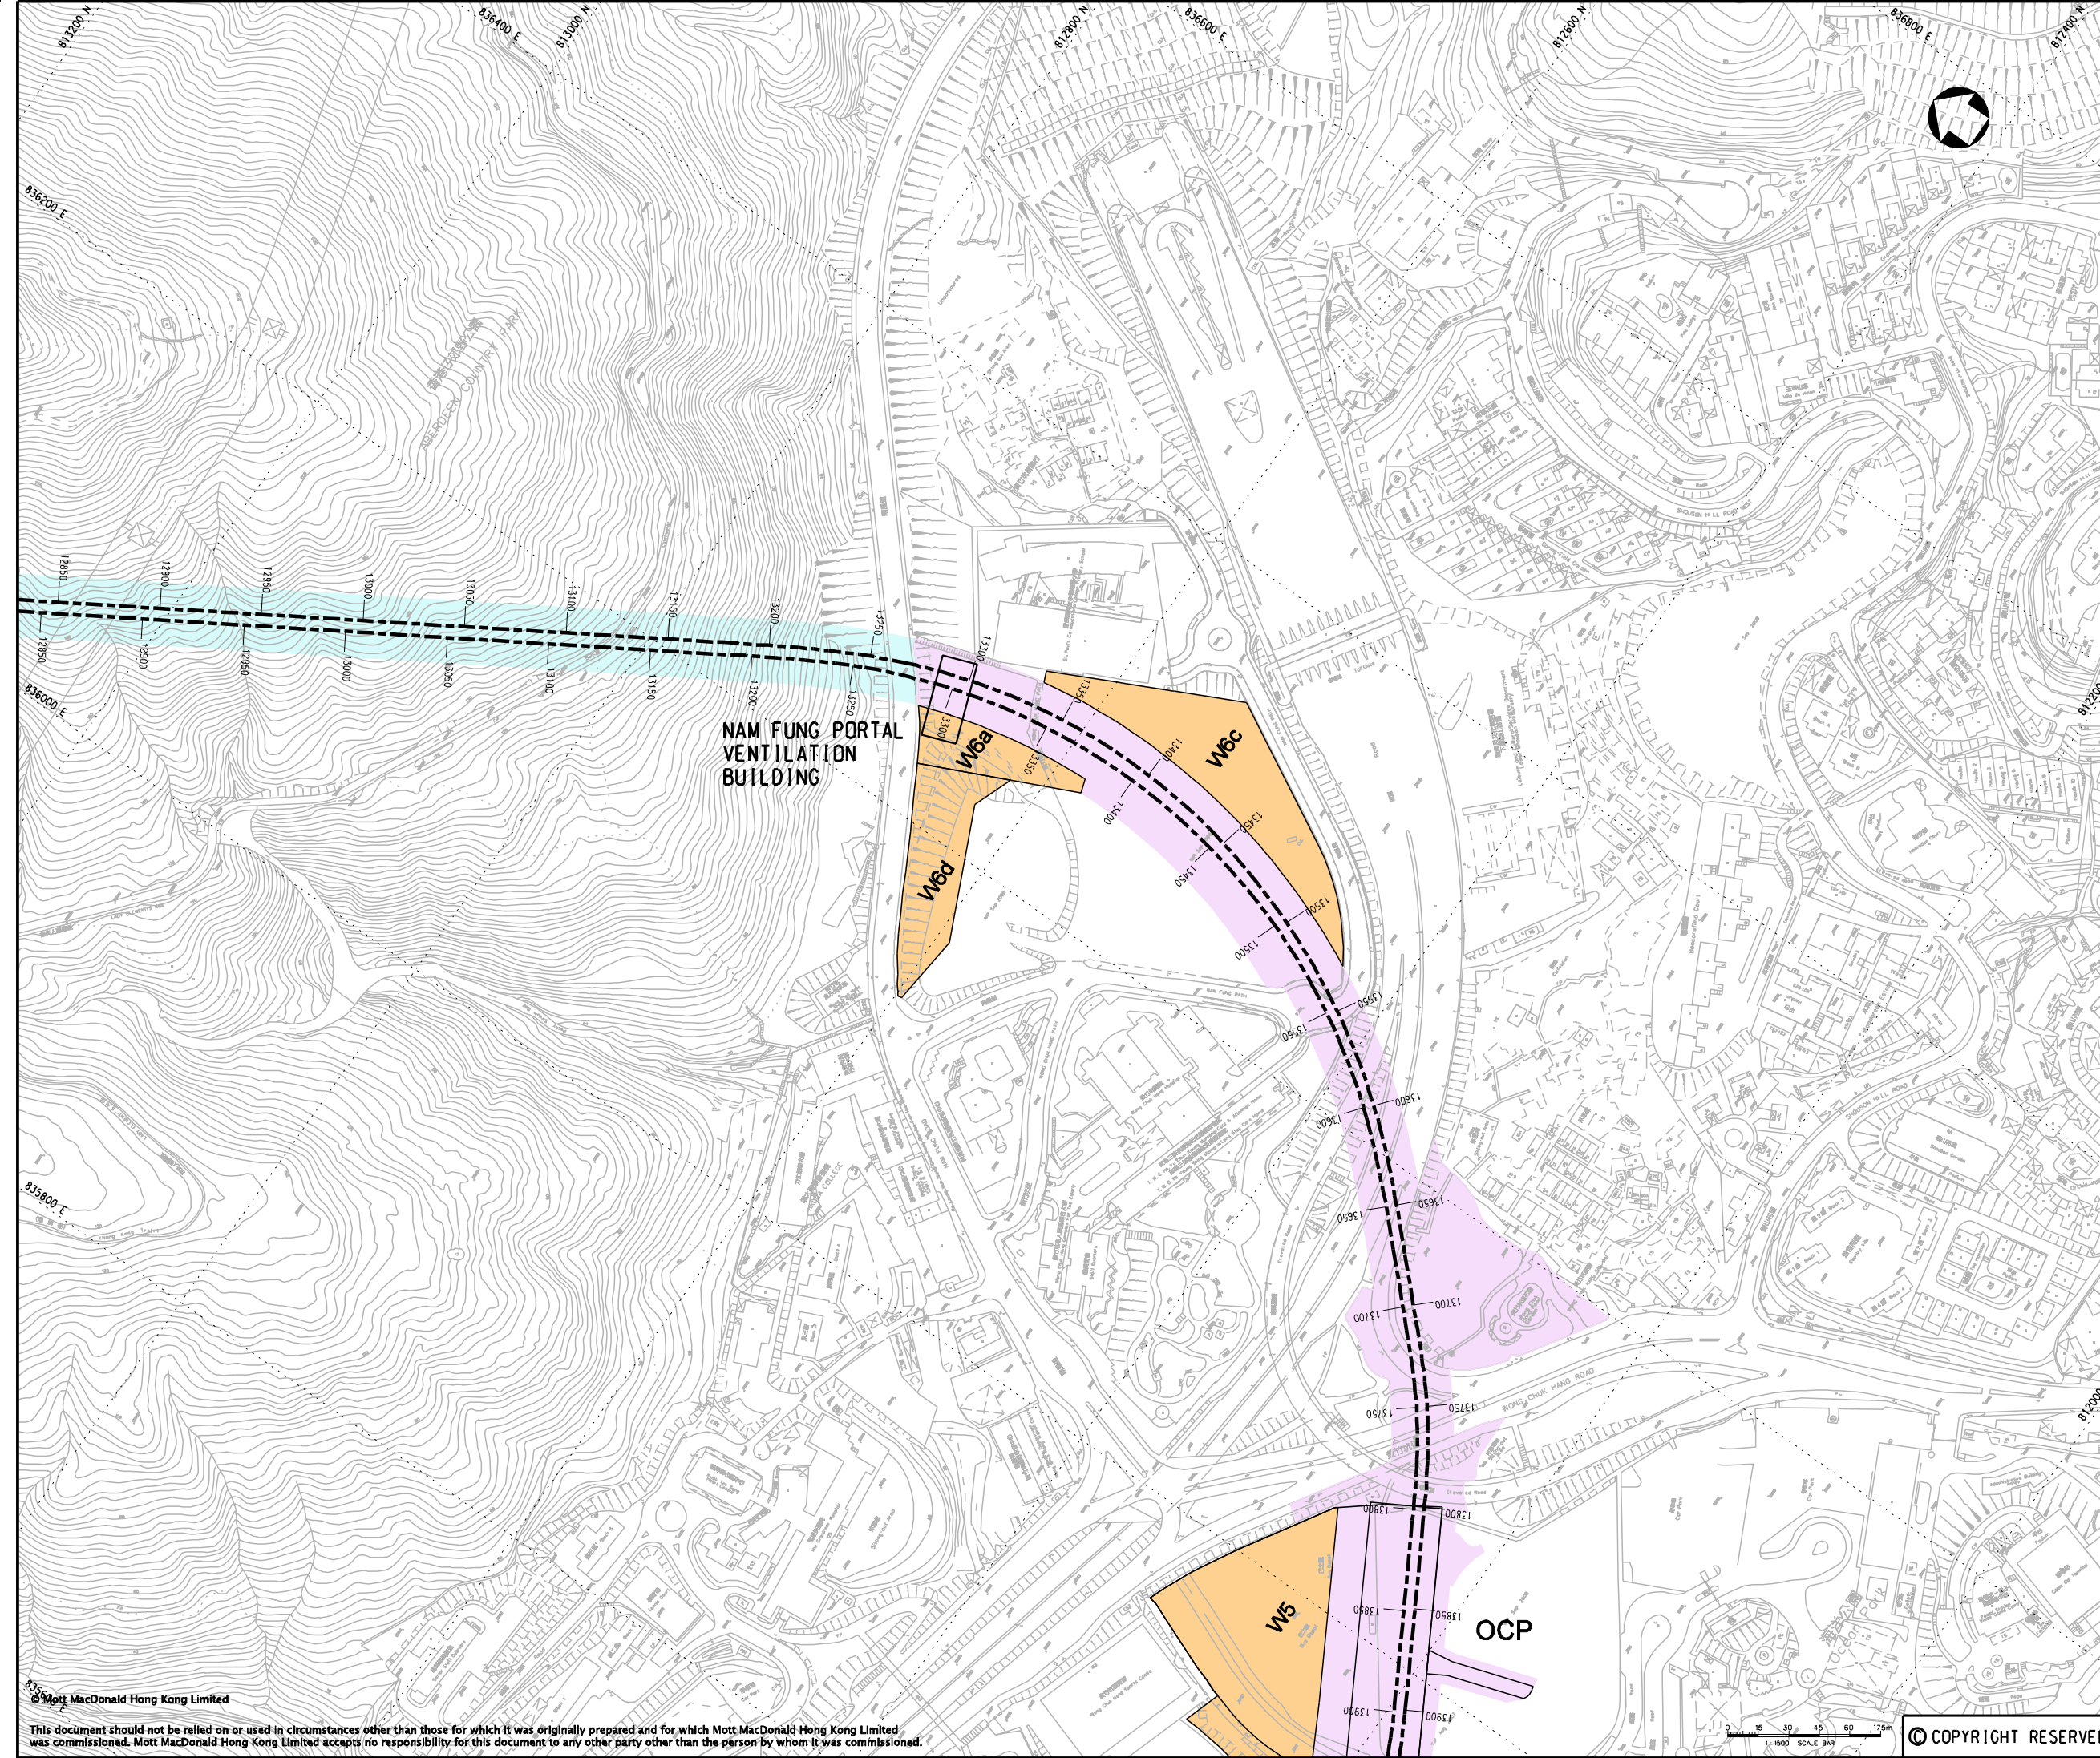

KEY PLAN

LEGEND:

- W5** WORKS AREA
- PROPOSED WORKS SITE (GROUND LEVEL AND UNDERGROUND)
- PROPOSED WORKS SITE (UNDERGROUND)
- PROPOSED WORKS AREA (GROUND LEVEL)

P3	MAY 10	MING	ISSUE TO MTRC & EPD	FY	AFK
P2	DEC 09	MING	ISSUE TO MTRC & EPD	FY	AFK
P1	NOV 09	MING	ISSUE TO MTRC	BL	AFK
Rev	Date	Drawn	Description	Ch'kd/App'd	



Project
**CONSULTANCY AGREEMENT NO. NEX/2301
SOUTH ISLAND LINE (EAST)
ENVIRONMENTAL IMPACT ASSESSMENT**

Title
WORKS AREA
(SHEET 5 OF 10)



Designed	BL	Eng.Chk.	FY
Drawn	MING	Coordination	FY
Dwg.Chk.	BL	Approved	AFK
Scale	Project	Status	
1:1500@A1	248137	PRE	
Drawing No.	CAD File	Rev	
	\\248137\work\11\env\mott\0052\FIGURE	P3	

© Mott MacDonald Hong Kong Limited
This document should not be relied on or used in circumstances other than those for which it was originally prepared and for which Mott MacDonald Hong Kong Limited was commissioned. Mott MacDonald Hong Kong Limited accepts no responsibility for this document to any other party other than the person by whom it was commissioned.

COPYRIGHT RESERVED

FIGURE 1.2.5

P3

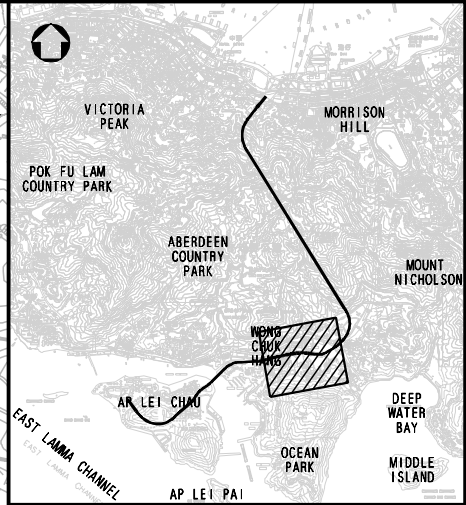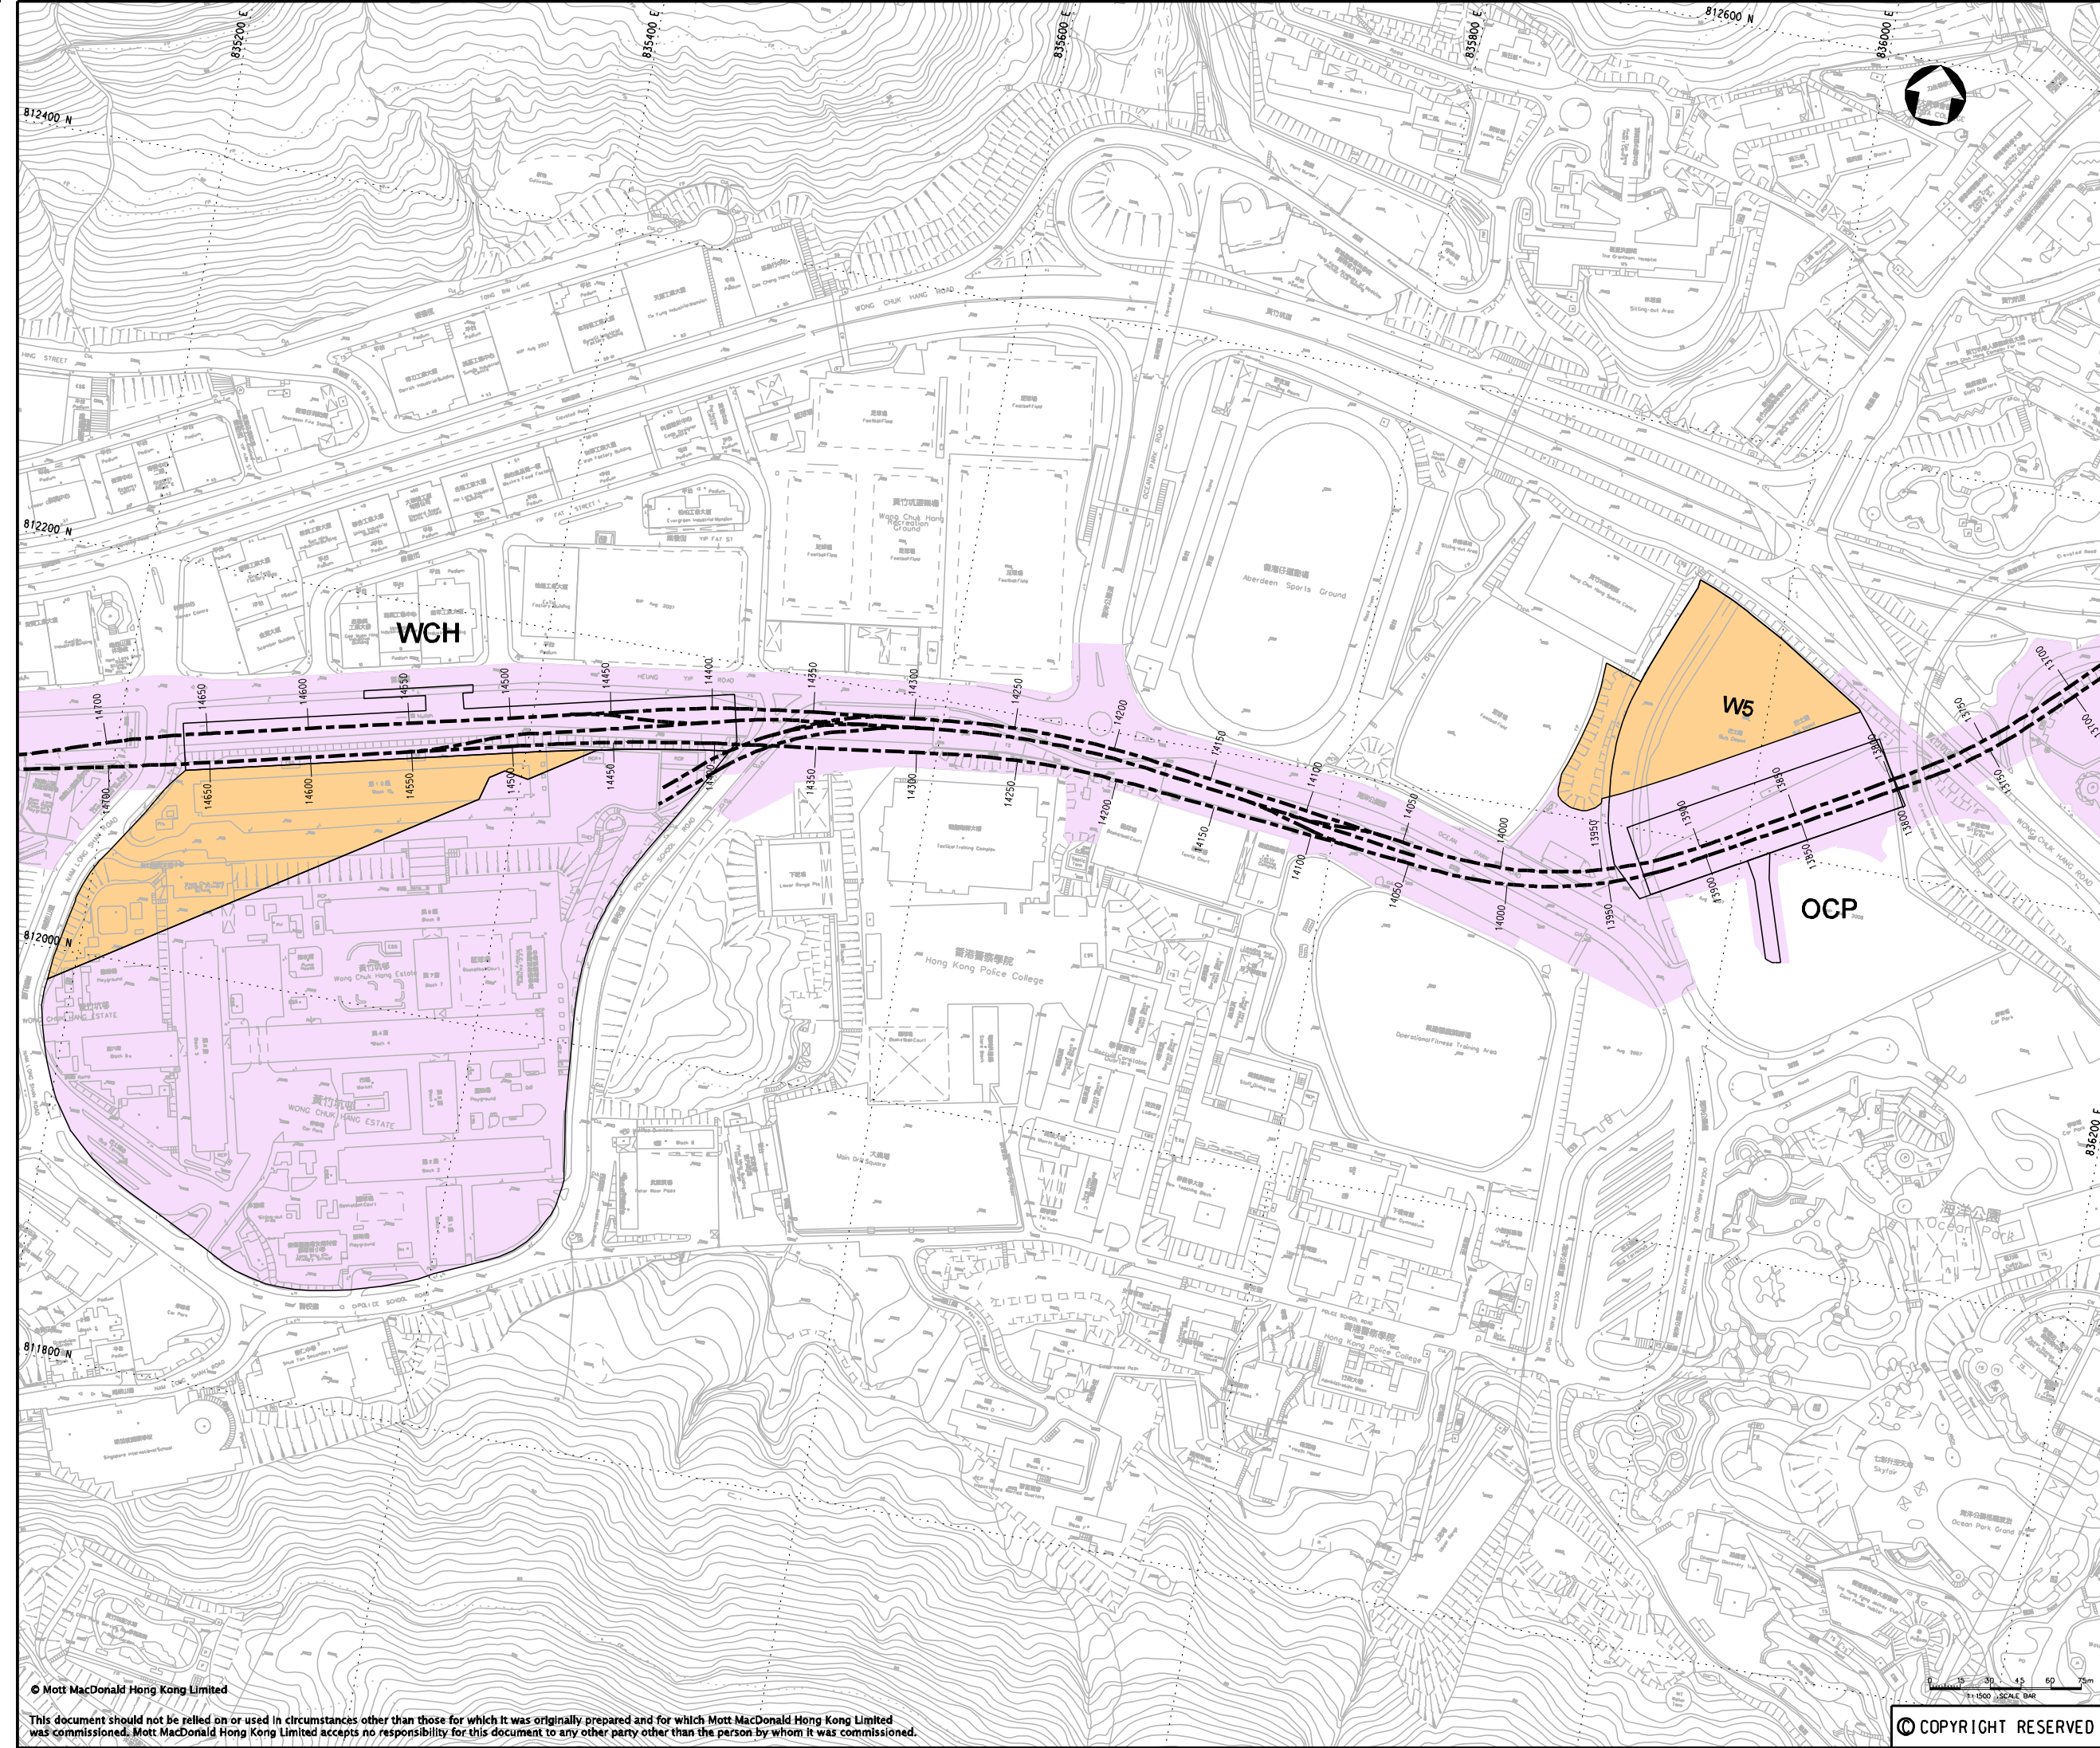

KEY PLAN

LEGEND:

- W5** WORKS AREA
- PROPOSED WORKS SITE (GROUND LEVEL AND UNDERGROUND)
- PROPOSED WORKS AREA (GROUND LEVEL)

P3	MAY 10	MING	ISSUE TO MTRC & EPD	FY	AFK
P2	DEC 09	MING	ISSUE TO MTRC & EPD	FY	AFK
P1	NOV 09	MING	ISSUE TO MTRC	BL	AFK
Rev	Date	Drawn	Description	Ch'kd/App'd	



Project



CONSULTANCY AGREEMENT NO. NEX/2301
SOUTH ISLAND LINE (EAST)
ENVIRONMENTAL IMPACT ASSESSMENT

Title

WORKS AREA
(SHEET 6 OF 10)

Designed	BL	Eng.Chk.	FY
Drawn	MING	Coordination	FY
Dwg.Chk.	BL	Approved	AFK
Scale	1:1500@A1	Project	248137
		Status	PRE
		CAD File	I:\248137\sp0r11\env\mcom\00523\FIGURE 1.2.6.dgn
Drawing No.		Rev	P3

© Mott MacDonald Hong Kong Limited
This document should not be relied on or used in circumstances other than those for which it was originally prepared and for which Mott MacDonald Hong Kong Limited was commissioned. Mott MacDonald Hong Kong Limited accepts no responsibility for this document to any other party other than the person by whom it was commissioned.

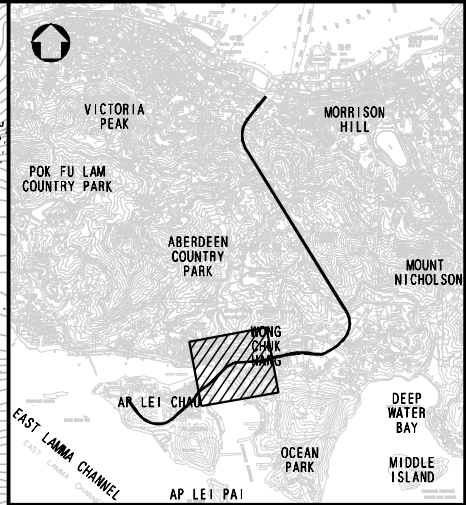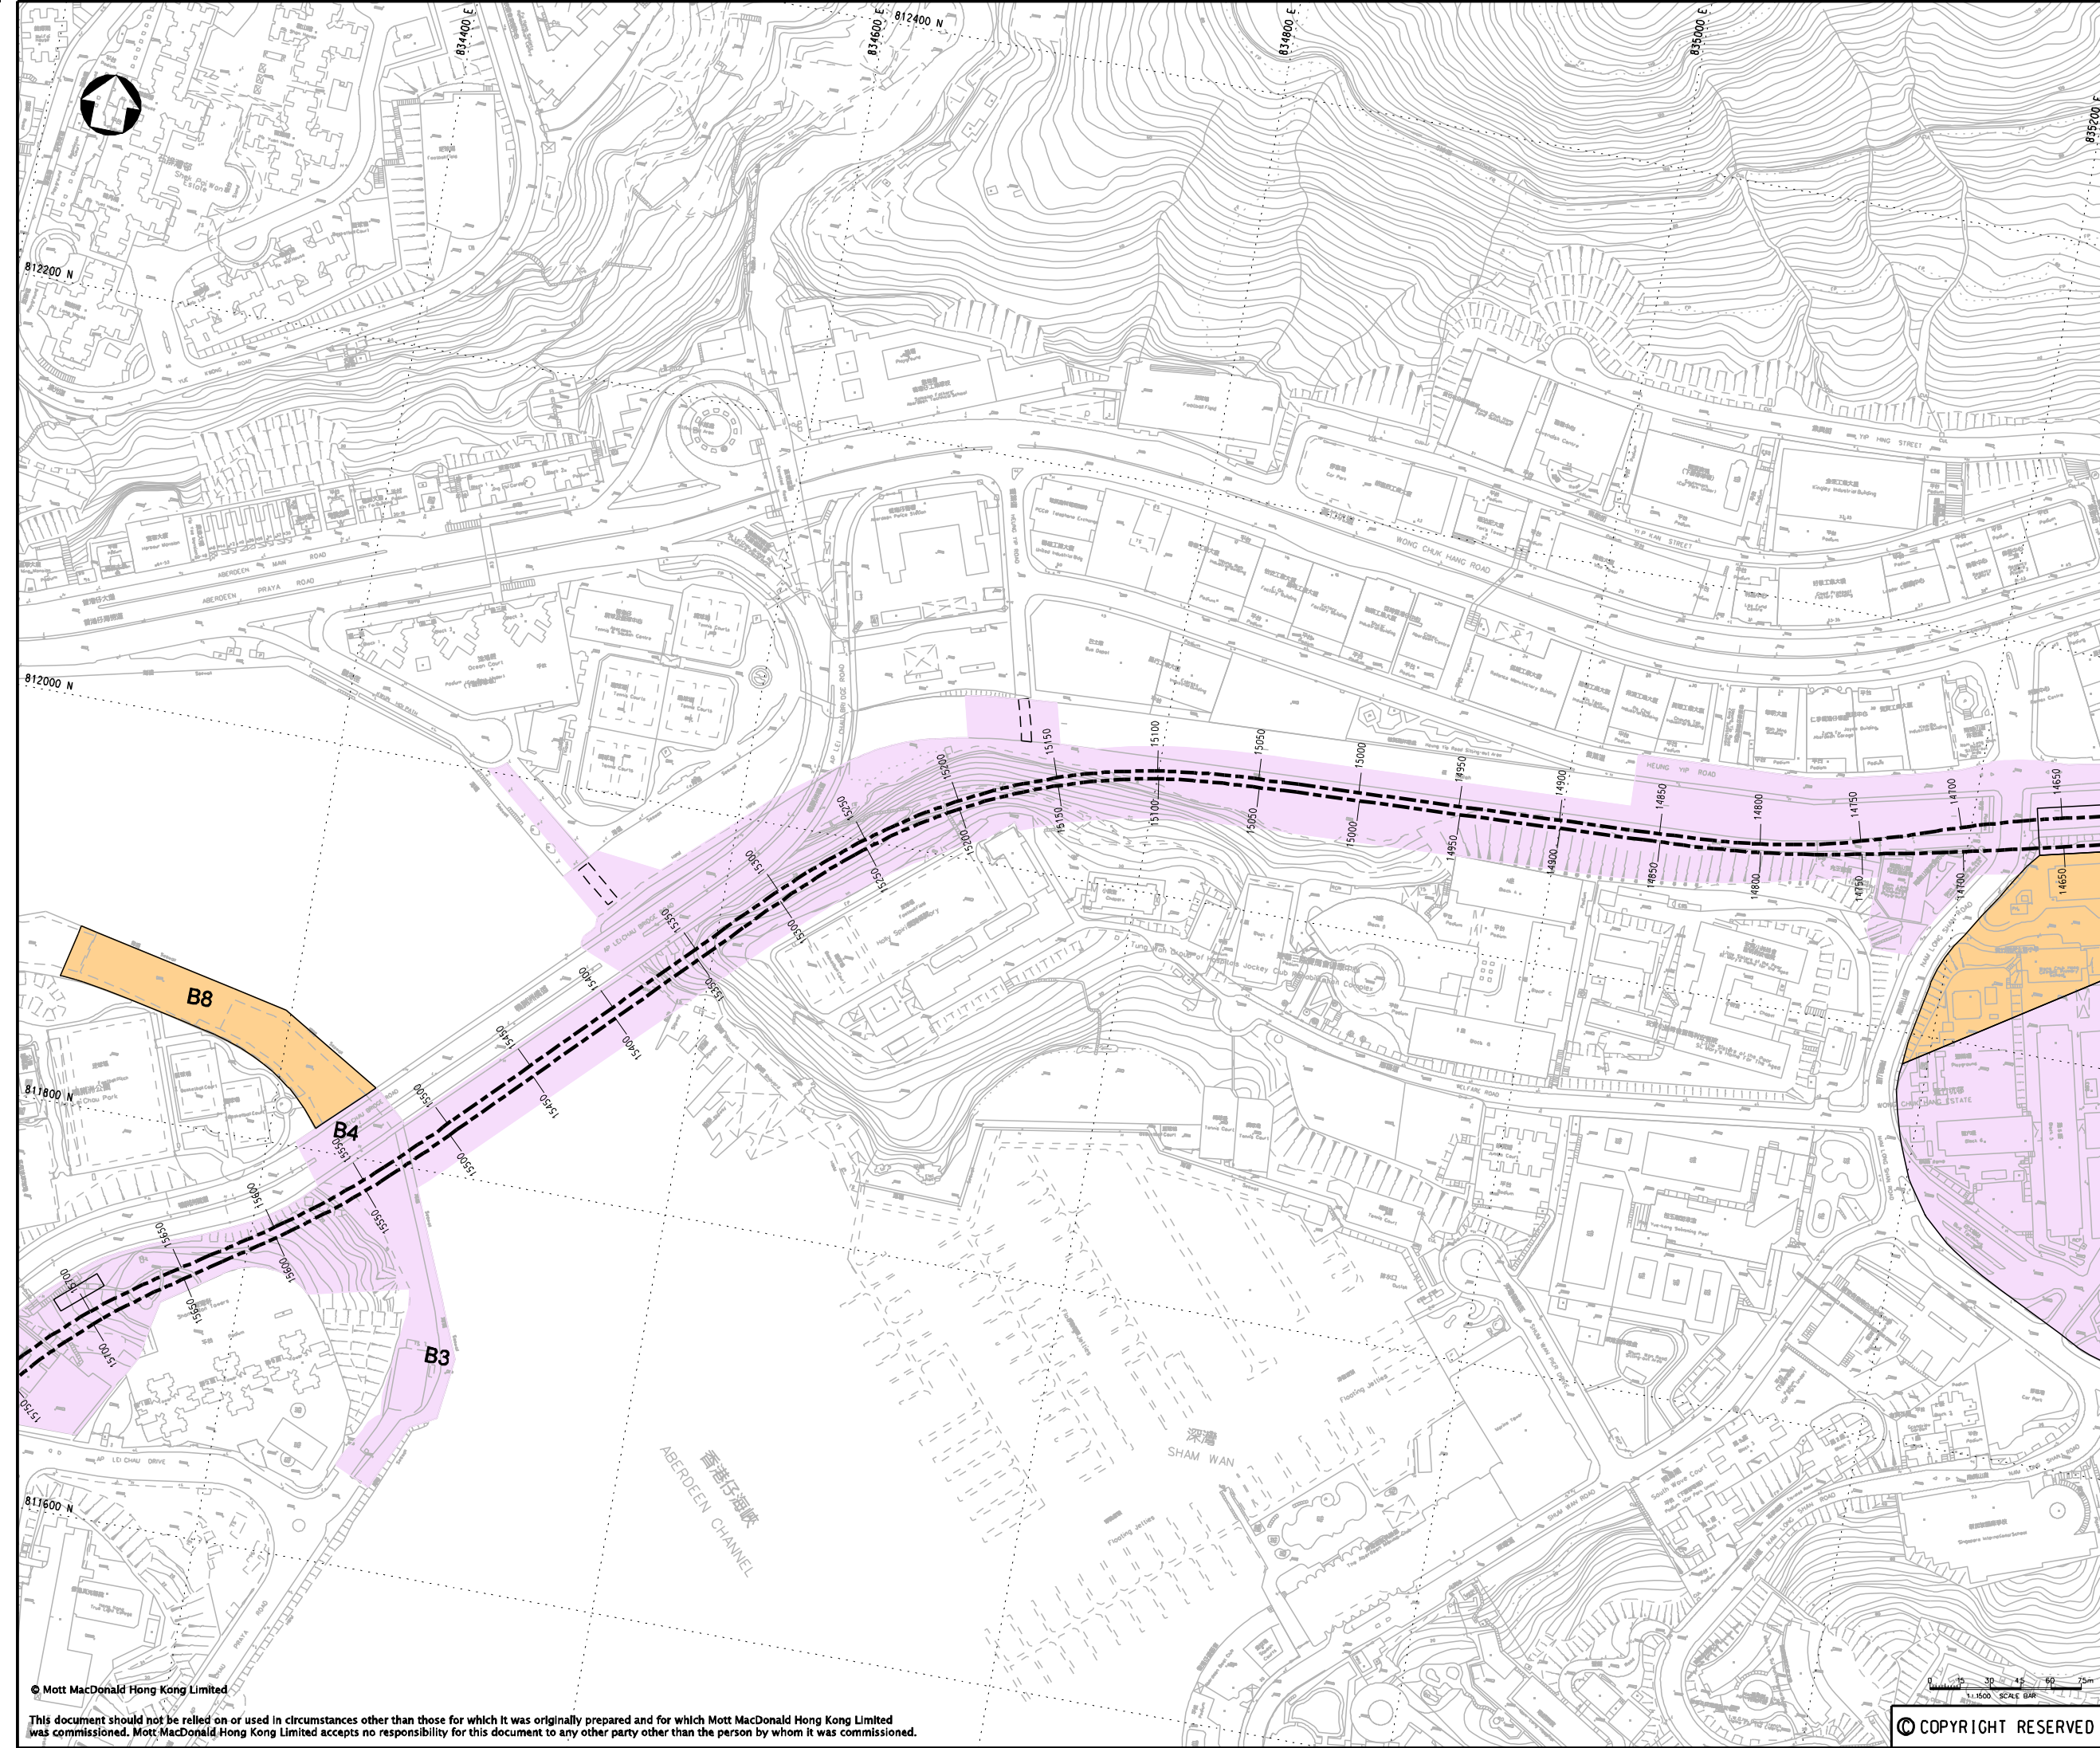

KEY PLAN

LEGEND:

- PROPOSED WORKS SITE (GROUND LEVEL AND UNDERGROUND)
- PROPOSED WORKS AREA (GROUND LEVEL)

P3	MAY 10	MING	ISSUE TO MTRC & EPD	FY	AFK
P2	DEC 09	MING	ISSUE TO MTRC & EPD	FY	AFK
P1	NOV 09	MING	ISSUE TO MTRC	BL	AFK
Rev	Date	Drawn	Description		Ch'kd/App'd

Client




20/F Two Landmark East
100 How Ming Street
Kwan Tong, Kowloon
Hong Kong
T +852 2828 5757
F +852 2827 1823
www.mottmac.com.hk

Project

CONSULTANCY AGREEMENT NO. NEX/2301
SOUTH ISLAND LINE (EAST)
ENVIRONMENTAL IMPACT ASSESSMENT

Title

WORKS AREA

(SHEET 7 OF 10)



Designed	BL	Eng.Chk.	FY
Drawn	MING	Coordination	FY
Dwg.Chk.	BL	Approved	AFK

Scale	Project	Status
1:1500@A1	248137	PRE
	CAD File	Rev
	\\248137\sp0r1\env\mcom\0052\FIGURE	P3

Drawing No. **FIGURE 1.2.7**

© COPYRIGHT RESERVED

© Mott MacDonald Hong Kong Limited
This document should not be relied on or used in circumstances other than those for which it was originally prepared and for which Mott MacDonald Hong Kong Limited was commissioned. Mott MacDonald Hong Kong Limited accepts no responsibility for this document to any other party other than the person by whom it was commissioned.

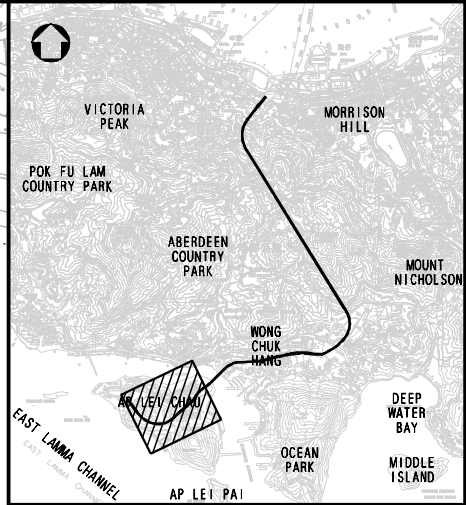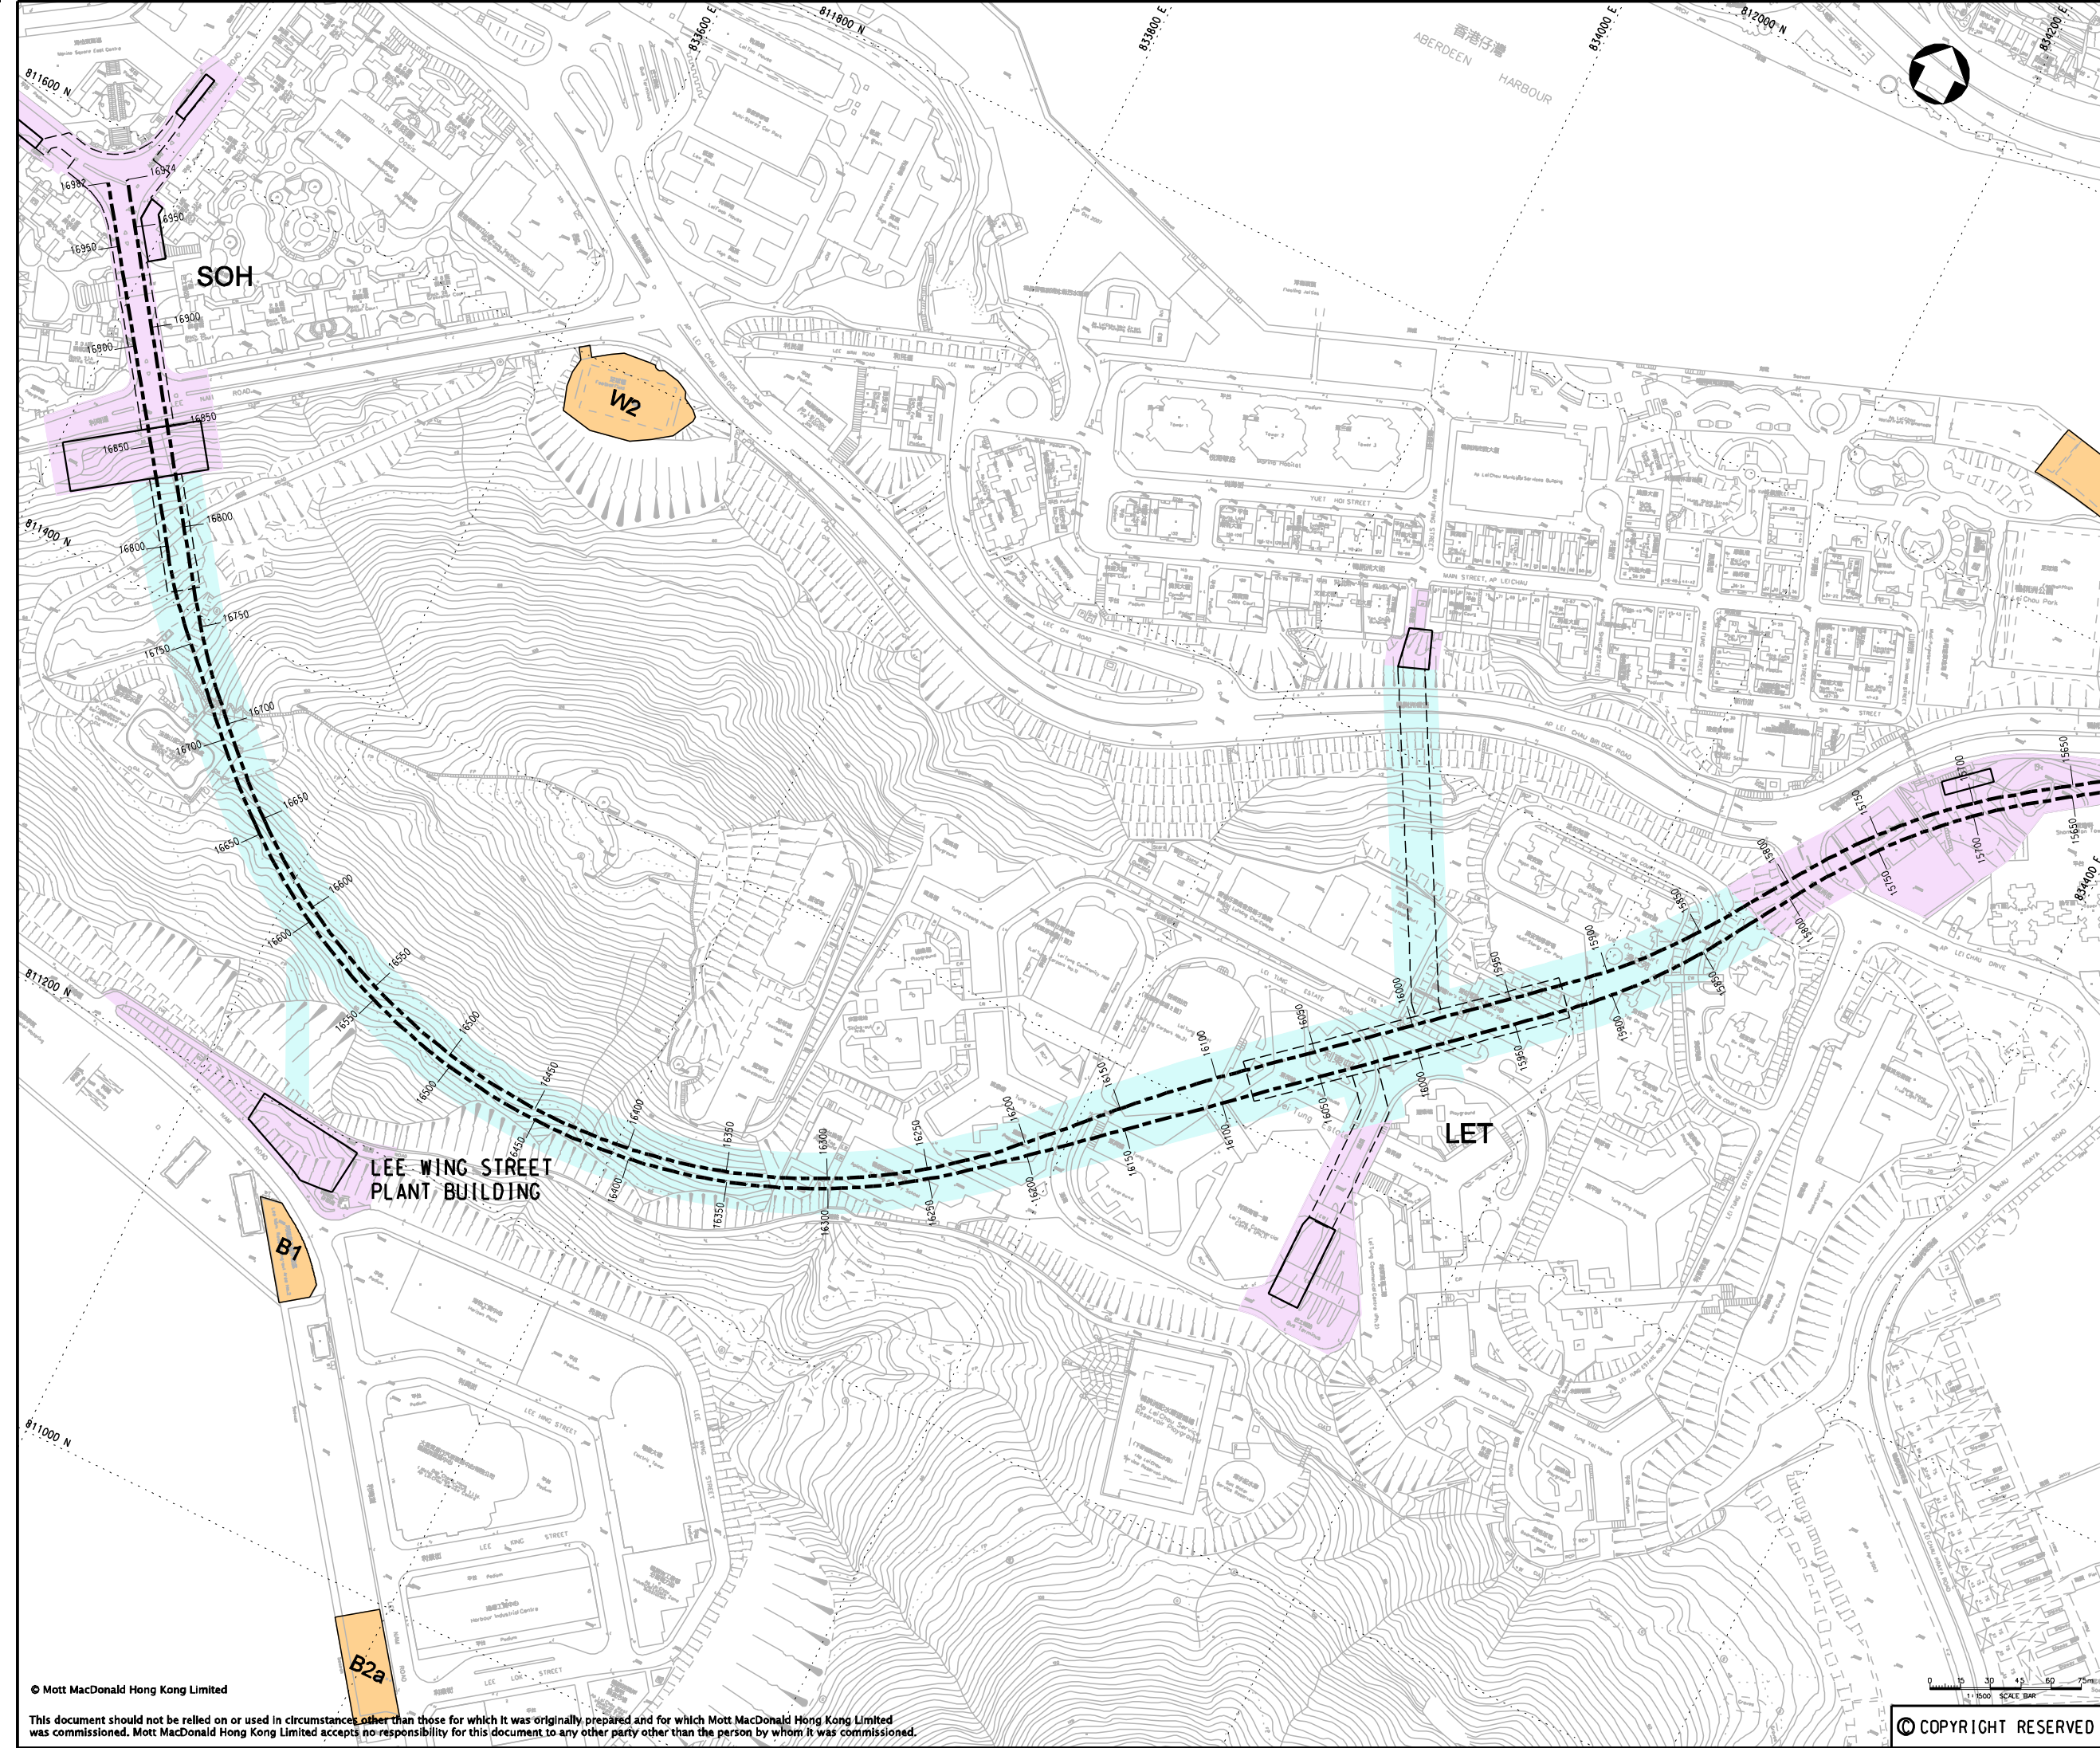

KEY PLAN

LEGEND:

- B1** BARGING AREA
- W2** WORKS AREA
- PROPOSED WORKS SITE (GROUND LEVEL AND UNDERGROUND)
- PROPOSED WORKS SITE (UNDERGROUND)
- PROPOSED WORKS AREA (GROUND LEVEL)

P3	MAY 10	MING	ISSUE TO MTRC & EPD	FY	AFK
P2	DEC 09	MING	ISSUE TO MTRC & EPD	FY	AFK
P1	NOV 09	MING	ISSUE TO MTRC	BL	AFK
Rev	Date	Drawn	Description		Ch'kd/App'd



Project
CONSULTANCY AGREEMENT NO. NEX/2301
SOUTH ISLAND LINE (EAST)
ENVIRONMENTAL IMPACT ASSESSMENT

Title
WORKS AREA
 (SHEET 8 OF 10)

Designed	BL	Eng.Chk.	FY
Drawn	MING	Coordination	FY
Dwg.Chk.	BL	Approved	AFK
Scale	1:1500@A1	Project	248137
		CAD File	1:\248137\spc\1\env\mcom\0052\FIGURE 1.2.8.dgn
Drawing No.		Status	PRE
		Rev	P3


© Mott MacDonald Hong Kong Limited

This document should not be relied on or used in circumstances other than those for which it was originally prepared and for which Mott MacDonald Hong Kong Limited was commissioned. Mott MacDonald Hong Kong Limited accepts no responsibility for this document to any other party other than the person by whom it was commissioned.

© COPYRIGHT RESERVED

FIGURE 1.2.8

P3

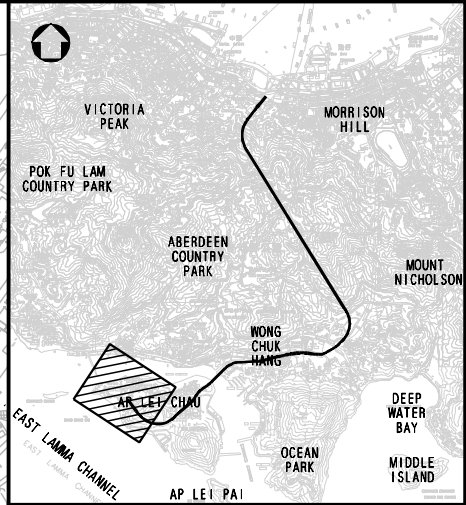

KEY PLAN

LEGEND:

- W2** WORKS AREA
- PROPOSED WORKS SITE (GROUND LEVEL AND UNDERGROUND)
- PROPOSED WORKS SITE (UNDERGROUND)
- PROPOSED WORKS AREA (GROUND LEVEL)

P3	MAY 10	MING	ISSUE TO MTRC & EPD	FY	AFK
P2	DEC 09	MING	ISSUE TO MTRC & EPD	FY	AFK
P1	NOV 09	MING	ISSUE TO MTRC	BL	AFK
Rev	Date	Drawn	Description		Ch'kd/App'd



Project



CONSULTANCY AGREEMENT NO. NEX/2301
SOUTH ISLAND LINE (EAST)
ENVIRONMENTAL IMPACT ASSESSMENT

Title


WORKS AREA

(SHEET 9 OF 10)

Designed	BL	Eng.Chk.	FY		
Drawn	MING	Coordination	FY		
Dwg.Chk.	BL	Approved	AFK		
Scale	1:1500@A1	Project	248137	Status	PRE
Drawing No.		CAD File	I:\248137\work\11\env\mcom\00523\FIGURE	Rev	P3

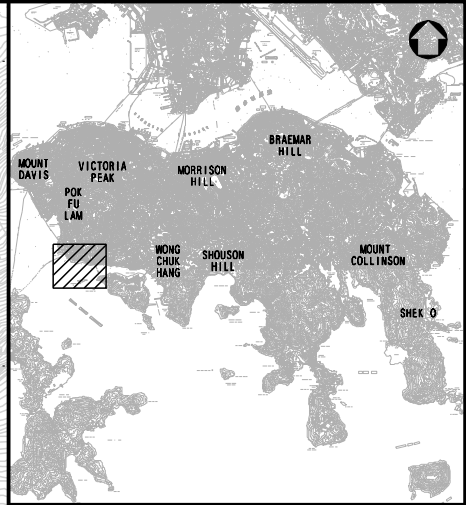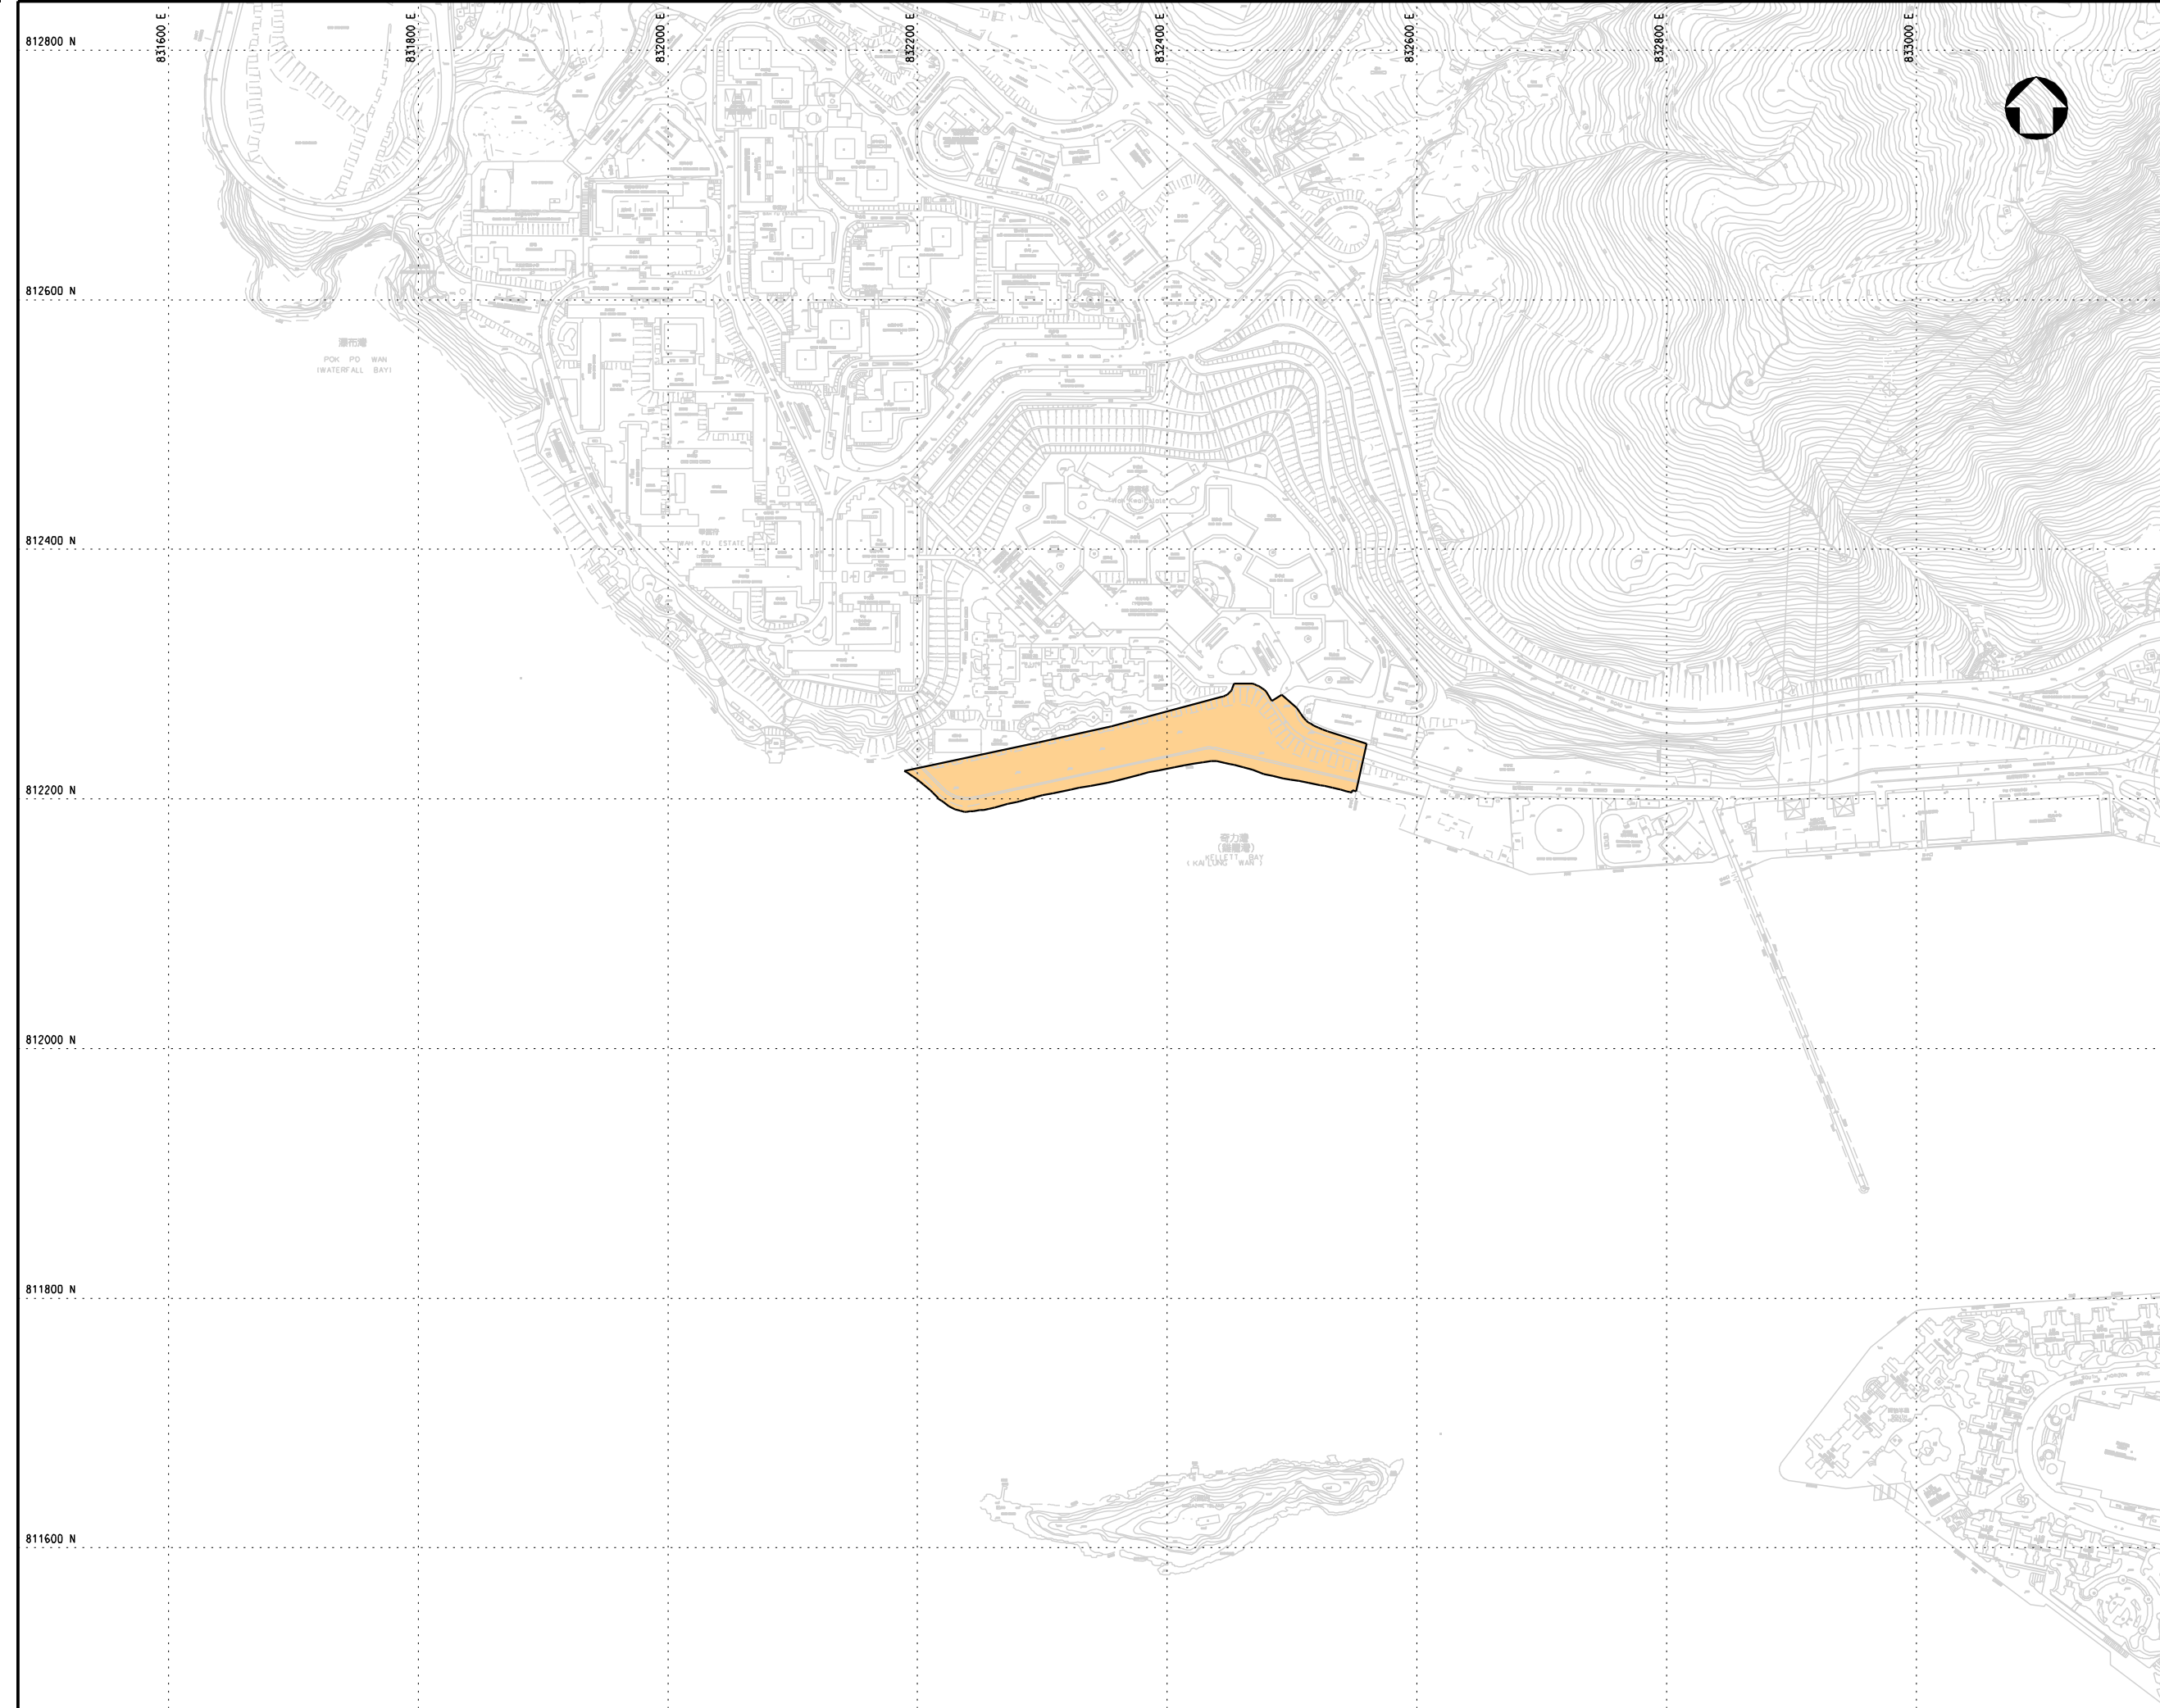

KEY PLAN

LEGEND:
 PROPOSED WORKS AREA (GROUND LEVEL)

Rev	Date	Drawn	Description	Ch'kd/ App'd
P2	MAY 10	MING	ISSUE TO MTRC & EPD	FY AFK
P1	DEC 09	MING	ISSUE TO MTRC & EPD	FY AFK

Client



Project
CONSULTANCY AGREEMENT NO. NEX/2301
SOUTH ISLAND LINE (EAST)
ENVIRONMENTAL IMPACT ASSESSMENT

Title
WORKS AREA
 (SHEET 10 OF 10)


Designed	BL	Eng.Chk.	FY
Drawn	MING	Coordination	FY
Dwg.Chk.	BL	Approved	AFK



Scale	Project	Status
1:2500@A1	248137	PRE
Drawing No.	CAD File	Rev
	K:\248137\epor1\env\mcom\00523\FIGURE 1.2.10.dgn	P2

© COPYRIGHT RESERVED


FIGURE 1.2.10

東博東海峽
 EAST LAMBA CHANNEL
 STRAITS FOR LUN HONGHAI

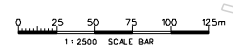

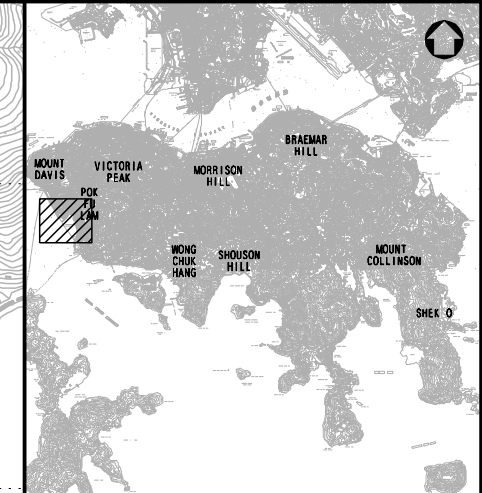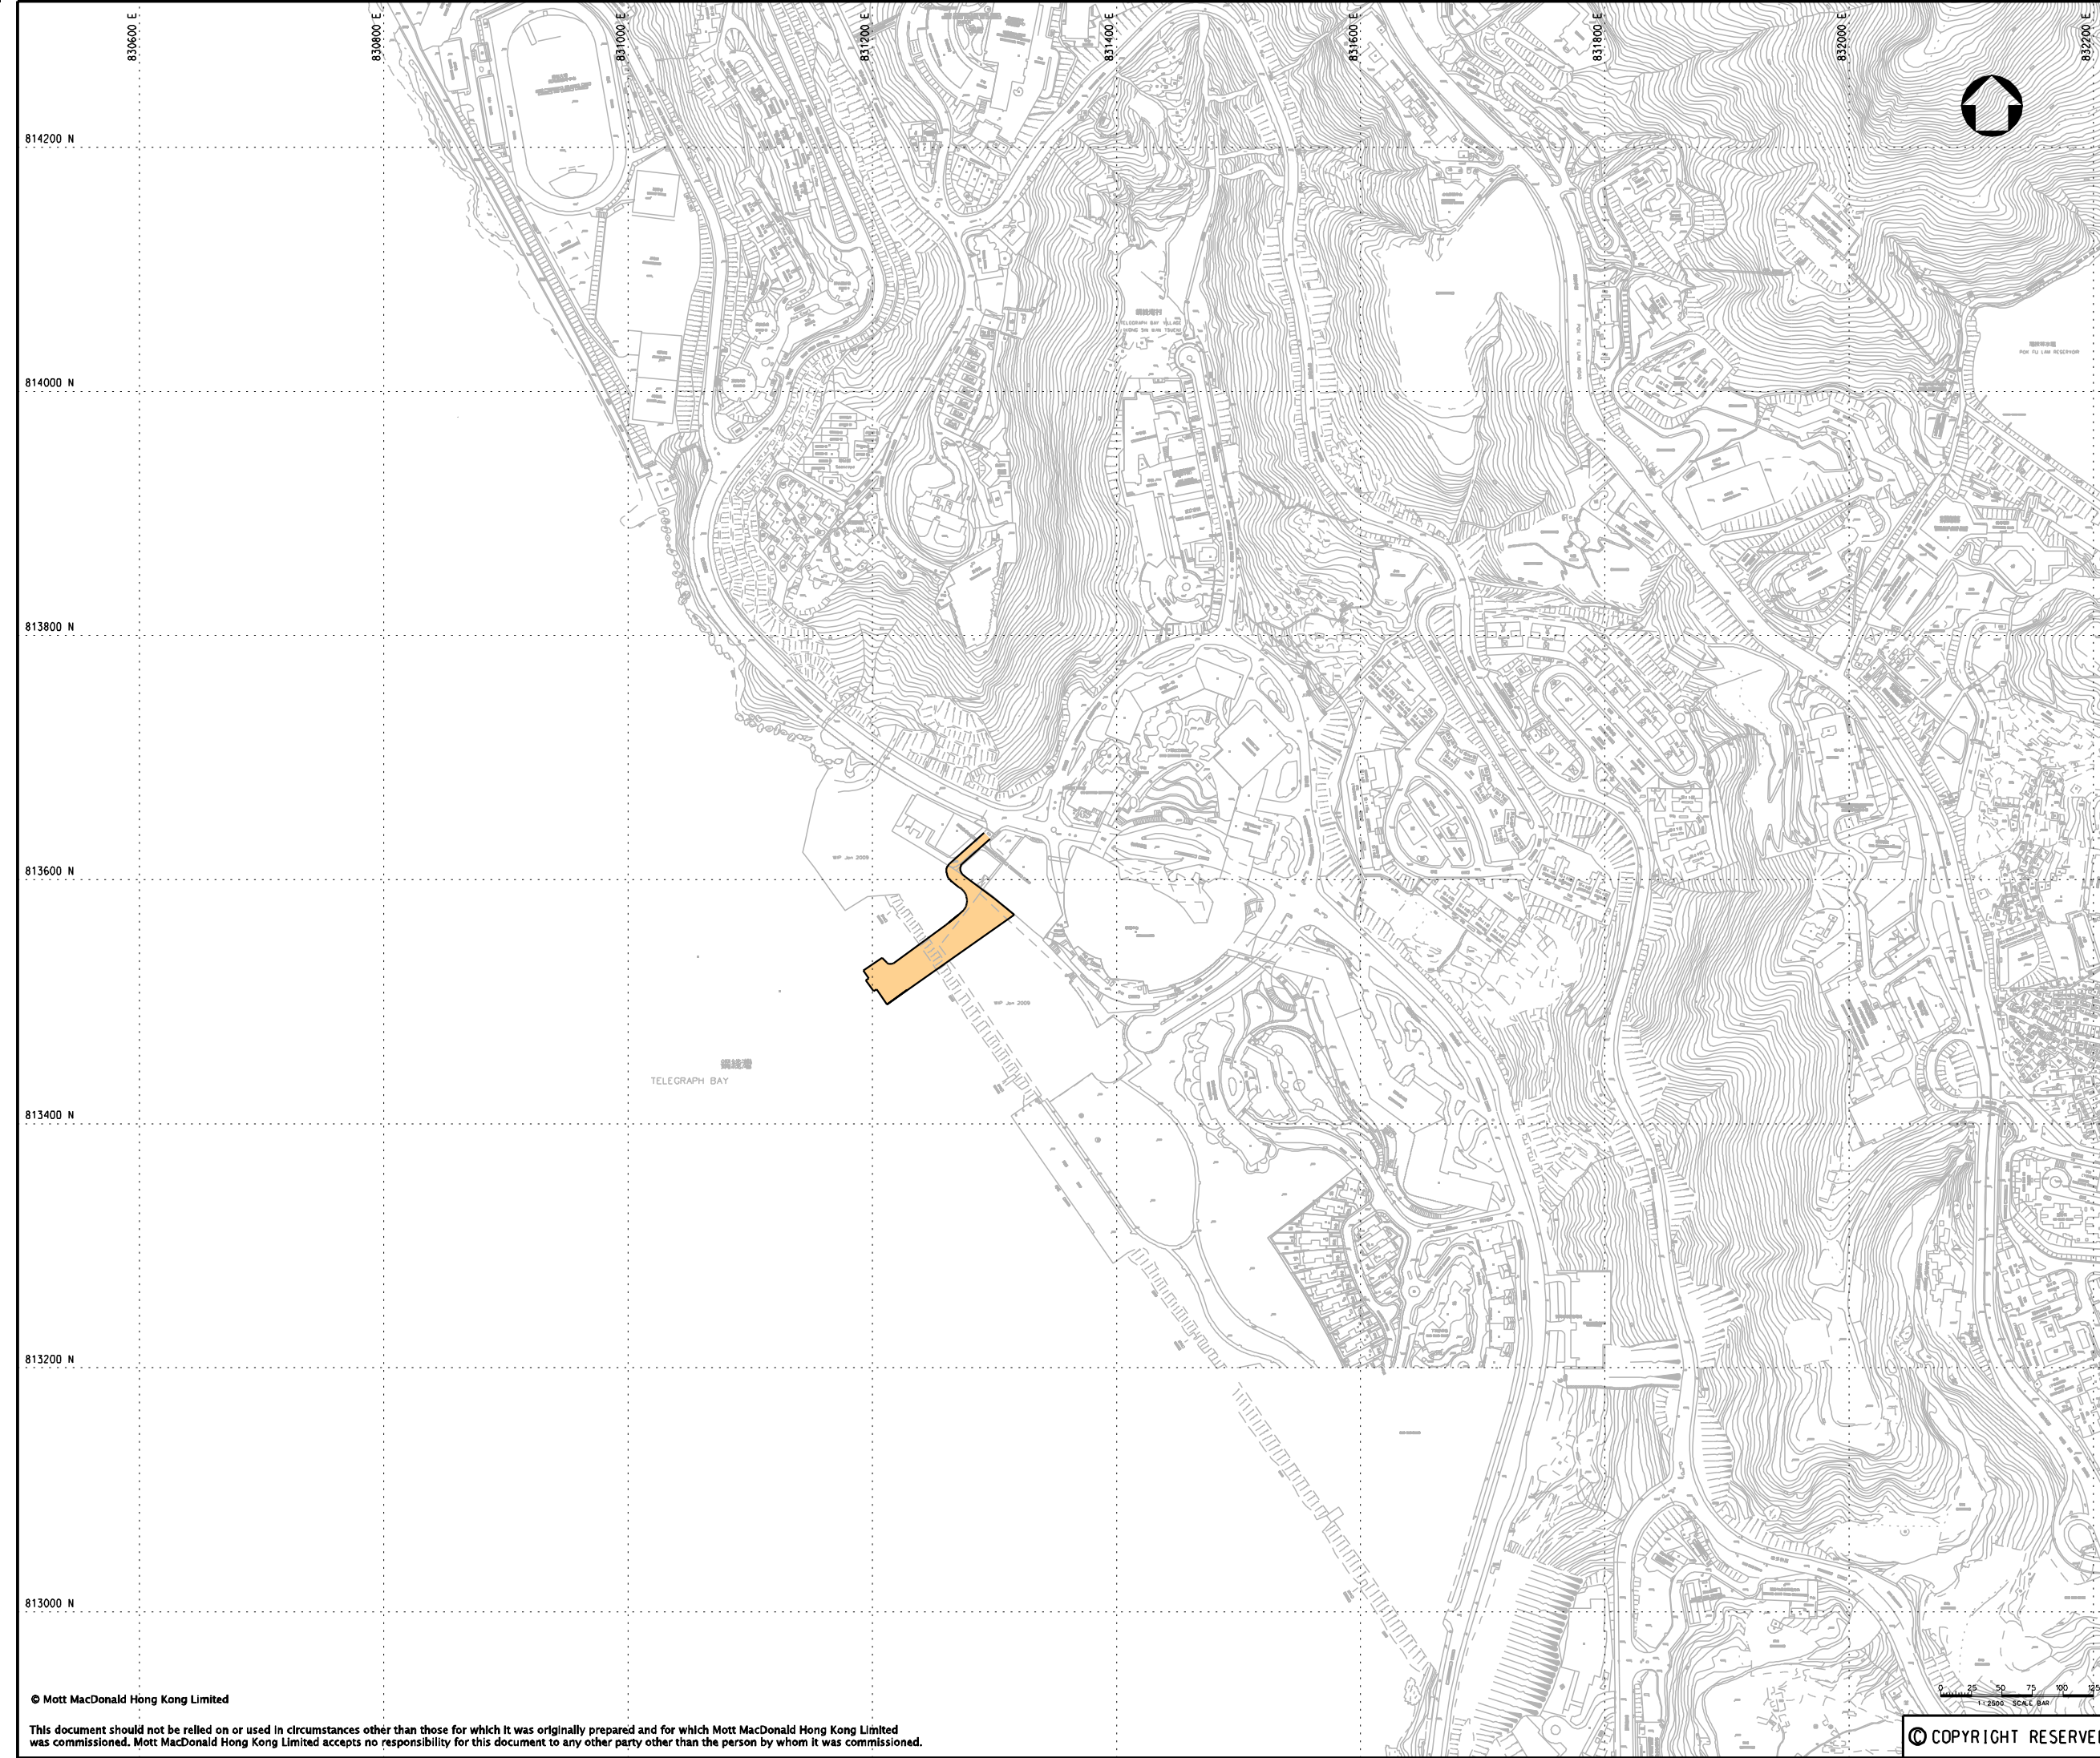

KEY PLAN

LEGEND:
 PROPOSED WORKS AREA (GROUND LEVEL)

P3	MAY 10	MING	ISSUE TO MTRC & EPD	FY	AFK
P2	DEC 09	MING	ISSUE TO MTRC & EPD	FY	AFK
P1	NOV 09	MING	ISSUE TO MTRC	BL	AFK
Rev	Date	Drawn	Description	Ch'kd/App'd	





Project
 CONSULTANCY AGREEMENT NO. NEX/2301
 SOUTH ISLAND LINE (EAST)
 ENVIRONMENTAL IMPACT ASSESSMENT

Title
 WORKS AREA
 (TELEGRAPH BAY BARGING POINT)


Designed	BL	Eng.Chk.	FY
Drawn	MING	Coordination	FY
Dwg.Chk.	BL	Approved	AFK

Scale	Project	Status
1:2500@A1	248137	PRE
Drawing No.		Rev
FIGURE 1.2.11		P3

© COPYRIGHT RESERVED

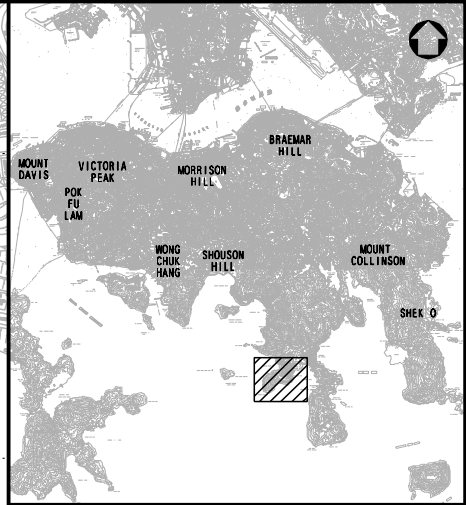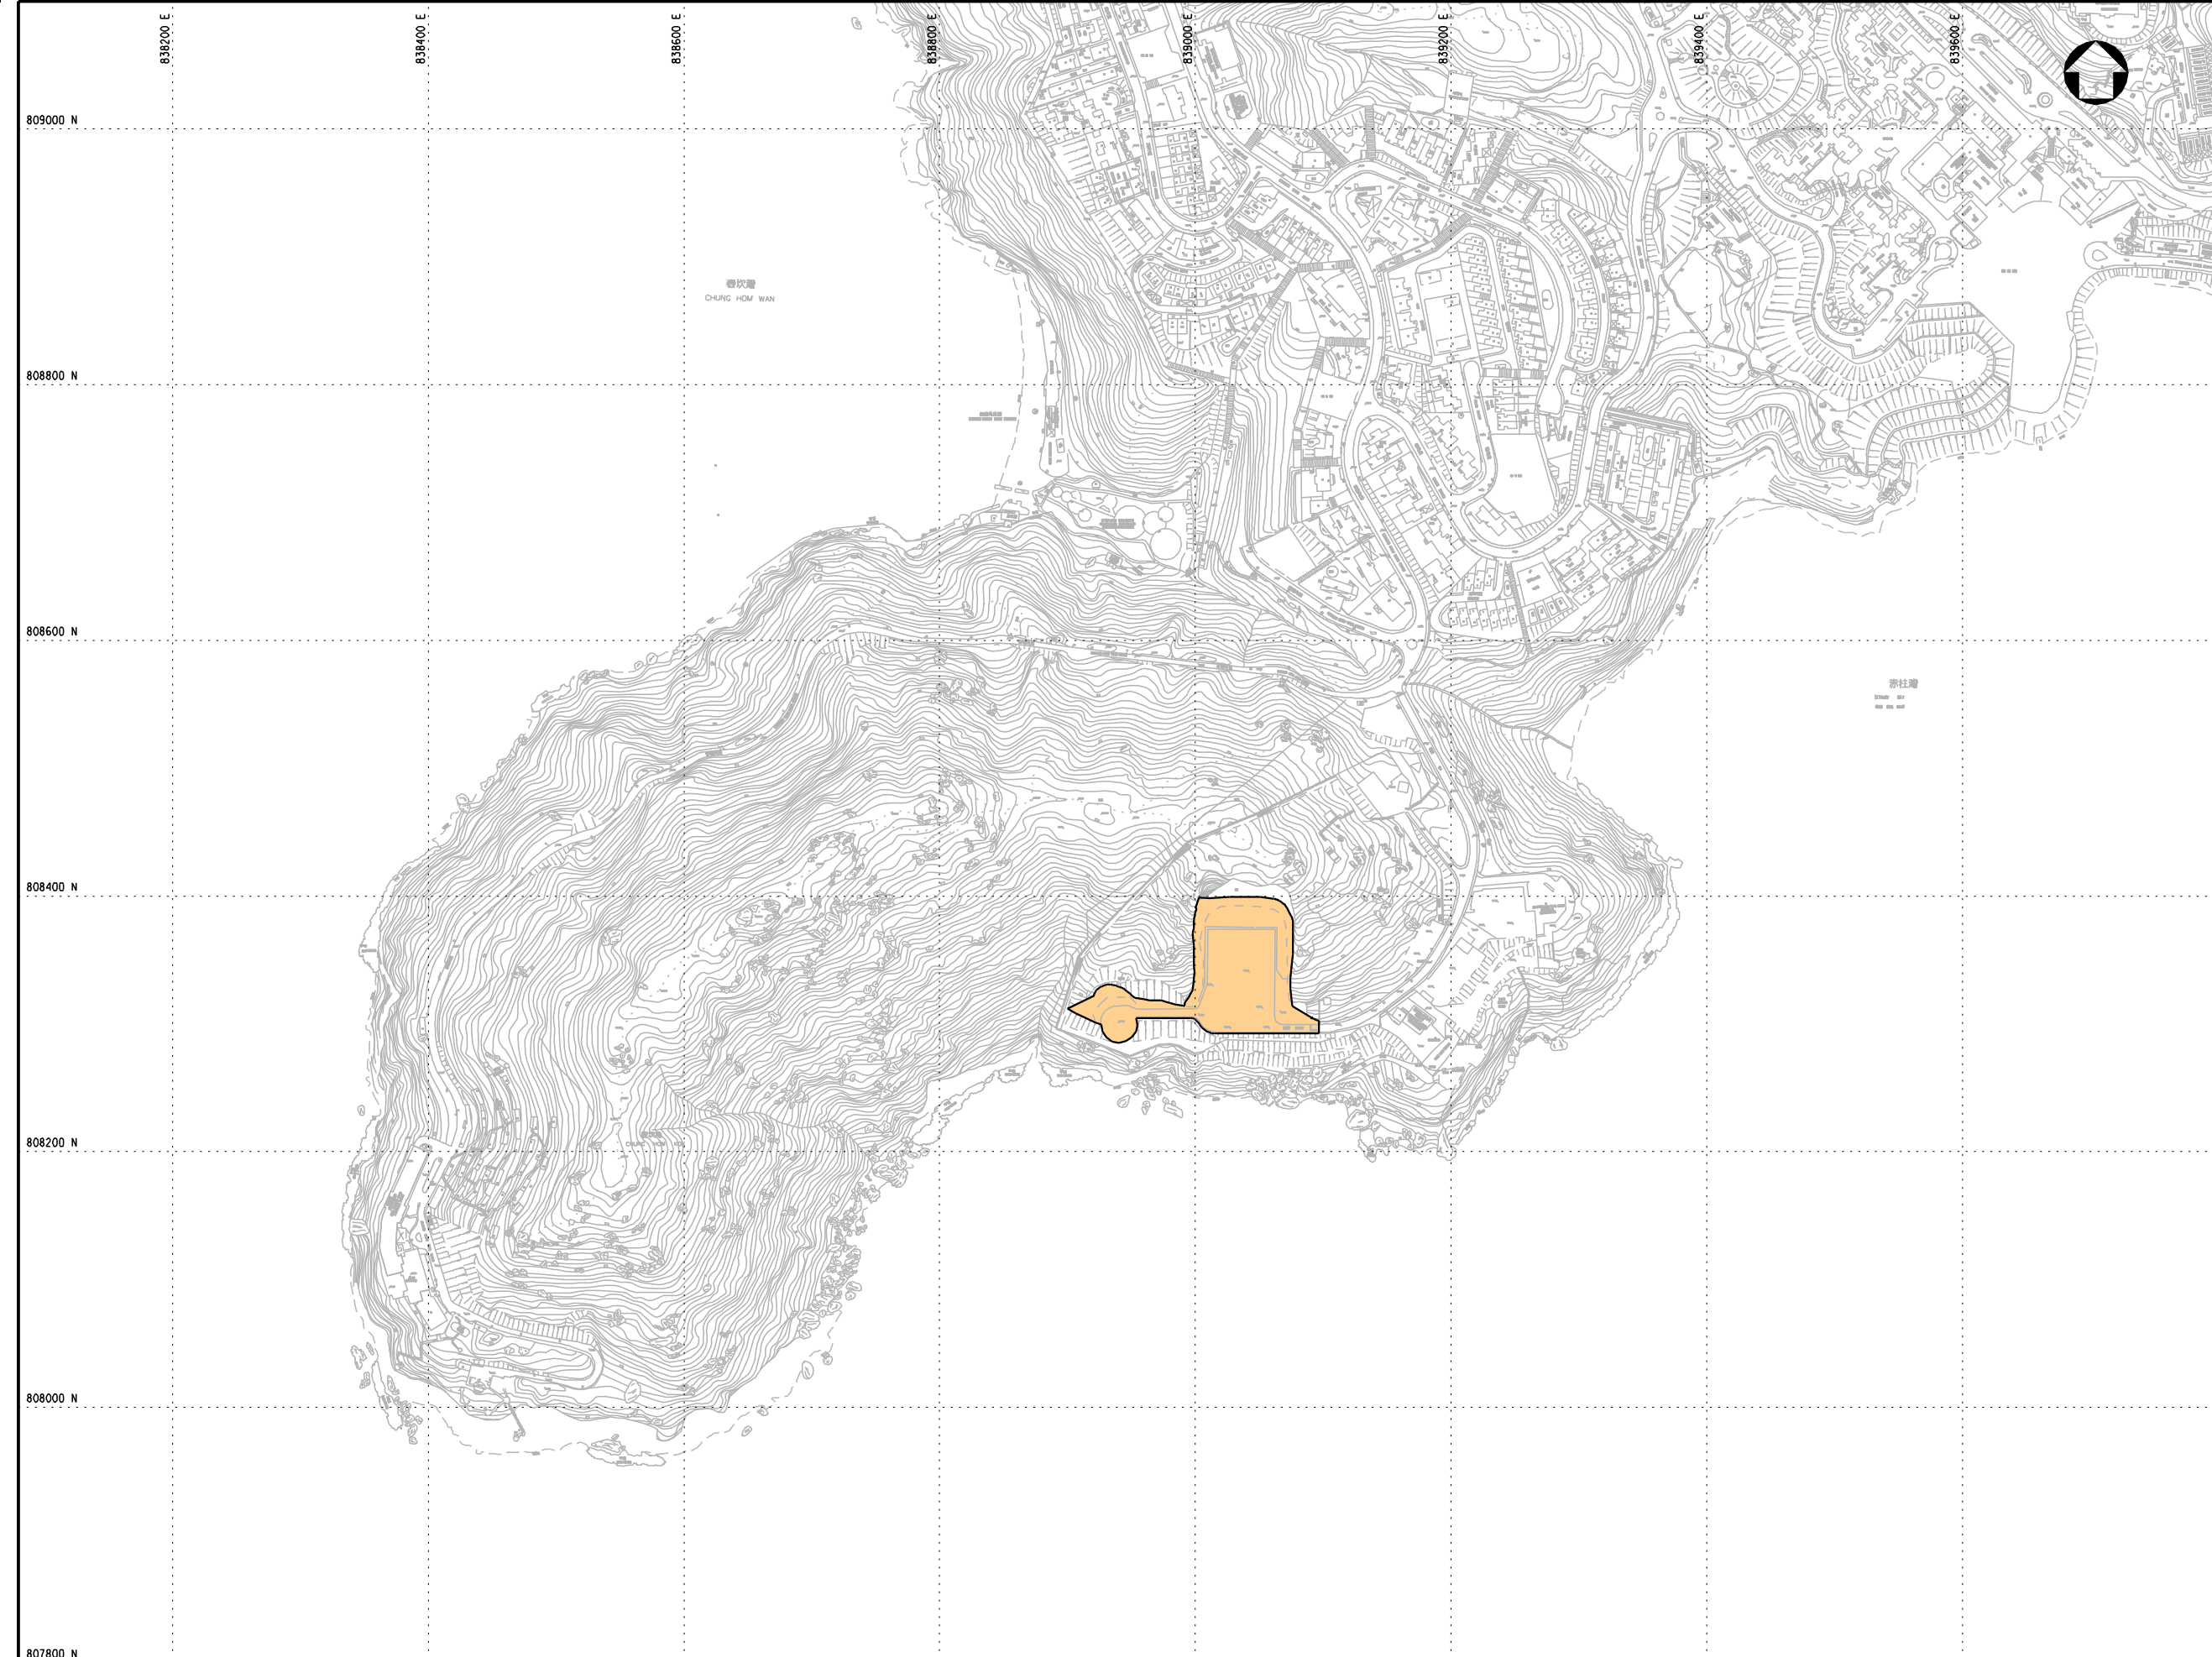

KEY PLAN

LEGEND:
 PROPOSED WORKS AREA (GROUND LEVEL)

Rev	Date	Drawn	Description	Ch'kd	App'd
P3	MAY 10	MING	ISSUE TO MTRC & EPD	FY	AFK
P2	DEC 09	MING	ISSUE TO MTRC & EPD	FY	AFK
P1	NOV 09	MING	ISSUE TO MTRC	BL	AFK



Project
**CONSULTANCY AGREEMENT NO. NEX/2301
 SOUTH ISLAND LINE (EAST)
 ENVIRONMENTAL IMPACT ASSESSMENT**

Title
**WORKS AREA
 (CHUNG HOM SHAN MAGAZINE SITE)**

Designed	BL	Eng.Chk.	FY
Drawn	MING	Coordination	FY
Dwg.Chk.	BL	Approved	AFK

Scale	Project	Status
1:2500@A1	248137	PRE
	CAD File	Rev
	I:\248137\spc\1\env\mcom\00523\FIGURE 1.2.12.dgn	P3

Drawing No. **FIGURE 1.2.12**