



NOTES:


1. ALL LEVELS REFERRED TO THE DRAWING ARE IN mPD UNLESS OTHERWISE STATED.

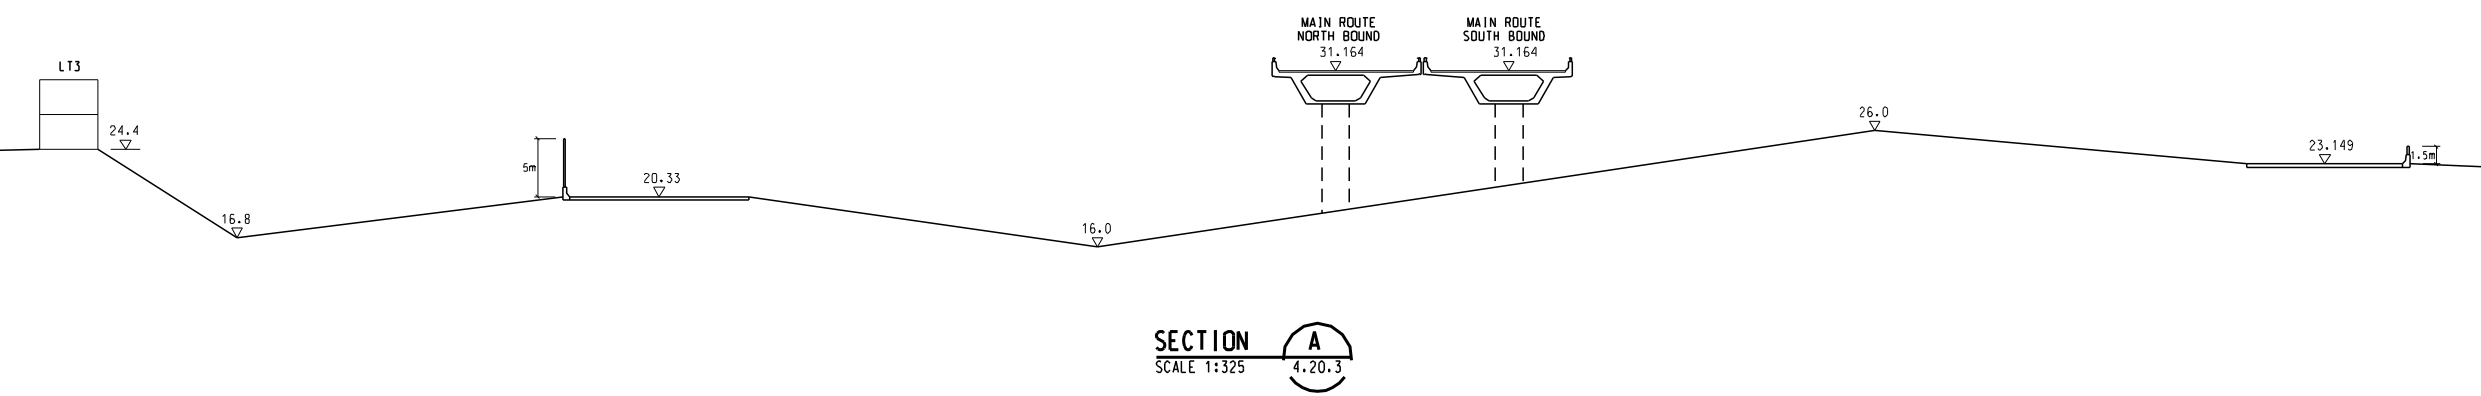

SECTION A
SCALE 1:325 4.20.3

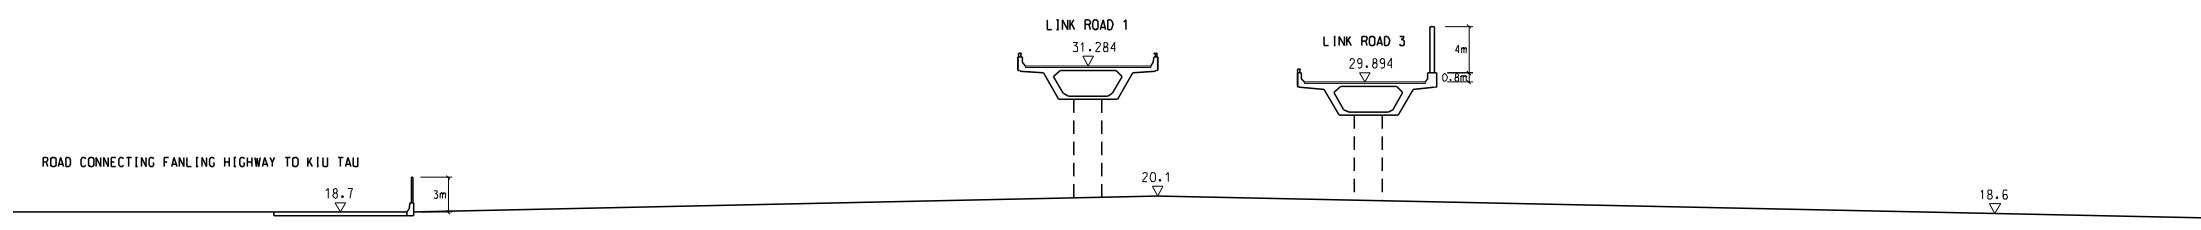

SECTION B
SCALE 1:325 4.20.4

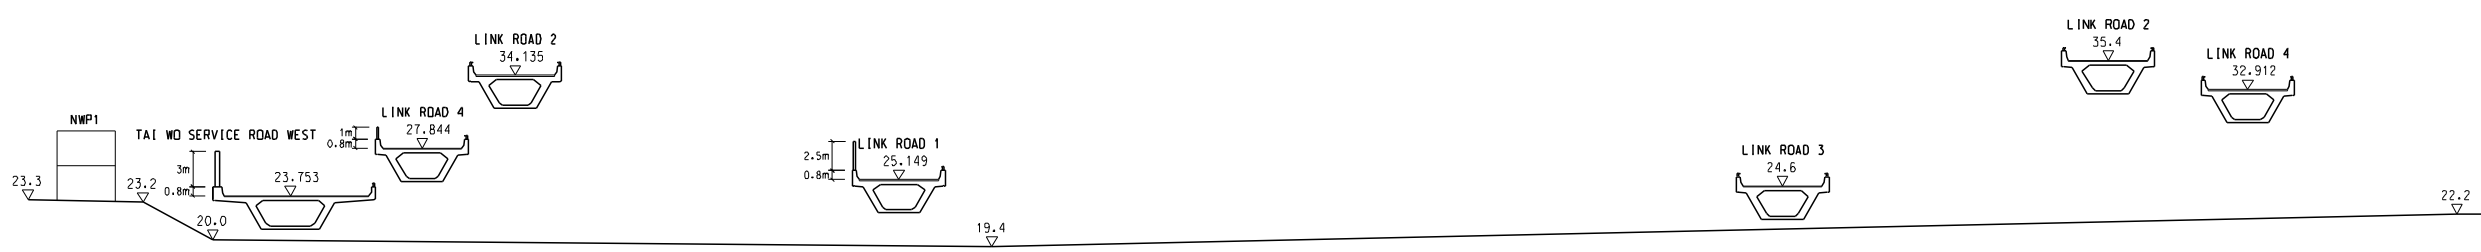

SECTION C
SCALE 1:325 4.20.4

P1	NOV 10	MING	FIRST ISSUE	FN	HT
Rev	Date	Drawn	Description	Ch'k'd	App'd

20/F Two Landmark East
100 How Ming Street
Kau Tong, Kowloon
Hong Kong
T +852 2828 5757
F +852 2827 1823
W www.motmac.com.hk

Client

CIVIL ENGINEERING
AND DEVELOPMENT
DEPARTMENT

Project
AGREEMENT NO. CE45/2008 (CE)
LIANTANG/HEUNG YUEN WAI BOUNDARY
CONTROL POINT AND ASSOCIATED WORKS

Title
CROSS-SECTION PLANS OF PROPOSED BARRIERS

Designed	EY	Eng.Chk.	EC
Drawn	MING	Coordination	EC
Dwg.Chk.	EY	Approved	HT

Scale at A1	Project	Status
1:325	255228	PRE
	CAD file	
	4\255228\REPORT\ENV\SI\A\005\FIG 4-20.5.dgn	

Drawing No	Rev
FIGURE 4.20.5	P1