

**Remarks**

- The drawing does not indicate precise no. and locations of retained trees and compensatory trees.
- The precise no. of trees to be retained, transplanted, fell and compensated shall be determined and agreed separately with government during the Tree Felling Application process under ETWB TC(W) No. 3/2006.
- Landscaping features and form of structures shown in the drawing are indicative only.

- LEGEND**
- PROPOSED TREE**
  - 1 GREEN ROOF**
  - 2 COVERED WALKWAY**






Remarks

- The drawing does not indicate precise no. and locations of retained trees and compensatory trees.
- The precise no. of trees to be retained, transplanted, fell and compensated shall be determined and agreed separately with government during the Tree Felling Application process under ETWB TC(W) No. 3/2006.
- Landscaping features and form of structures shown in the drawing are indicative only.

LEGEND

 PROPOSED TREE

INDICATIVE RECLAMATION AREA  
TO BE DESIGNED BY OTHERS

CM2a, OM2

CM2a, OM2

CM2b

OM6

VENTILATION SHAFT

OM5

CONVENTION AVENUE

TAXI DROP OFF

OM1  
PLANT BUILDING

MTR ENTRANCE A  
OM1

OM1  
PLANT BUILDING

MTR  
ENTRANCE B  
OM1

INDICATIVE HARBOUR ROAD SPORTS CENTRE  
AND WAN CHAI SWIMMING POOL REPROVISIONING  
TO BE DESIGNED BY OTHERS

鷹君中心  
Great Eagle Centre

海港中心  
Harbour Centre

平台  
下層停車場  
(Car Park Under)

萬麗海景酒店  
Renaissance Harbour View Hotel

會展廣場  
辦公大樓  
Convention Plaza  
Office Tower

HARBOUR ROAD

菲林明道  
FLEMING ROAD

菲林明道  
FLEMING ROAD

港灣道

杜老誌道

TONNOCHY ROAD

MTR

SHATIN TO CENTRAL LINK


AECOM

NEX/2213  
EIA STUDY FOR SCL (HUH - ADM)  
EXHIBITION STATION MASTER PLAN AT GROUND LEVEL



N.T.S. | NEX2213/C/331/ENS/M54/067 | C

DO NOT SCALE DRAWINGS. ALL DIMENSIONS SHALL BE  
VERIFIED ON SITE.  
© MTR CORPORATION LIMITED 2008. COPYRIGHT IN  
RESPECT OF THIS DRAWING / DOCUMENT IS OWNED BY THE  
MTR CORPORATION LIMITED OF HONG KONG. NO  
REPRODUCTION OF THE DRAWING / DOCUMENT OR ANY PART  
BY WHATEVER MEANS IS PERMITTED WITHOUT THE PRIOR  
WRITTEN CONSENT OF THE MTR CORPORATION LIMITED.





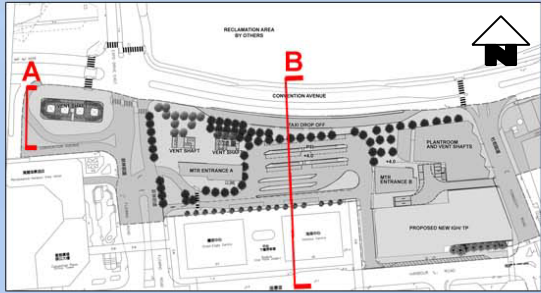

- Remarks
- The drawing does not indicate precise no. and locations of retained trees and compensatory trees.
  - The precise no. of trees to be retained, transplanted, fell and compensated shall be determined and agreed separately with government during the Tree Felling Application process under ETWB TC(W) No. 3/2006.
  - Landscaping features and form of structures shown in the drawing are indicative only.

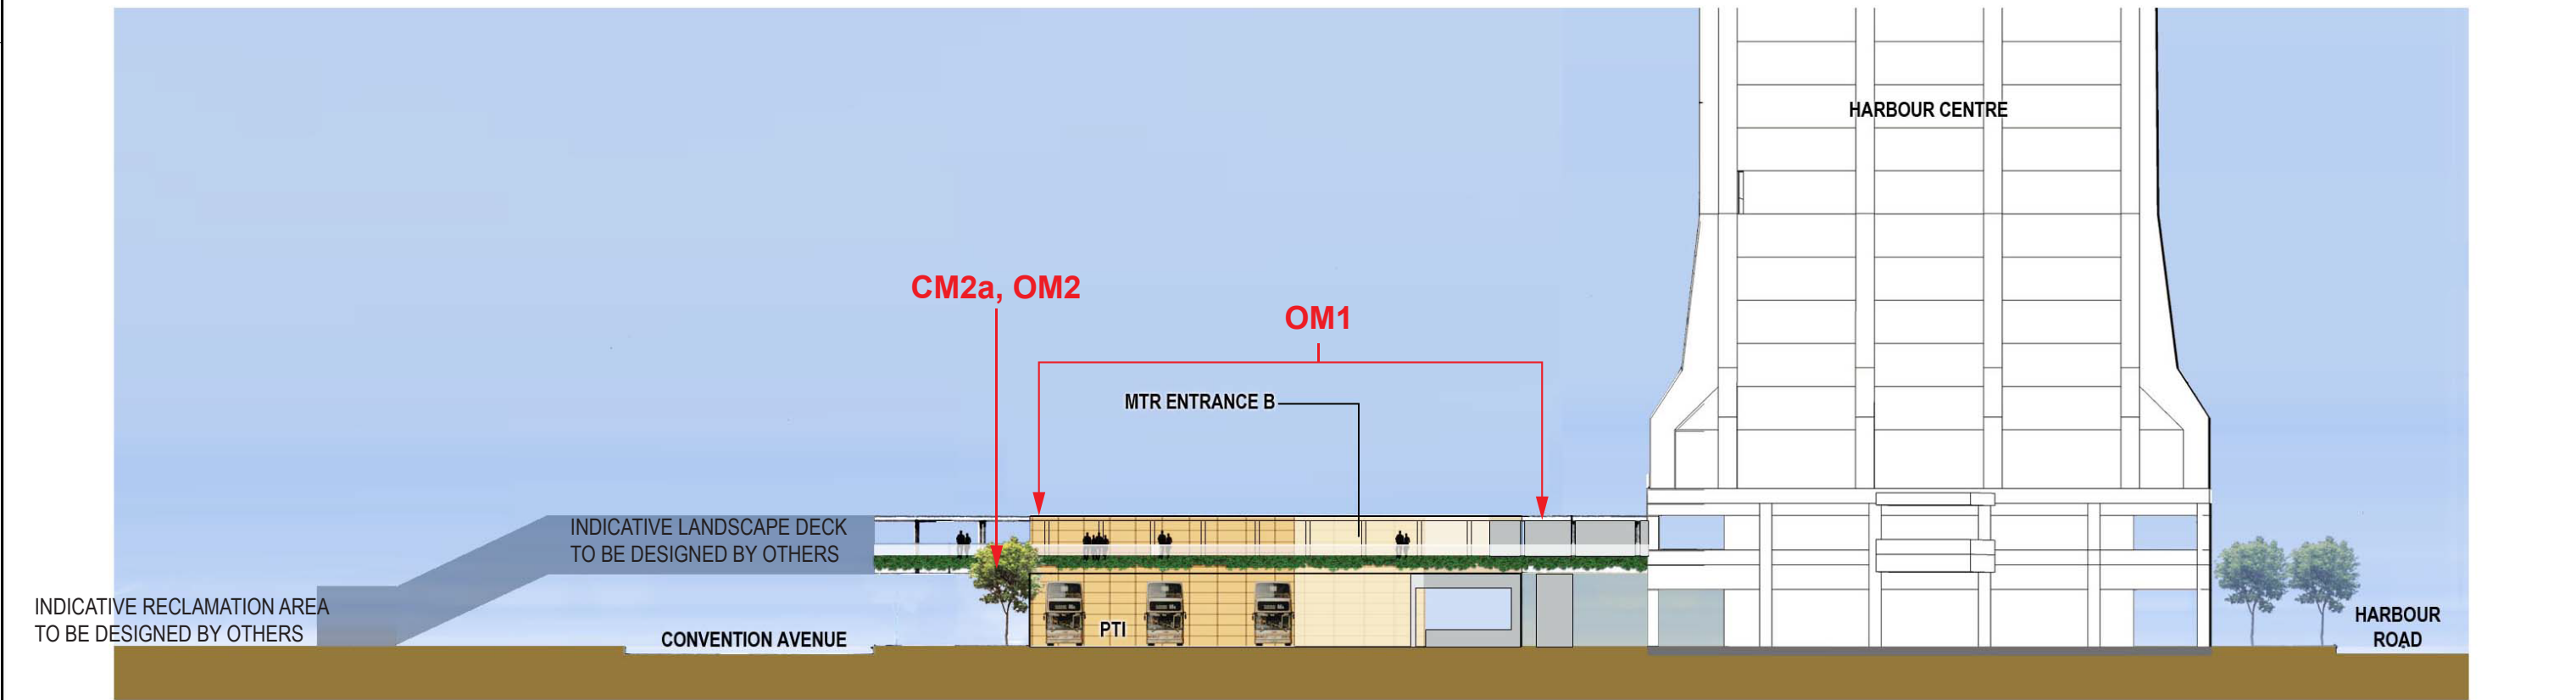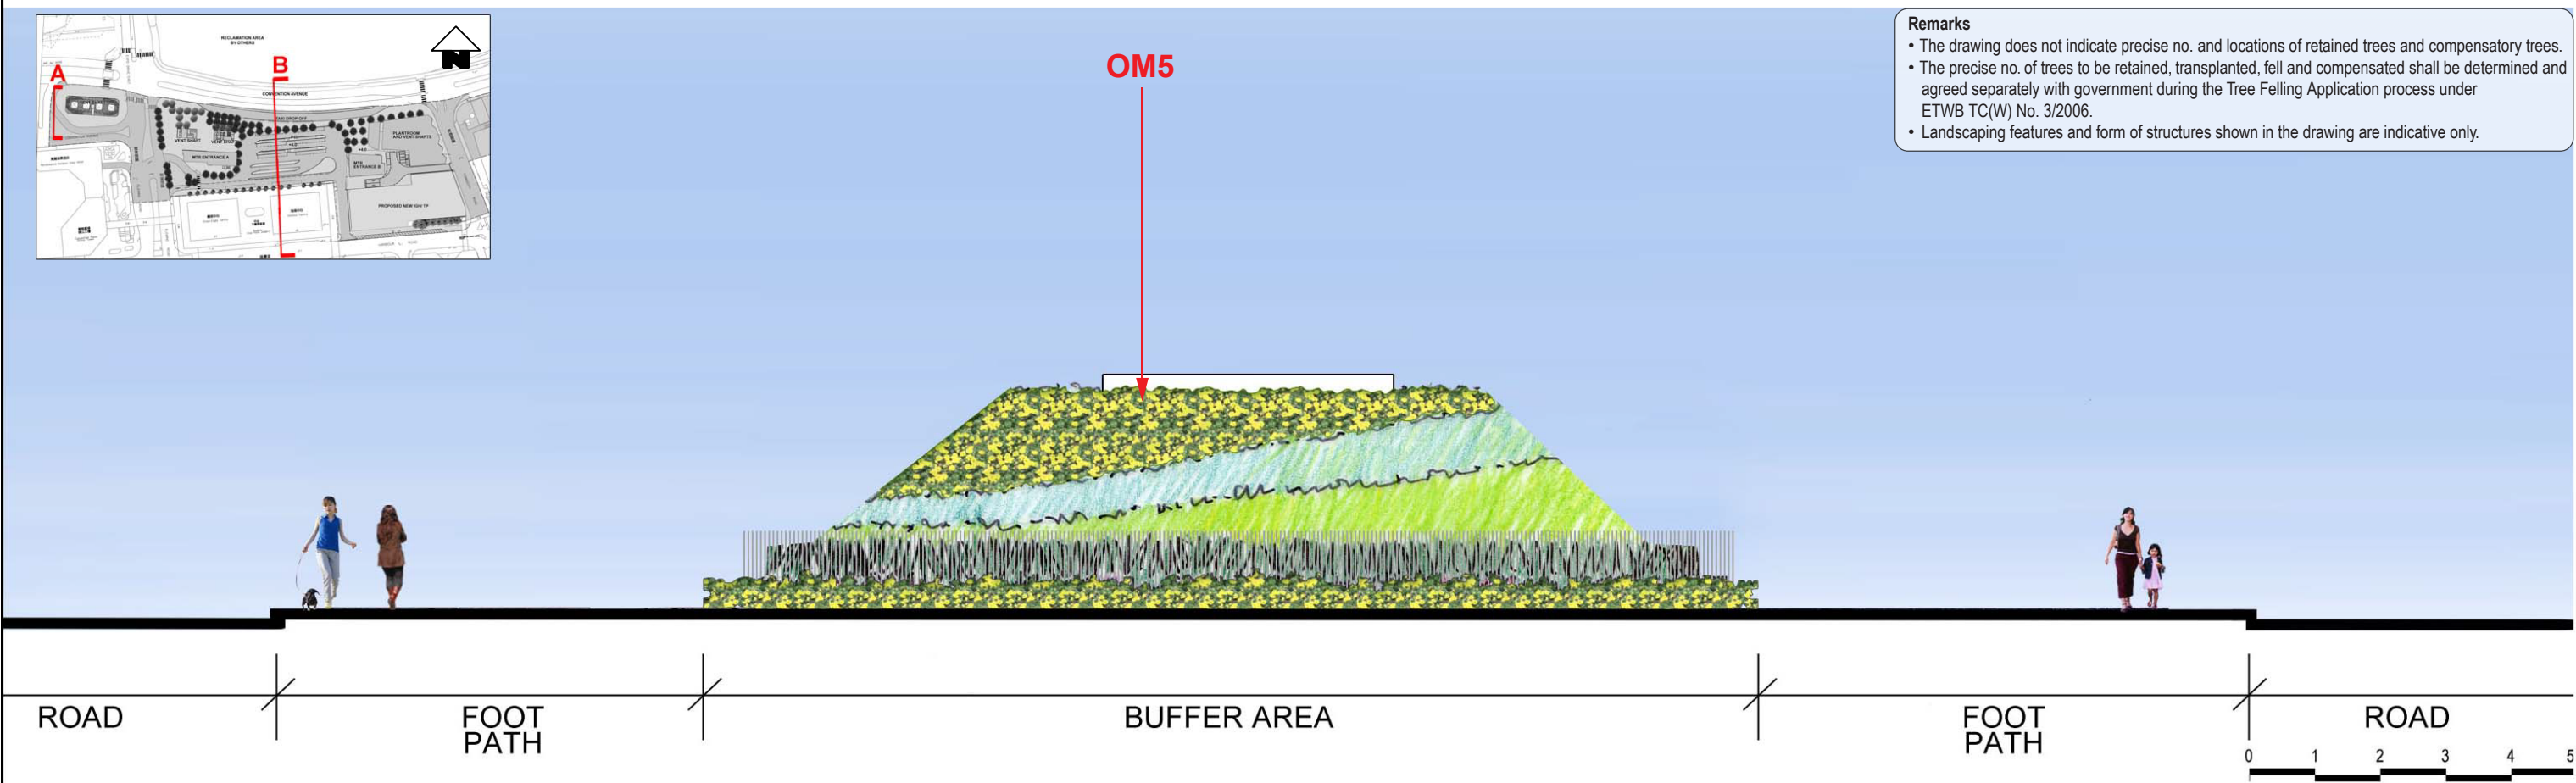

SECTION B


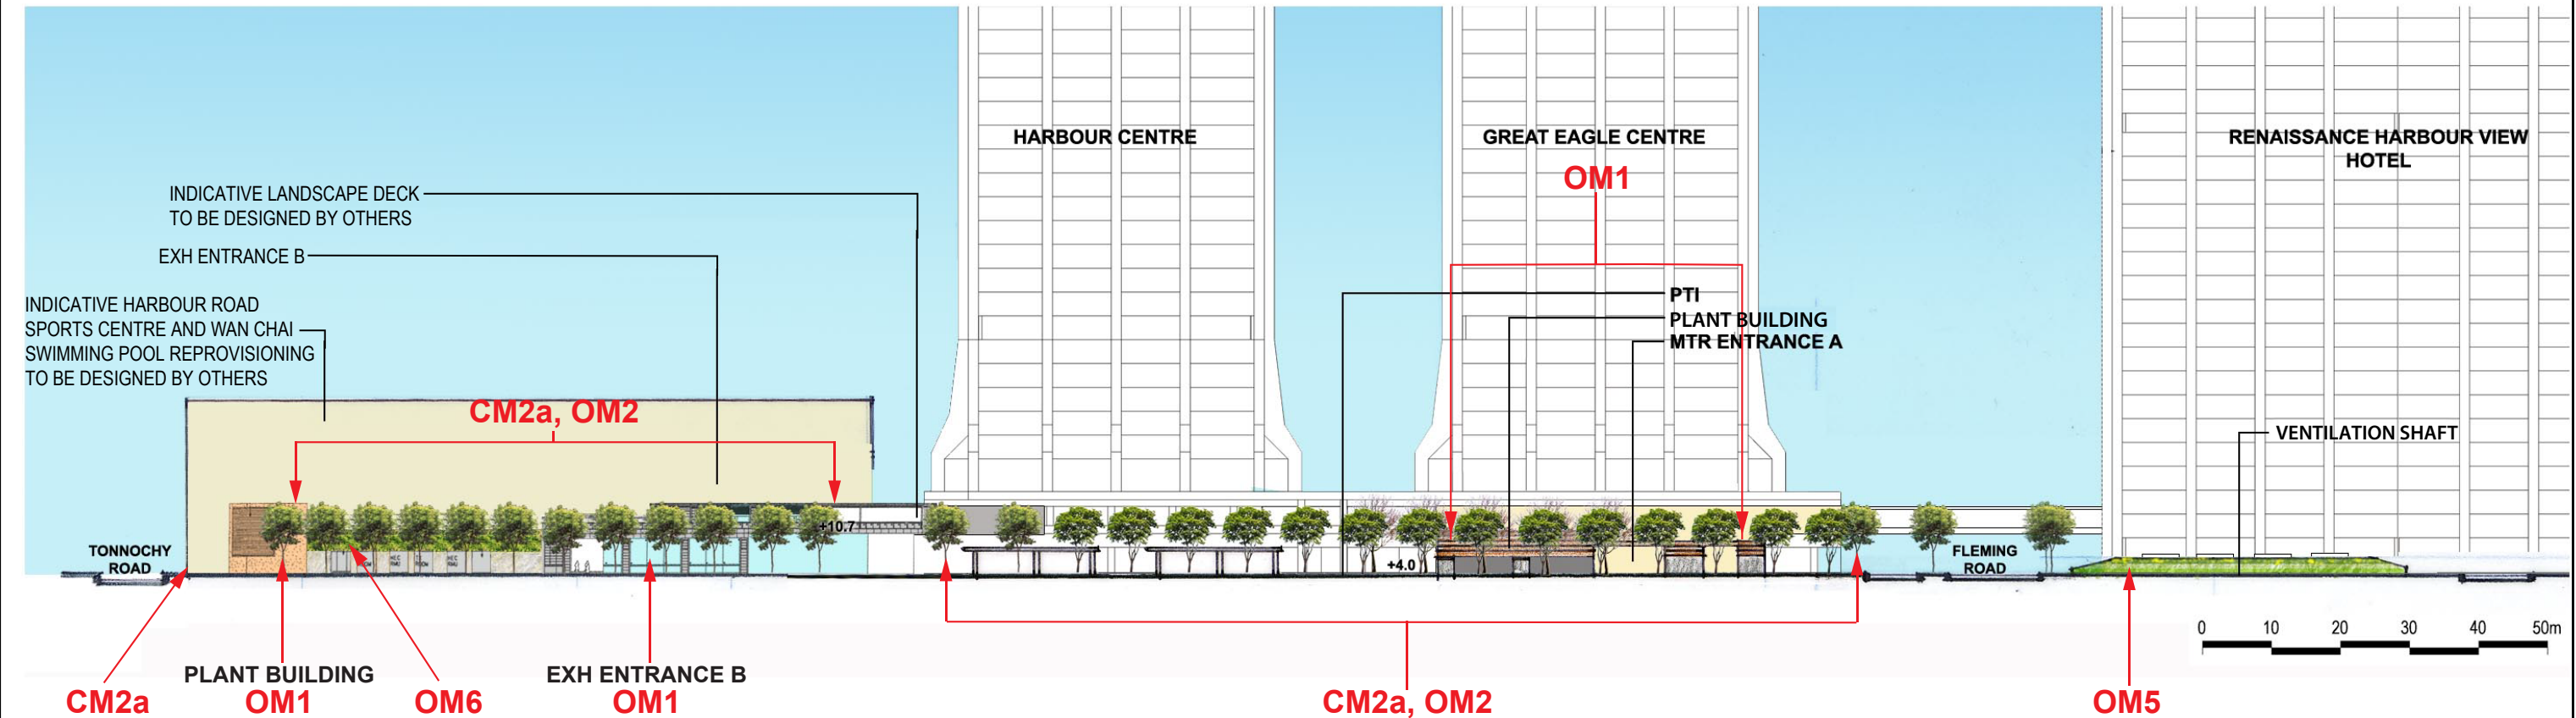
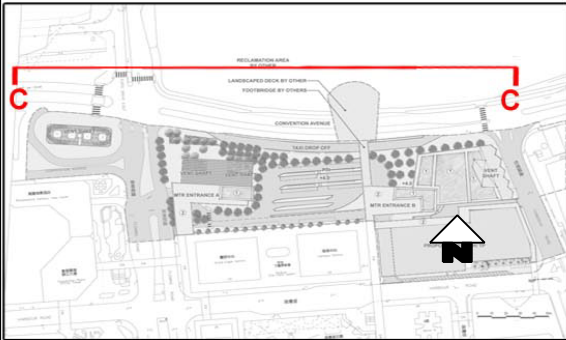
SECTION C

**Remarks**

- The drawing does not indicate precise no. and locations of retained trees and compensatory trees.
- The precise no. of trees to be retained, transplanted, fell and compensated shall be determined and agreed separately with government during the Tree Felling Application process under ETWB TC(W) No. 3/2006.
- Landscaping features and form of structures shown in the drawing are indicative only.

--	--	



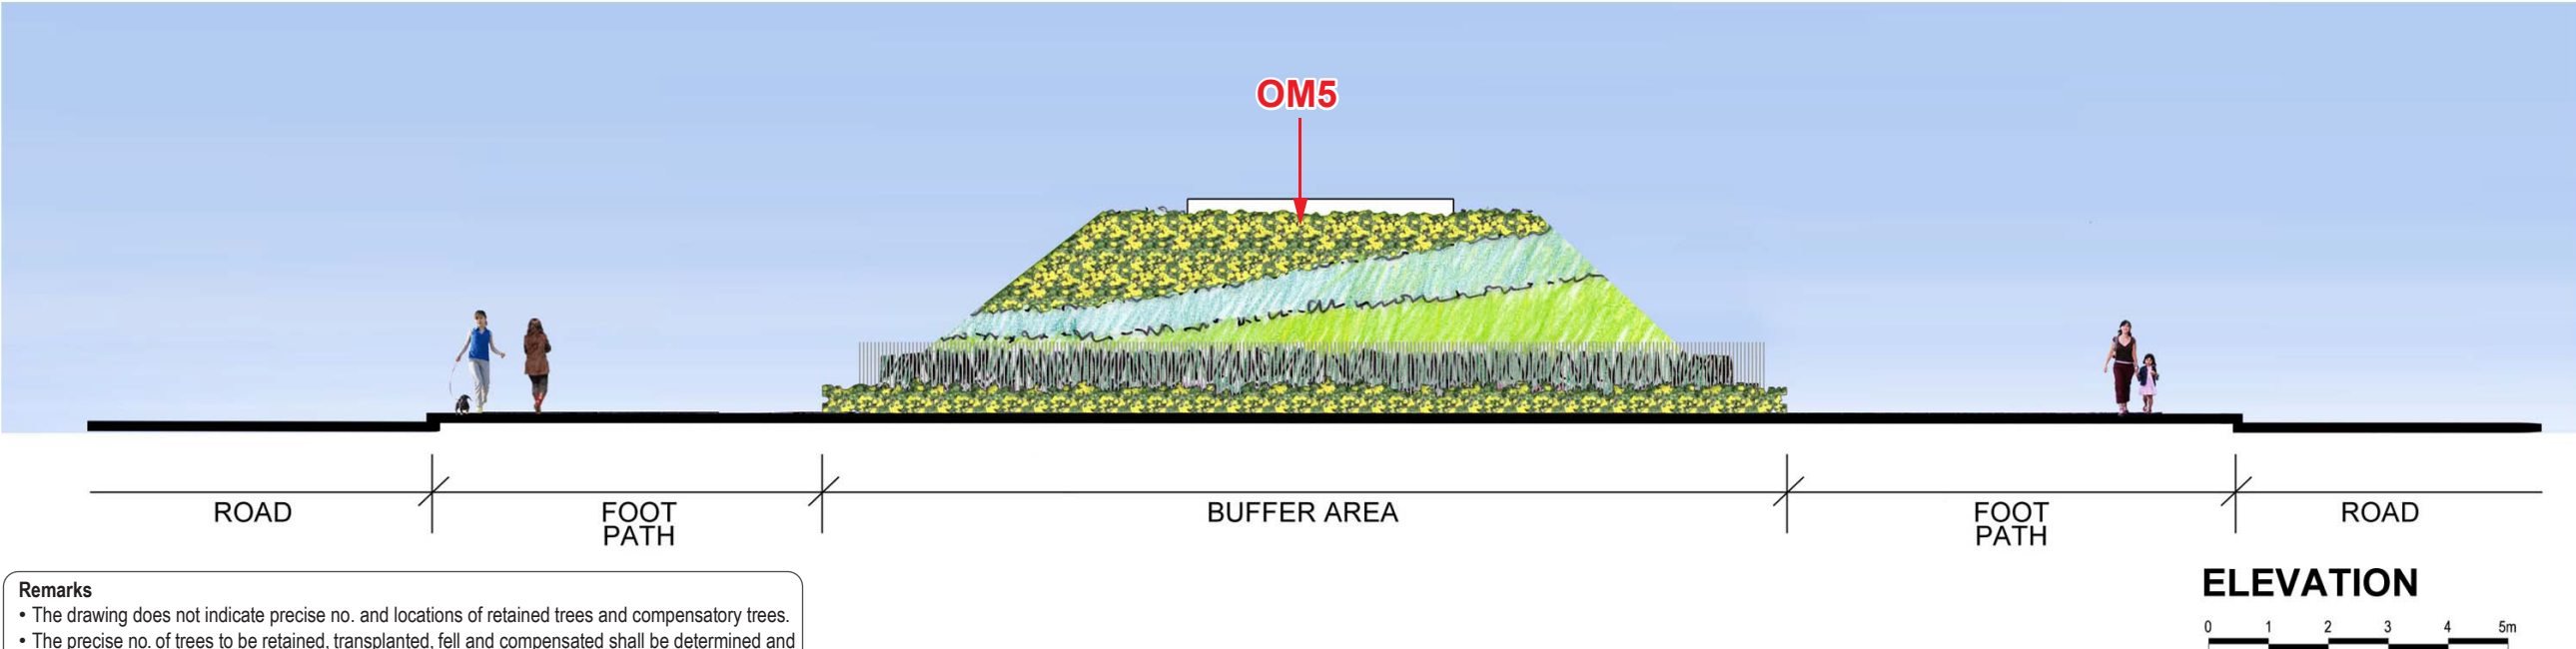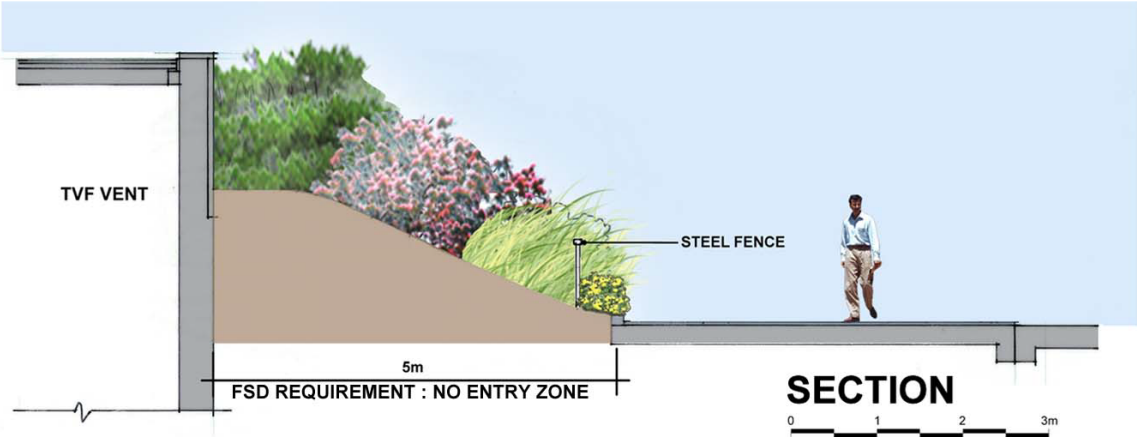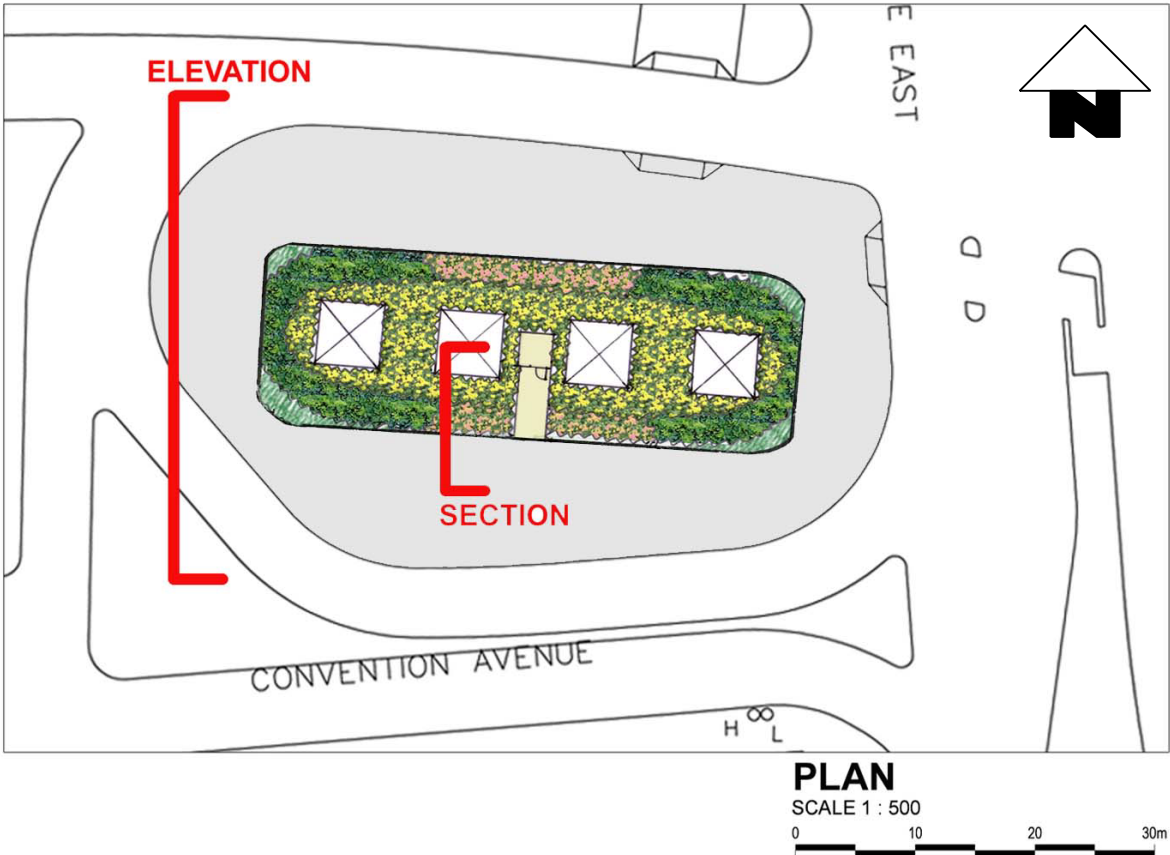

- Remarks**
- The drawing does not indicate precise no. and locations of retained trees and compensatory trees.
  - The precise no. of trees to be retained, transplanted, fell and compensated shall be determined and agreed separately with government during the Tree Felling Application process under ETWB TC(W) No. 3/2006.
  - Landscaping features and form of structures shown in the drawing are indicative only.
