


C01	INTERNATIONAL FINANCE CENTRE
C02	TWO INTERNATIONAL FINANCE CENTRE
C03	EXCHANGE SQUARE
C04	HUTCHISON HOUSE
C05	BANK OF AMERICA TOWER
C06	FAR EAST FINANCIAL CENTRE
C07	ADMIRALTY CENTRE
C08	UNITED CENTRE
C09	CITIC TOWER
C10	PACIFIC PLACE
C11	FLEET ARCADE
C12	TELECOM HOUSE
C13	HARBOUR VIEW INTERNATIONAL HOUSE
C14	SHUI ON CENTRE
C15	CENTRAL PLAZA
C16	GRAND HYATT HOTEL
C17	RENAISSANCE HARBOUR VIEW HOTEL
C18	HONG KONG CONVENTION AND EXHIBITION CENTRE
C19	GREAT EAGLE CENTRE
C20	HARBOUR CENTRE
C20a	CHINA RESOURCES BUILDING
C21	SUN HUNG KAI CENTRE
C22	AXA CENTRE
C23	SIND PLAZA
C24	WORLD TRADE CENTRE
C25	EXCELSIOR HOTEL
C26	CITICORP CENTRE
C27	VICTORIA CENTRE
C28	INTER CONTINENTAL HOTEL
C29	NEW WORLD CENTRE AND HOTEL
C30	WING ON PLAZA
C31	SHANGRI LA HOTEL
C32	TSIM SHA TSUI CENTRE
C33	EMPIRE CENTRE
C34	GRAND STANDFORD HARBOUR VIEW HOTEL
C35	NIKKO HOTEL
C36	HARBOUR PLAZA METROPOLIS
C37	ISLAND SHANGRI-LA AND CONRAD INTERNATIONAL HOTEL
C38	INTERNATIONAL COMMERCE CENTRE
C39	THE MASTERPIECE
C40	HARBOURFRONT HORIZON
C/R1	CAUSEWAY CENTRE
C/R2	160 - 169 GLOUCESTER ROAD
C/R3	210 - 226 GLOUCESTER ROAD
C/R4	ELIZABETH HOUSE
C/R5	256 - 275 GLOUCESTER ROAD
C/R6	RIVIERA, PROSPECT, MIAMI AND MARCO POLO MANSION
C/R7	40 - 104 HING FAT STREET
GIC1	HONG KONG POLICE FORCE HEADQUARTER
GIC2	POLICE OFFICERS' CLUB
GIC3	HING FAT STREET POST OFFICE
GIC4	VICTORIA PARK SCHOOL FOR THE DEAF
GIC5	BRITISH COUNCIL AND BRITISH CONSULATE GENERAL
GIC6	HIGH COURT BUILDING AND QUEENSWAY GOVERNMENT OFFICE
GIC7	HONG KONG RED CROSS
GIC8	HONG KONG ACADEMY OF PERFORMING ARTS
GIC9	HONG KONG ARTS CENTRE
O1	FENWICK PIER STREET PUBLIC OPEN SPACE
O2	HKCEC OPEN SPACE
O3	HKCEC PROMENADE
O4	WAN CHAI SPORTS GROUND
O5	TUNNEL APPROACH REST GARDEN
O6	TUNG LO WAN GARDEN
O7	TSIM SHA TSUI WATERFRONT PROMENADE
O8	HONG KONG PARK
O9	WAN CHAI WATERFRONT
O10	CAUSEWAY BAY WATERFRONT
O11	ROYAL HONG KONG YACHT CLUB
O12	HONG KONG COLISEUM
O13	FREIGHT TERMINAL
T1	FERRY IN VICTORIA HARBOUR
T2	WAN CHAI INTERCHANGE
T3	CONVENTION AVENUE AND FLEMING ROAD
T4	HARCOURT ROAD
T5	TRAVELLERS ON SALISBURY FLYOVER

PLOT DRV: R:\ustnset\MTR\PLOTDRIVER\WINDOWS\A3_COLOUR.plt
 MODELNAME: Default
 FILENAME: M:\projects\60050763\DRAWINGS\000\K\ENSR\NEX2213_C_33I_ENS_M54_040F.dgn
 PRINTED BY: ZHOURH 2011-11-8 9:00:28

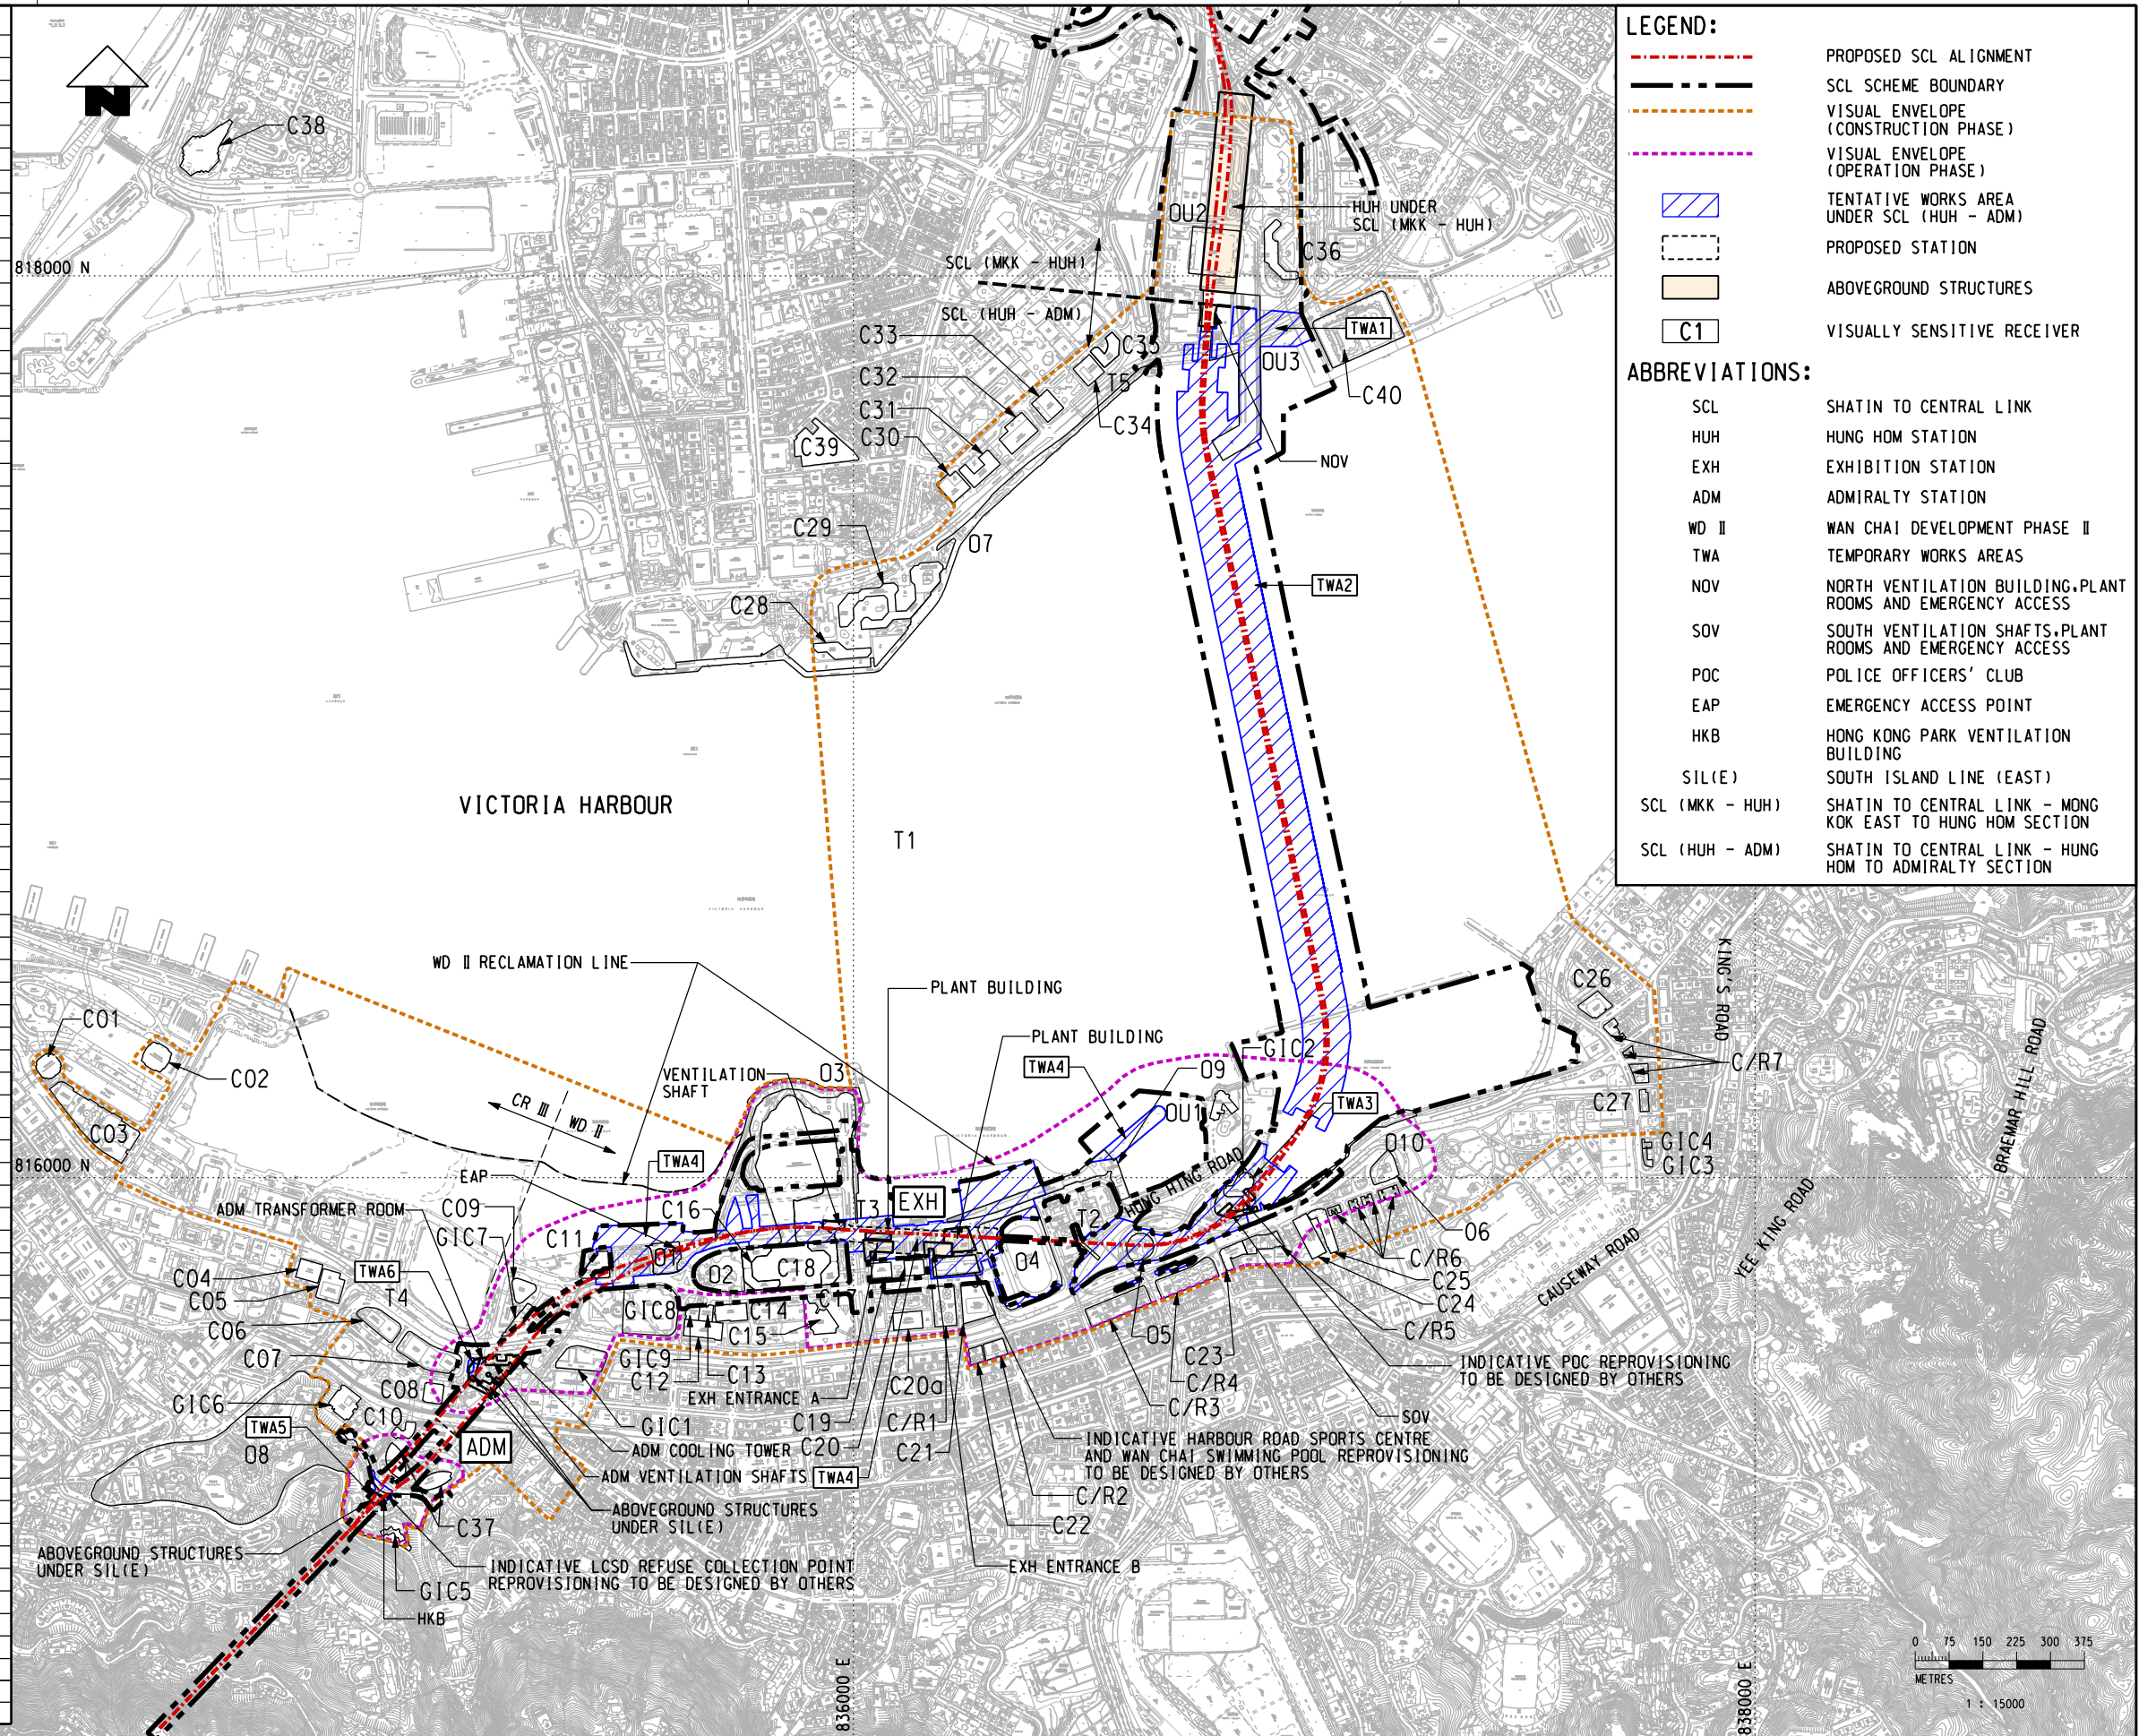

	</
--	--	----