



- Remarks
- The drawing does not indicate precise no. and locations of retained trees and compensatory trees.
 - The precise no. of trees to be retained, transplanted, fell and compensated shall be determined and agreed separately with government during the Tree Felling Application process under ETWB TC(W) No. 3/2006.
 - Landscaping features and form of structures shown in the drawing are indicative only.

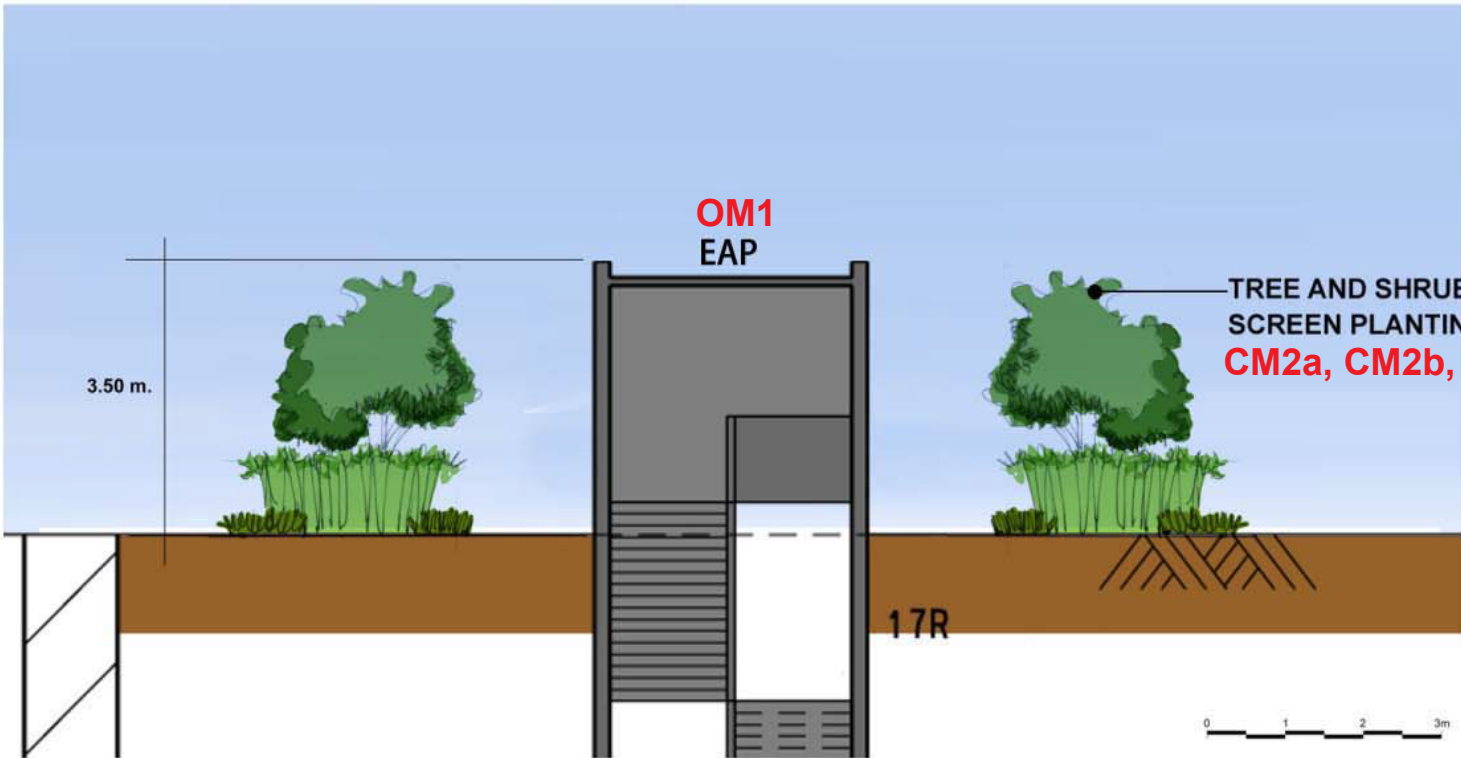

SECTION 1

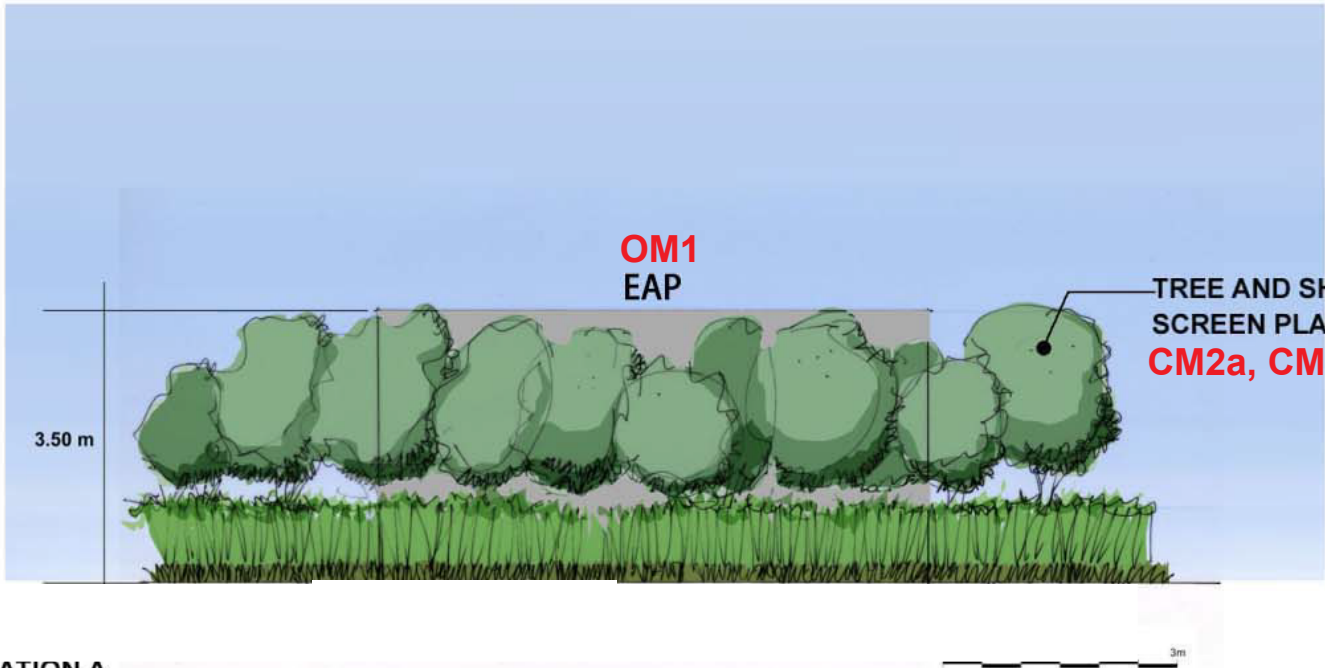

ELEVATION A

										<div>DRAWN<div>---</div></div> <div>DESIGNED<div>---</div></div> <div>CHECKED<div>---</div></div> <div>APPROVED<div>---</div></div> <div>DATE<div>NOV/2010</div></div> <div>DO NOT SCALE DRAWINGS. ALL DIMENSIONS SHALL BE VERIFIED ON SITE. © MTR CORPORATION LIMITED 2008. COPYRIGHT IN RESPECT OF THIS DRAWING / DOCUMENT IS OWNED BY THE MTR CORPORATION LIMITED OF HONG KONG. NO REPRODUCTION OF THE DRAWING / DOCUMENT OR ANY PART BY WHATEVER MEANS IS PERMITTED WITHOUT THE PRIOR WRITTEN CONSENT OF THE MTR CORPORATION LIMITED.</div>		<div><div><div><div><div></div><div></div></div><div>MTR</div></div></div><div>ORIGINATOR</div><div><div>AECOM</div></div></div>		<div>TITLE</div> <div>NEX/2213</div> <div>EIA STUDY FOR SCL (HUH - ADM)</div> <div>EMERGENCY ACCESS POINT (EAP) ELEVATIONS</div>			
REV	DESCRIPTION	BY	DATE	APPROVED	REV	DESCRIPTION	BY	DATE	APPROVED	CADD REF.	SCALE	FIGURE NO.	REV.				
											N.T.S.	NEX2213/C/331/ENS/M54/072	A				