


C:\Program Files\Bentley\Workspace\system\plotdrv\printr.ppt
 MODEL\$ - HKO RAIL04 11/29/2011 9:46:01 AM
 PLOT DRV: C:\env\project\2545\arrangings\for Final\EA Nov 2011\Appendix 3.4_201109.dgn

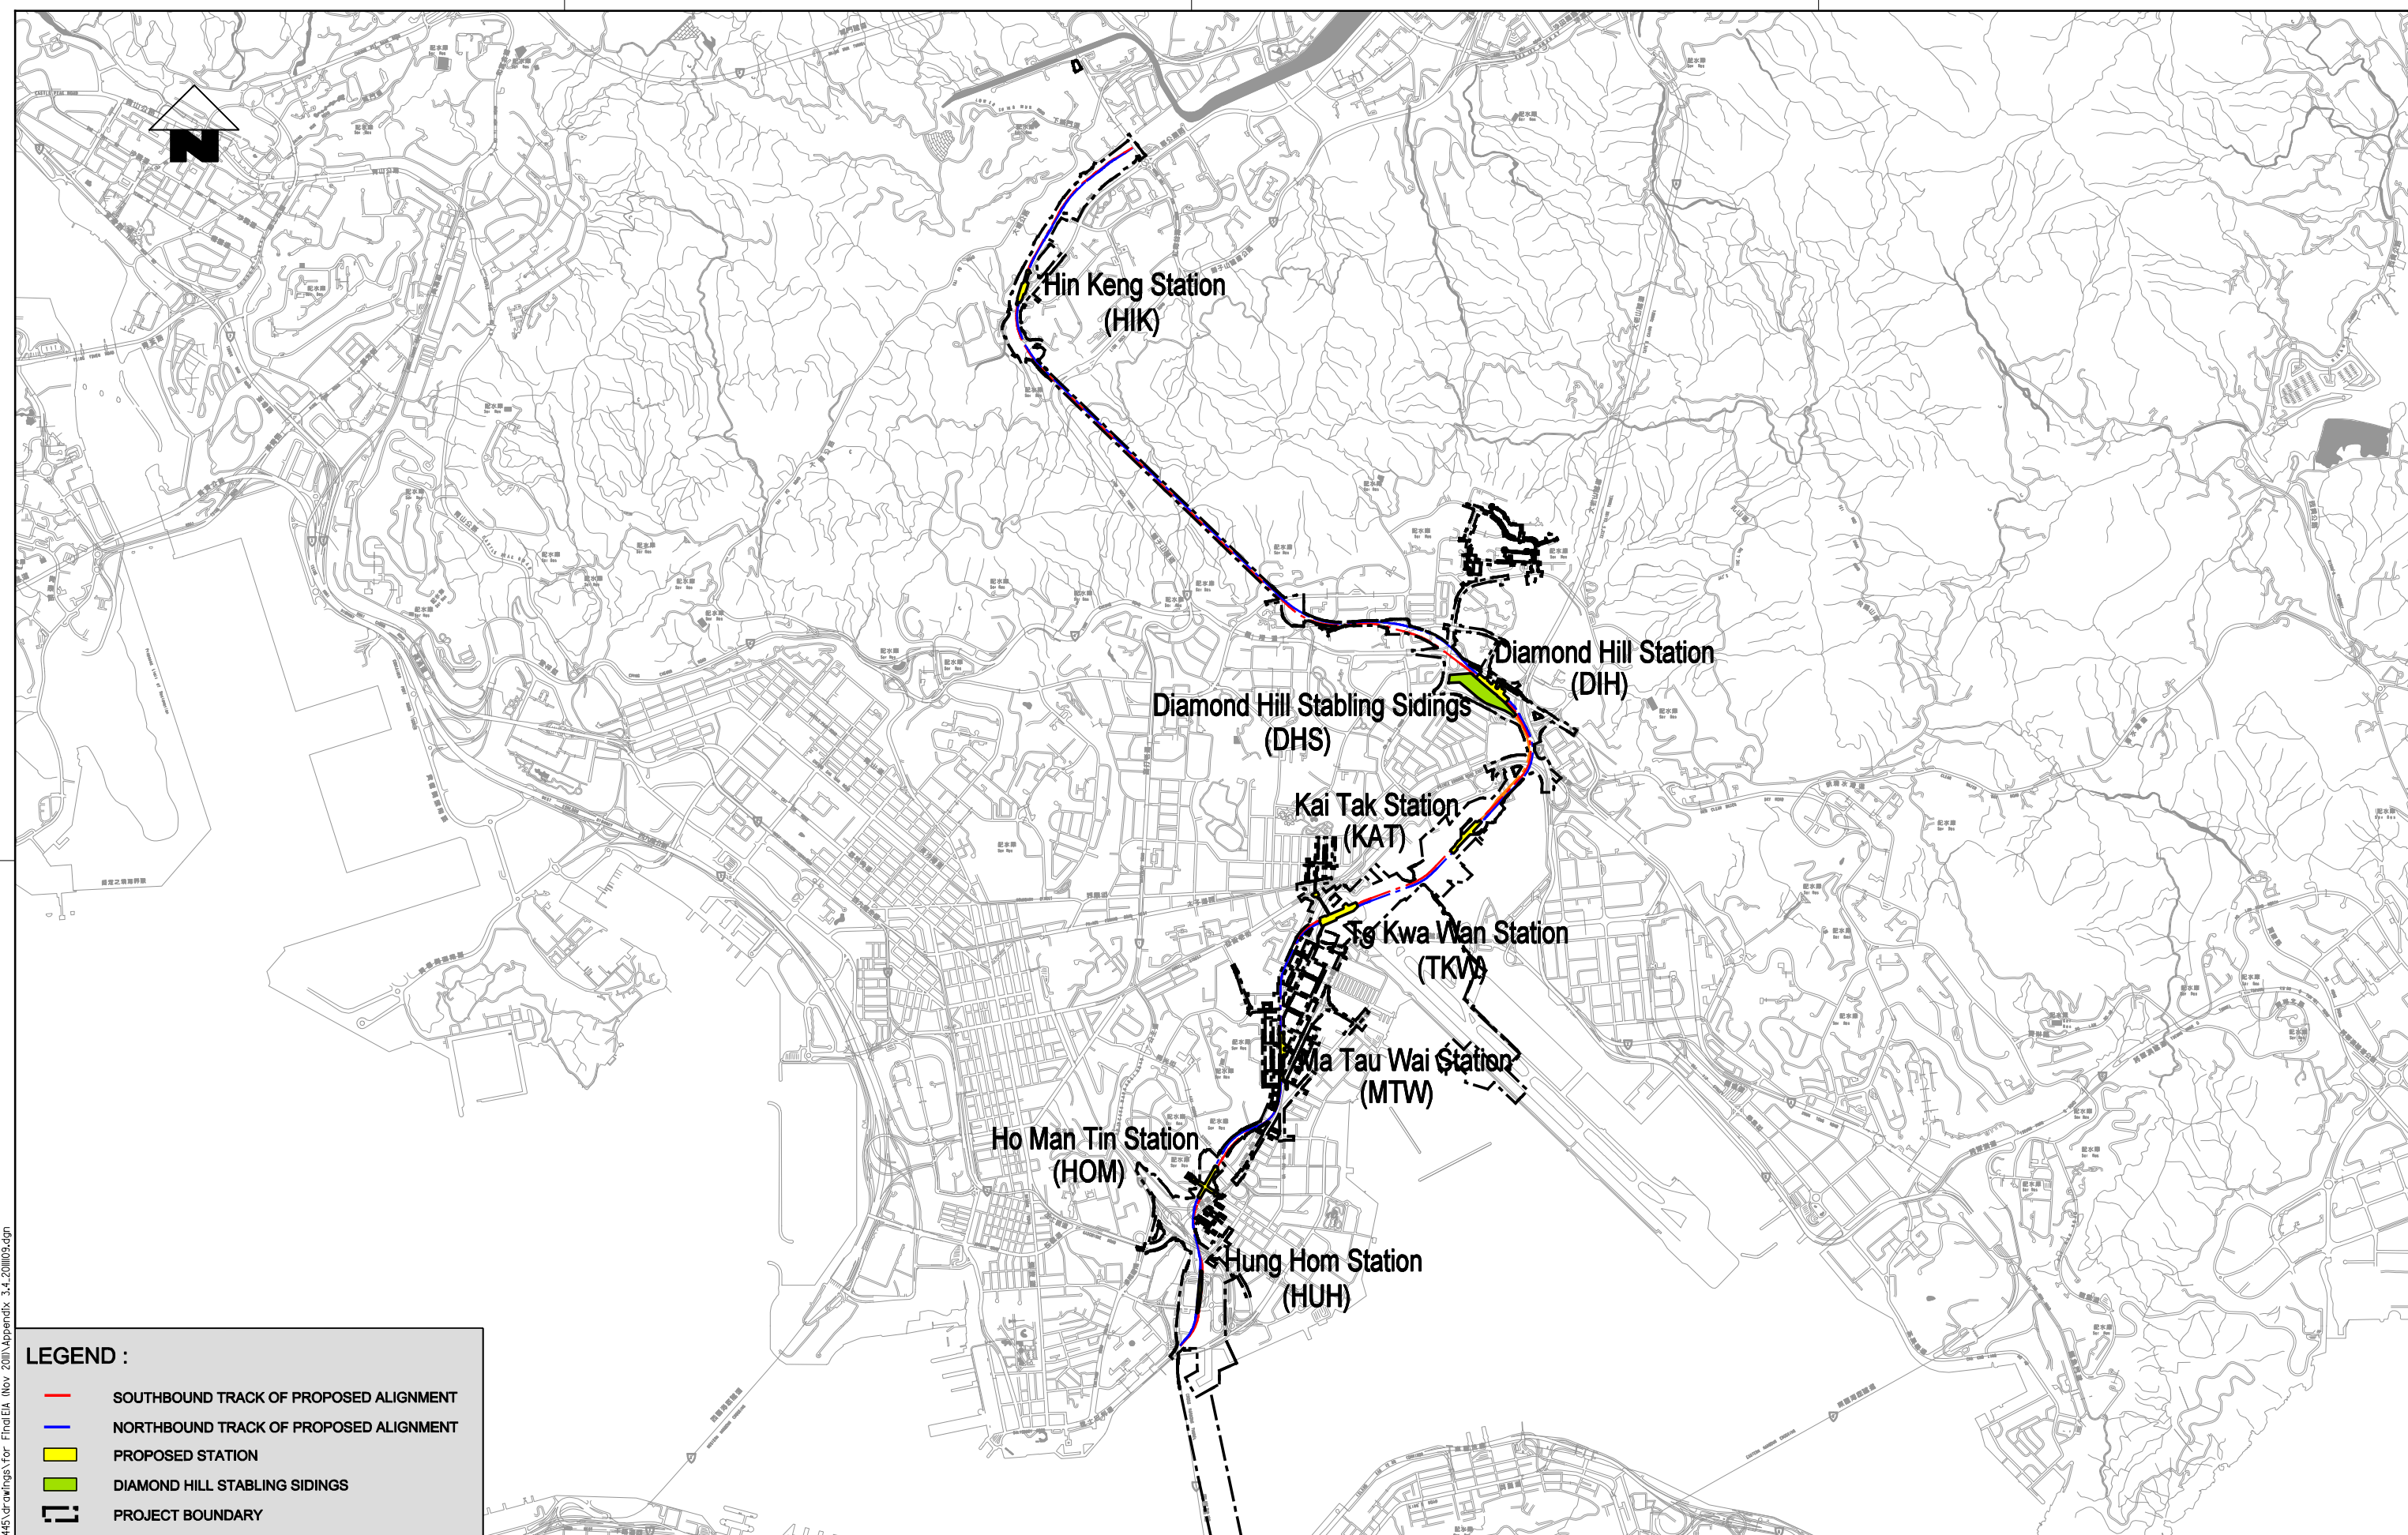

LEGEND :

- SOUTHBOUND TRACK OF PROPOSED ALIGNMENT
- NORTHBOUND TRACK OF PROPOSED ALIGNMENT
- PROPOSED STATION
- DIAMOND HILL STABLING SIDINGS
- PROJECT BOUNDARY

REV	DESCRIPTION	BY	DATE	APPROVED
A	FIRST ISSUE	LK	11/11	FC

DRAWN	LK
DESIGNED	LK
CHECKED	LK
APPROVED	FC
DATE	11/11

MTR

SHATIN TO CENTRAL LINK

ARUP Ove Arup & Partners
Hong Kong Limited

CADD REF. NEX2206_C_SCL_OAP_ENV_001A

TITLE		NEX/2206 – TAW TO HUH SECTION SCL Project Boundary	
SCALE	DRAWING NO.	Appendix 3.4	REV. A
1 : 40000 (A3)			