


Maps reproduced with permission of the Director of Lands, © Hong Kong Government

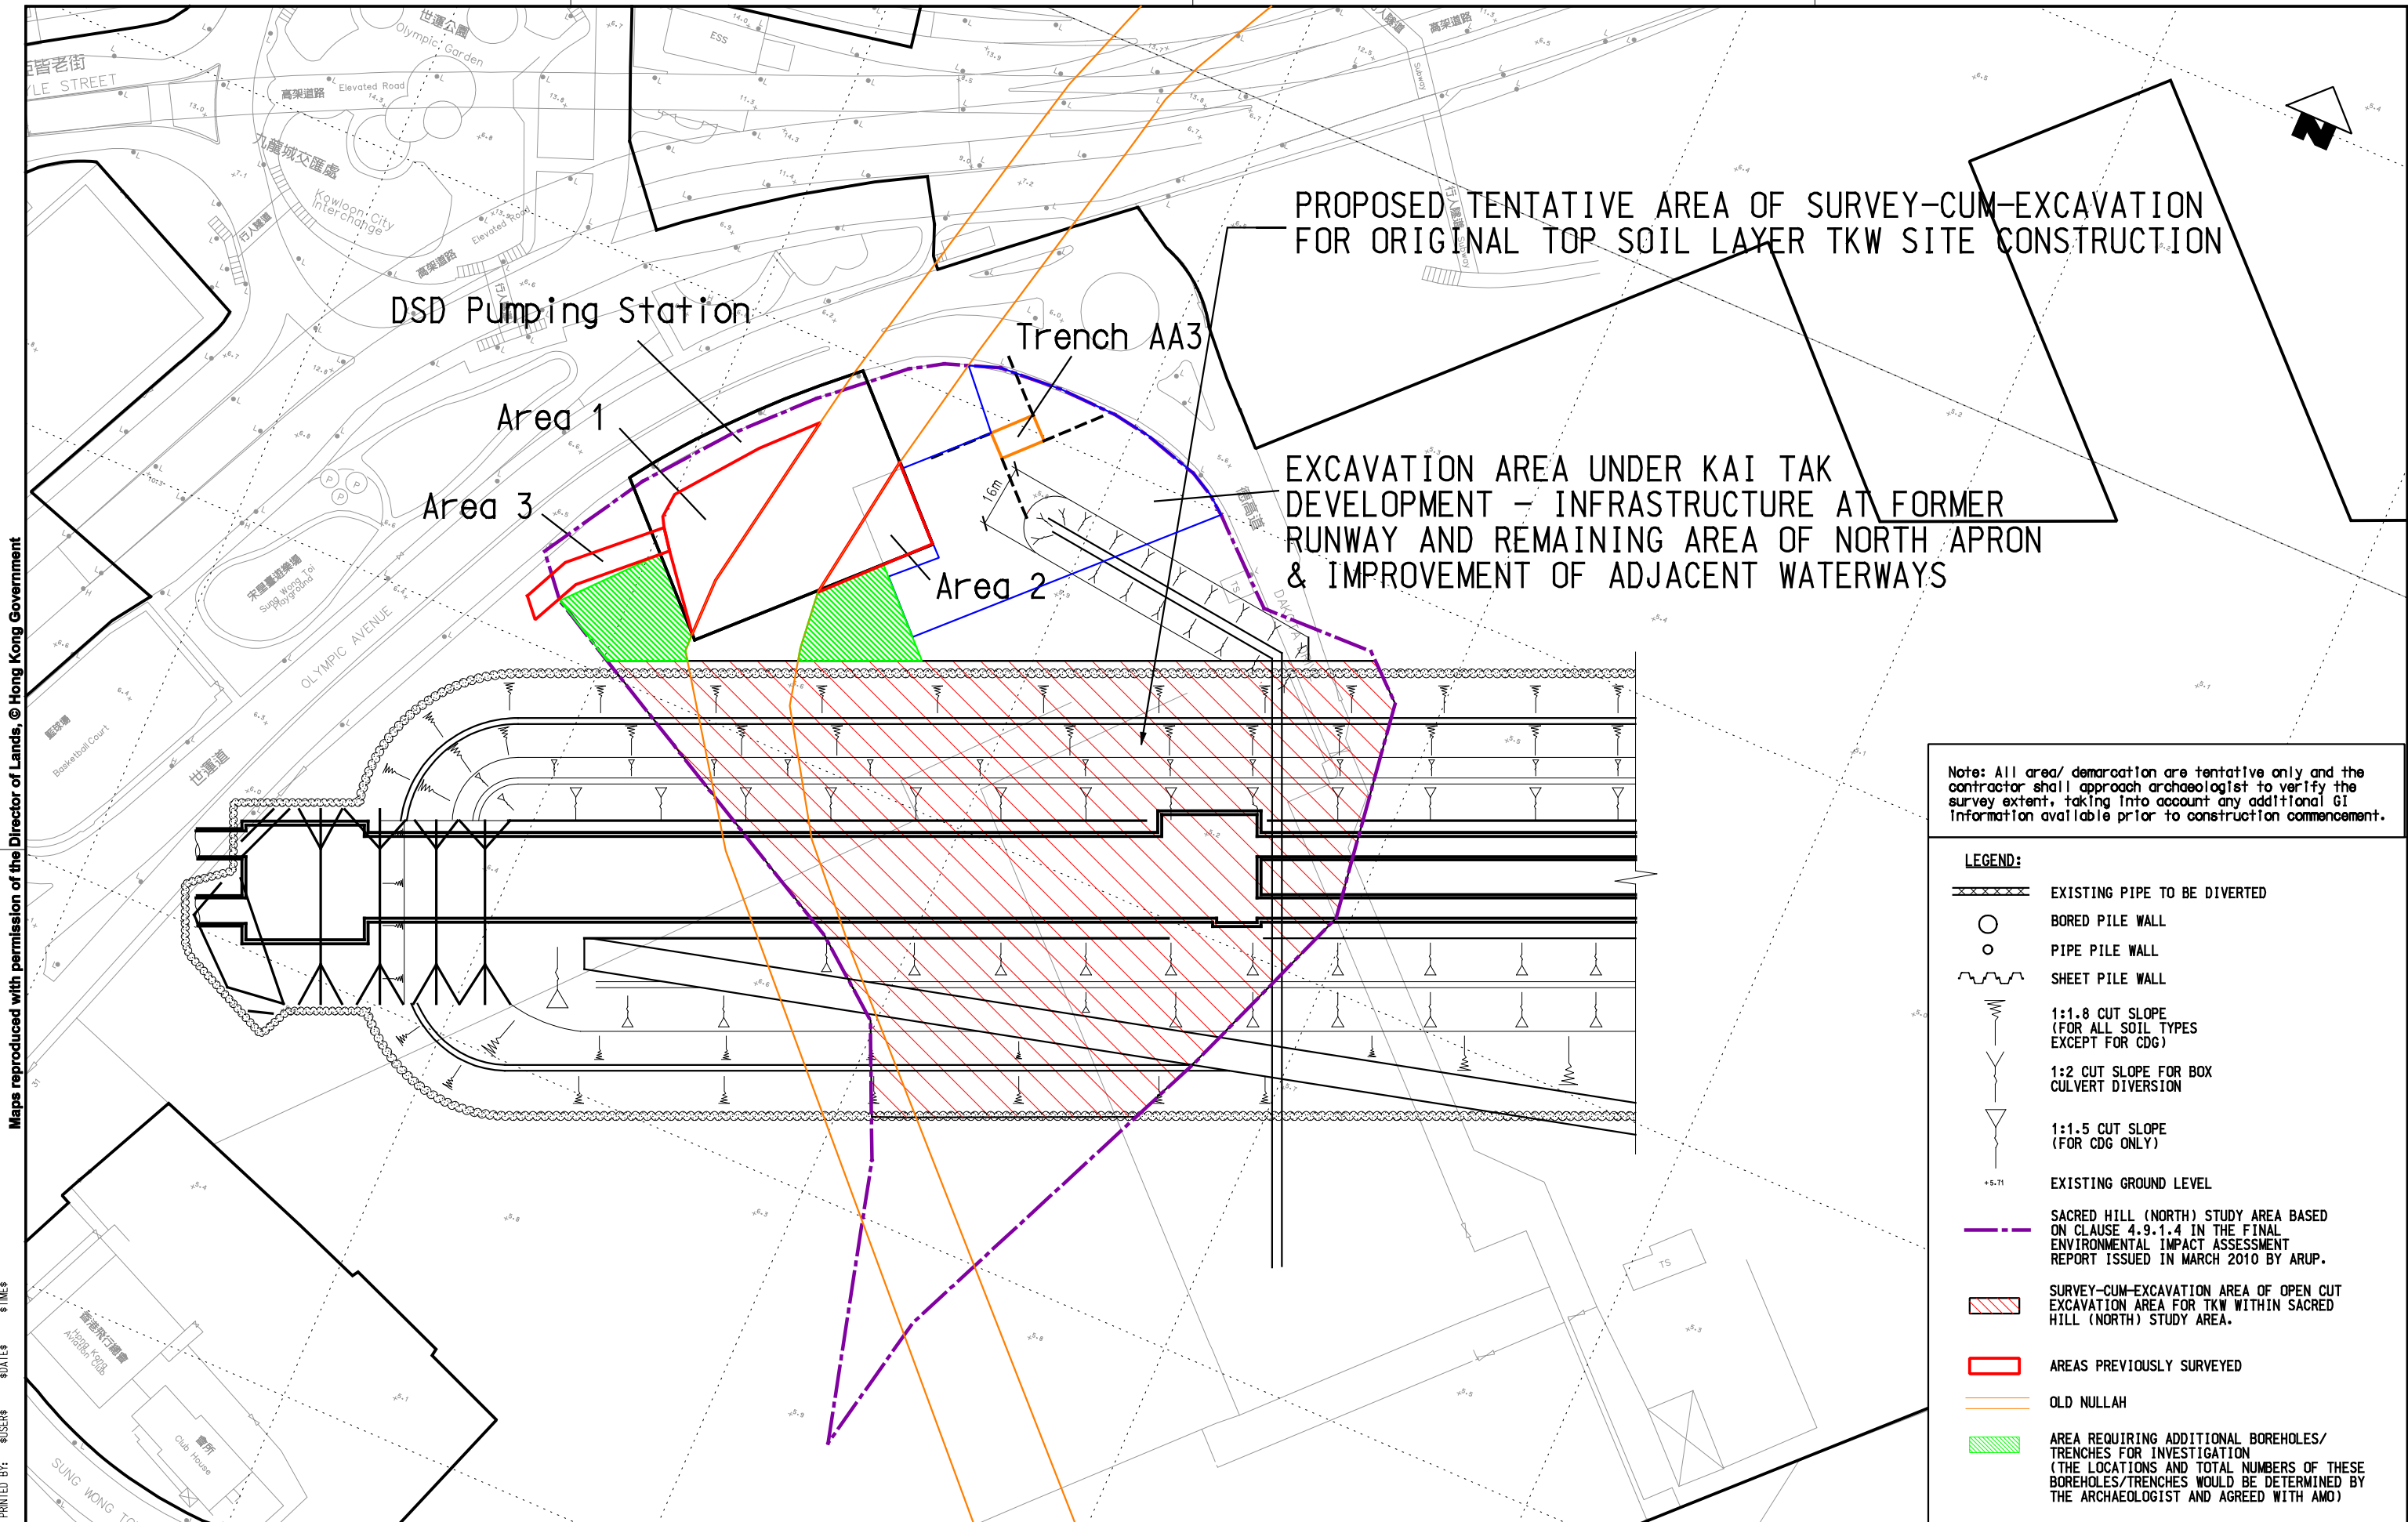

PROPOSED TENTATIVE AREA OF SURVEY-CUM-EXCAVATION FOR ORIGINAL TOP SOIL LAYER TKW SITE CONSTRUCTION

DSD Pumping Station

Trench AA3

Area 1

Area 3

Area 2

EXCAVATION AREA UNDER KAI TAK DEVELOPMENT - INFRASTRUCTURE AT FORMER RUNWAY AND REMAINING AREA OF NORTH APRON & IMPROVEMENT OF ADJACENT WATERWAYS

Note: All area/ demarcation are tentative only and the contractor shall approach archaeologist to verify the survey extent, taking into account any additional GI information available prior to construction commencement.

- LEGEND:**
- EXISTING PIPE TO BE DIVERTED
 - BORED PILE WALL
 - PIPE PILE WALL
 - SHEET PILE WALL
 - 1:1.8 CUT SLOPE (FOR ALL SOIL TYPES EXCEPT FOR CDG)
 - 1:2 CUT SLOPE FOR BOX CULVERT DIVERSION
 - 1:1.5 CUT SLOPE (FOR CDG ONLY)
 - EXISTING GROUND LEVEL
 - SACRED HILL (NORTH) STUDY AREA BASED ON CLAUSE 4.9.1.4 IN THE FINAL ENVIRONMENTAL IMPACT ASSESSMENT REPORT ISSUED IN MARCH 2010 BY ARUP.
 - SURVEY-CUM-EXCAVATION AREA OF OPEN CUT EXCAVATION AREA FOR TKW WITHIN SACRED HILL (NORTH) STUDY AREA.
 - AREAS PREVIOUSLY SURVEYED
 - OLD NULLAH
 - AREA REQUIRING ADDITIONAL BOREHOLES/TRENCHES FOR INVESTIGATION (THE LOCATIONS AND TOTAL NUMBERS OF THESE BOREHOLES/TRENCHES WOULD BE DETERMINED BY THE ARCHAEOLOGIST AND AGREED WITH AMO)

PRINTED BY: \$USERS\$ \$DATE\$ \$TIME\$ \$PLOT DRW: \$MODEL\$ \$FILENAME\$

REV	DESCRIPTION	BY	DATE	APPROVED	REV	DESCRIPTION	BY	DATE	APPROVED

DRAWN	
DESIGNED	LK
CHECKED	SC
APPROVED	FC
DATE	11/10

MTR

SHATIN TO CENTRAL LINK

ORIGINATOR **ARUP** Supported by: TFP Farrells Ltd., Davis Langdon & Seah HK Ltd., Kenneth Ng & Associates Ltd., Geoconsult, Urbis Ltd.

TITLE	NEX2206 - TAW TO HUH SECTION To Kwa Wan Station Archaeological Survey-Cum-Excavation Extent	
SCALE	1:1500 (A3)	DRAWING NO. Appendix 4.6
REV.		