
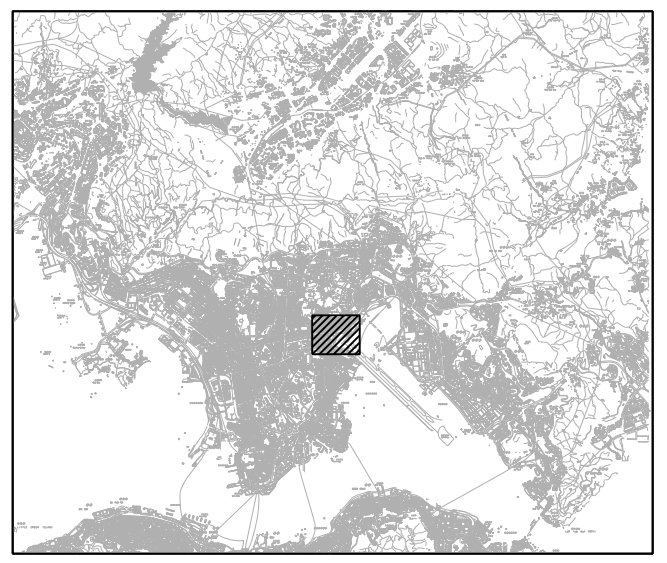
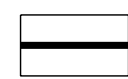



K:\Microstation Standard\Printer Driver\A3_BLACK+WHITE.plt
 MODELNAME: 2011/1/11
 FILENAME: K:\Project\HK PROJ\0A7 Shatin Central Link\NEW DRAWINGS\ST-2.dgn

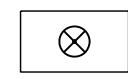

KEY PLAN

LEGEND:

-  PROPOSED WORKS SITE
-  PROTECTED SPECIES TREE (3 nos. OF AILANTHUS FORDII) WITH POOR FORM AND HEALTH CONDITION TO BE FELLED

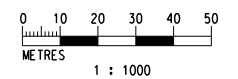

| REV | DESCRIPTION | BY | DATE | APPROVED | REV | DESCRIPTION | BY | DATE | APPROVED |
|-----|-------------|----|------|----------|-----|-------------|----|------|----------|
| | | | | | | | | | |

| | |
|----------|-------------|
| DRAWN | CC |
| DESIGNED | AC |
| CHECKED | KN |
| APPROVED | --- |
| DATE | 14/JAN/2011 |

MTR

SHATIN TO CENTRAL LINK

ORIGINATOR

ARUP Ove Arup & Partners
Hong Kong Limited

CADD REF. ST-2.DGN

TITLE



**NEX 2206 - TAW TO HUH SECTION
LANDSCAPE AND VISUAL IMPACT ASSESSMENT
LOCATION OF PROTECTED TREE SPECIES AFFECTED**

SCALE 1 : 1000 (A3)



DRAWING NO. ST-2


REV. A

K:\Microstation Standard\Printer Driver\A3_BLACK+WHITE.plt
 Default PRINTED BY: designer3 2011/1/11
 K:\Project\HK PROJ\007 Shatin Central Link\NEW DRAWING\ST-3.dgn

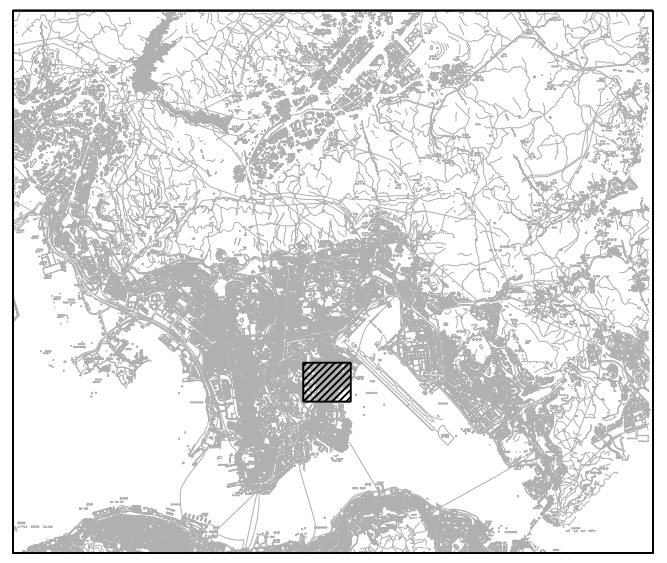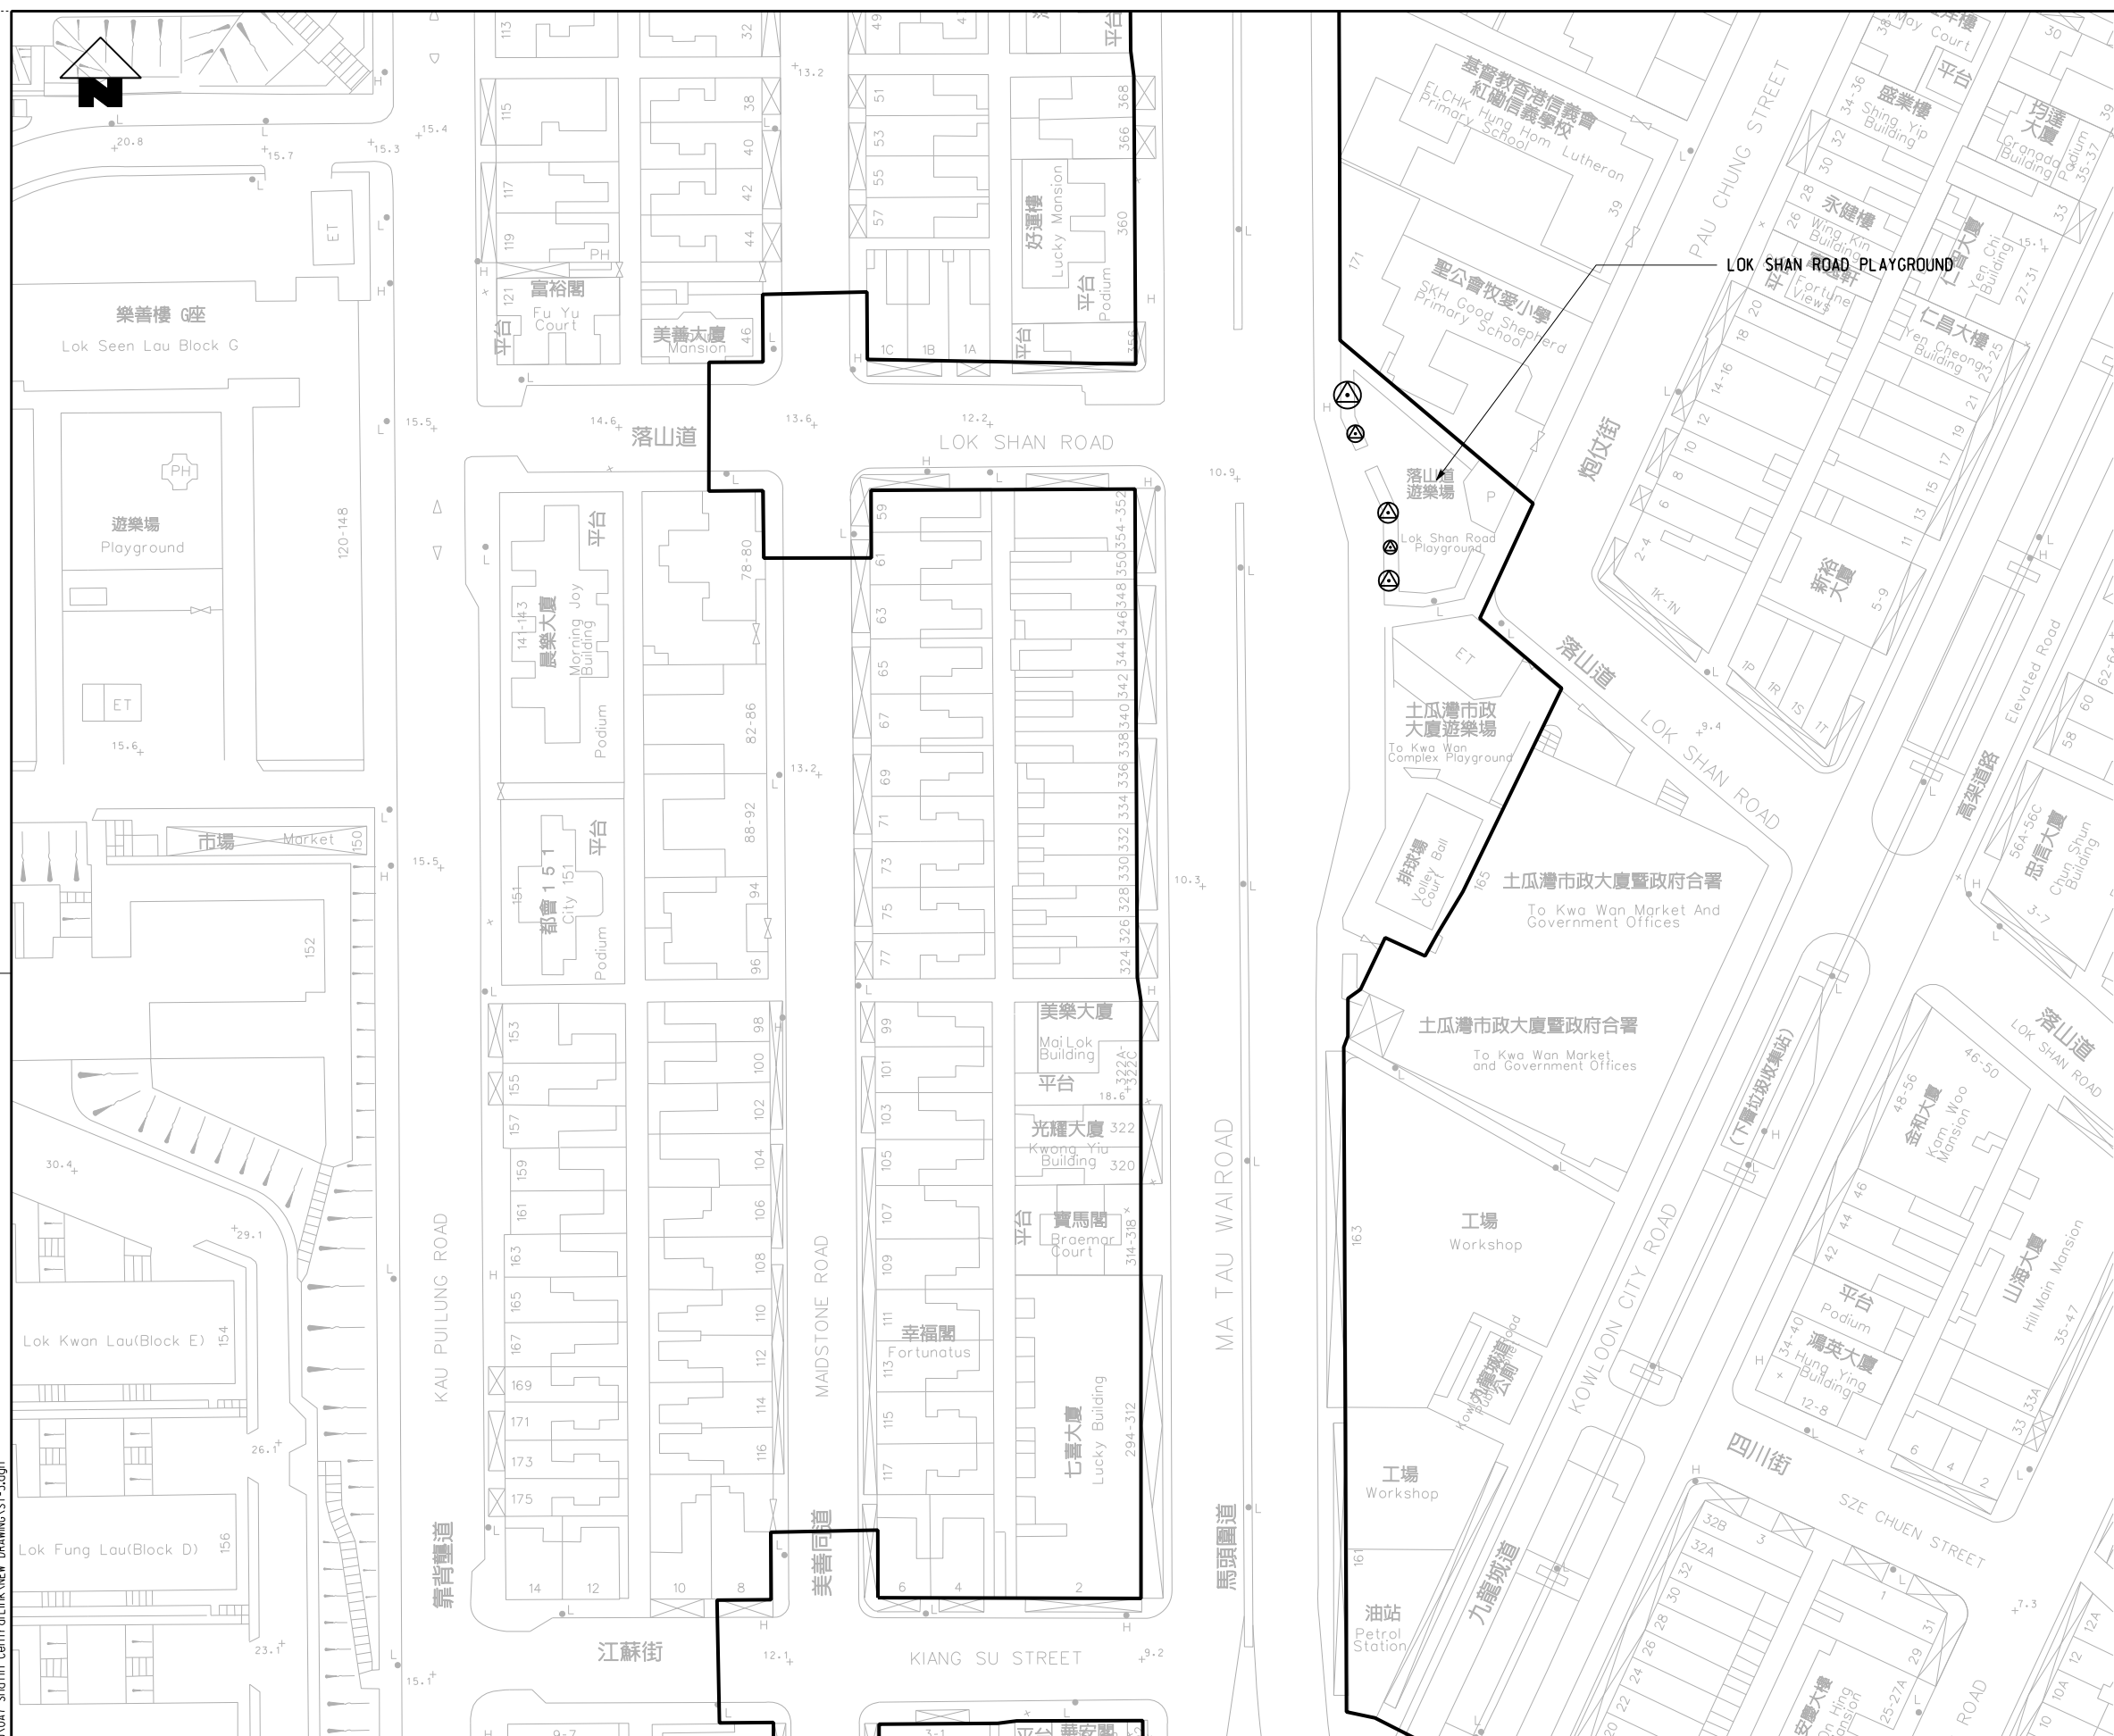

KEY PLAN

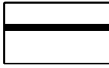- LEGEND:**
-  PROPOSED WORKS SITE
 -  PROTECTED SPECIES TREE (5 nos. OF AILANTHUS FORDII) TO BE TRANSPLANTED

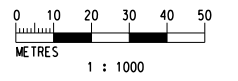

| REV | DESCRIPTION | BY | DATE | APPROVED | REV | DESCRIPTION | BY | DATE | APPROVED |
|-----|-------------|----|------|----------|-----|-------------|----|------|----------|
| | | | | | | | | | |

| | |
|----------|-------------|
| DRAWN | CC |
| DESIGNED | AC |
| CHECKED | KN |
| APPROVED | --- |
| DATE | 14/JAN/2011 |

MTR

SHATIN TO CENTRAL LINK

ORIGINATOR

ARUP Ove Arup & Partners
Hong Kong Limited

CADD REF. ST-3.DGN



TITLE

**NEX 2206 - TAW TO HUH SECTION
LANDSCAPE AND VISUAL IMPACT ASSESSMENT
LOCATION OF PROTECTED TREE SPECIES AFFECTED**

SCALE 1 : 1000 (A3)



DRAWING NO. ST-3


REV. A

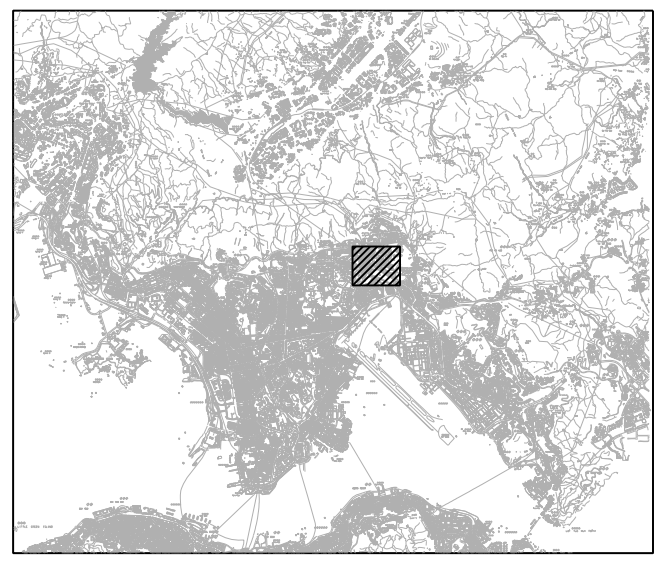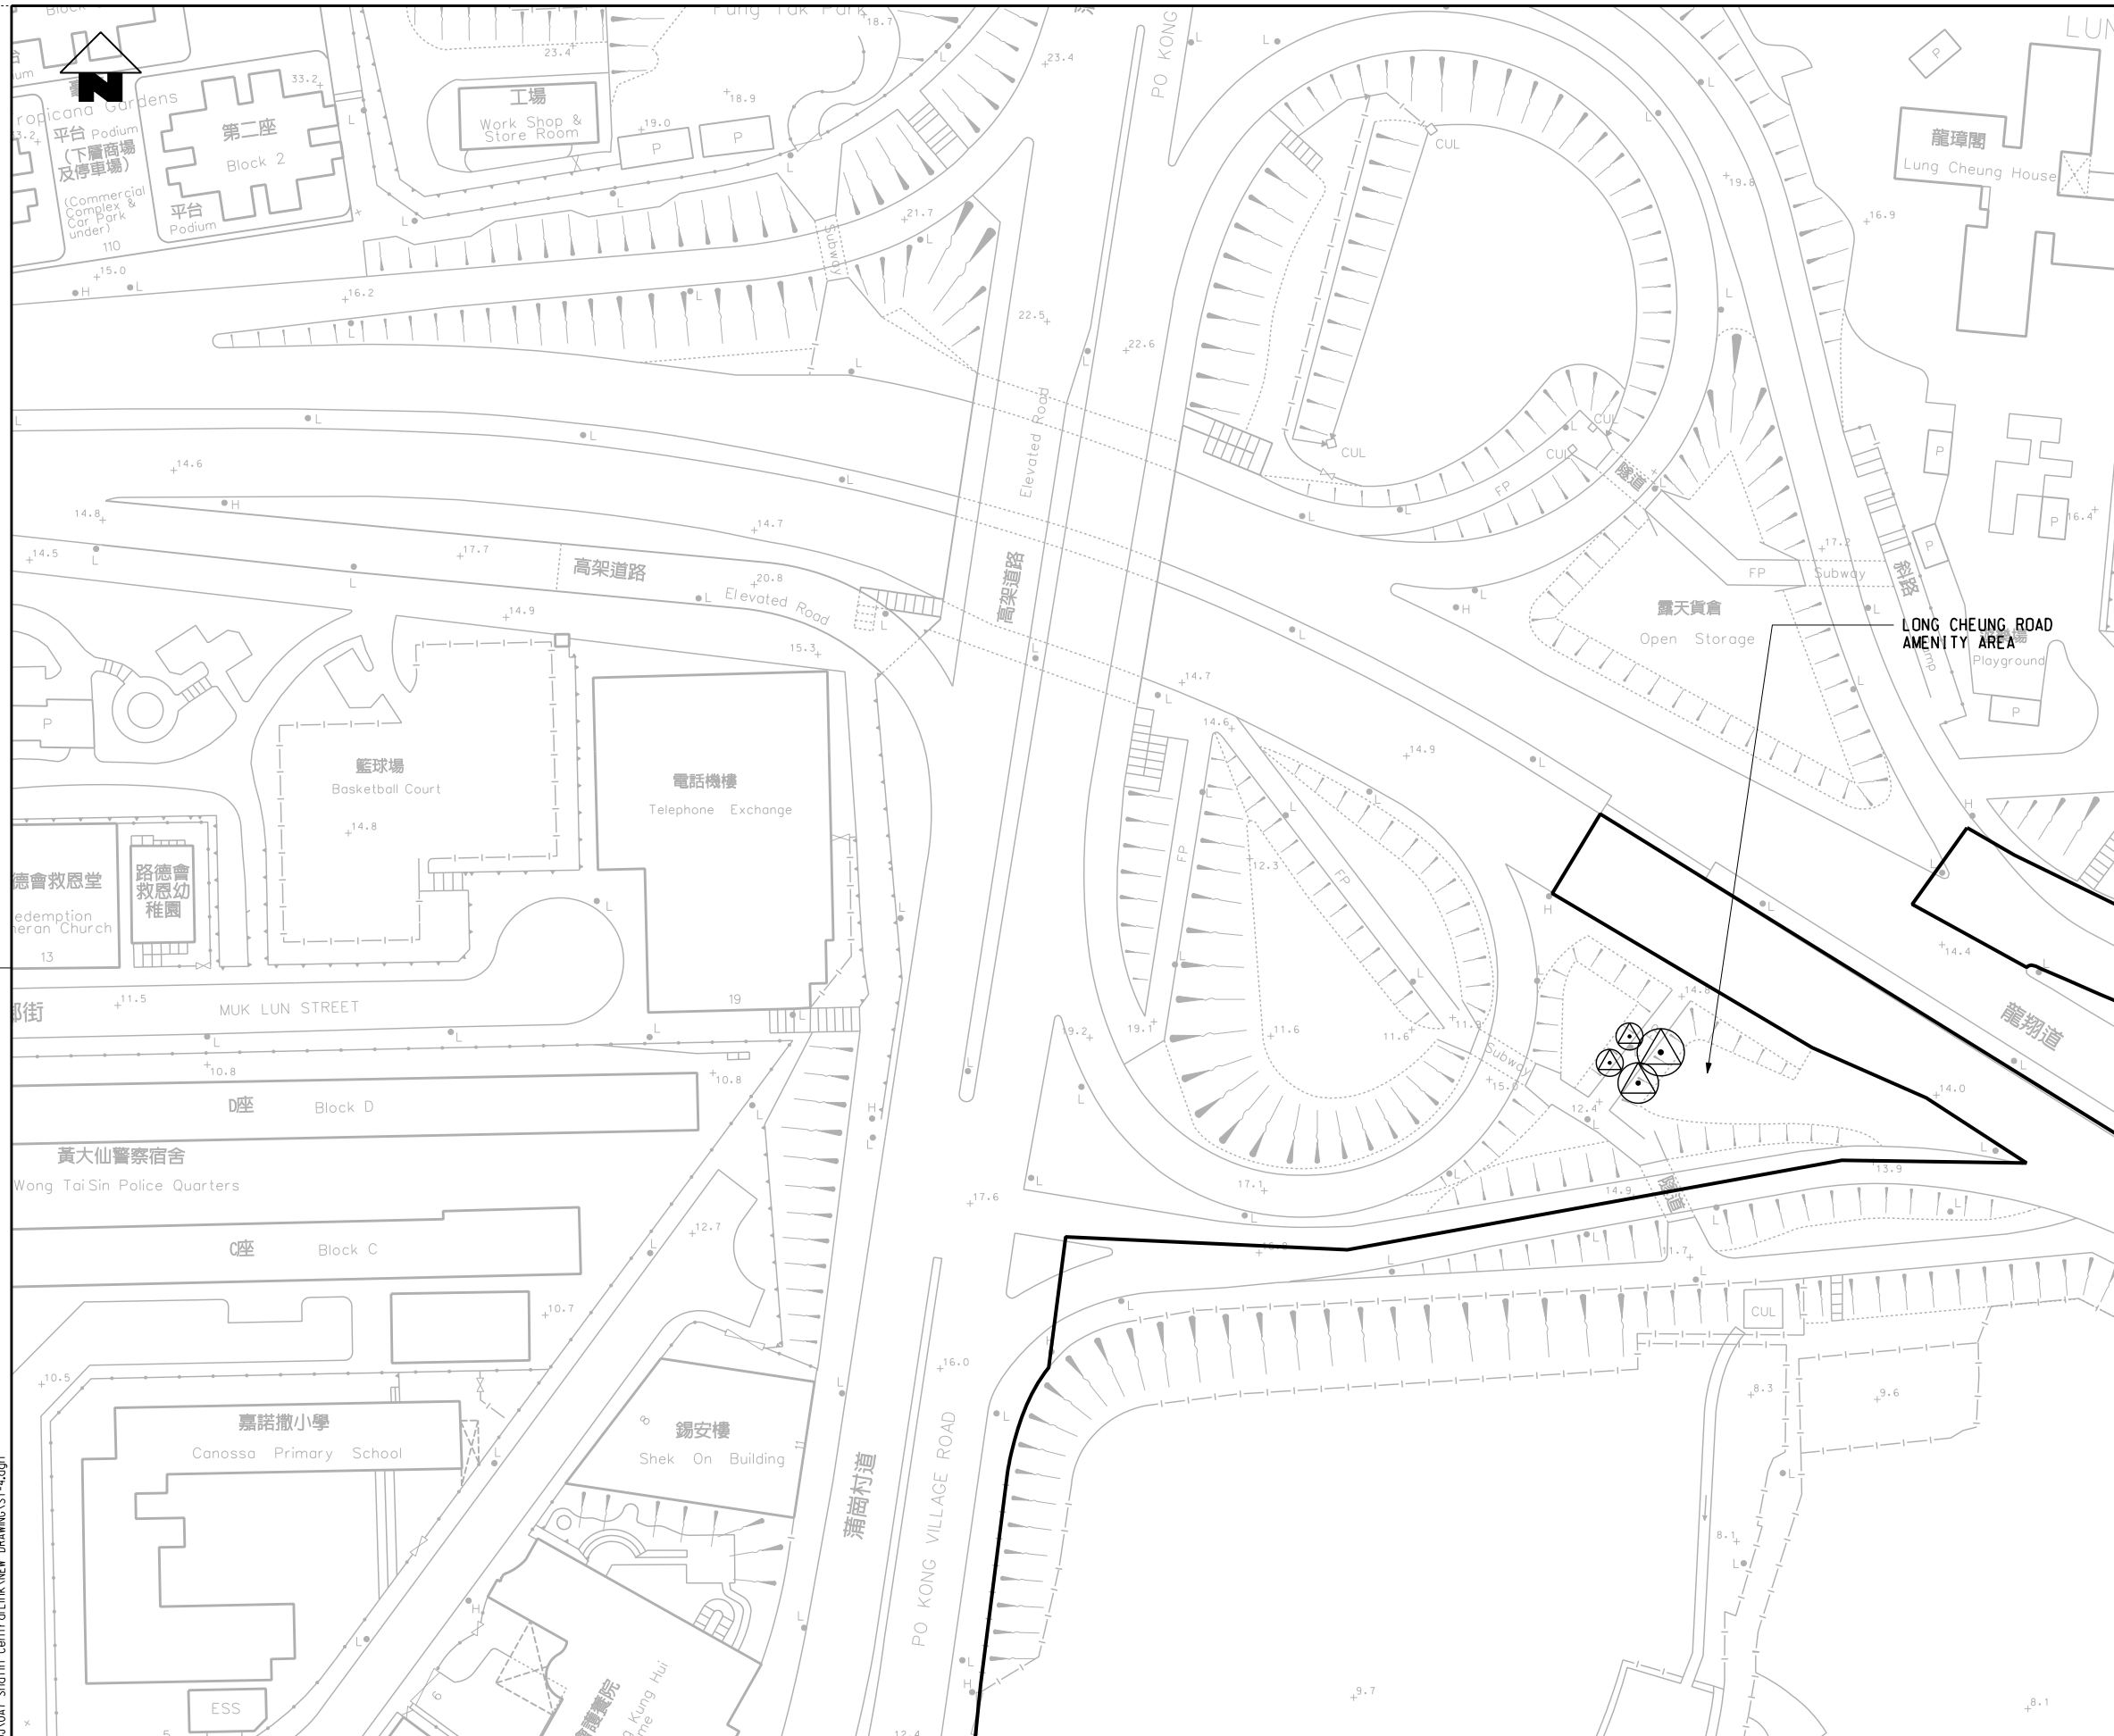

KEY PLAN

LEGEND:

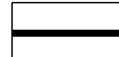-  PROPOSED WORKS SITE
-  PROTECTED SPECIES TREE (4 nos. OF AILANTHUS FORDII) TO BE TRANSPLANTED

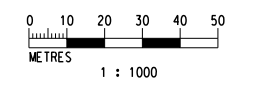

K:\Microstation Standard\Printer Driver\A3_BLACK+WHITE.plt
 PLOT DRW: K:\Project\HK PROJ\027 Shatin Central Link\NEW DRAWING\ST-4.dgn
 MODELNAME: Designer3 2011/1/11
 FILENAME: K:\Project\HK PROJ\027 Shatin Central Link\NEW DRAWING\ST-4.dgn

| | |
|--|-------------|
| DRAWN | CC |
| DESIGNED | AC |
| CHECKED | KN |
| APPROVED | --- |
| DATE | 14/JAN/2011 |
| DO NOT SCALE DRAWINGS: ALL DIMENSIONS SHALL BE VERIFIED ON SITE. © MTR CORPORATION LIMITED 2008 COPYRIGHT IN RESPECT OF THIS DRAWING / DOCUMENT IS OWNED BY THE MTR CORPORATION LIMITED OF HONG KONG. NO REPRODUCTION OF THE DRAWING / DOCUMENT OR ANY PART BY WATER MEANS IS PERMITTED WITHOUT THE PRIOR WRITTEN CONSENT OF THE MTR CORPORATION LIMITED. | |

MTR

SHATIN TO CENTRAL LINK

ORIGINATOR

ARUP Ove Arup & Partners
Hong Kong Limited

CADD REF. ST-4.DGN

| | |
|--|-------------|
| TITLE | |
| NEX 2206 - TAW TO HUH SECTION LANDSCAPE AND VISUAL IMPACT ASSESSMENT LOCATION OF PROTECTED TREE SPECIES AFFECTED | |
| SCALE | DRAWING NO. |
| 1 : 1000 (A3) | ST-4 |
| REV. | A |