


Maps reproduced with permission of the Director of Lands, © Hong Kong Government

NOTES :
 1. THE LOCATION AND SIZE OF MUCKING OUT POINTS SHALL BE CHANGED SUBJECT TO THE CONTRACTORS METHOD OF CONSTRUCTION.
 2. TEMPORARY DECK OVER WILL BE PROVIDED ON TOP OF THE MUCKING OUT AREA WHEN NECESSARY

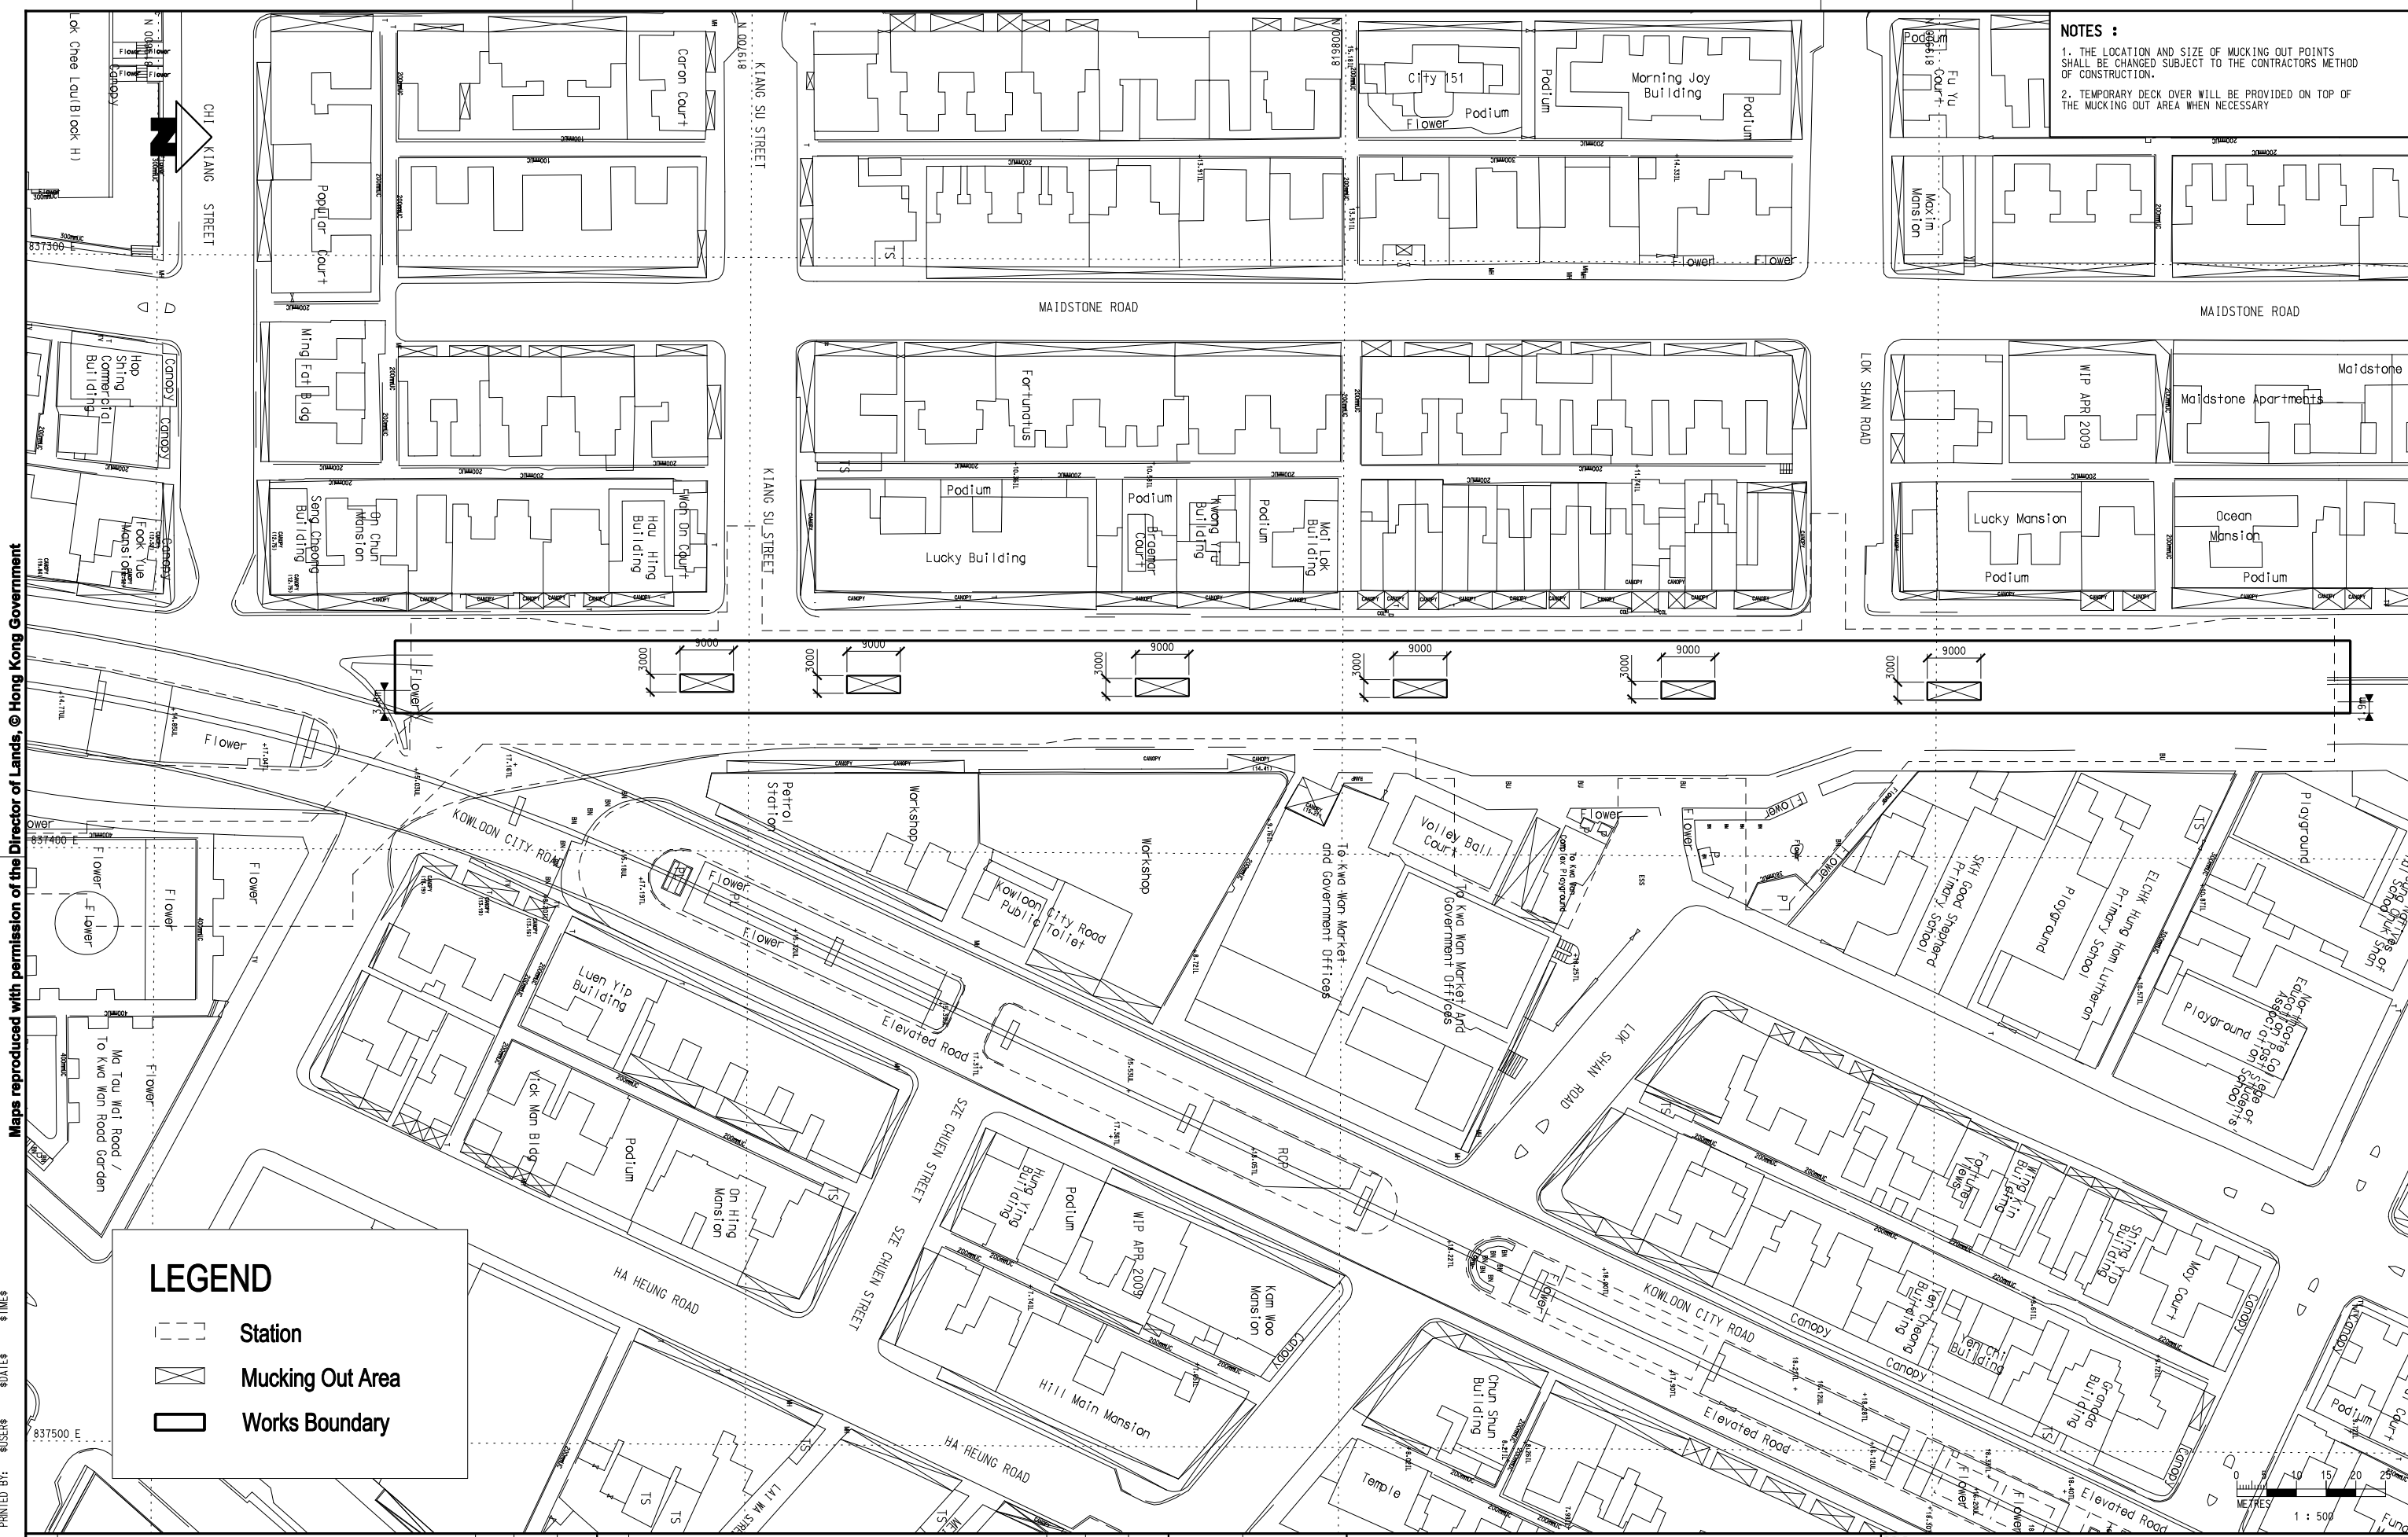

LEGEND

- Station
- Mucking Out Area
- Works Boundary

\$PLOTDRVL\$ \$MODEL\$ \$FILES\$
 \$DATE\$ \$DATE\$ \$DATE\$ \$DATE\$
 \$USER\$ \$USER\$ \$USER\$ \$USER\$
 \$TIME\$ \$TIME\$ \$TIME\$ \$TIME\$
 \$REV\$ \$REV\$ \$REV\$ \$REV\$
 \$FILE\$ \$FILE\$ \$FILE\$ \$FILE\$

REV	DESCRIPTION	BY	DATE	APPROVED	REV	DESCRIPTION	BY	DATE	APPROVED

DRAWN	TIM
DESIGNED	JH
CHECKED	DS
APPROVED	JM
DATE	28/MAR/2011

MTR

SHATIN TO CENTRAL LINK

ORIGINATOR Supported by: TFP Farrells Ltd., Davis Langdon & Seah HK Ltd., Kenneth Ng & Associates Ltd., Geoconsult, Urbis Ltd.

ARUP

CADD REF. \$FILE\$

CONTRACT 1109
TKW AND MTW AND TUNNELS
MA TAU WAI STATION
LOCATION OF MUCKING OUT POINTS
FOR MTW IN MA TAU WAI ROAD

SCALE 1 : 500 (A1) DRAWING NO. Appendix 8.16