


KEY PLAN

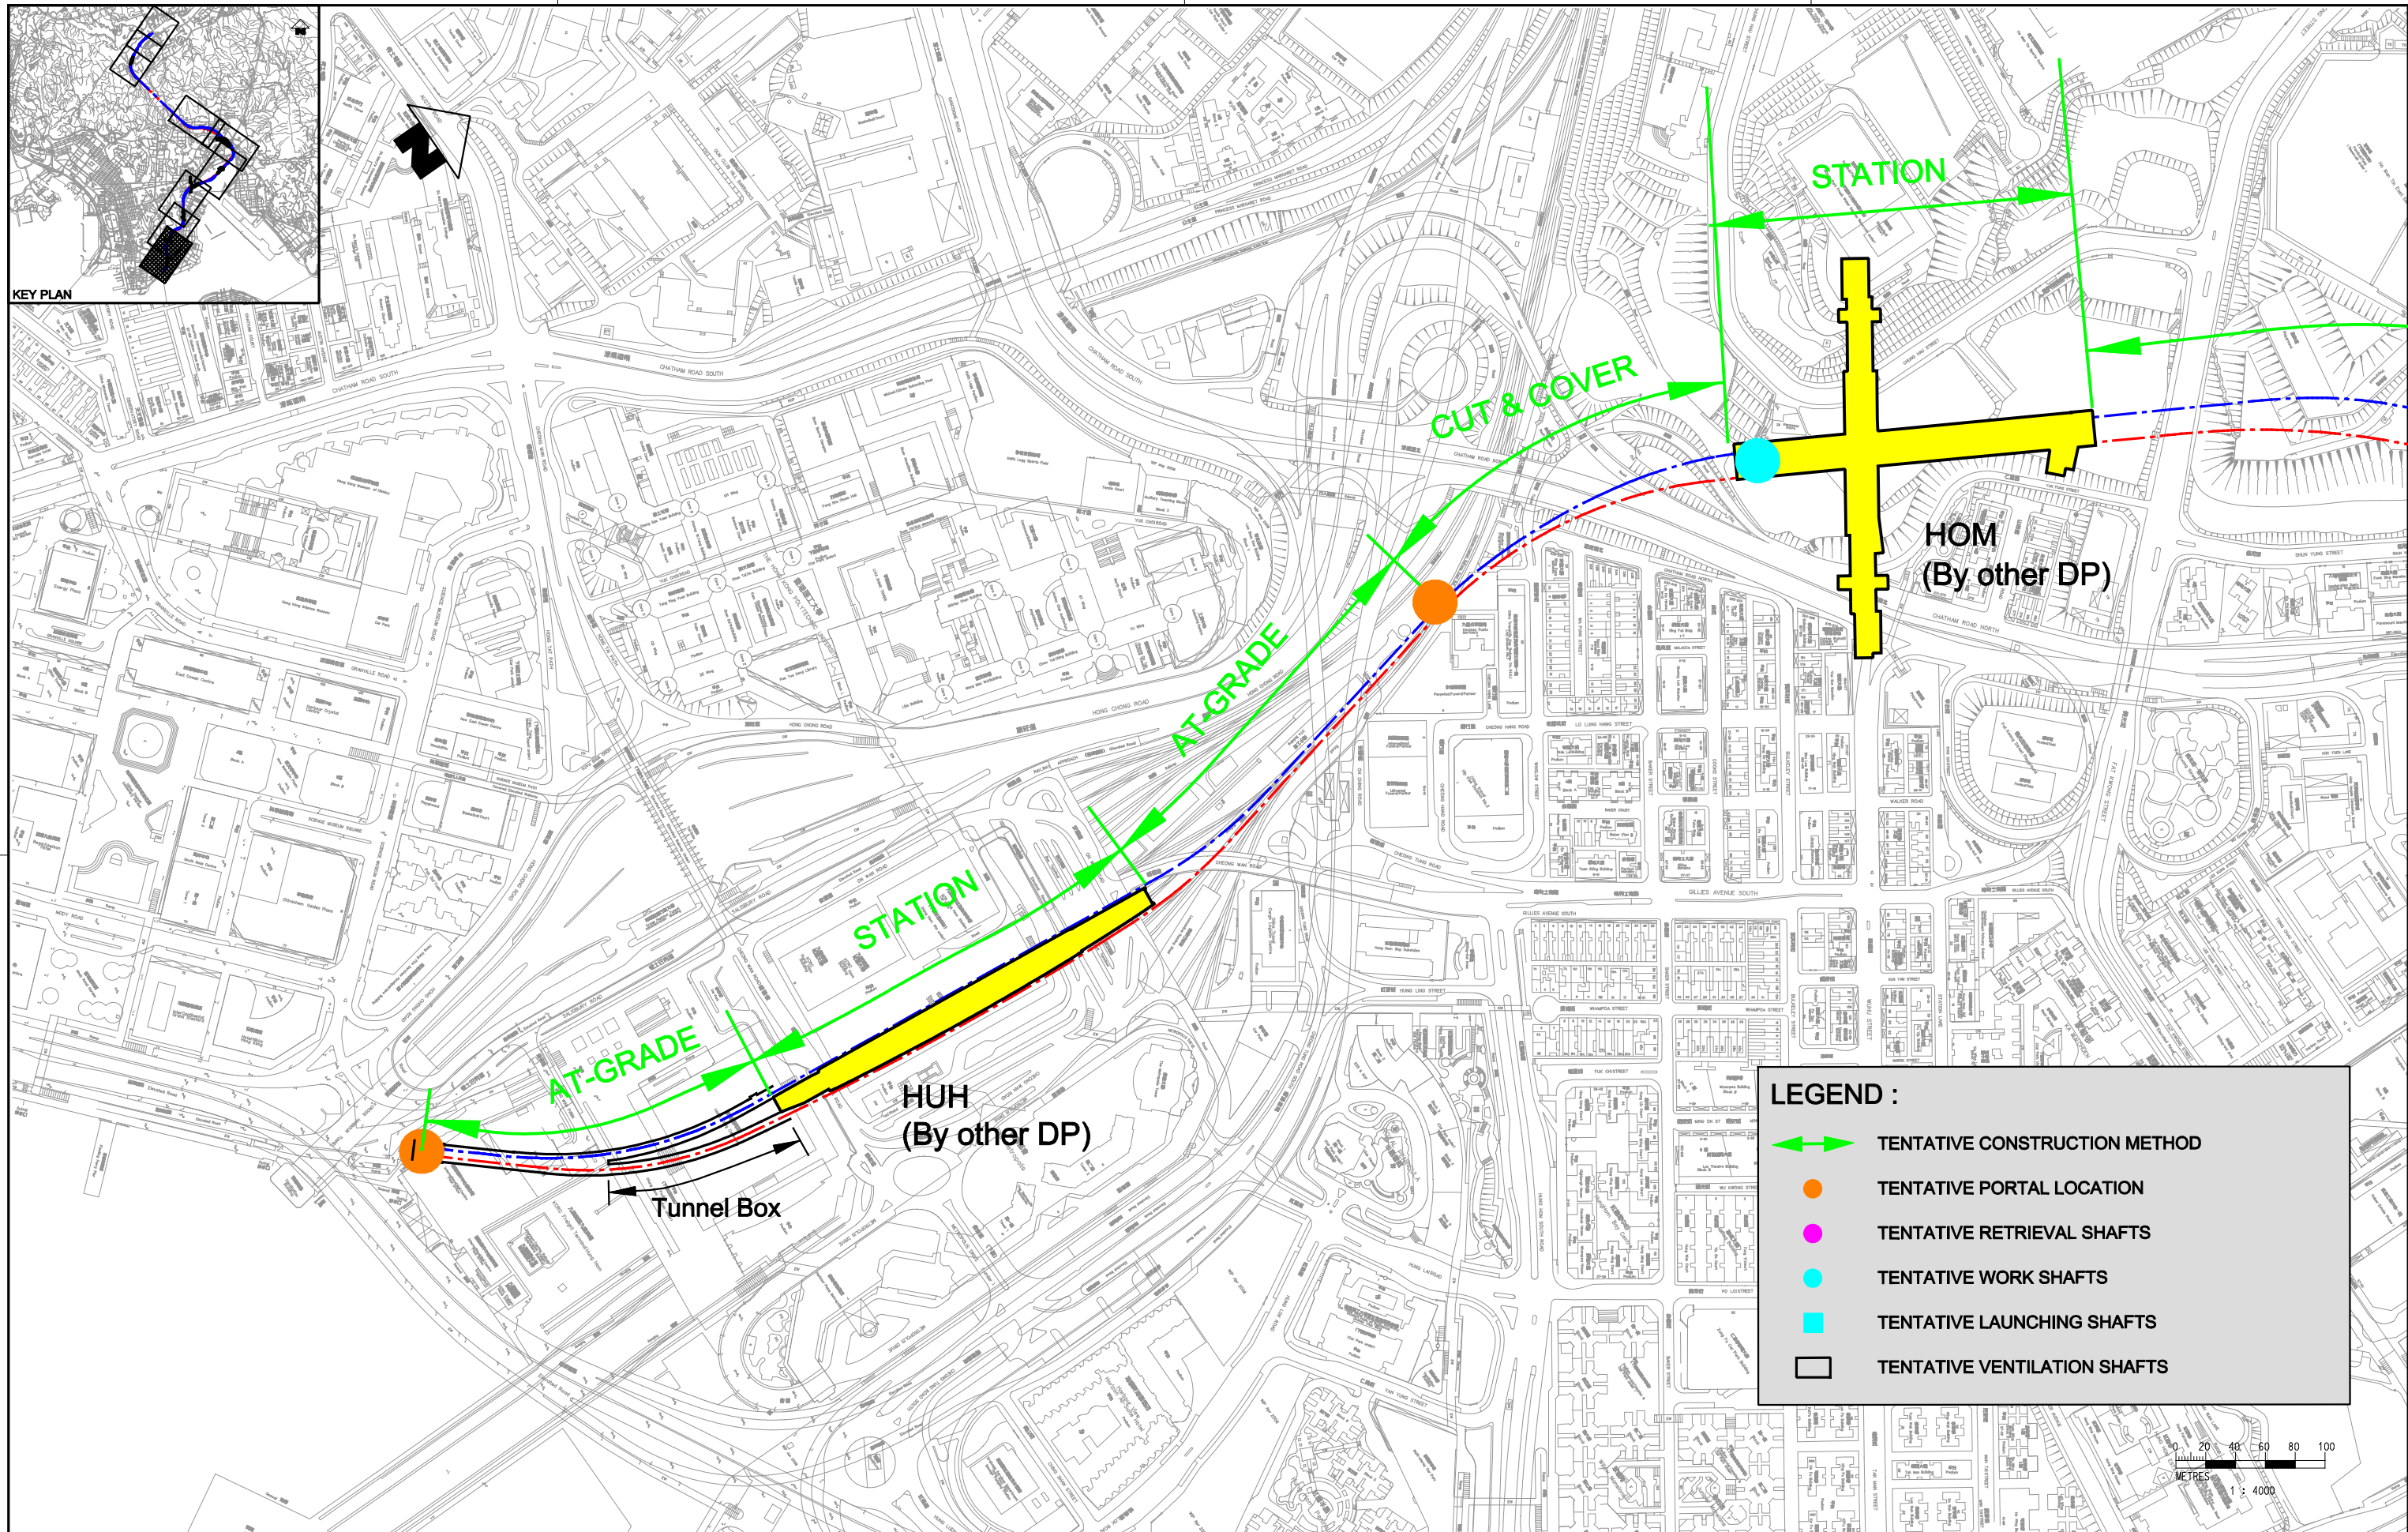

LEGEND :

- TENTATIVE CONSTRUCTION METHOD
- TENTATIVE PORTAL LOCATION
- TENTATIVE RETRIEVAL SHAFTS
- TENTATIVE WORK SHAFTS
- TENTATIVE LAUNCHING SHAFTS
- TENTATIVE VENTILATION SHAFTS



\$PLOTDRW\$ \$MODEL\$ \$FILES\$
 \$DATE\$ \$TIME\$
 \$USER\$ \$DATE\$ \$TIME\$
 \$PLOTDRW\$ \$MODEL\$ \$FILES\$

REV	DESCRIPTION	BY	DATE	APPROVED	REV	DESCRIPTION	BY	DATE	APPROVED
A	FIRST ISSUE	LK	09/10	FC					

DRAWN	LK
DESIGNED	LK
CHECKED	SC
APPROVED	FC
DATE	09/10

MTR
 SHATIN TO CENTRAL LINK
ARUP Ove Arup & Partners
 Hong Kong Limited
 CADD REF. NEX2206_C_SCL_OAP_ENV_009B

TITLE NEX 2206 - TAW TO HUH SECTION
 Construction Methodologies (Sheet 8 of 8)
 SCALE 1 : 4000 (A3) DRAWING NO. Figure 3.1.8
 REV. A