



- NOTES:**
1. ALL TEMPORARY WORKS ARE FOR INFORMATION ONLY.
 2. FOR GENERAL NOTES & TYPICAL DETAILS REFER TO DRAWING NO. 1108/P/KAT/MHK/T04/001 TO 004.

- LEGEND:**
- W WALING (FOR INFORMATION ONLY)
 - KP KING POST (FOR INFORMATION ONLY)
 - TB TIE BEAM (FOR INFORMATION ONLY)
 - SS STEEL STRUT (FOR INFORMATION ONLY)
 - Sheet Pile Wall SHEET PILE WALL

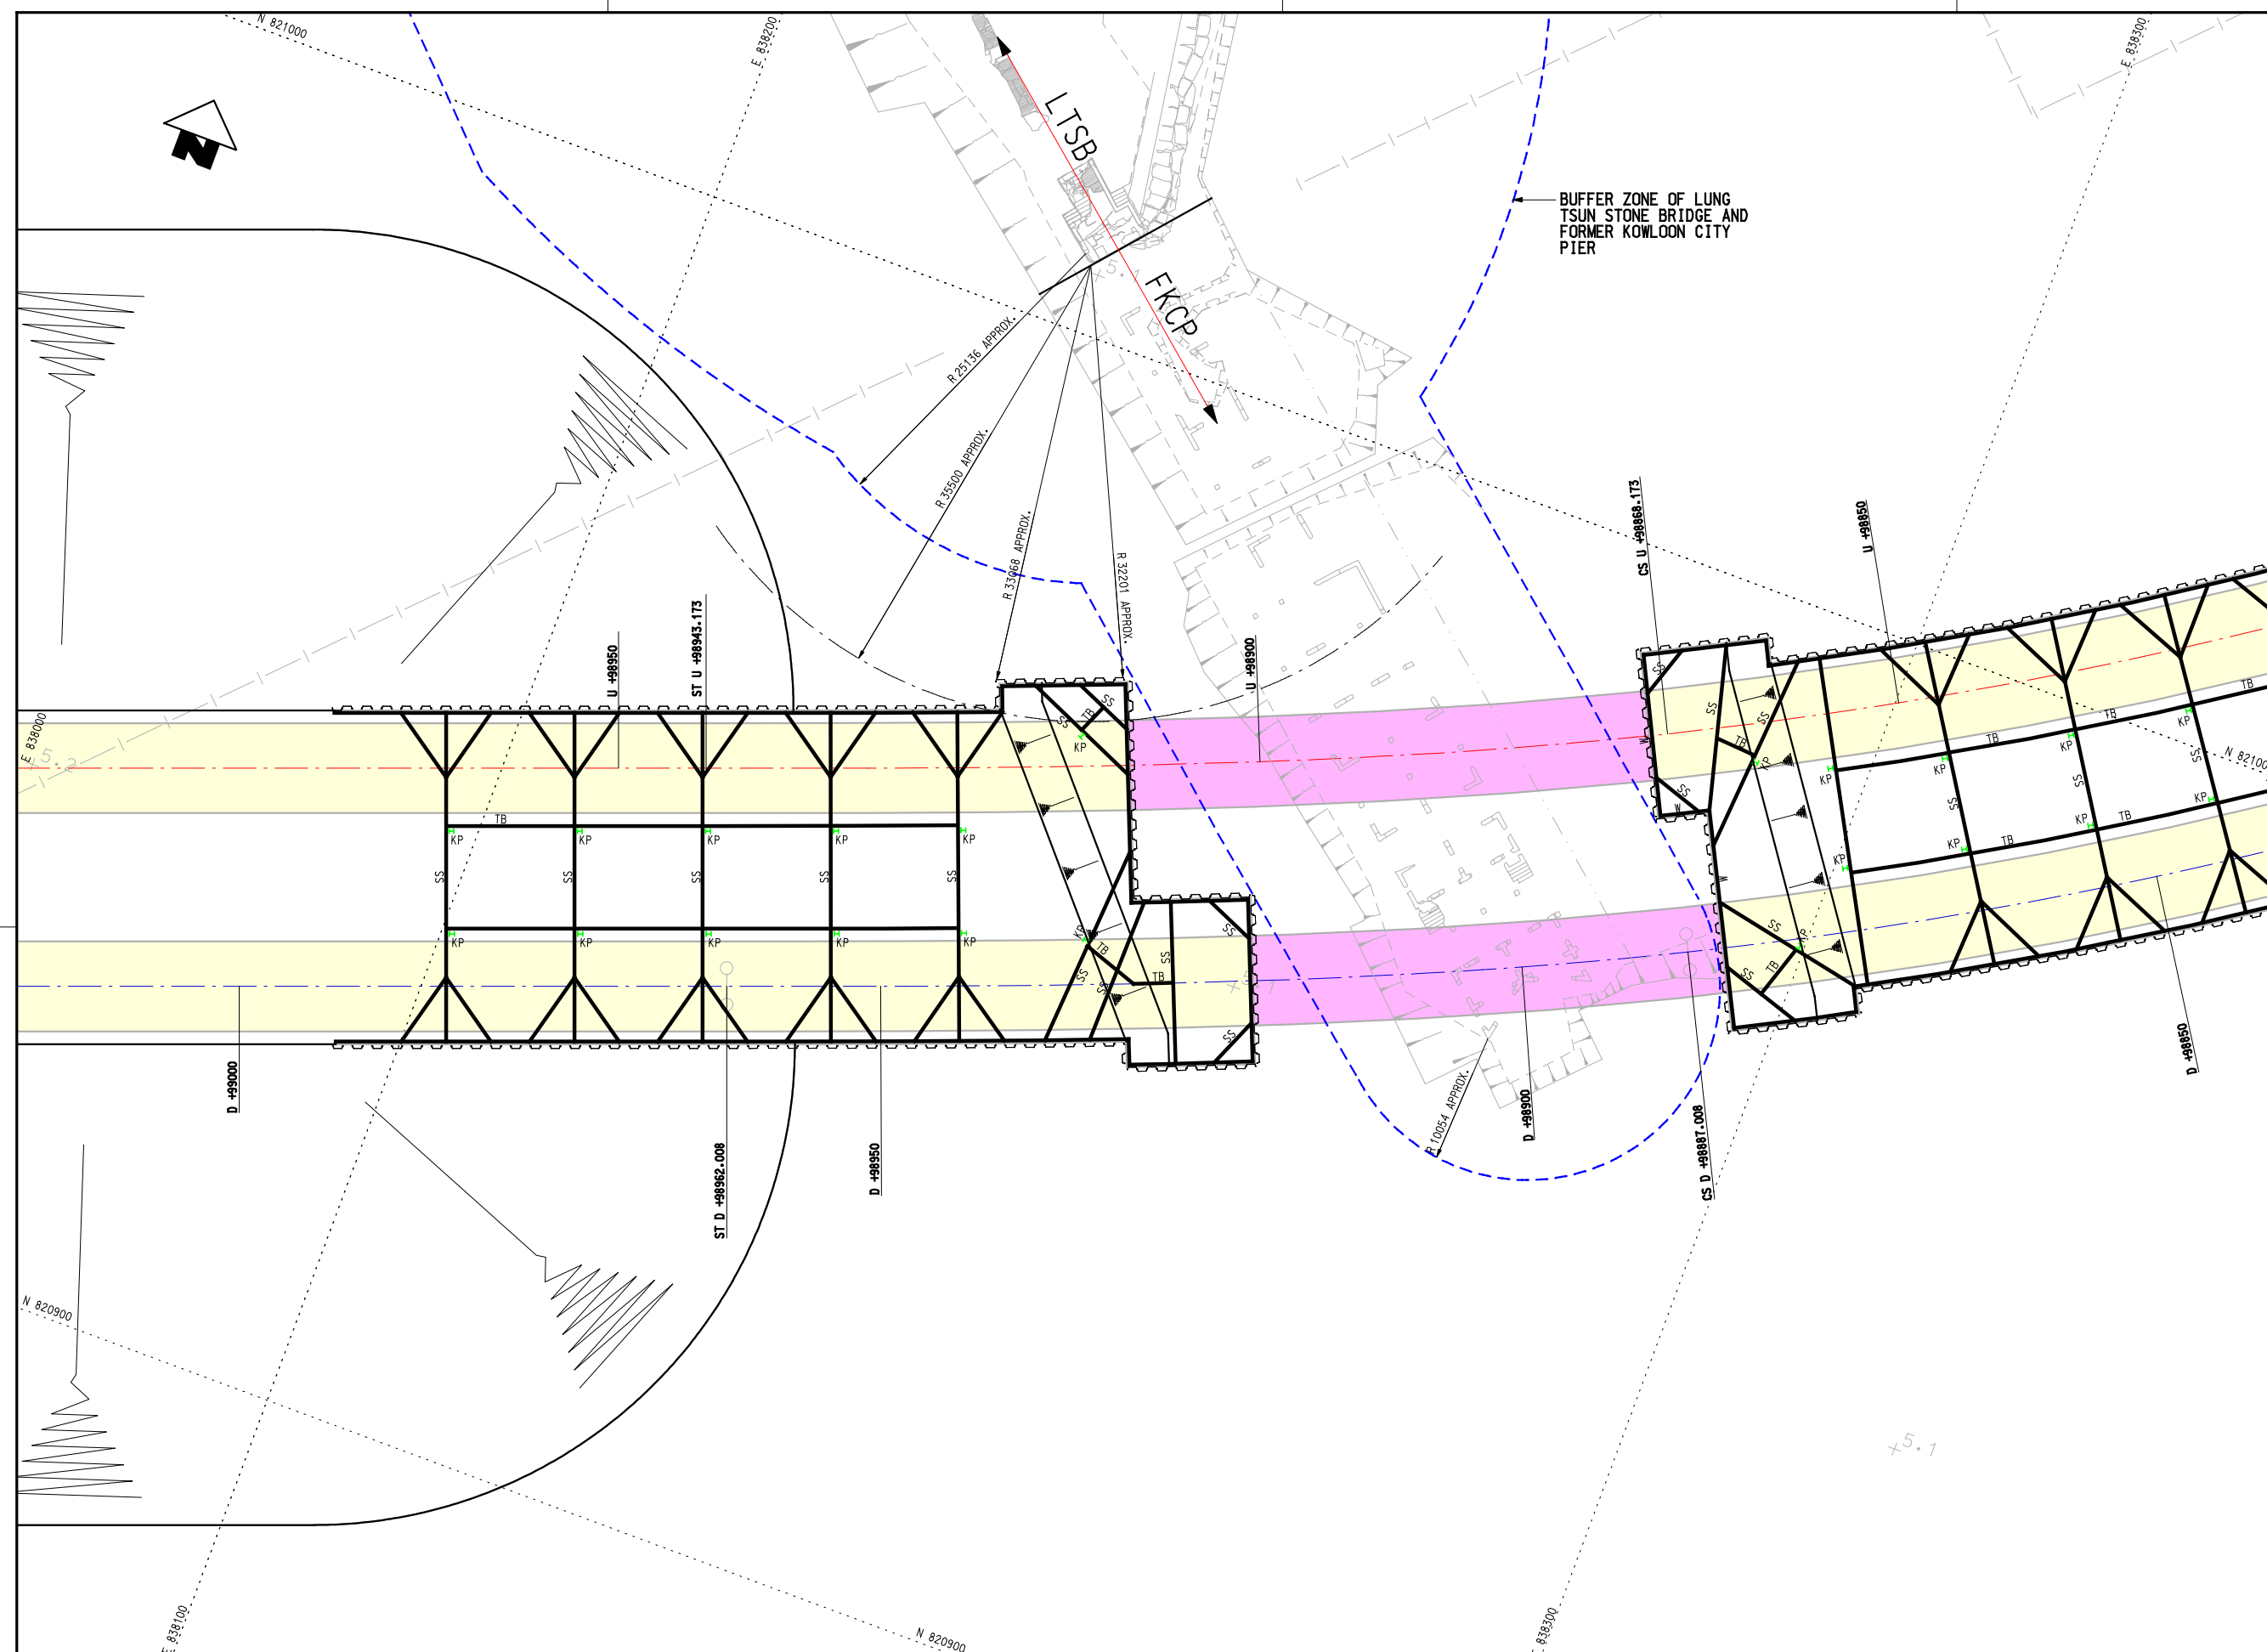

FOR INFORMATION

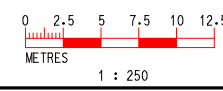

PLOT DRW: \$PLOTDRW\$
 MODEL: \$MODEL\$
 FILENAME: \$FILENAME\$

PRINTED BY: \$USER\$
 \$DATE\$
 \$TIME\$

REV	DESCRIPTION	BY	DATE	APPROVED	REV	DESCRIPTION	BY	DATE	APPROVED
A	FIRST ISSUE	LK	03/11	FC					

DRAWN	LK
DESIGNED	LK
CHECKED	SC
APPROVED	FC
DATE	03/11

SHATIN TO CENTRAL LINK
 ORIGINATOR
Ove Arup & Partners
Hong Kong Limited
 CADD REF. 1108_K_KAT_MHK_T04_001A.dgn

TITLE NEX 2206 - TAW TO HUH SECTION EXCAVATION AND LATERAL SUPPORT PART PLAN OF SHORING LAYOUT PLAN	
SCALE 1 : 250 (A1)	DRAWING NO. Figure 4.1.2C
REV. A	