


K:\Microstation Standard\Printer Driver\13 COLOUR.dwt
 Model Name: SHATIN TO CENTRAL LINK NEW DRAWING FIGURE 6.1.6.dgn
 Date: 10/20/11
 Plot Date: 10/20/11
 Plot Scale: 1:1
 Plot Size: A3

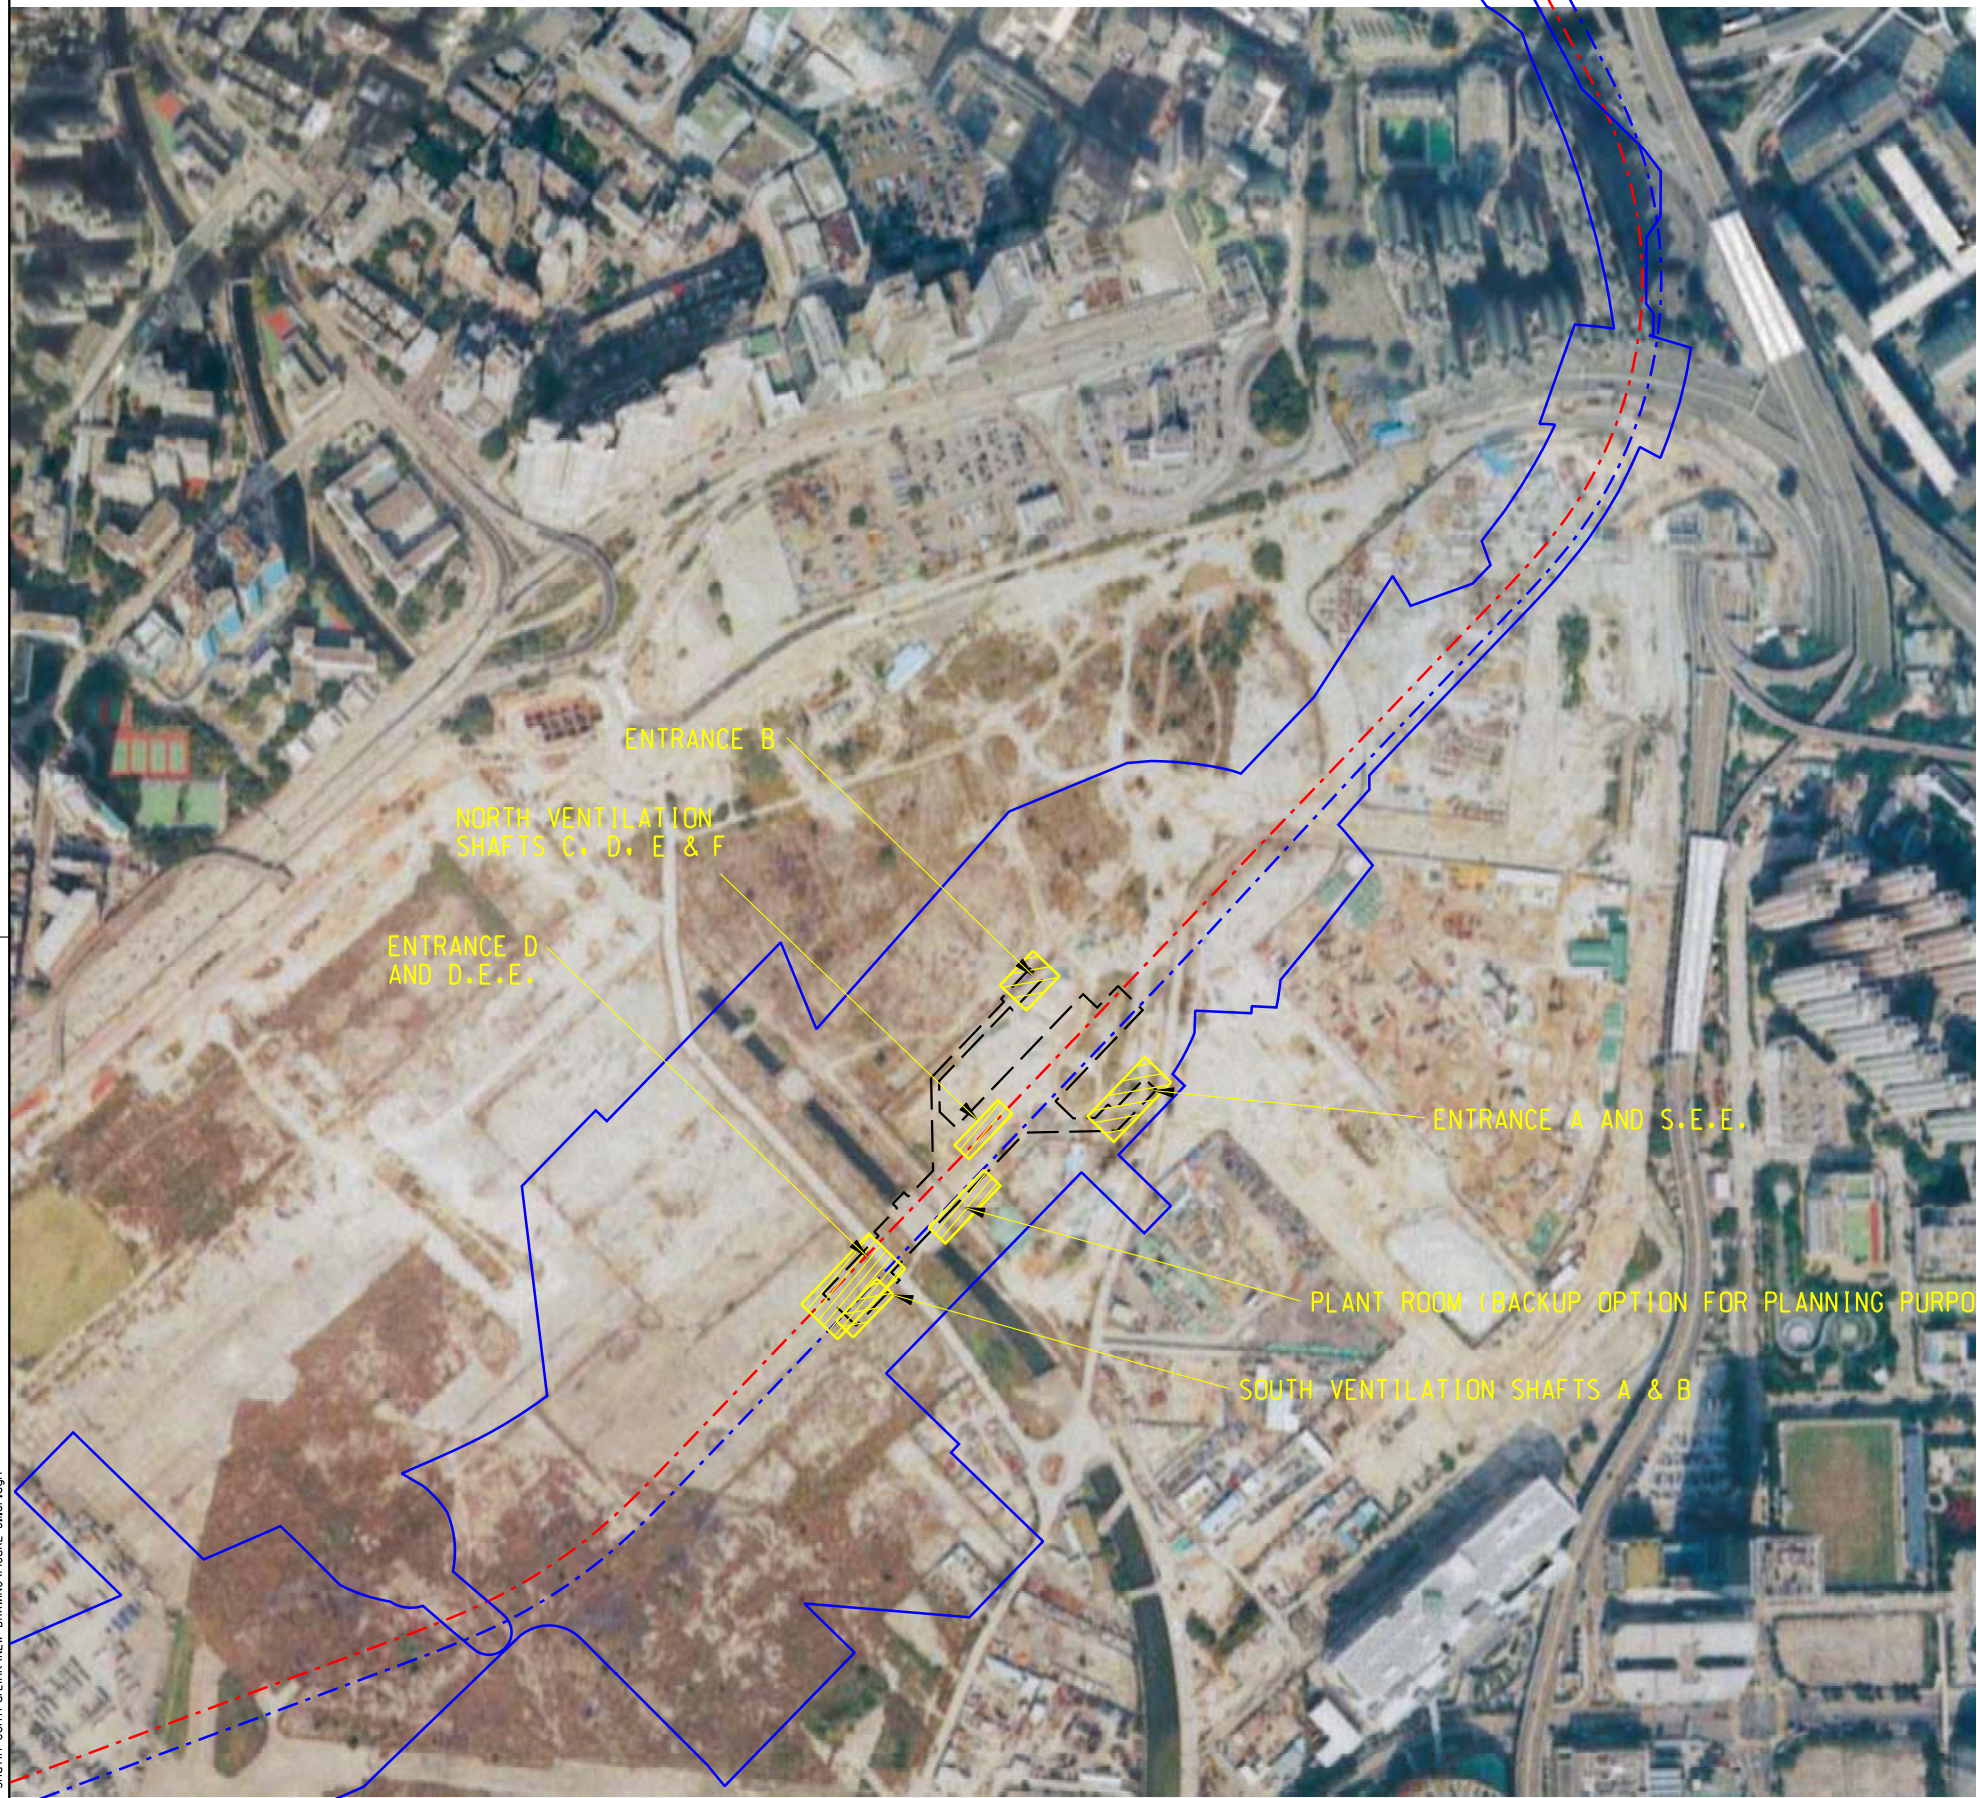

LEGEND:

- PROPOSED ABOVE GROUND STRUCTURE
- SCL ALIGNMENT
- WORKS SITE / SURFACE CONSTRUCTION ACTIVITIES

REV	DESCRIPTION	BY	DATE	APPROVED	REV	DESCRIPTION	BY	DATE	APPROVED

DRAWN	MK
DESIGNED	AC
CHECKED	KN
APPROVED	AC
DATE	NOV/2011

SHATIN TO CENTRAL LINK

ORIGINATOR

ARUP Ove Arup & Partners
Hong Kong Limited

CADD REF. **FIGURE 6.1.6C.DGN**

TITLE	
NEX 2206 - TAW TO HUH SECTION LANDSCAPE AND VISUAL IMPACT ASSESSMENT AERIAL PHOTO - KAI TAK STATION	
SCALE	DRAWING NO.
N.T.S.	FIGURE 6.1.6
REV. F	