

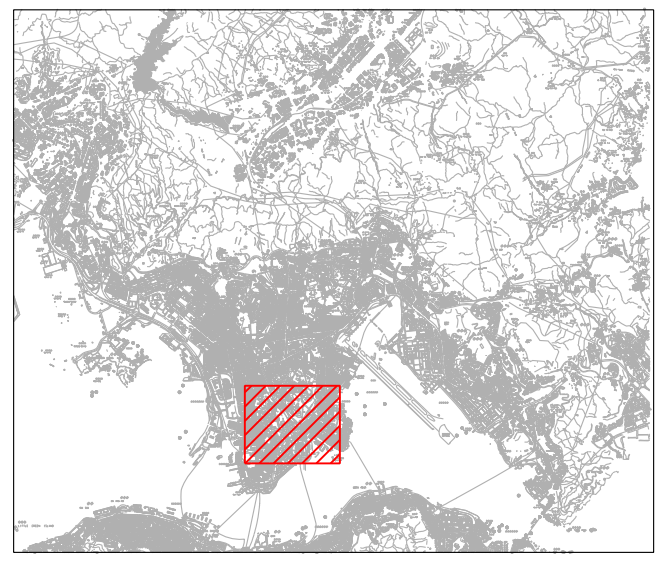
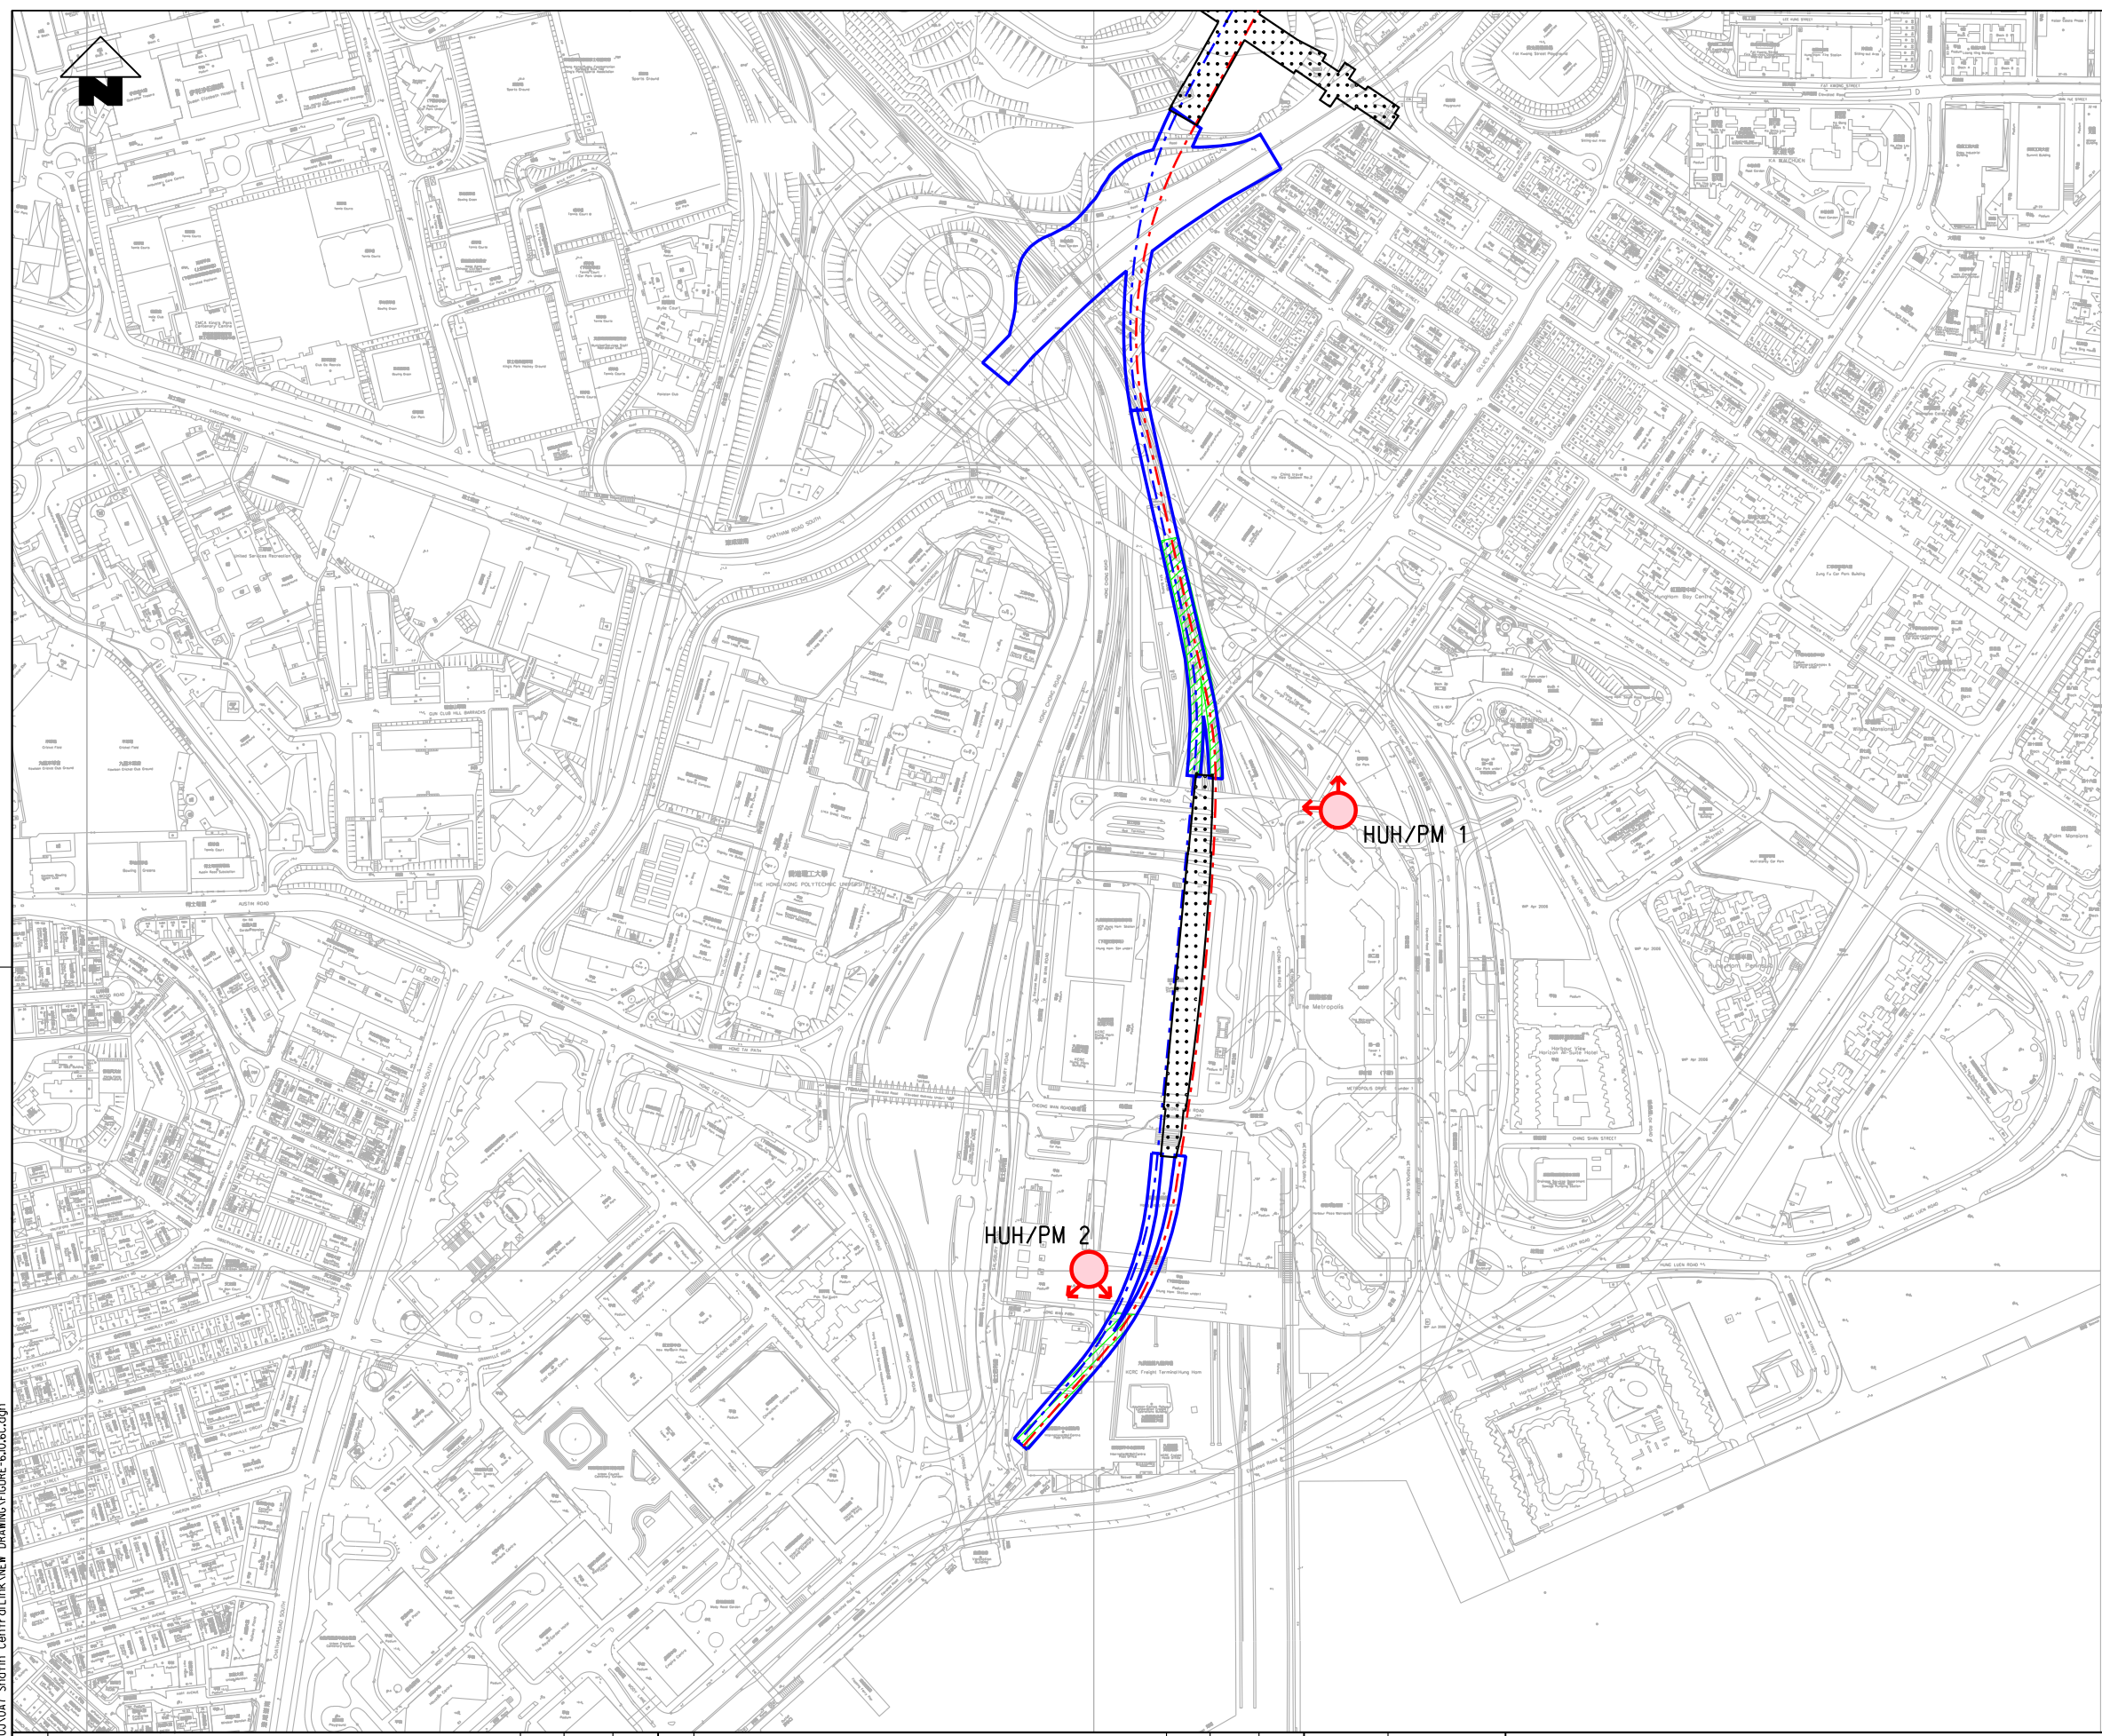
 
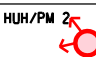
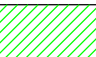


K:\Microstation Standard\Printer Driver\A3_COLOUR.ctb
 MODELNAME: Default
 FILENAME: K:\Project\HK PROJ\07 Shatin Central Link\NEW DRAWING\FIGURE-6.10.6C.dgn

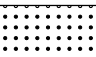

KEY PLAN

- LEGEND:
-  PROPOSED WORKS AREA
 -  HUH/PM 2 PHOTOMONTAGE VIEW POINT LOCATION
 -  LOCATION OF PROPOSED PORTAL
 -  PROPOSED STATION

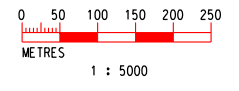

REV	DESCRIPTION	BY	DATE	APPROVED	REV	DESCRIPTION	BY	DATE	APPROVED

DRAWN	HW
DESIGNED	EL
CHECKED	KN
APPROVED	ALC
DATE	01/NOV/2010

MTR

SHATIN TO CENTRAL LINK

ORIGINATOR

ARUP Ove Arup & Partners
Hong Kong Limited

CADD REF. FIGURE 6.10.6C.DGN

TITLE

NEX 2206 - TAW TO HUH SECTION
 LANDSCAPE AND VISUAL IMPACT ASSESSMENT
 HUNG HOM PORTAL
 PHOTOMONTAGE VIEW POINT LOCATION - HUNG HOM PORTAL
 DETAILS 5

SCALE 1 : 5000 (A3) DRAWING NO. FIGURE 6.10.6 REV. C