


DAY 1 WITH MITIGATION

THE MITIGATION AS SHOWN WILL BE IMPLEMENTED BY DAY1 UNLESS CDA DEVELOPMENT ABOVE THE DHS IS TO BEGIN CONSTRUCTION WITHIN 12 MONTHS OF COMPLETION

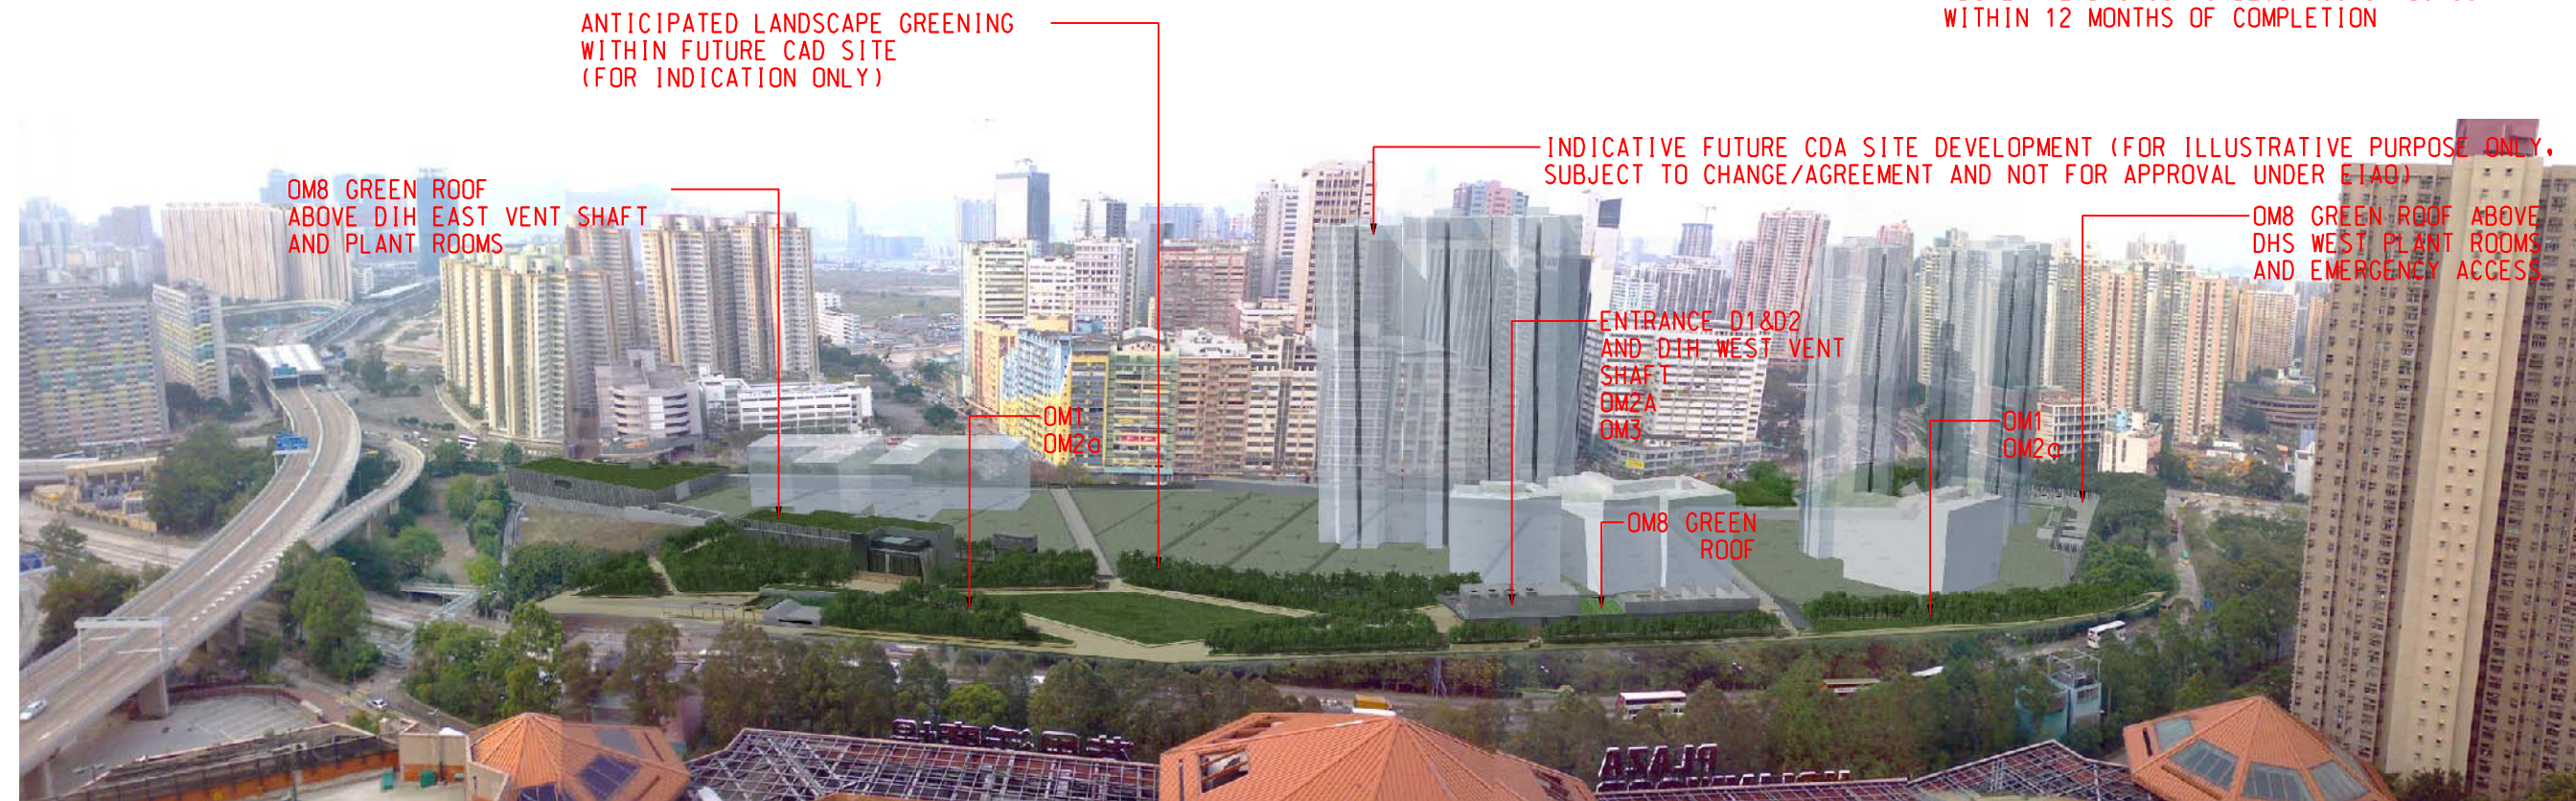

YEAR 10 WITH MITIGATION

REMARKS:  
THE DRAWINGS PROVIDE ONLY AESTHETIC IMPRESSION OF THE INDICATIVE FORM, SIZE AND QUALITY OF THE ARCHITECTURAL AND LANDSCAPING TREATMENT FOR THE STRUCTURES. THE FINAL DETAILS OF LAYOUT, MATERIALS, FINISHES WILL BE SUBJECT TO DETAILED DESIGN.

PLOT DRW: K:\Microstation Standard\Printer Driver\A3 COLOUR.ppt  
 MODELNAME: Default  
 FILENAME: K:\Project\HK PROJ\017 Shatin CentralLink\NEW DRAWING\FIGURE-6.11.12.dgn

REV	DESCRIPTION	BY	DATE	APPROVED	REV	DESCRIPTION	BY	DATE	APPROVED

DRAWN	CC
DESIGNED	EL
CHECKED	ALC
APPROVED	KN
DATE	14/ARP/2011

**SHATIN TO CENTRAL LINK**
  
 ORIGINATOR
   

 Ove Arup & Partners
   
 Hong Kong Limited
   
 CADD REF. FIGURE-6.11.12K.dgn

TITLE		NEX 2206 - TAW TO HUH SECTION	
LANDSCAPE AND VISUAL IMPACT ASSESSMENT		DIAMOND HILL STATION AND STABLING SIDING	
PHOTOMONTAGE - DIH/PM1			
SCALE	DRAWING NO.	REV.	
NTS	FIGURE 6.11.12	K	