






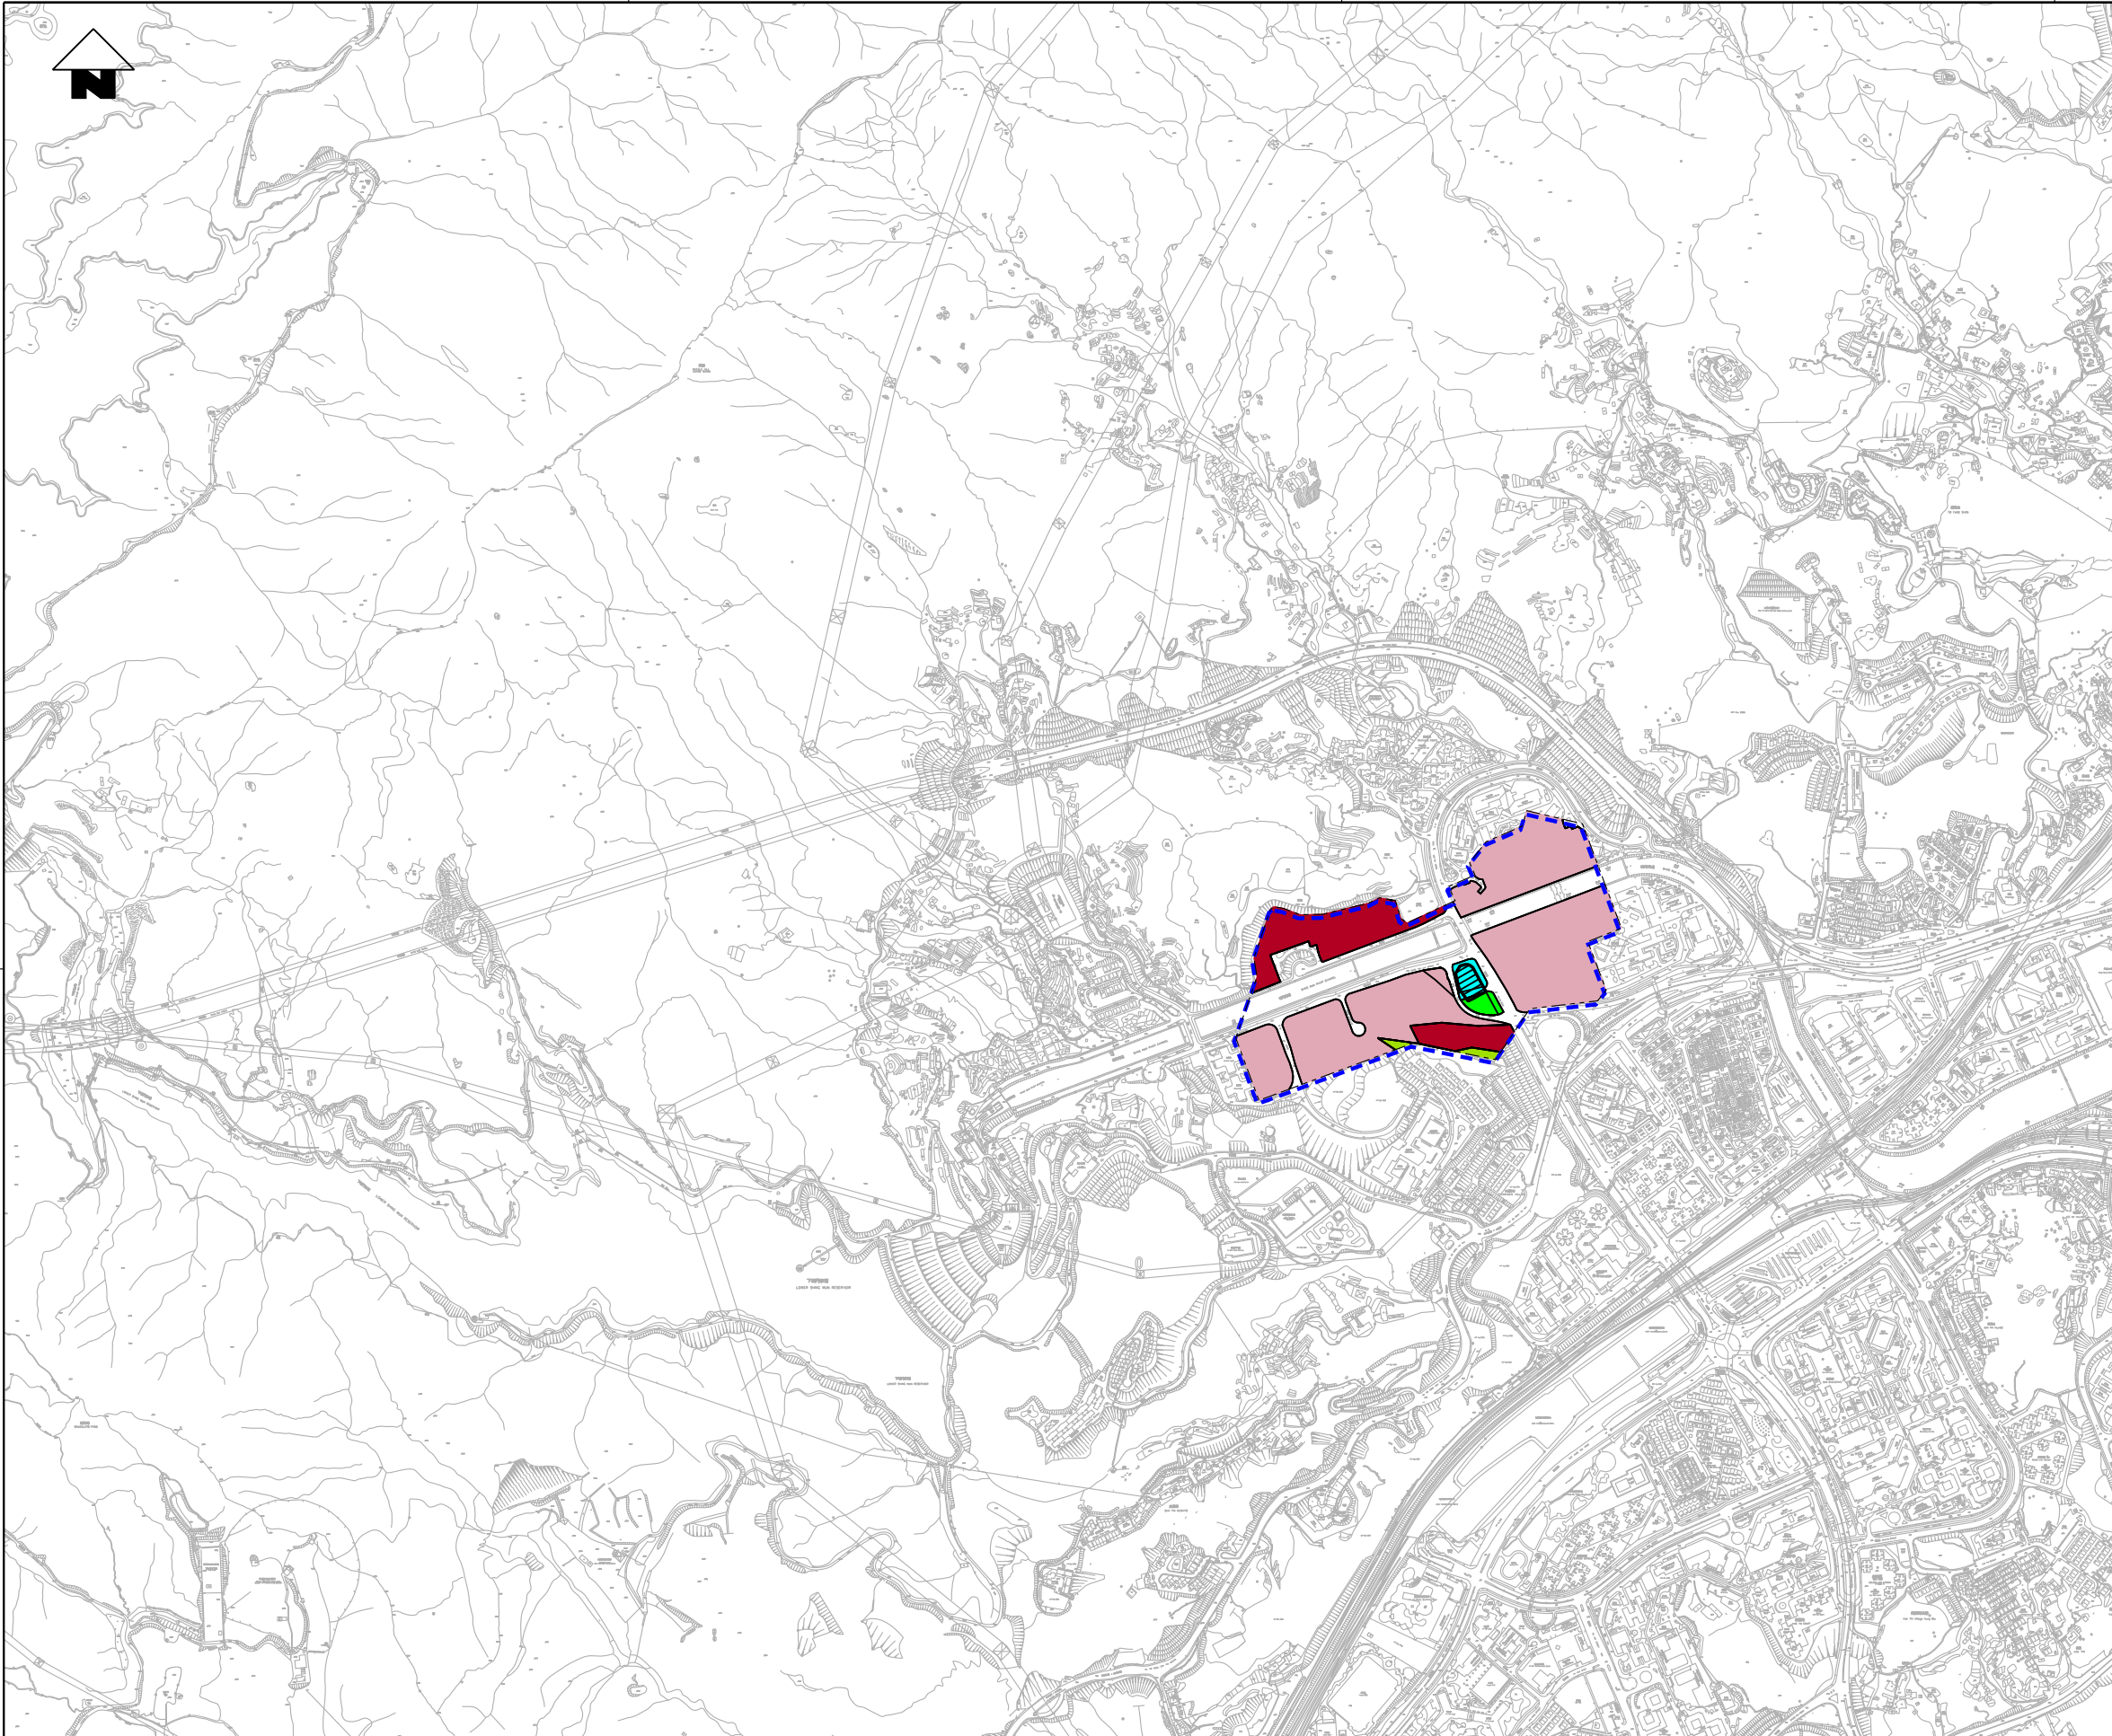
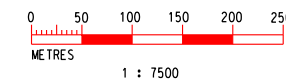


KEY PLAN



LEGEND:

-  PRIMARY ZONE OF VISUAL INFLUENCE
-  TEMPORARY WORKS AREA (STORAGE)
-  GOVERNMENT/INSTITUTION /COMMUNITY
-  OPEN SPACE
-  RESIDENTIAL (GROUP A)
-  RESIDENTIAL (GROUP C)
-  VILLAGE TYPE DEVELOPMENT



PLOT DRW: K:\Microstation Standard\Printer Driver\A3_COLOUR.plt
 MODELNAME: K:\HK Project\at\shatin_central\link\view_drawing\Figure-6.2.12A.dgn
 FILENAME: K:\HK Project\at\shatin_central\link\view_drawing\Figure-6.2.12A.dgn
 PRINTED BY: tech2 11/10/2011 7:35:36 PM

DRAWN	MK
DESIGNED	EL
CHECKED	ALC
APPROVED	KN
DATE	NOV/2011


 ORIGINATOR
 Ove Arup & Partners
 Hong Kong Limited

SHATIN TO CENTRAL LINK

CADD REF. FIGURE-6.2.12A.dgn

TITLE		NEX 2206 - TAW TO HUH SECTION	
		LANDSCAPE AND VISUAL IMPACT ASSESSMENT	
		PLANNING & DEVELOPMENT FRAMEWORK (OZP)	
		WORK AREA (STORAGE)	
		AT PAK TIN	
SCALE	DRAWING NO.	REV.	
1:12000 (A3)	FIGURE 6.2.12	A	