


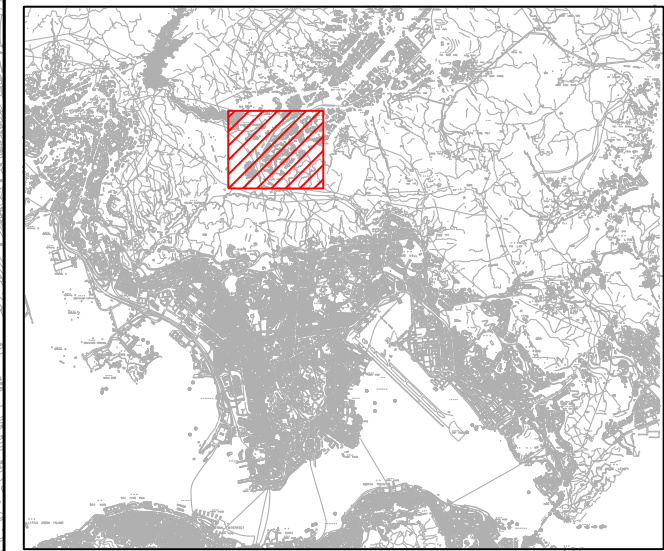






THEP38E
LOWER SHING MAN RESERVOIR

THEP38E
LOWER SHING MAN RESERVOIR





KEY PLAN

LEGEND:

-  LANDSCAPE IMPACT STUDY BOUNDARY (100M FROM WORKS AREA)
-  PROPOSED WORKS SITE
-  SCL ALIGNMENT
-  PROPOSED ABOVE GROUND STRUCTURE
-  LANDSCAPE RESOURCES BOUNDARY

LANDSCAPE RESOURCE


- HIK /LR1.1 - Hin Tin Outdoor Swimming Pool
- HIK /LR1.2 - Hin Tin Playground
- HIK /LR2.1 - AFCD N.T. South Animal Management Centre and Shatin Plant Quarantine Area
- HIK /LR2.2 - Trees in Sha Tin Water Treatment Works
- HIK /LR3.1 - Trees in Che Kung Miu Road
- HIK /LR4.1 - Vegetation on East Rail Embankments opposite to Hin Keng Playground
- HIK /LR4.2 - Vegetation on slopes opposite to Hin Keng Estate
- HIK /LR4.3 - Vegetation on slopes south of Tai Wai Tunnel
- HIK /LR5.1 - Woodland slopes to the west of MTR track
- HIK /LR5.2 - Woodland on the North side of Sha Tin Water Treatment Works
- HIK /LR5.3 - Trees on slopes adjacent to Shatin Water Treatment Works
- HIK /LR5.4 - Woodland at Tei Lung Hau
- HIK /LR5.5 - Woodland at Lower Shatin Heights
- HIK /LR6.1 - Podium deck at Hin Keng shopping Mall
- HIK /LR6.2 - Trees in Hin Keng Estate (North)
- HIK /LR6.3 - Trees in Hin Keng Estate (South)
- HIK /LR6.4 - Trees in Ka Tin Court
- HIK /LR7.1 - Stream beside Sha Tin Water Treatment Works
- HIK /LR7.2 - Natural Stream at Tei Lung Hau

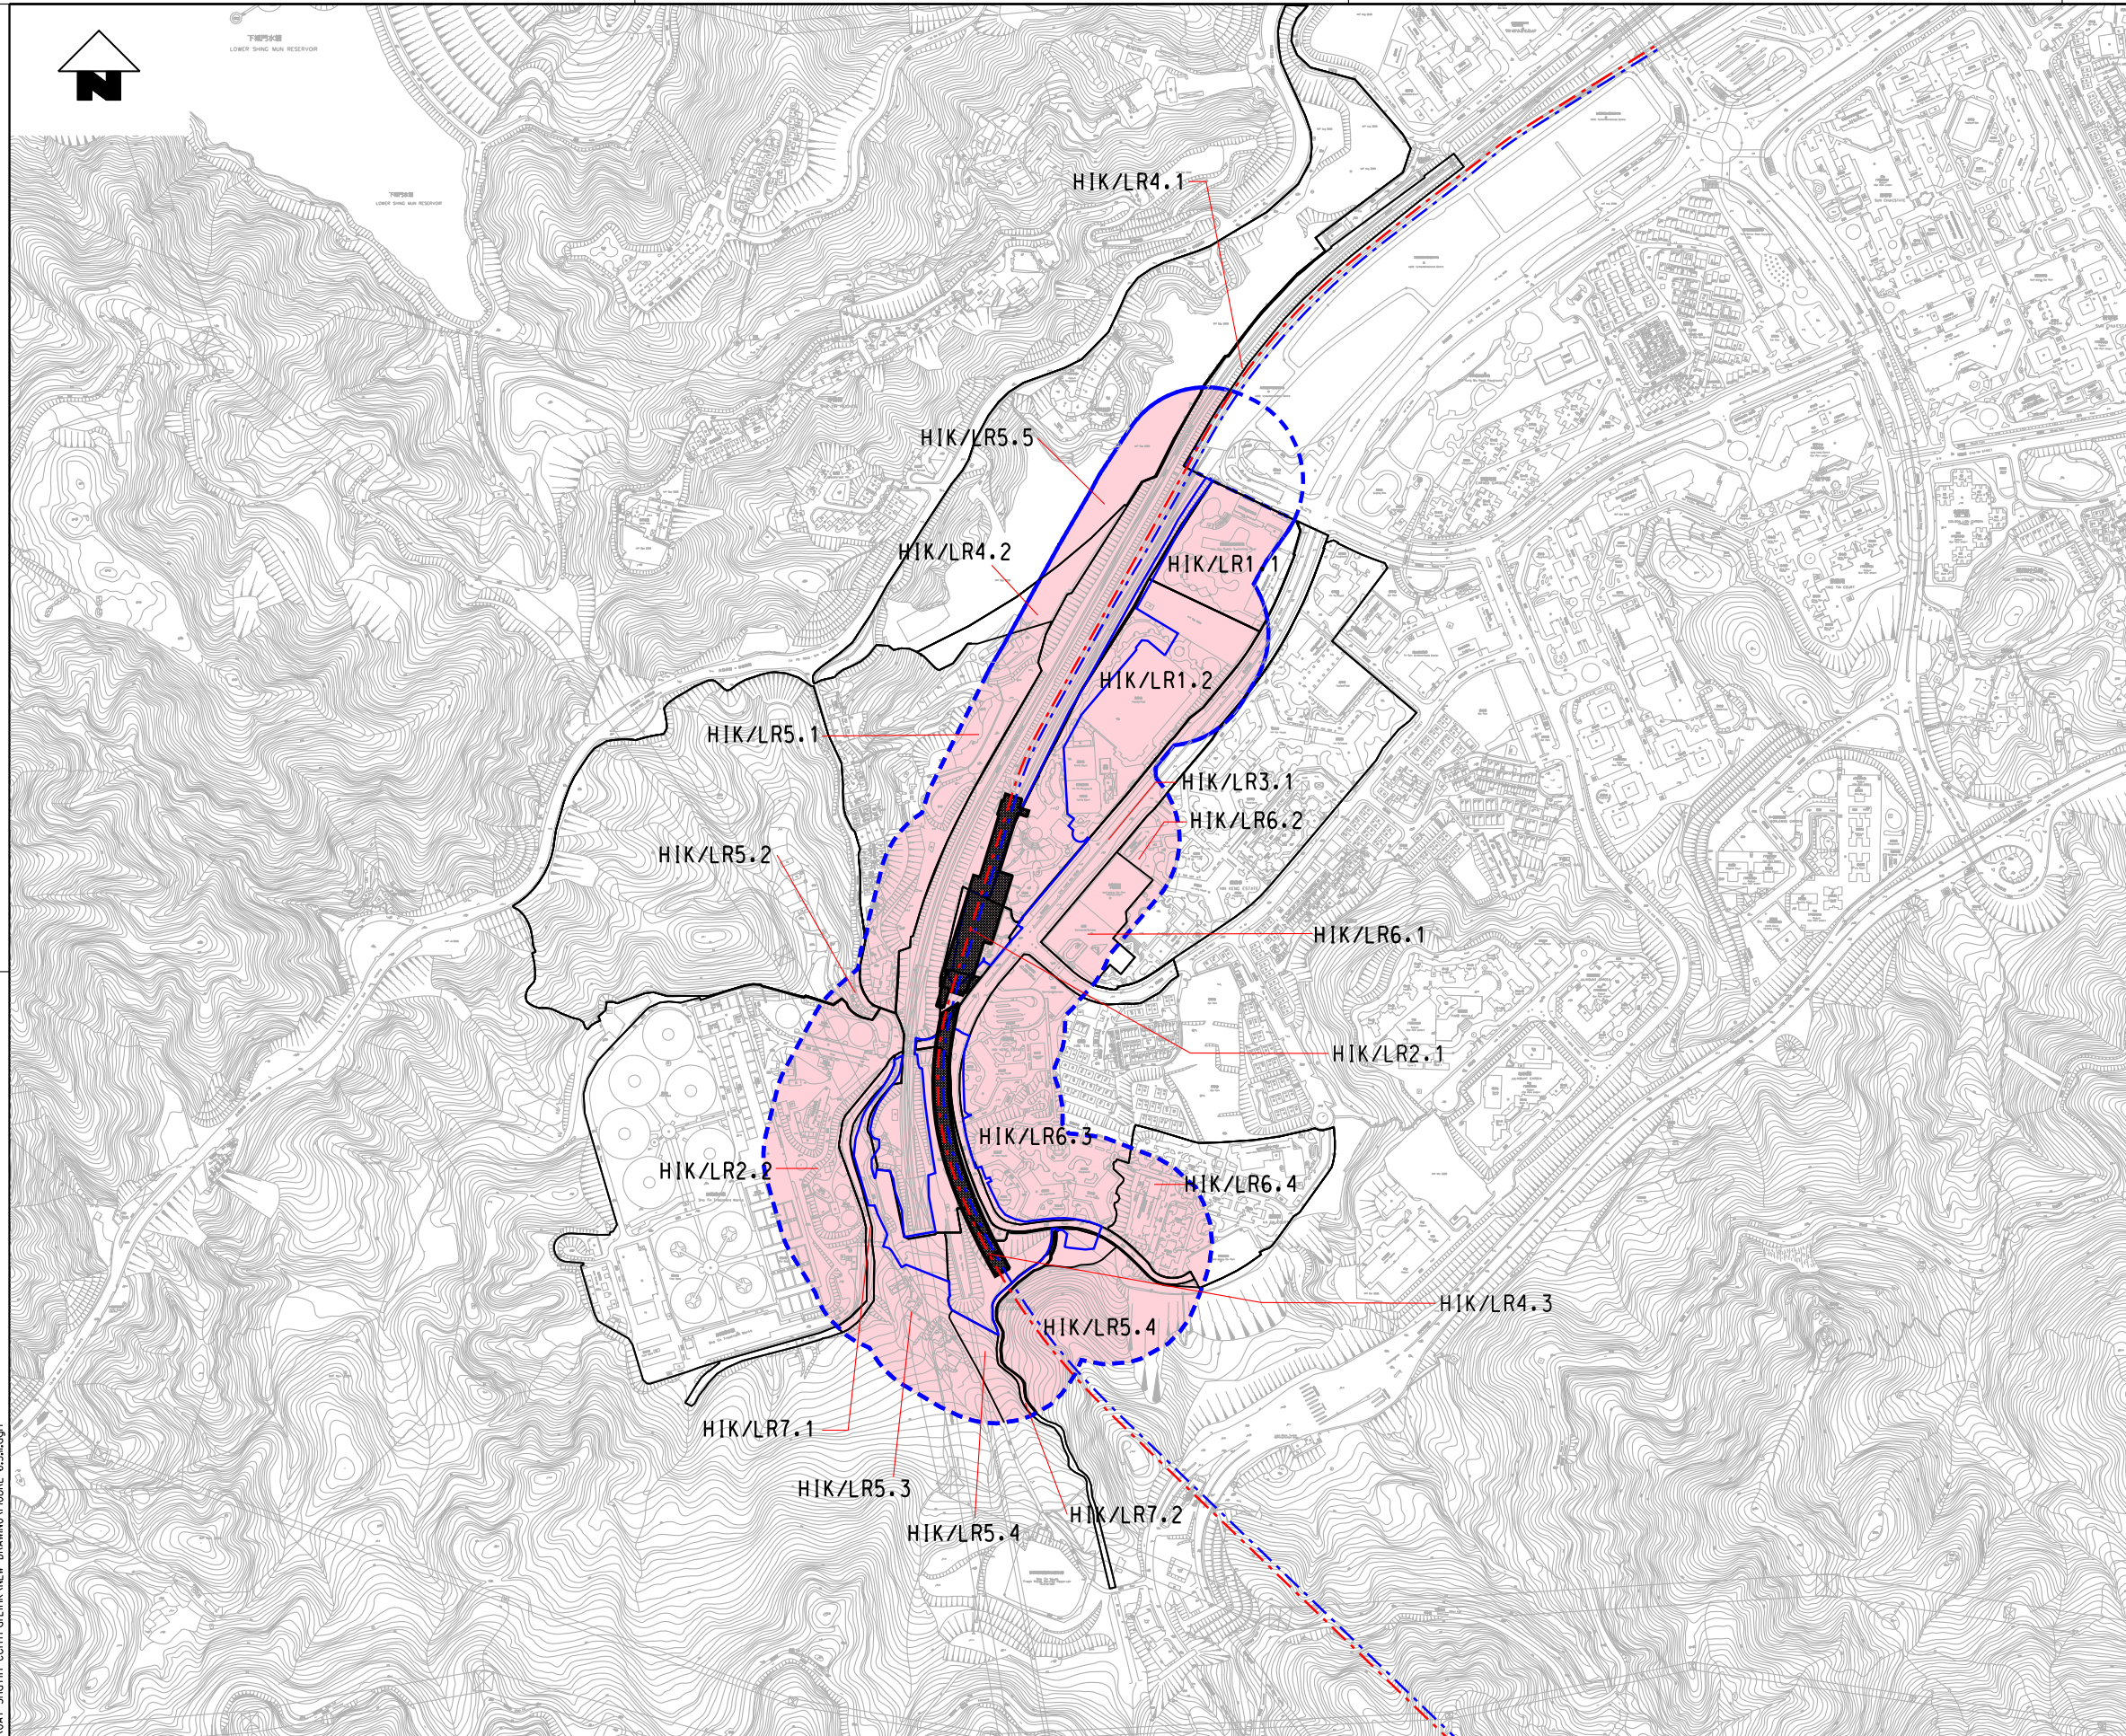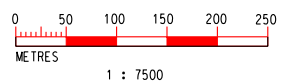


K:\Microstation Standard\Printer Driver\A3 COLOUR.plt
 MODELNAME: 2011/3/21 9:40%e 0326332
 FILENAME: K:\Project\HK PROJ\047 Shatin Central Link\NEW DRAWING\FIGURE 6.3.11.dgn

REV	DESCRIPTION	BY	DATE	APPROVED	REV	DESCRIPTION	BY	DATE	APPROVED

DRAWN	CC
DESIGNED	ML
CHECKED	ALC
APPROVED	KN
DATE	25/MAR/2011



SHATIN TO CENTRAL LINK



 ARUP Ove Arup & Partners
 Hong Kong Limited

CADD REF. **FIGURE 6.3.11.DGN**

TITLE	NEX 2206 - TAW TO HUH SECTION LANDSCAPE AND VISUAL IMPACT ASSESSMENT LANDSCAPE RESOURCES HIN KENG STATION		
SCALE	1 : 7500 (A3)	DRAWING NO.	FIGURE 6.3.1
REV.	1		