



KEY PLAN

LEGEND:

- PRIMARY ZONE OF VISUAL INFLUENCE
- SCL ALIGNMENT
- PROPOSED WORKS SITE
- ← B-1 PHOTO VIEWPOINT LOCATION

VISUAL SENSITIVE RECEIVERS

MCH/VSR 1.1	PANG CHING COURT
MCH/VSR 1.2	TSUI CHUK GARDEN
MCH/VSR 1.3	WANG KING HOUSE/WANG YUEN HOUSE (TIN WANG COURT)
MCH/VSR 1.4	FU YUEN HOUSE / KWAI YUEN HOUSE / WING YUEN HOUSE (CHUK YUEN SOUTH ESTATE)
MCH/VSR 1.5	CHUNG HONG HOUSE / CHUNG ON HOUSE / (TIN MA COUT)
MCH/VSR 1.6	NEW BUILDING BLOCK (WING SIN HOUSE) AT PHASE 3 OF UPPER WONG TAI SIN ESTATE.
MCH/VSR 1.7	CHUK YUEN SOUTH ESTATE
MCH/VSR 1.8	CHUK YUEN HOUSE (CHUK YUEN SOUTH ESTATE)
MCH/VSR 1.9	FUNG WONG SAN TSUEN
MCH/VSR 1.10	HSIN KUANG CENTRE
MCH/VSR 1.11	UPPER WONG TAI SIN ESTATE
MCH/VSR 1.12	CHUK YUEN UNITED VILLAGE
MCH/VSR 1.13	WONG TAI SIN RANK & FILE MARRIED QUARTER
MCH/VSR 1.14	TROPICANA GARDENS
MCH/VSR 2.1	PRINCE MEMORIAL CATHOLIC PRIMARY SCHOOL
MCH/VSR 2.2	BAPTIST RAINBOW PRIMARY SCHOOL
MCH/VSR 2.3	LUNG CHEUNG GOVERNMENT SECONDARY SCHOOL
MCH/VSR 2.4	OUR LADY'S KINDERGARTEN
MCH/VSR 3.1	WONG TAI SIN ROAD PLAYGROUND
MCH/VSR 3.3	SIK SIK YUEN'S WONG TAI SIN TEMPLE
MCH/VSR 3.4	FUTURE RE-PROVIDED MA CHAI HANG ROAD PLAYGROUND
MCH/VSR 4.1	PEDESTRIANS AND PASSENGERS ON CHUK YUEN ROAD AND MA CHAI HANG ROAD
MCH/VSR 4.2	PEDESTRIAN ON THE FOOTBRIDGE ACROSS CHUK YUEN ROAD
MCH/VSR 4.3	PEDESTRIANS ON THE STAIRCASE CONNECTION BETWEEN TSUI CHUK GARDEN AND CHUK YUEN ROAD
MCH/VSR 4.4	PEDESTRIANS AT WONG TAI SIN ROAD (WEST)
MCH/VSR 4.5	PEDESTRIANS AT WONG TAI SIN ROAD (EAST)
MCH/VSR 4.6	PEDESTRIANS AT FUNG TAK ROAD & SHA TIN PASS ROAD
MCH/VSR 4.7	PEDESTRIANS ON THE PATHWAY BETWEEN CHUK YUEN SOUTH ESTATE & WONG TAI SIN ROAD (WEST)
MCH/VSR 4.8	PEDESTRIANS FOOTBRIDGE ACROSS WONG TAI SIN ROAD (EAST)

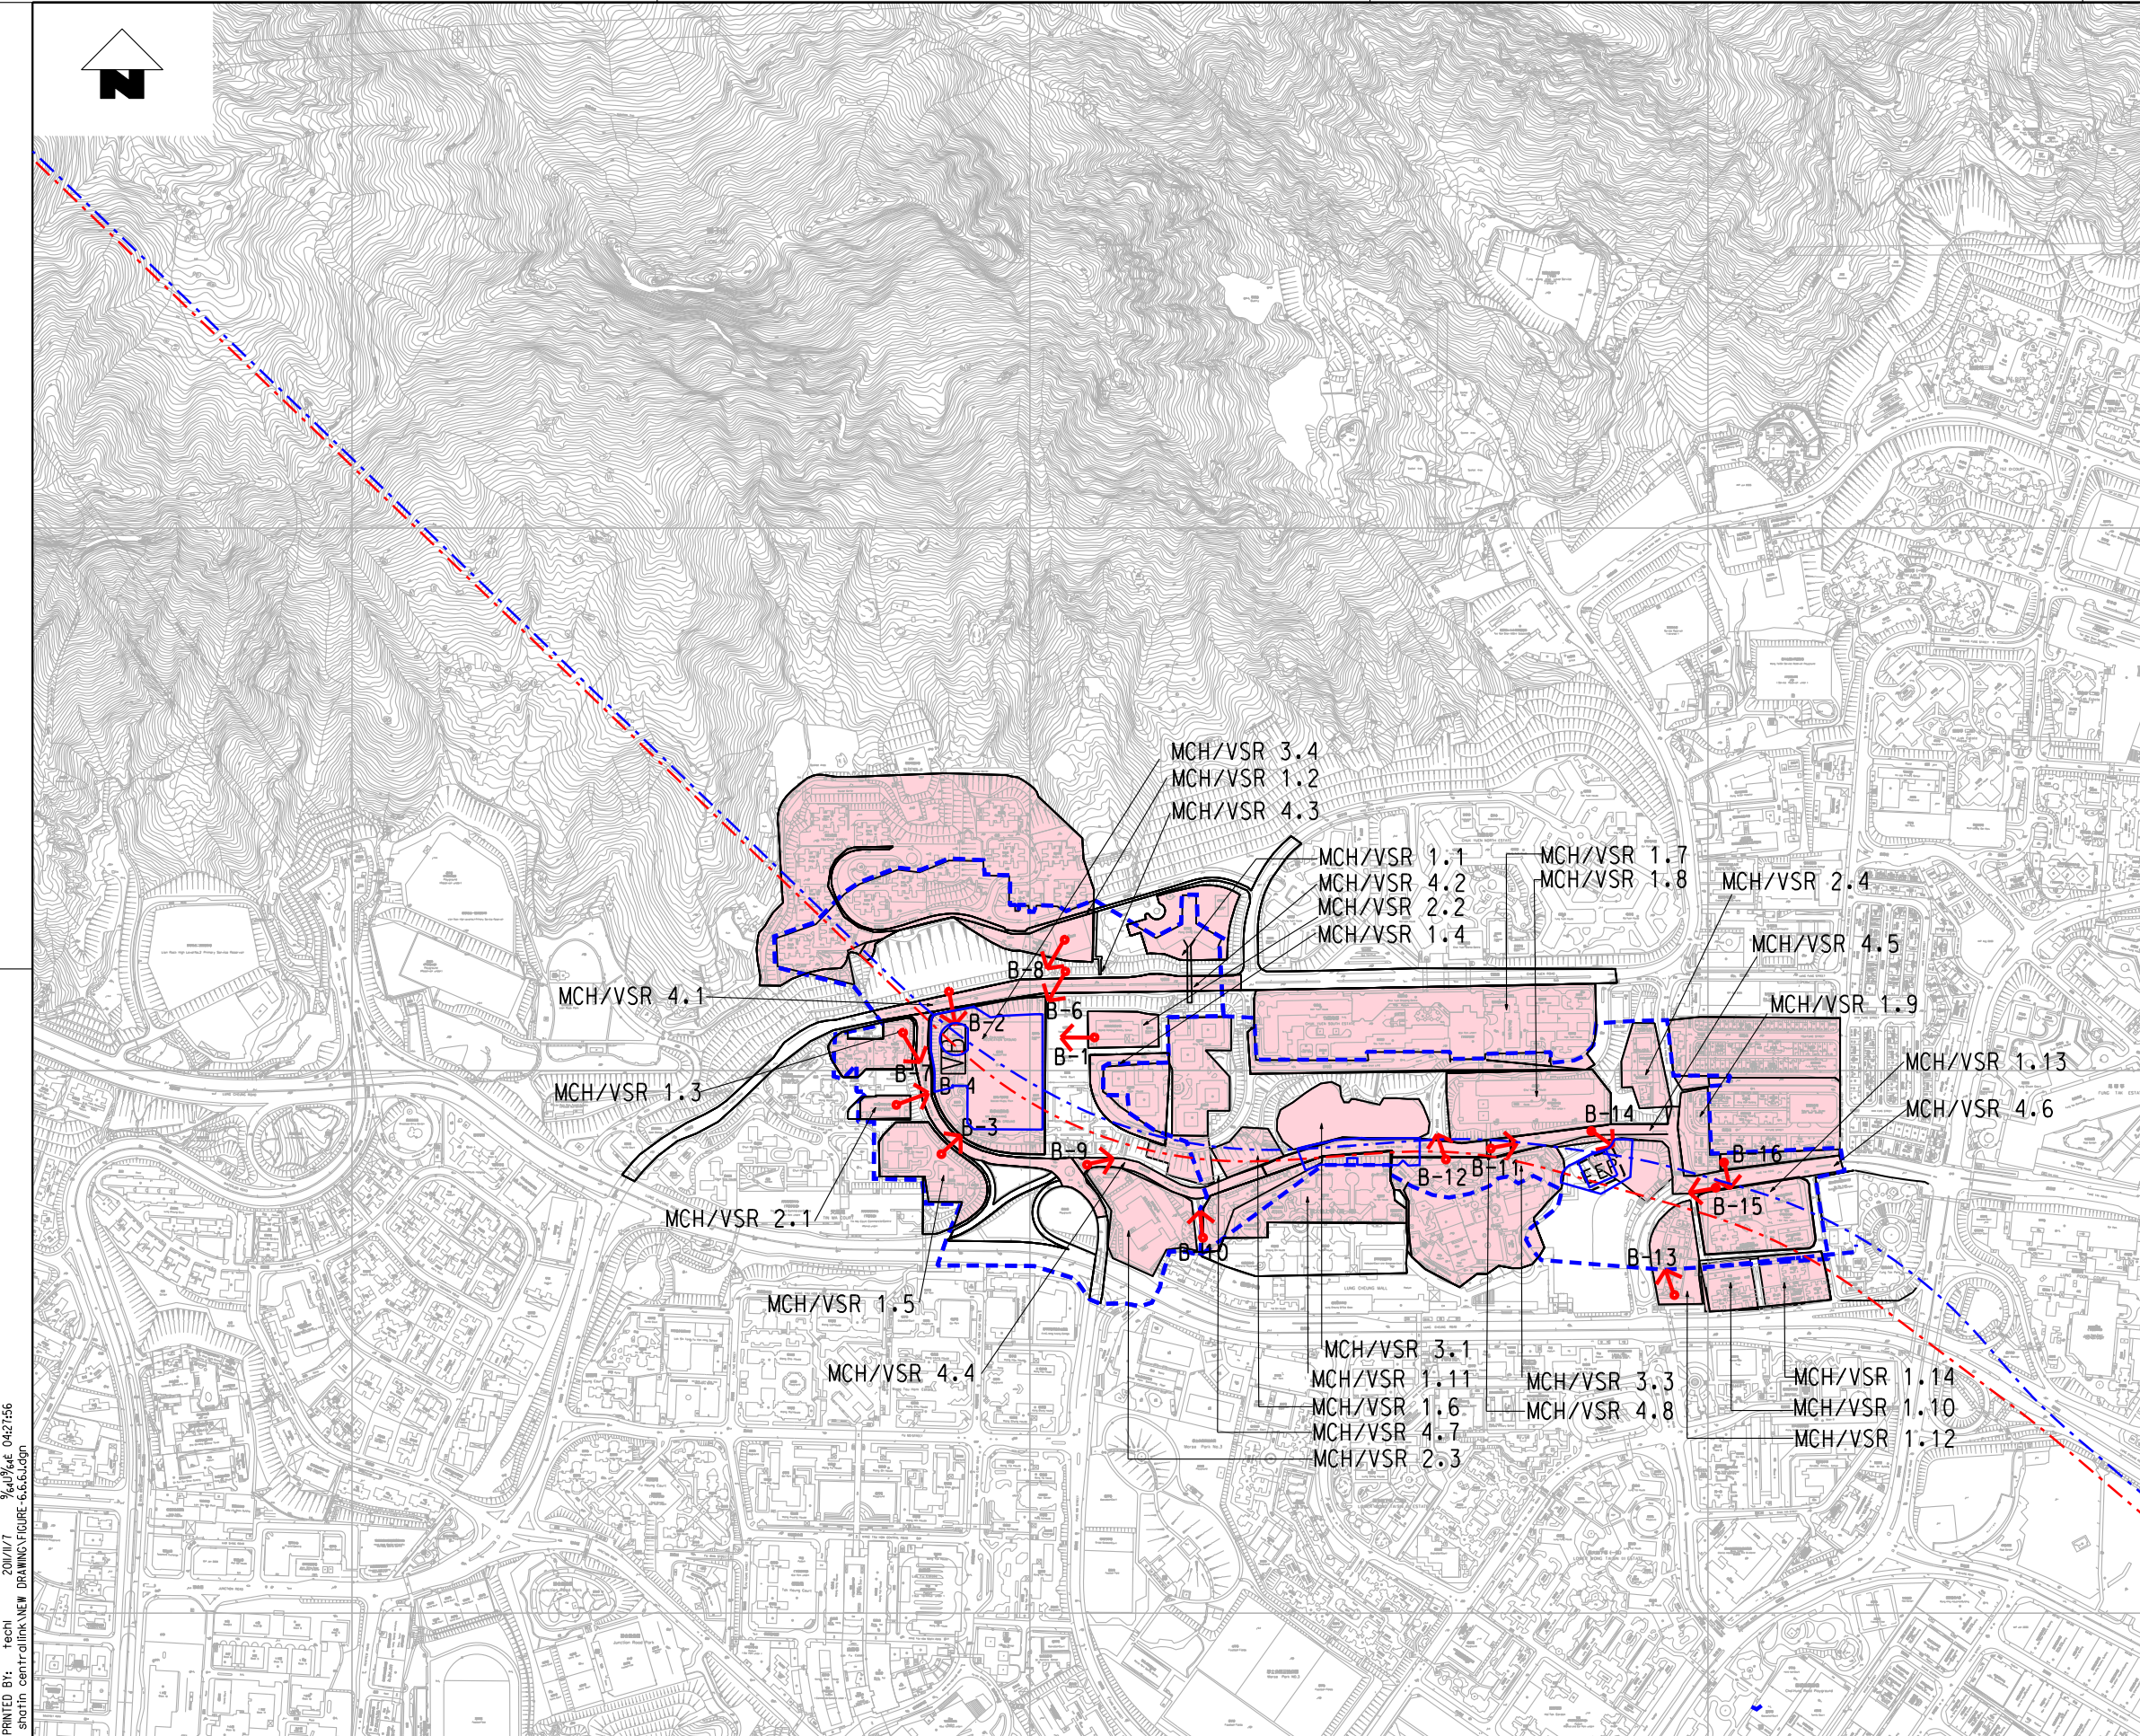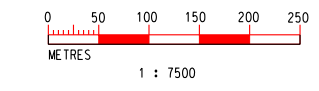

K:\Microstation Standard\Printer Driver\A3 Colour.pst
 Default
 K:\Work\Project\04\shatin_central\LINK_NEW DRAWING\FIGURE-6.6.dgn
 PLOT DRW: %u8%e 0467156
 MODELNAME: 2011/7/7
 FILENAME:

REV	DESCRIPTION	BY	DATE	APPROVED	REV	DESCRIPTION	BY	DATE	APPROVED

DRAWN	HW
DESIGNED	EL
CHECKED	ALC
APPROVED	KN
DATE	NOV/2011

DO NOT SCALE DRAWINGS. ALL DIMENSIONS SHALL BE VERIFIED ON SITE.
 © MTR CORPORATION LIMITED 2008. COPYRIGHT IN RESPECT OF THIS DRAWING / DOCUMENT IS OWNED BY THE MTR CORPORATION LIMITED OF HONG KONG. NO REPRODUCTION OF THE DRAWING / DOCUMENT OR ANY PART BY WHATEVER MEANS IS PERMITTED WITHOUT THE PRIOR WRITTEN CONSENT OF THE MTR CORPORATION LIMITED.

MTR

SHATIN TO CENTRAL LINK

ORIGINATOR

ARUP Ove Arup & Partners
Hong Kong Limited

CADD REF. FIGURE-6.6.dgn

TITLE	NEX 2206 - TAW TO HUH SECTION LANDSCAPE AND VISUAL IMPACT ASSESSMENT MA CHAI HANG VENT BUILDING ZONE OF VISUAL INFLUENCE MA CHAI HANG VENT BUILDING AND EA/EA AT WONG TAI SIN		
SCALE	1 : 7500 (A3)	DRAWING NO.	FIGURE 6.6.6
REV.	J		