


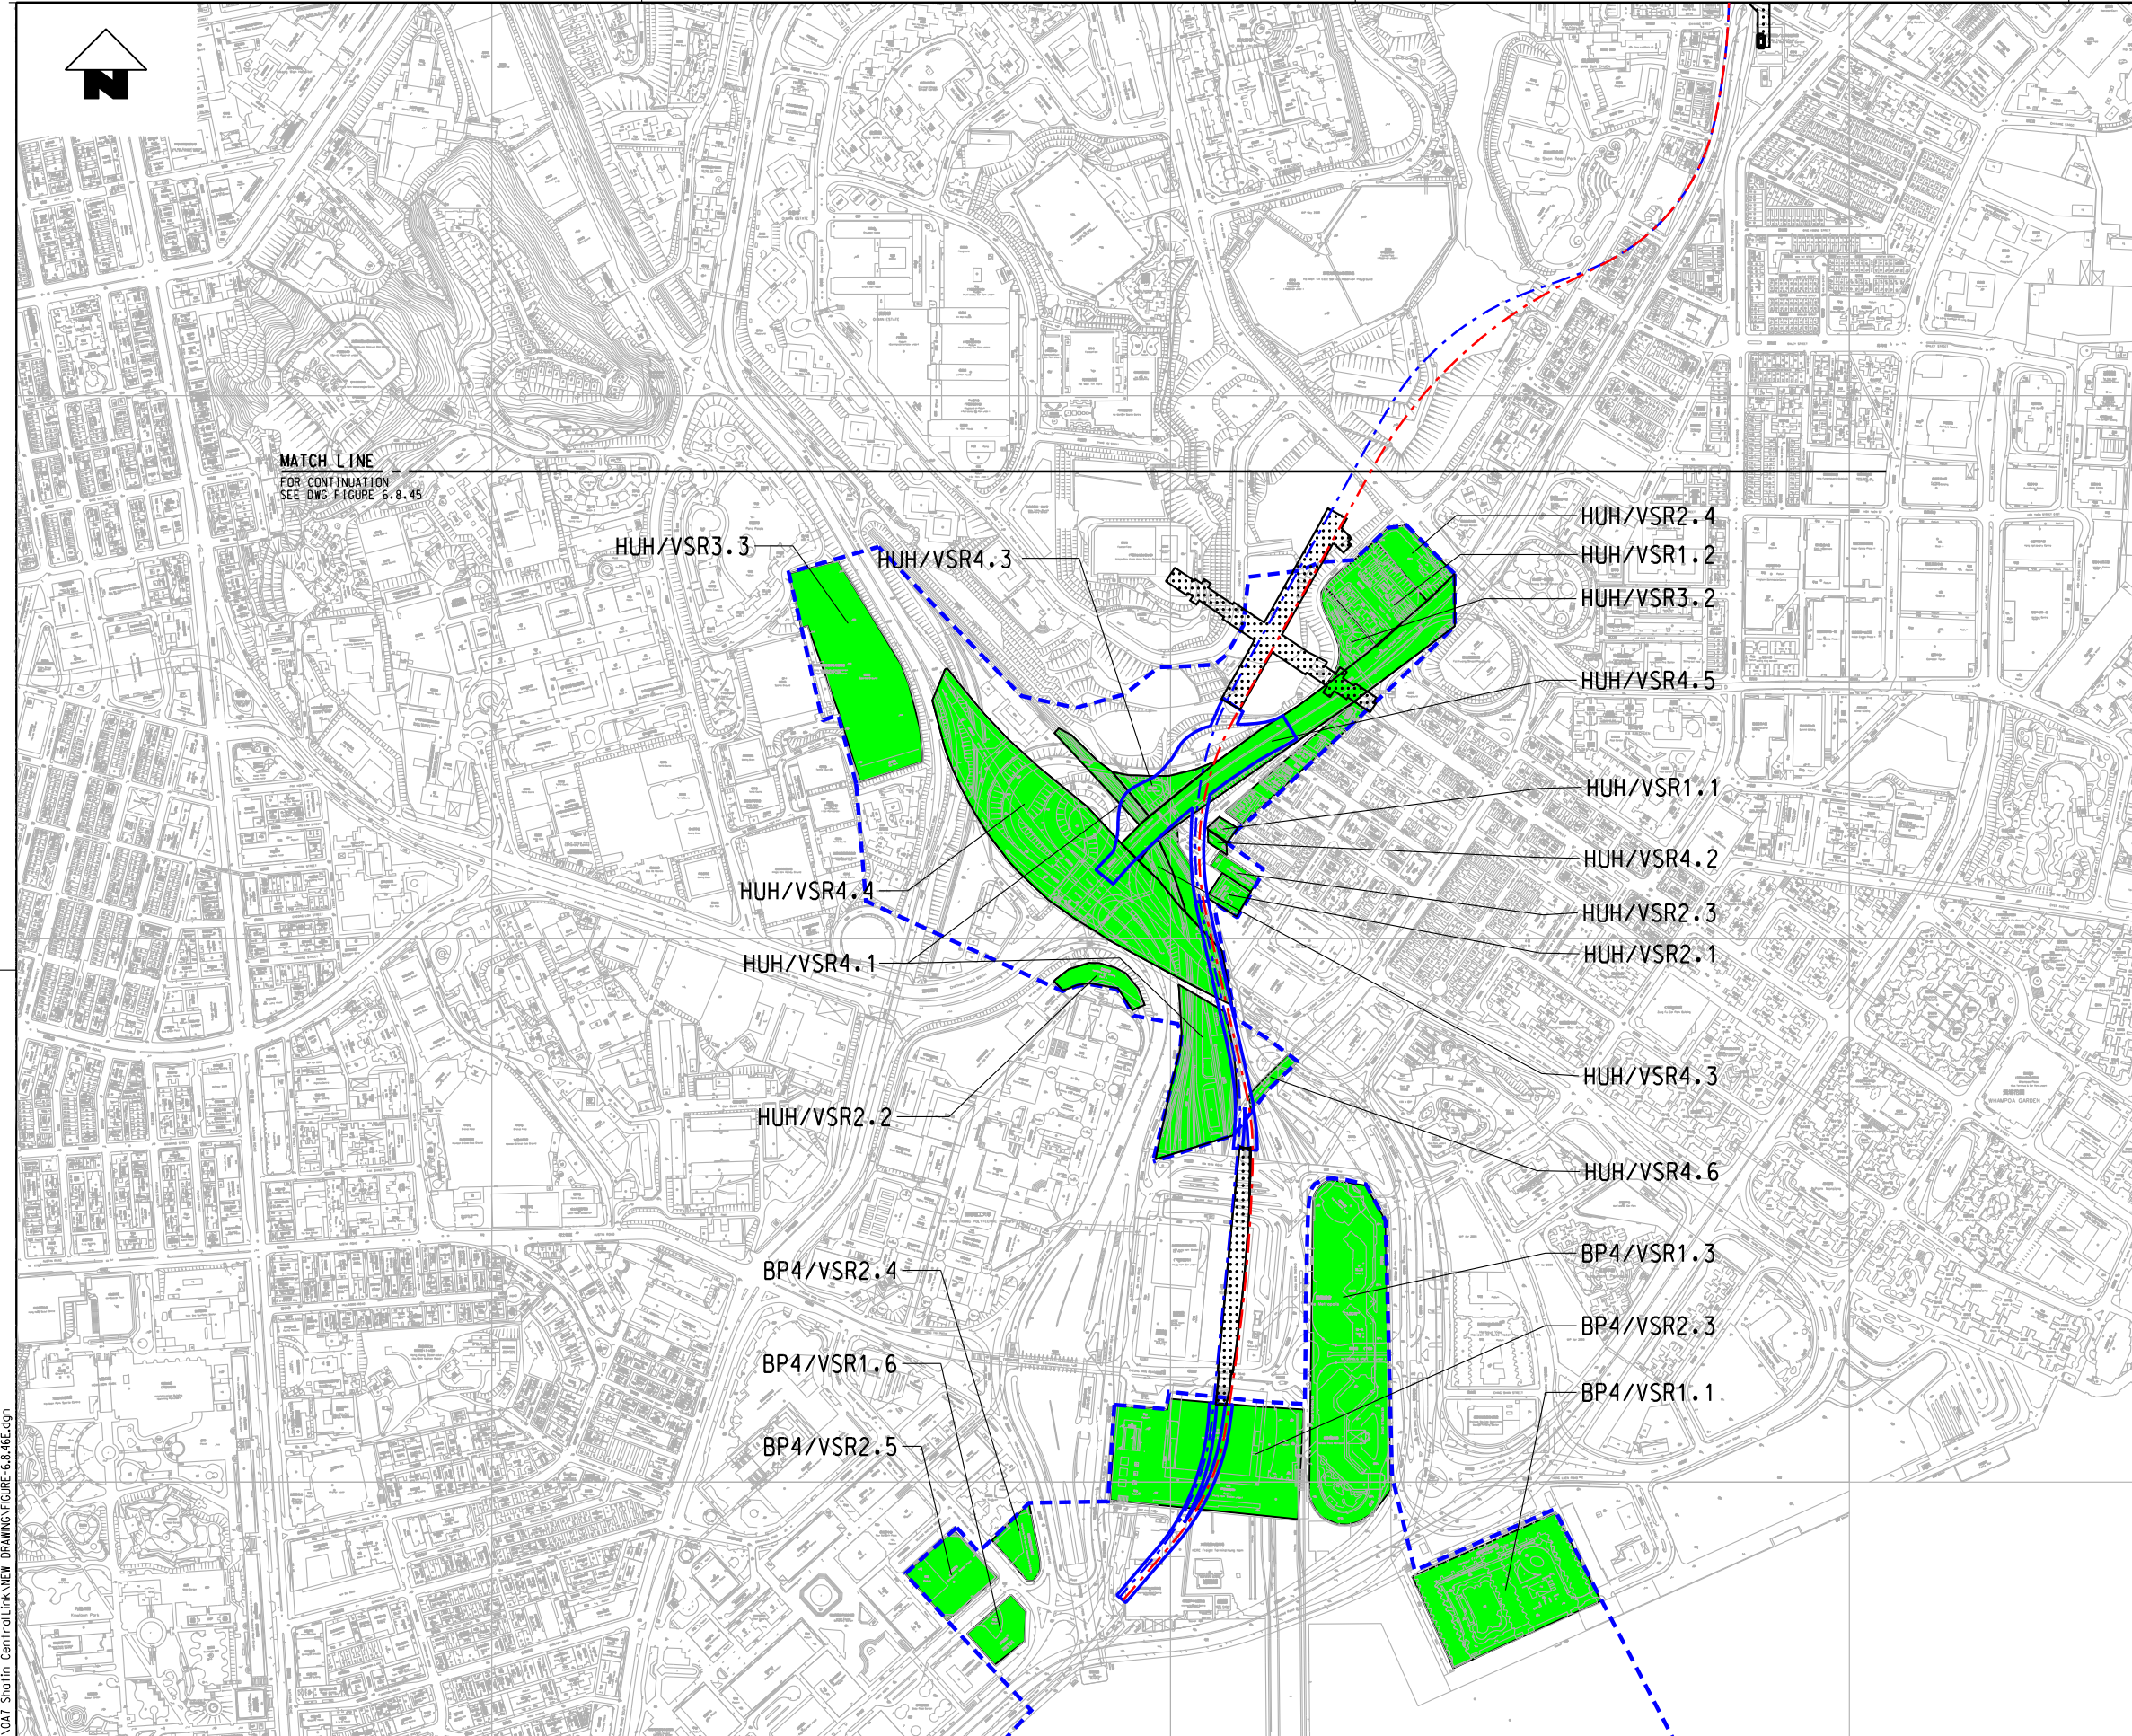

MATCH LINE
FOR CONTINUATION
SEE DWG FIGURE 6.8.45



KEY PLAN

LEGEND:


- PRIMARY ZONE OF VISUAL INFLUENCE
- PROPOSED WORKS SITE
- SCL ALIGNMENT

IMPACT SIGNIFICANCE:

- INSUBSTANTIAL
- SLIGHT
- MODERATE
- SUBSTANTIAL

VISUAL SENSITIVE RECEIVER

- HUH/VSR 1.1 - Residential buildings along Winslow Street
- HUH/VSR 1.2 - Residential Buildings Along Valley Road
- HUH/VSR 2.1 - Kowloon Public Mortuary
- HUH/VSR 2.2 - Lee Shau Kee Building at Hong Kong Polytechnic University
- HUH/VSR 2.3 - China Hip Kee Godown
- HUH/VSR 2.4 - HKPU Student Hotel
- HUH/VSR 3.1 - Future Re-Provided Winslow Street Playground
- HUH/VSR 3.2 - Yan Fung Street Garden
- HUH/VSR 3.3 - King's Park Service Reservoir Playground
- HUH/VSR 4.1 - Passengers of MTR Along Rail track.
- HUH/VSR 4.2 - Pedestrians along Winslow Street
- HUH/VSR 4.3 - Pedestrian on footbridge beside MTRC Rail track
- HUH/VSR 4.4 - Passengers along Hong Chong Road
- HUH/VSR 4.5 - Passengers along Chatham Road South
- HUH/VSR 4.6 - Pedestrians Along Cheong Wan Road
- BP4/VSR 1.1 - Harbour Front Horizon Hotel
- BP4/VSR 1.3 - Harbour Plaza Metropolis Hotel
- BP4/VSR 1.6 - Nikko Hotel
- BP4/VSR 2.3 - The Hong Kong Coliseum
- BP4/VSR 2.4 - Fire Service Headquarters Building
- BP4/VSR 2.5 - Chinachem Golden Plaza

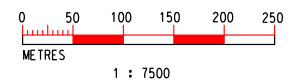

PLOT DRW: K:\Microstation Standard\Printer Driver\A3 COLOUR.dpt
 MODELNAME: 2010/10/29 10:43:35
 FILENAME: K:\Project\HK PROJ\047 Shatin Central Link\NEW DRAWING\FIGURE-6.8.46E.dgn

REV	DESCRIPTION	BY	DATE	APPROVED	REV	DESCRIPTION	BY	DATE	APPROVED

DRAWN	YN
DESIGNED	EL
CHECKED	ALC
APPROVED	KN
DATE	29/OCT/2010

MTR
 SHATIN TO CENTRAL LINK
 ORIGINATOR
ARUP Ove Arup & Partners
 Hong Kong Limited
 CADD REF. FIGURE 6.8.46E.DGN

TITLE		NEX 2206 - TAW TO HUH SECTION LANDSCAPE AND VISUAL IMPACT ASSESSMENT RESIDUAL VISUAL IMPACT IN OPERATION PHASE HUNG HOM AREA	
SCALE	DRAWING NO.	REV.	
1 : 7500(A3)	FIGURE 6.8.46	E	