
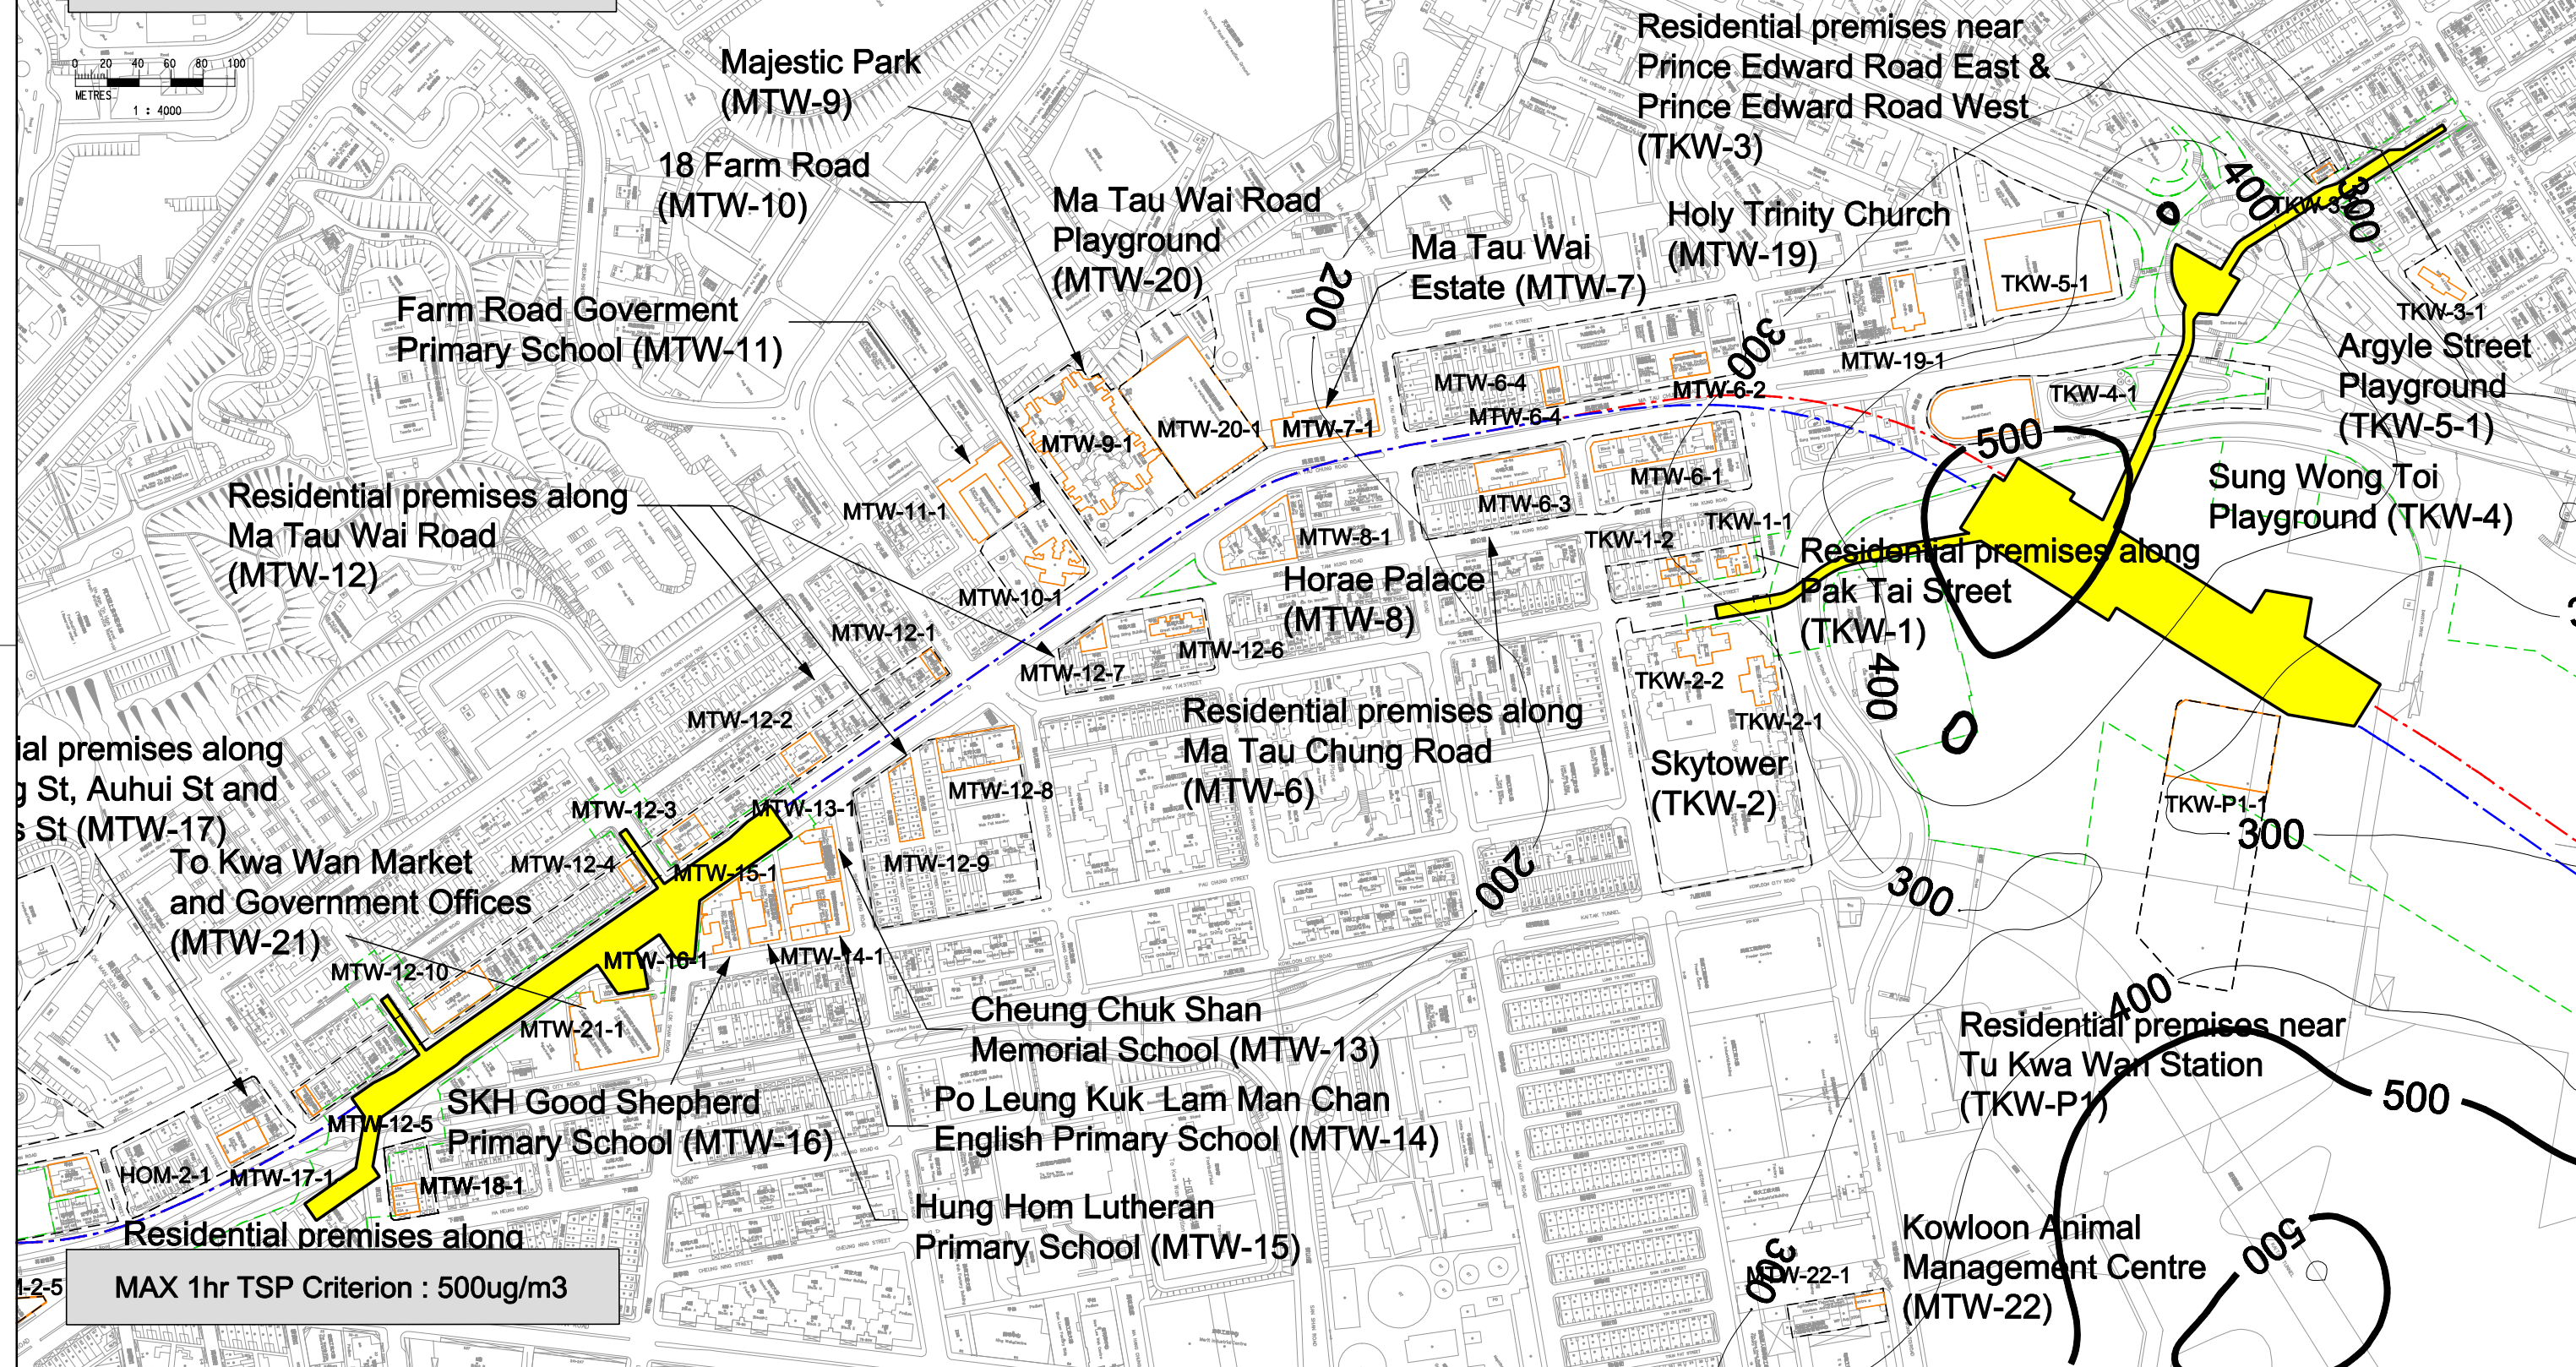


**LEGEND :**

- TSP CONTOUR
- ASRs
- TEMPORARY AT GRADE WORKS SITES

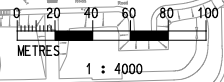

\$PLOTDRIVE\$  
 \$MODELNAME\$  
 \$FILENAME\$  
 \$DATE\$  
 \$TIME\$  
 \$USER\$  
 \$DATE\$  
 \$TIME\$

REV	DESCRIPTION	BY	DATE	APPROVED	REV	DESCRIPTION	BY	DATE	APPROVED
A	FIRST ISSUE	LK	08/11	FC					

DRAWN	LK
DESIGNED	LK
CHECKED	SC
APPROVED	FC
DATE	08/11

DO NOT SCALE DRAWINGS. ALL DIMENSIONS SHALL BE VERIFIED ON SITE.  
 © MTR CORPORATION LIMITED 2008. COPYRIGHT IN RESPECT OF THIS DRAWING / DOCUMENT IS OWNED BY THE MTR CORPORATION LIMITED OF HONG KONG. NO REPRODUCTION OF THE DRAWING / DOCUMENT OR ANY PART BY WHATEVER MEANS IS PERMITTED WITHOUT THE PRIOR WRITTEN CONSENT OF THE MTR CORPORATION LIMITED.

**MTR**

SHATIN TO CENTRAL LINK

ORIGINATOR

**ARUP** Ove Arup & Partners  
Hong Kong Limited

CADD REF. NEX2206\_C\_SCL\_OAP\_ENV\_003B

TITLE

NEX 2206 - TAW TO HUH SECTION  
Contours of Mitigated 1-hr TSP  
Concentrations (Tier 2)  
at 1.5m above ground (To Kwa Wan Station)

SCALE 1 : 4000 (A3)

DRAWING NO. Figure 7.2.12

REV. A