


LEGEND :

- NSRs
- 300M STUDY AREA
- TEMPORARY AT GRADE WORKS SITES
- ASSESSMENT POINT FOR CONSTRUCTION AIRBORNE NOISE CALCULATION
- ASSESSMENT POINT FOR OPERATIONAL AIRBORNE NOISE CALCULATION
- ASSESSMENT POINT FOR BOTH CONSTRUCTION AND OPERATIONAL AIRBORNE NOISE CALCULATION

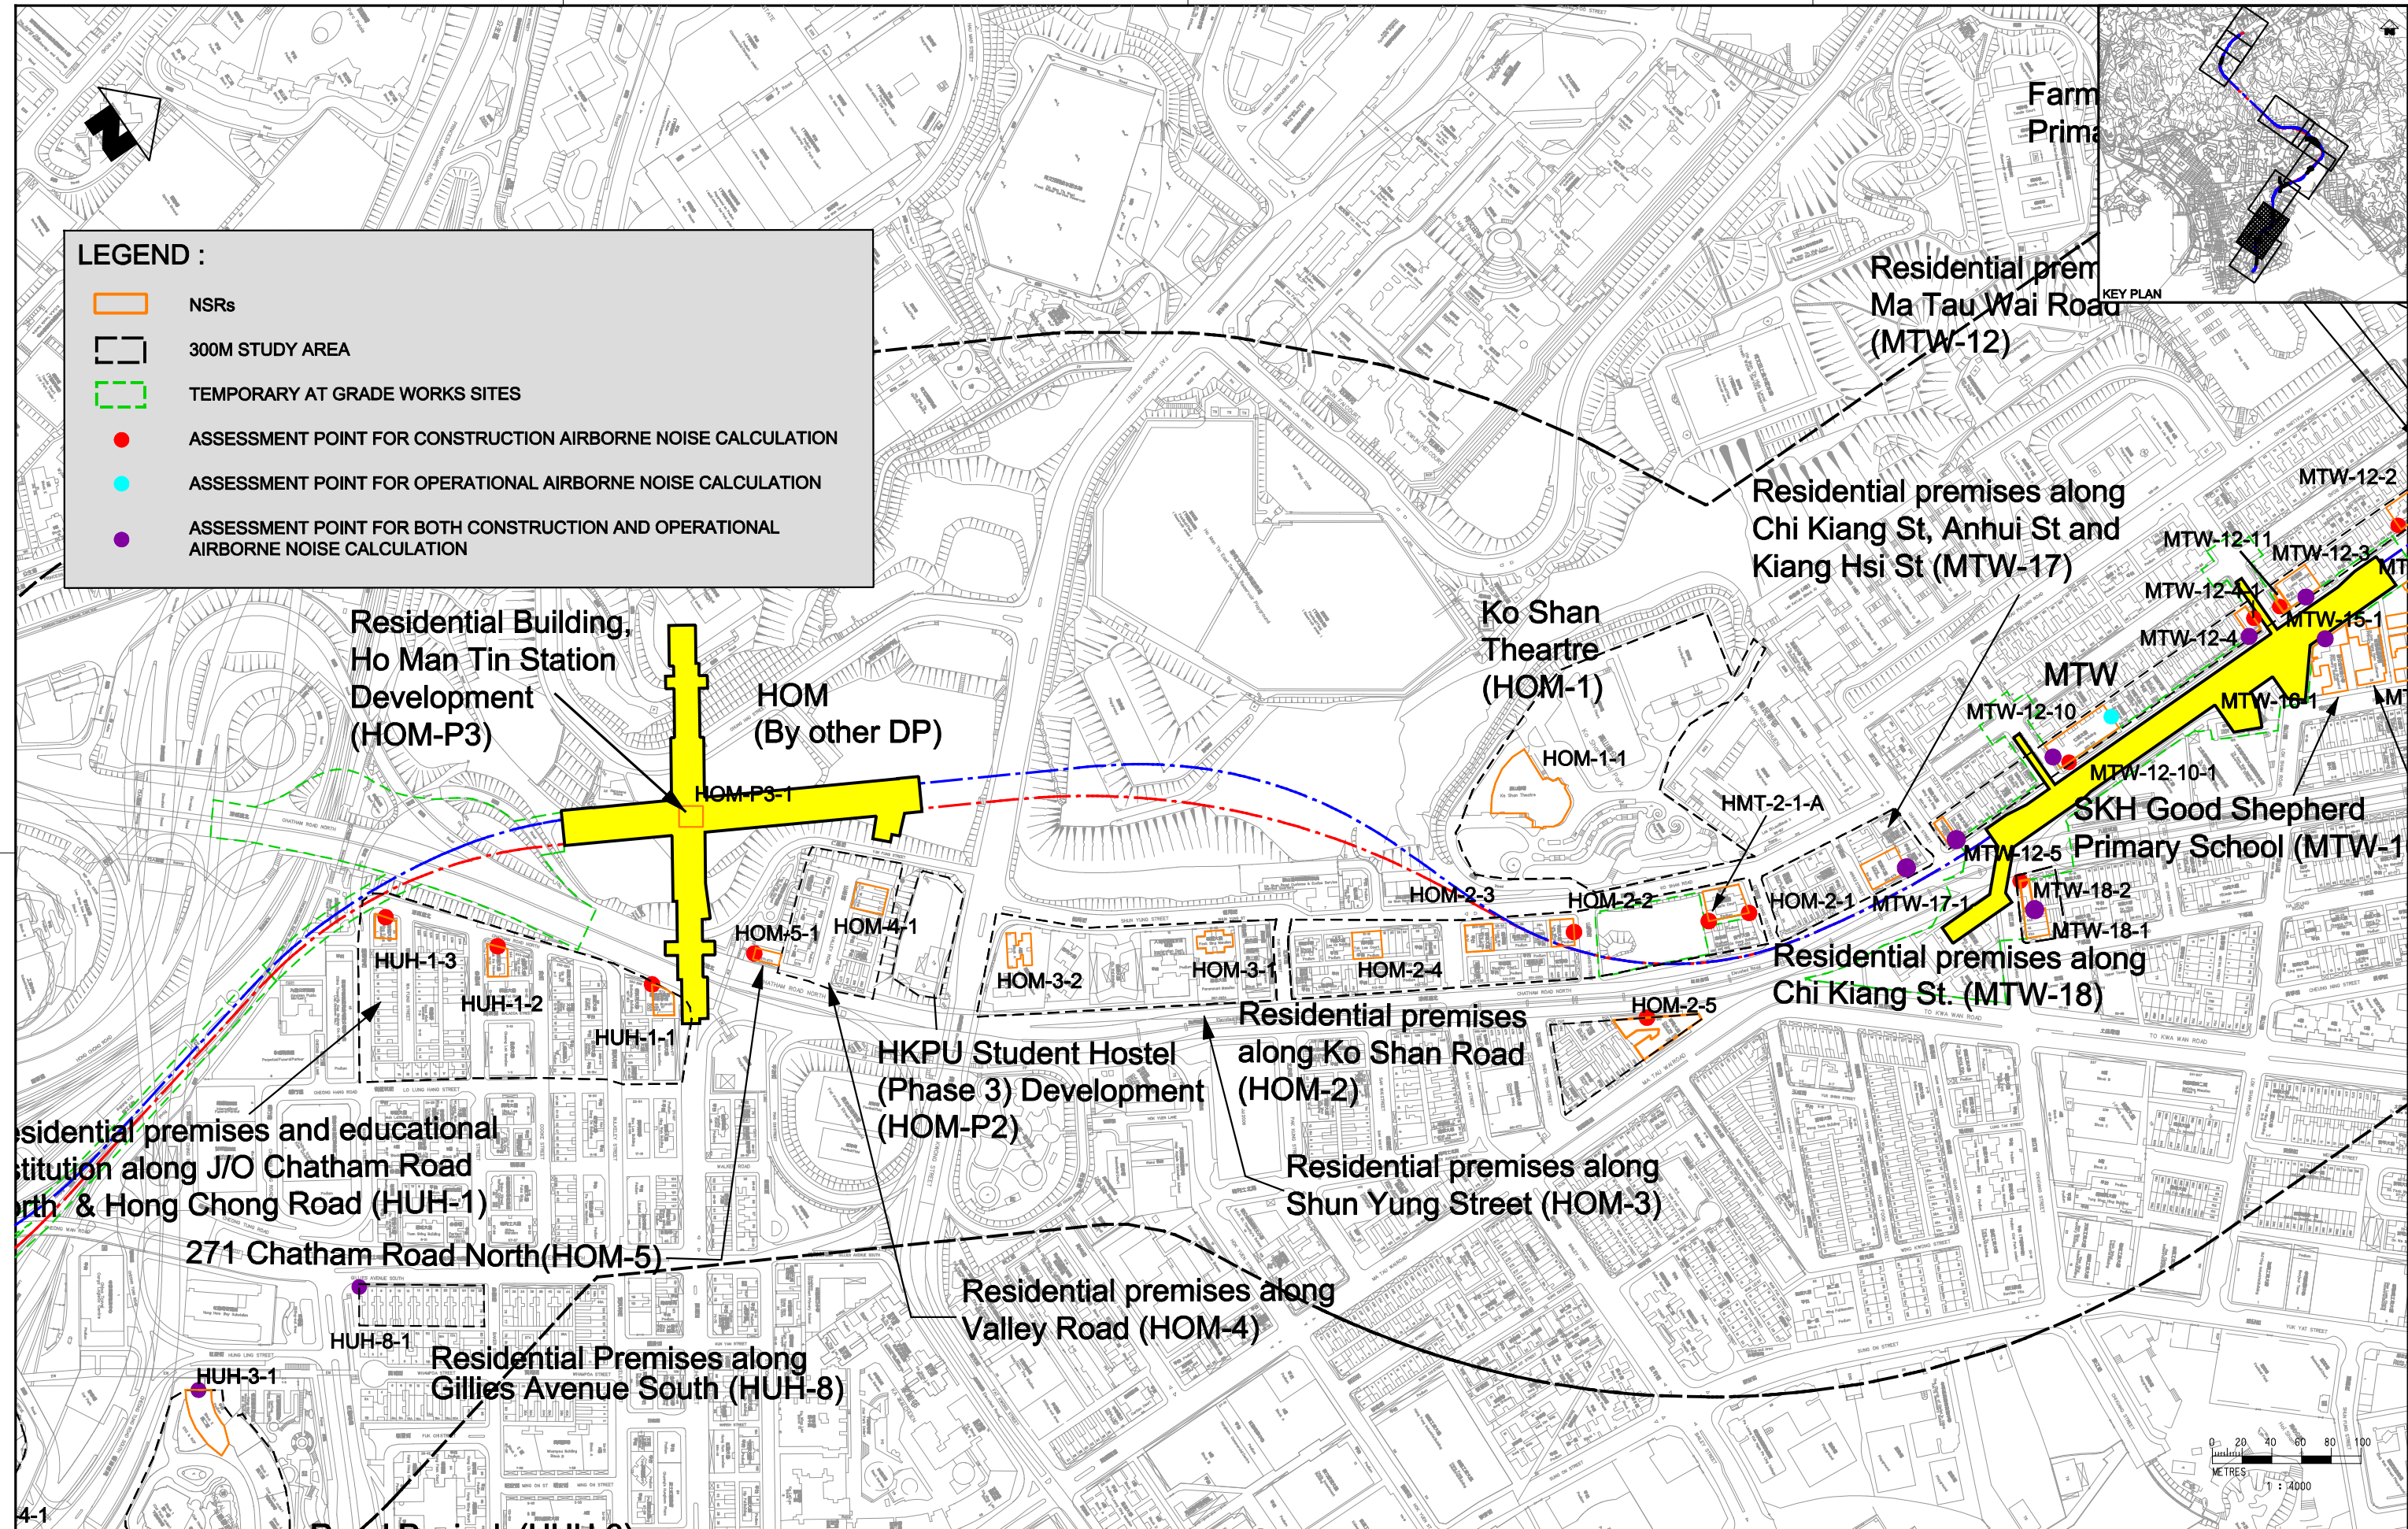

\$TIME\$
 \$DATE\$
 \$USER\$
 \$PLTDRVL\$
 \$MODELNAME\$
 \$FILENAME\$

REV	DESCRIPTION	BY	DATE	APPROVED	REV	DESCRIPTION	BY	DATE	APPROVED
A	FIRST ISSUE	LK	10/10	FC					

DRAWN	LK
DESIGNED	LK
CHECKED	SC
APPROVED	FC
DATE	10/10

SHATIN TO CENTRAL LINK
 ORIGINATOR
ARUP Ove Arup & Partners
 Hong Kong Limited
 CADD REF. NEX2206_C_SCL_OAP_ENV_008B

TITLE
NEX 2206 - TAW TO HUH SECTION
 Locations of Noise Sensitive Receivers
 (Sheet 7 of 14)
 SCALE 1 : 4000 (A3) DRAWING NO. Figure 8.1.7
 REV. A