







LEGEND :

-  NSRs FOR BOTH CONSTRUCTION AND OPERATIONAL GROUNDBORNE NOISE ASSESSMENT
-  NSRs FOR OPERATIONAL GROUNDBORNE NOISE ASSESSMENT ONLY
-  300M STUDY AREA
-  TEMPORARY AT GRADE WORKS SITES



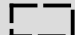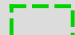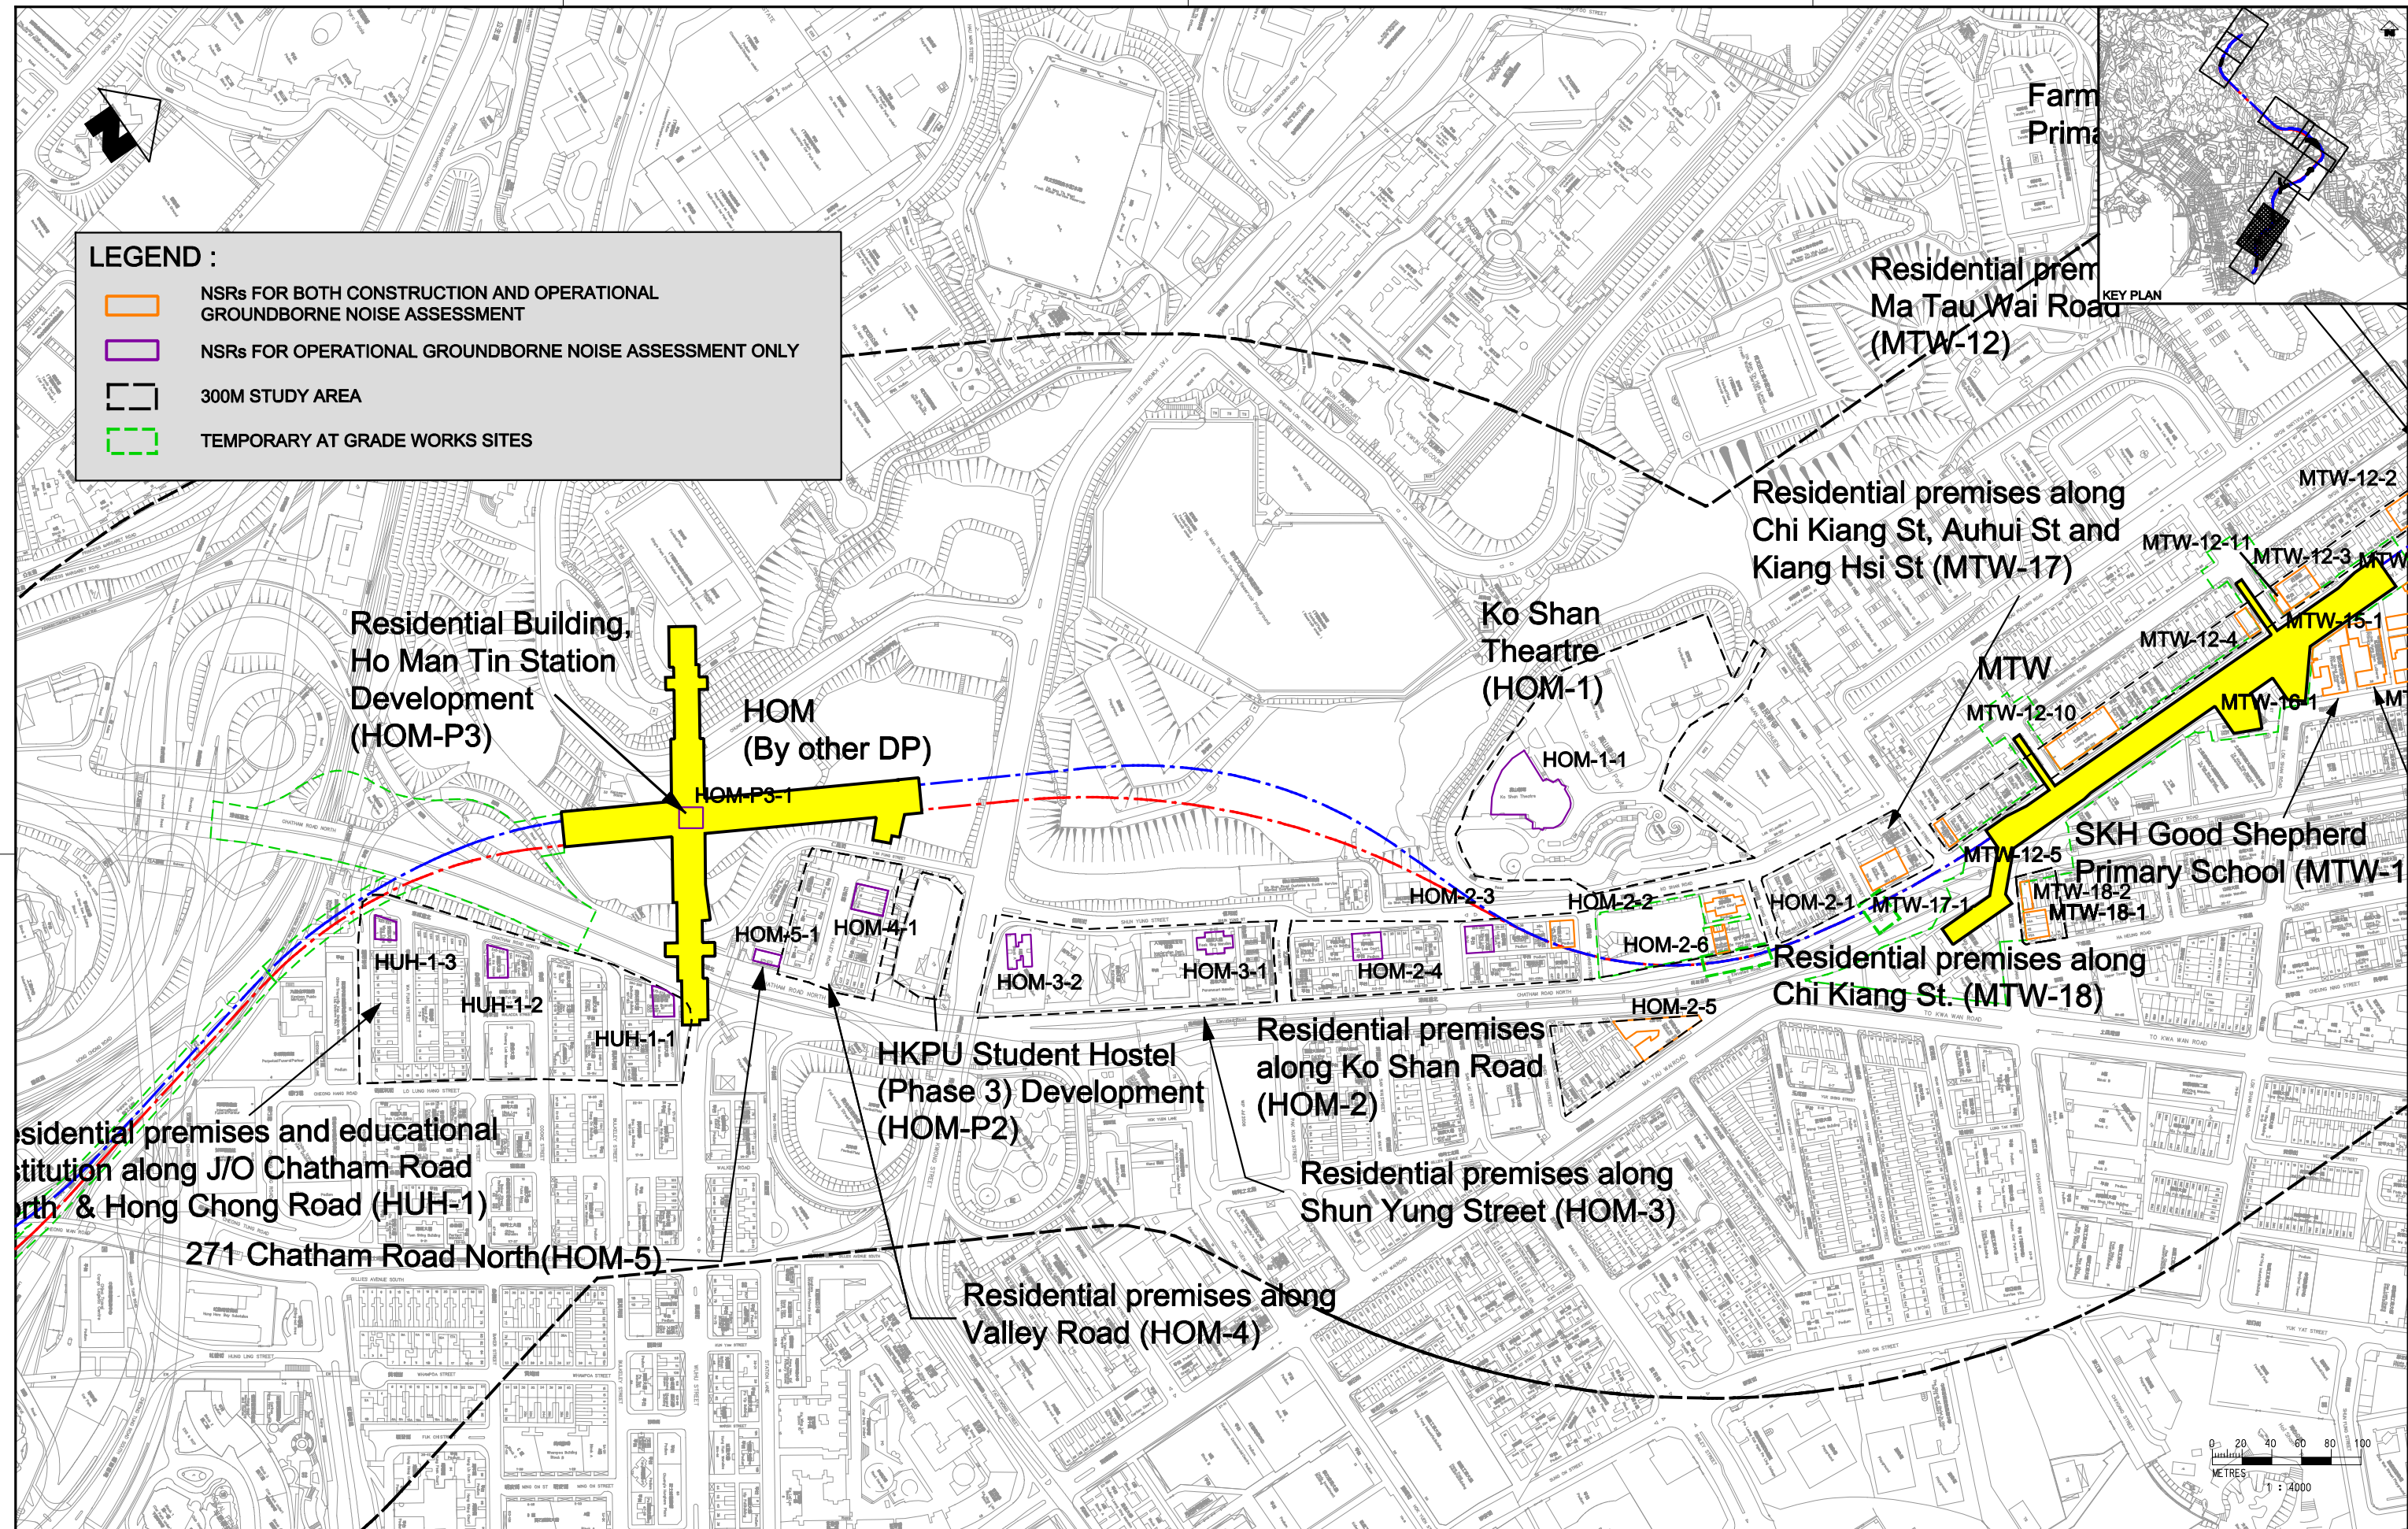

\$PLOTDRVL\$
 \$MODELNAME\$
 \$FILENAME\$

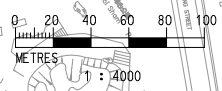PRINTED BY: \$USER\$
 \$DATE\$
 \$TIME\$



REV	DESCRIPTION	BY	DATE	APPROVED	REV	DESCRIPTION	BY	DATE	APPROVED
A	FIRST ISSUE	LK	10/10	FC					

DRAWN	LK
DESIGNED	LK
CHECKED	SC
APPROVED	FC
DATE	10/10


SHATIN TO CENTRAL LINK
 ORIGINATOR
 **Ove Arup & Partners**
 Hong Kong Limited
 CADD REF. NEX2206_C_SCL_OAP_ENV_008B

TITLE NEX 2206 - TAW TO HUH SECTION Locations of Noise Sensitive Receivers (Groundborne) (Sheet 7 of 8)	
SCALE 1 : 4000 (A3)	DRAWING NO. Figure 9.1.7
REV. A	