


Maps reproduced with permission of the Director of Lands, © Hong Kong Government

PRINTED BY: \$USER\$ \$DATE\$ \$TIME\$

PLOT DRW: \$PLOTDRW\$
 MODEL: \$MODEL\$
 FILENAME: \$FILENAME\$

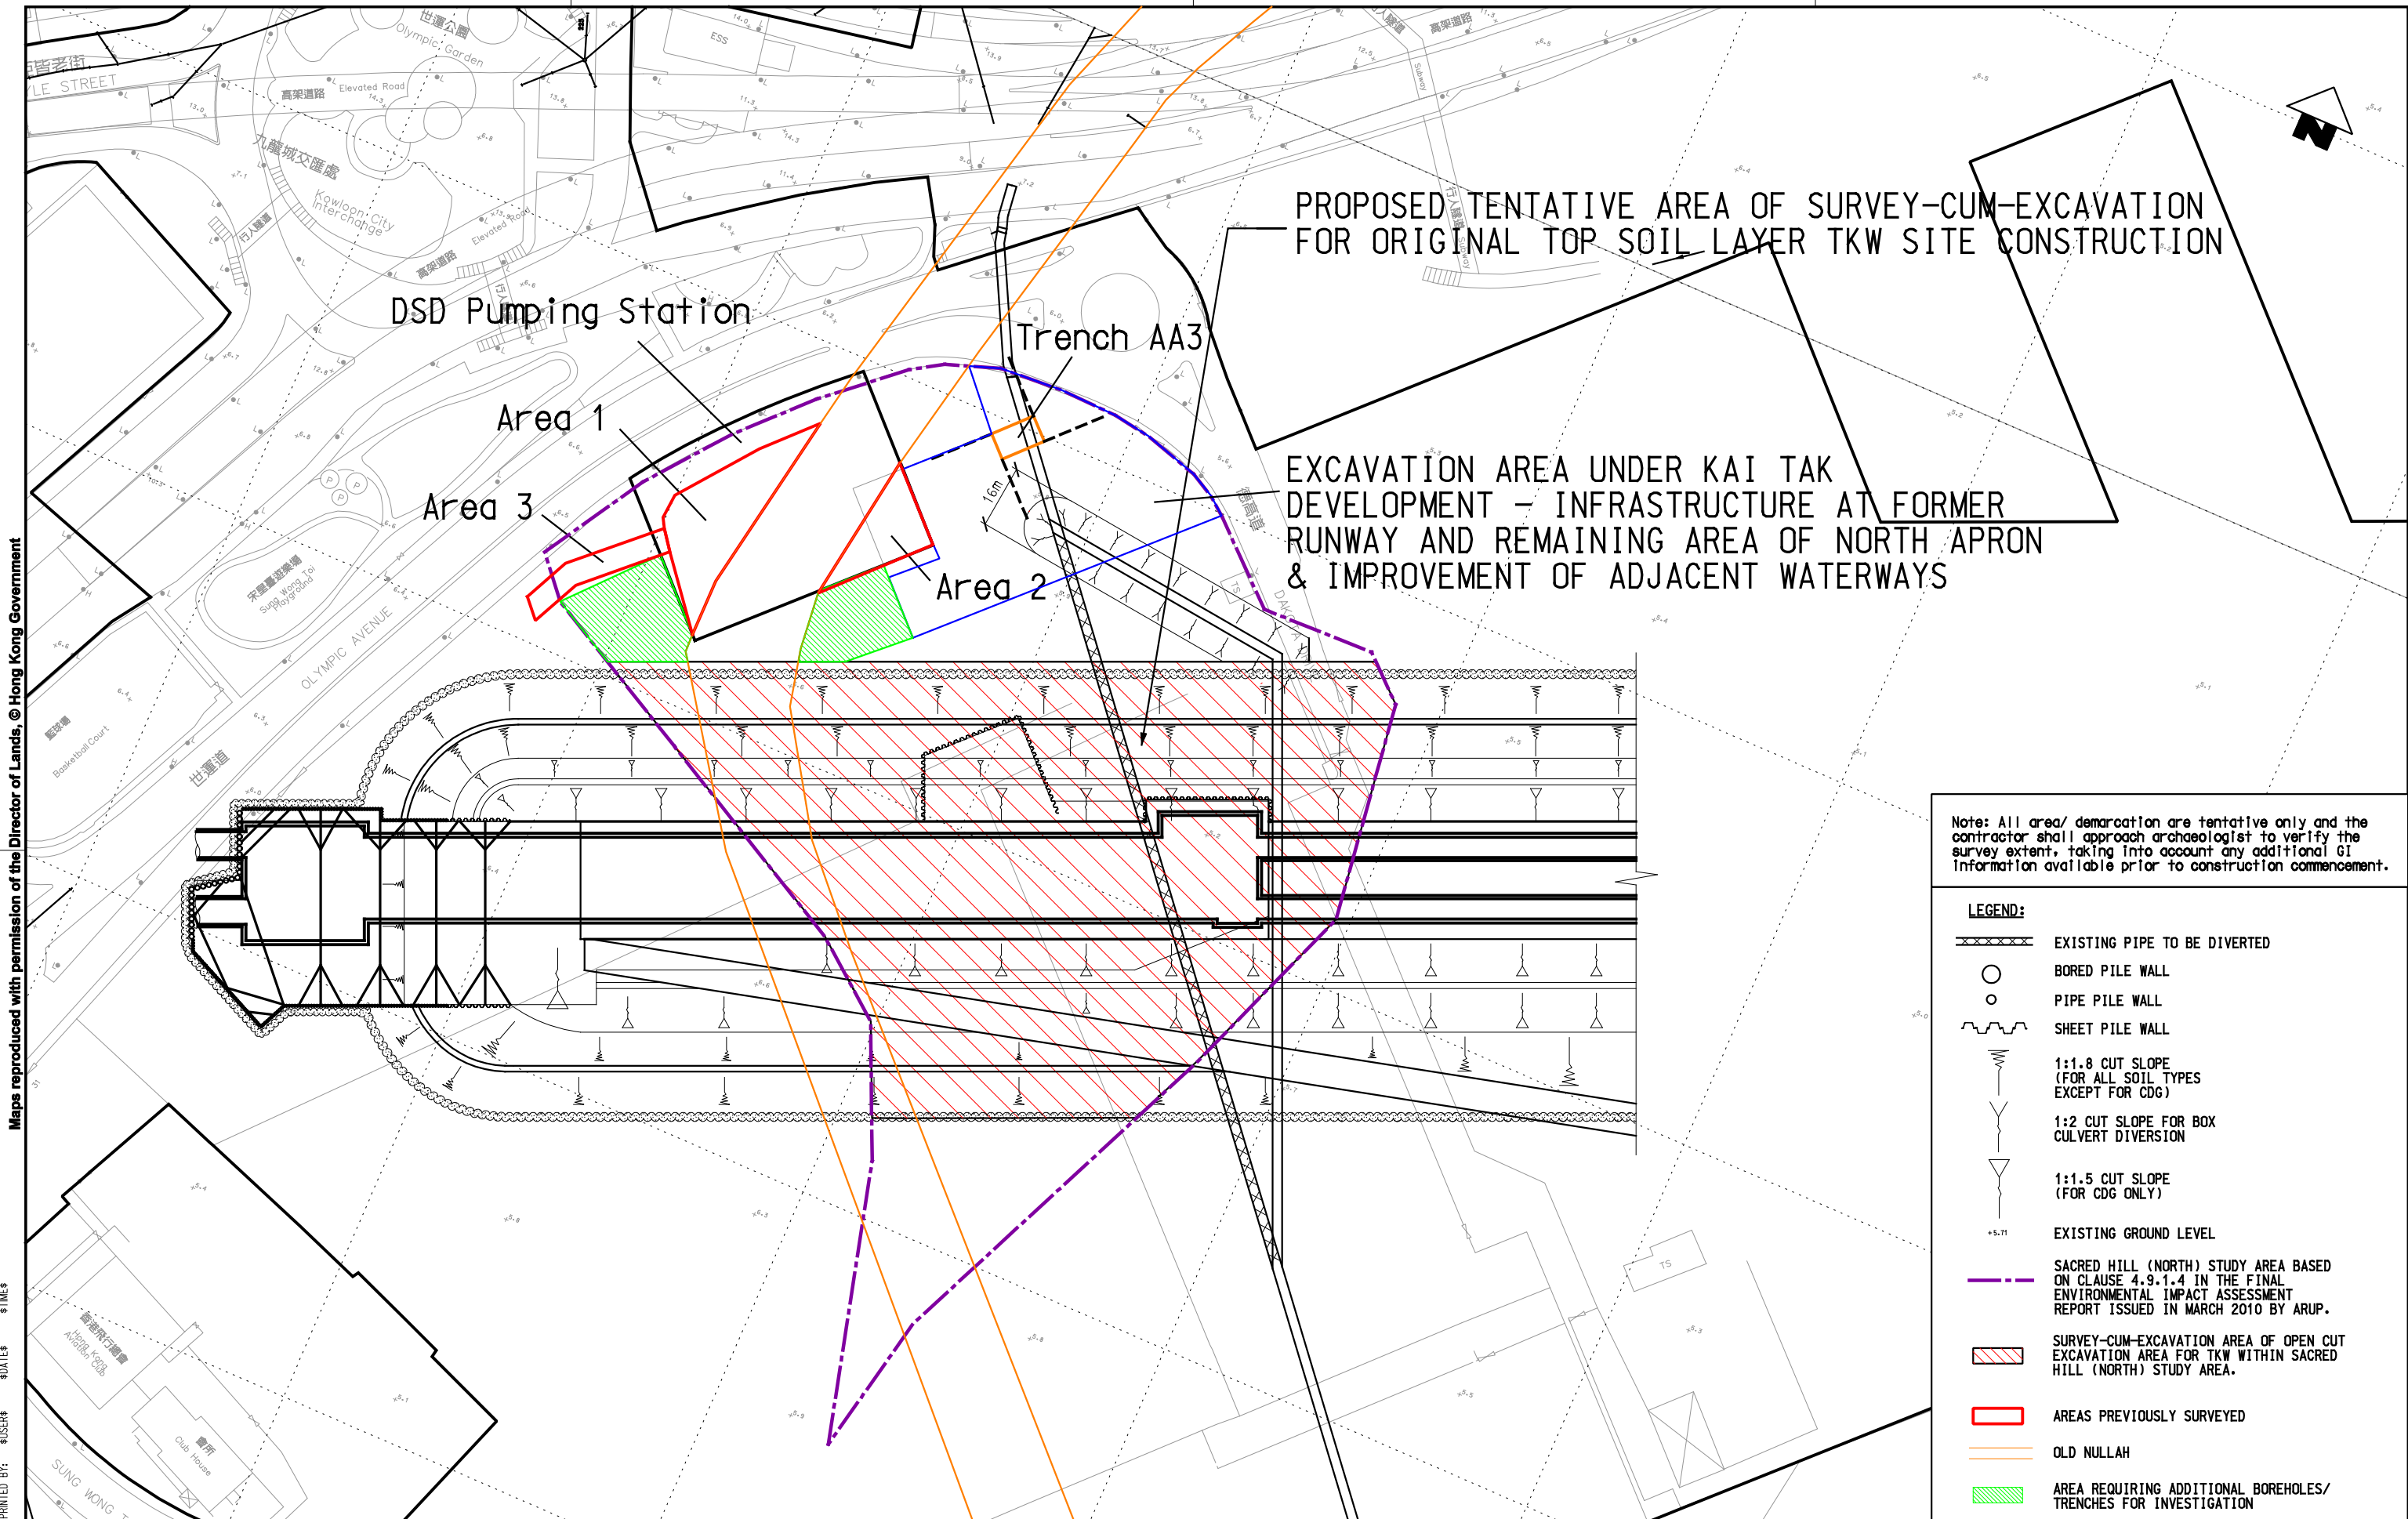

Note: All area/ demarcation are tentative only and the contractor shall approach archaeologist to verify the survey extent, taking into account any additional GI information available prior to construction commencement.

REV	DESCRIPTION	BY	DATE	APPROVED	REV	DESCRIPTION	BY	DATE	APPROVED
A	FIRST ISSUE	LK	11/10	FC					

DRAWN	LK
DESIGNED	SC
CHECKED	FC
APPROVED	
DATE	11/10

MTR

SHATIN TO CENTRAL LINK

ORIGINATOR: **ARUP**

Supported by: TFP Farrells Ltd., Davis Langdon & Seah HK Ltd., Kenneth Ng & Associates Ltd., Geoconsult, Urbis Ltd.

CADD REF. LK

TITLE: **NEX2206 - TAW TO HUH SECTION To Kwa Wan Station Archaeological Survey-Cum-Excavation Extent**

SCALE: 1:1500 (A3)

DRAWING NO. **Figure 4.2**

REV. -