


LEGEND:			
	300m NOISE STUDY BOUNDARY		PROPOSED TKO-LTT ALIGNMENT
	CM4		CONSTRUCTION NOISE MONITORING STATION



AGREEMENT NO. CE 42/2008 (CE)
TSEUNG KWAN O - LAM TIN TUNNEL AND ASSOCIATED WORKS - INVESTIGATION
LOCATIONS OF CONSTRUCTION NOISE MONITORING STATIONS

SCALE	A3 1 : 3000	DATE	NOV. 2012
CHECK	--	DRAWN	HLL
JOB No.	60097677	DRAWING No.	FIGURE 3.1a
		REV	-

Plot File by : 1/22/2013 QIUAM

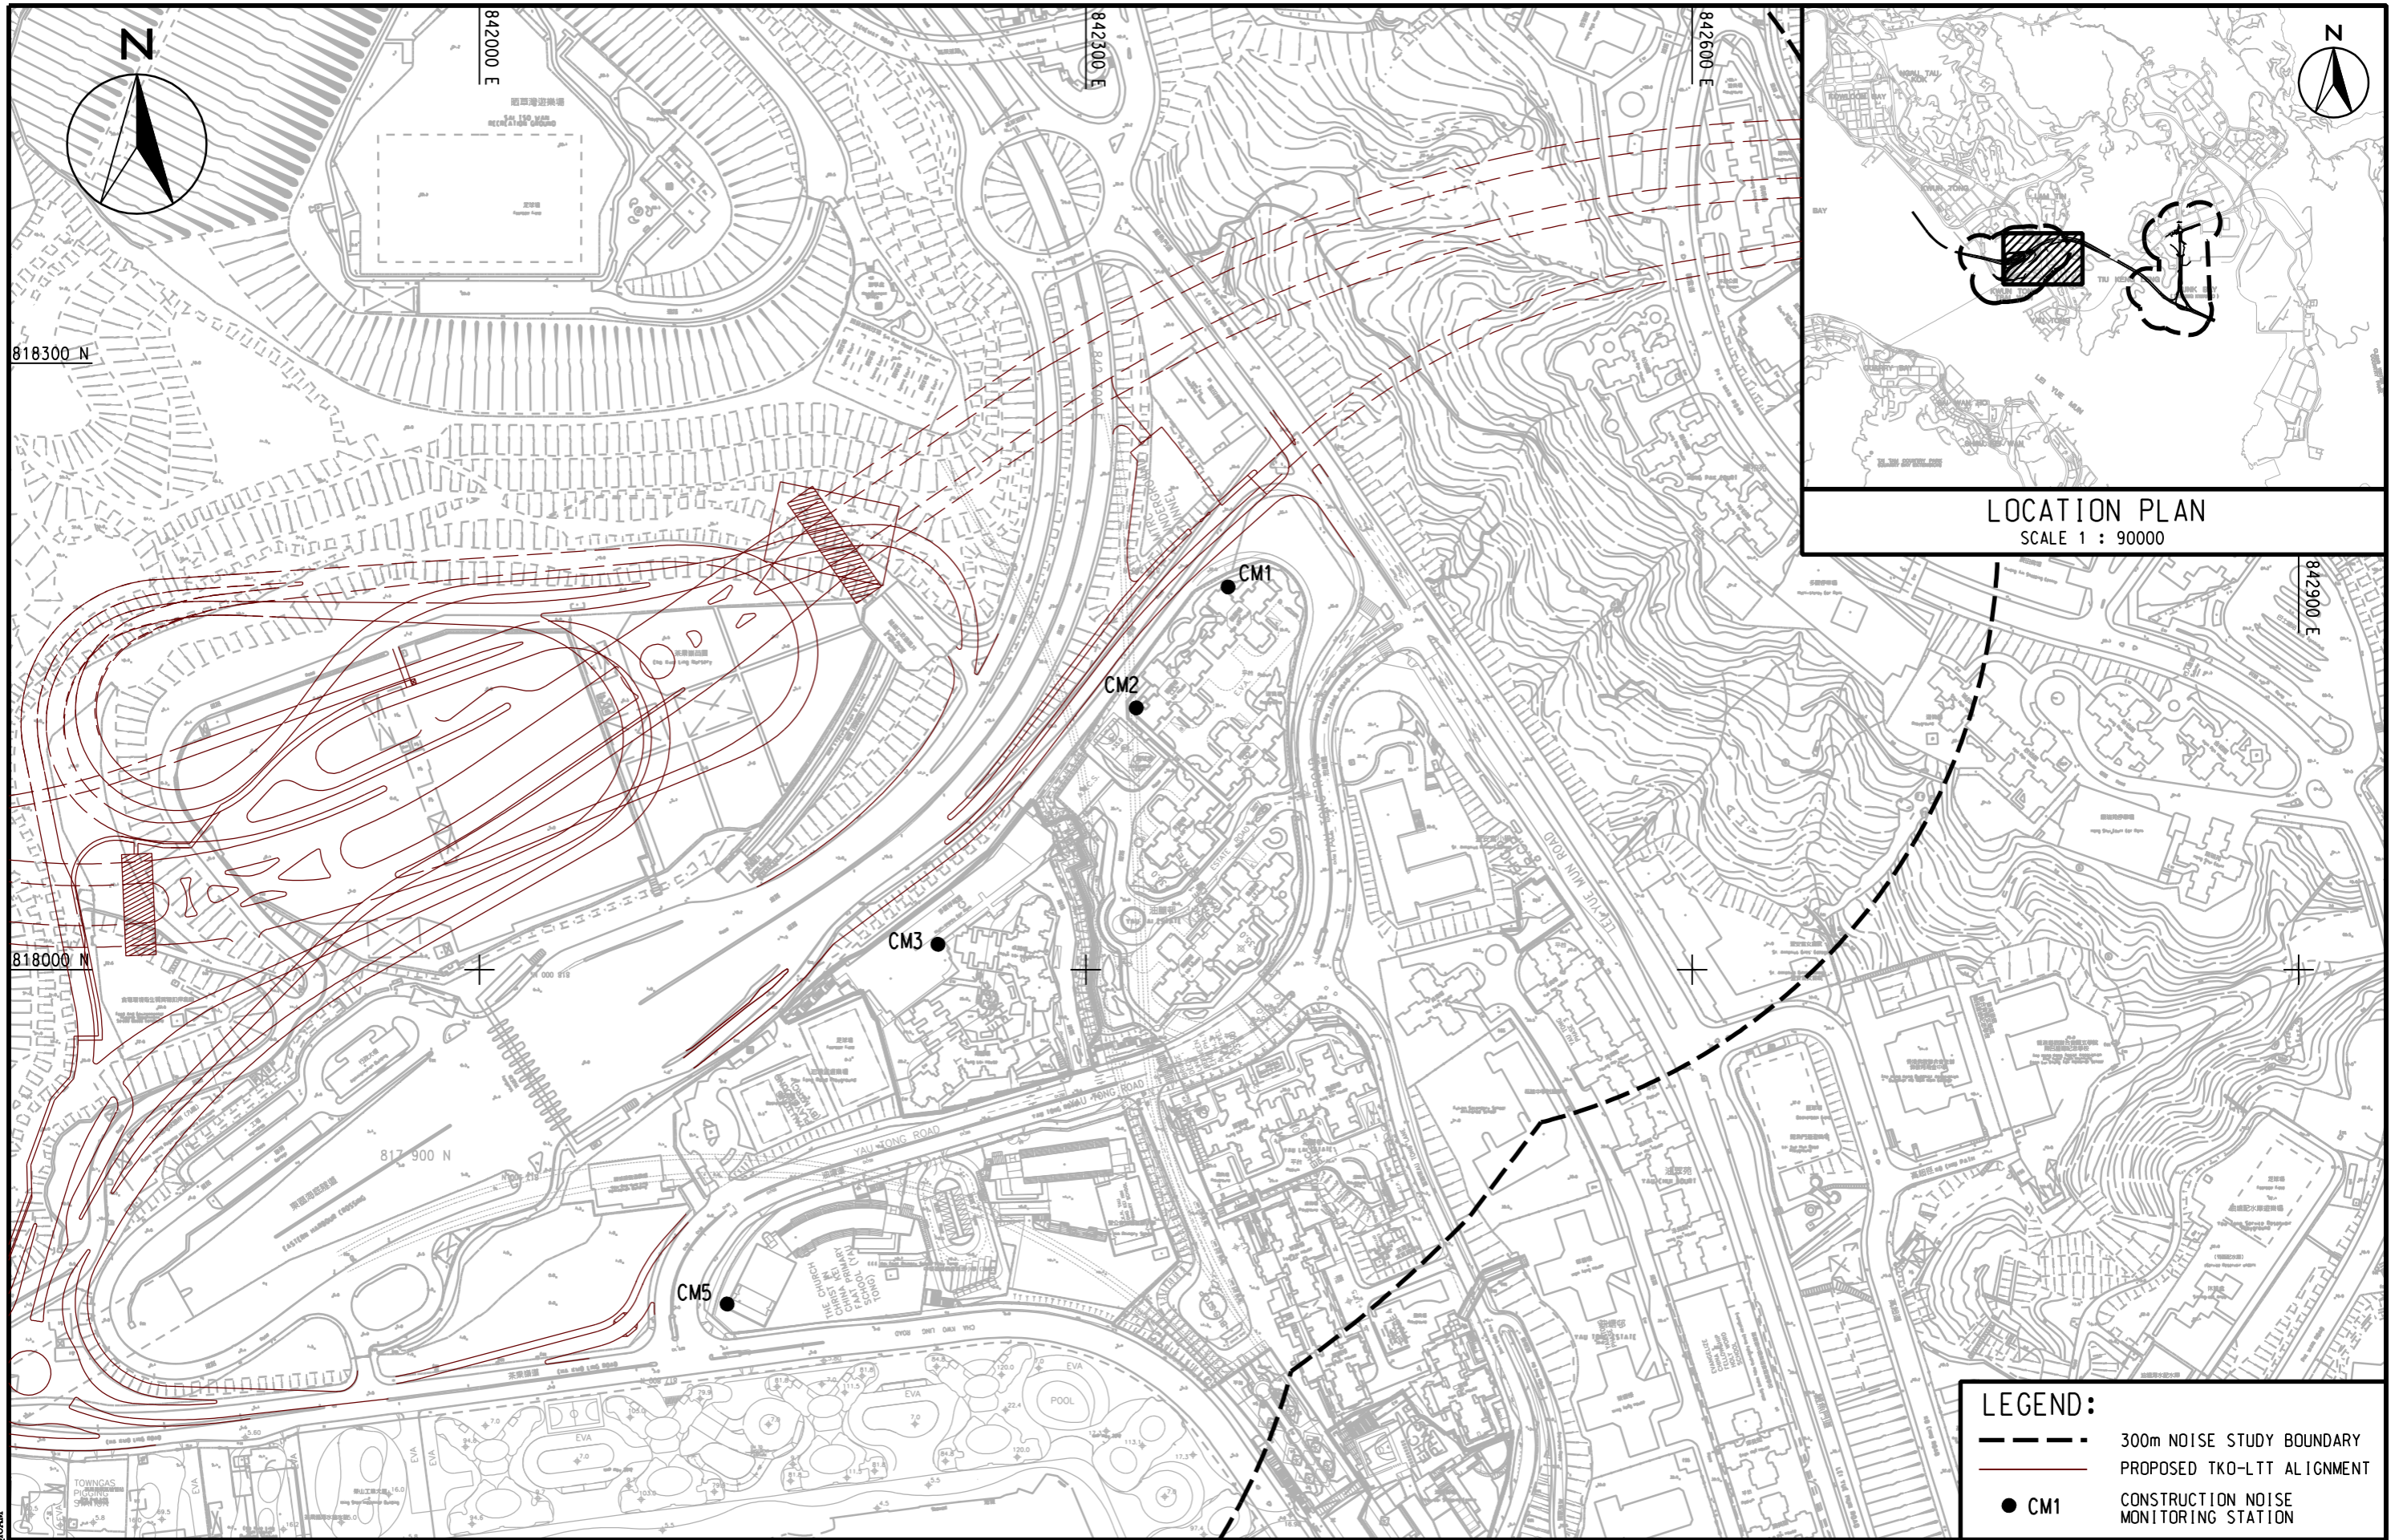

LEGEND:

- 300m NOISE STUDY BOUNDARY
- PROPOSED TKO-LTT ALIGNMENT
- CM1 CONSTRUCTION NOISE MONITORING STATION



AGREEMENT NO. CE 42/2008 (CE)
 TSEUNG KWAN O - LAM TIN TUNNEL AND ASSOCIATED WORKS - INVESTIGATION

LOCATIONS OF CONSTRUCTION NOISE MONITORING STATIONS

SCALE	A3 1 : 3000	DATE	NOV. 2012
CHECK	--	DRAWN	HLL
JOB No.	60097677	DRAWING No.	FIGURE 3.1b
		REV	-



Plot File by : 1122/2013 QTC/AM

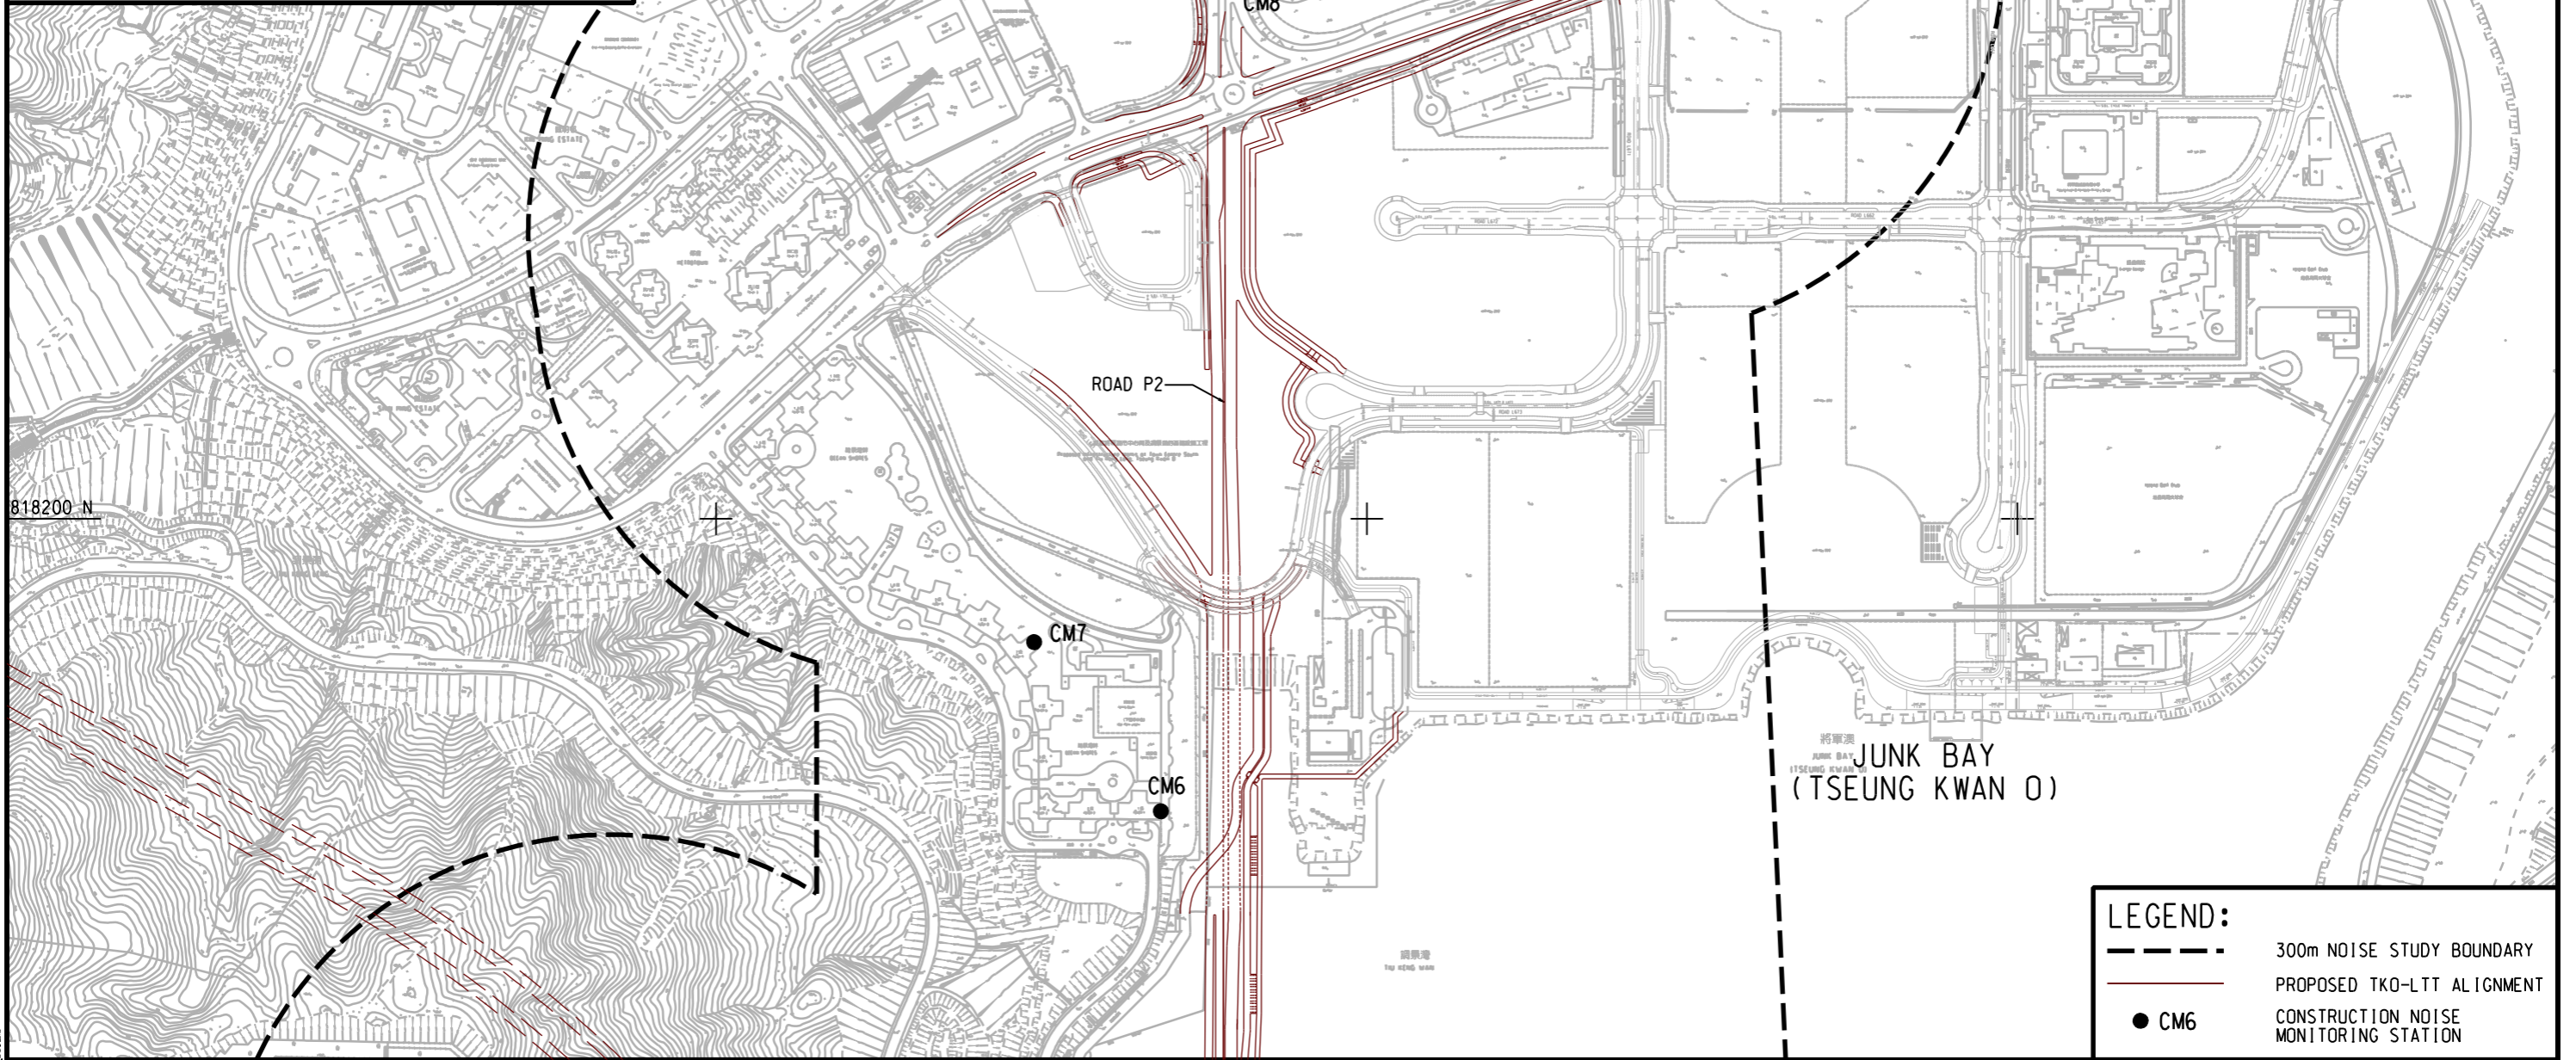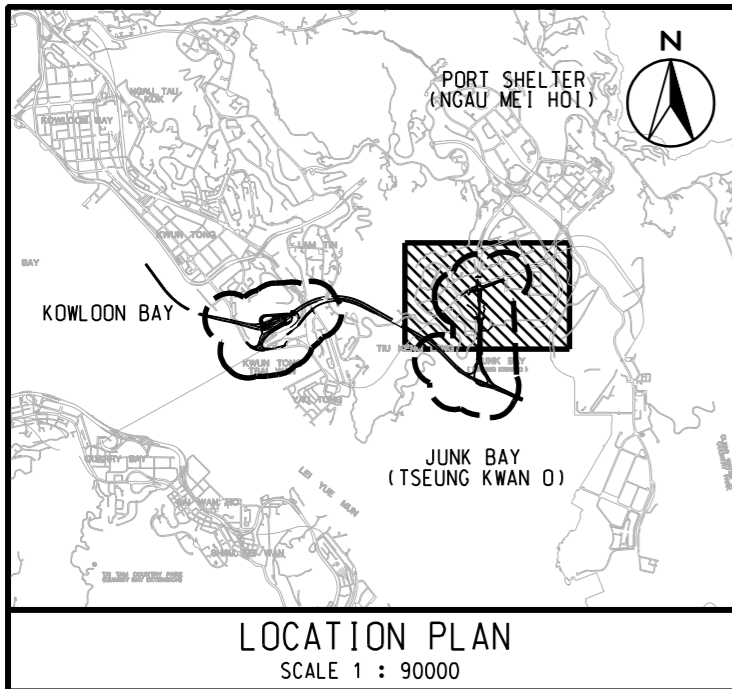

LEGEND:

- 300m NOISE STUDY BOUNDARY
- PROPOSED TKO-LTT ALIGNMENT
- CM6 CONSTRUCTION NOISE MONITORING STATION



AGREEMENT NO. CE 42/2008 (CE)
TSEUNG KWAN O - LAM TIN TUNNEL AND ASSOCIATED WORKS - INVESTIGATION

LOCATIONS OF CONSTRUCTION NOISE MONITORING STATIONS

SCALE	A3 1 : 5000	DATE	NOV. 2012
CHECK	--	DRAWN	HLL
JOB No.	60097677	DRAWING No.	FIGURE 3.1c
		REV	-