


- Legend**
- - - NDA Project Boundary
 - █ Primary Distributor in KTN NDA (EIAO, Schedule 2, A.1)
 - █ District Distributor in KTN NDA (EIAO, Schedule 2, A.1)
 - █ Reuse Water Service Reservoir (Flushing) (EIAO, Schedule 2, F.4)
 - █ Sewage Pumping Station (EIAO, Schedule 2, F.3(b))
 - █ Proposed Railway Station and Associated Facilities (EIAO, Schedule 2, A.2)
 - █ Express Way (EIAO, Schedule 2, A.1)

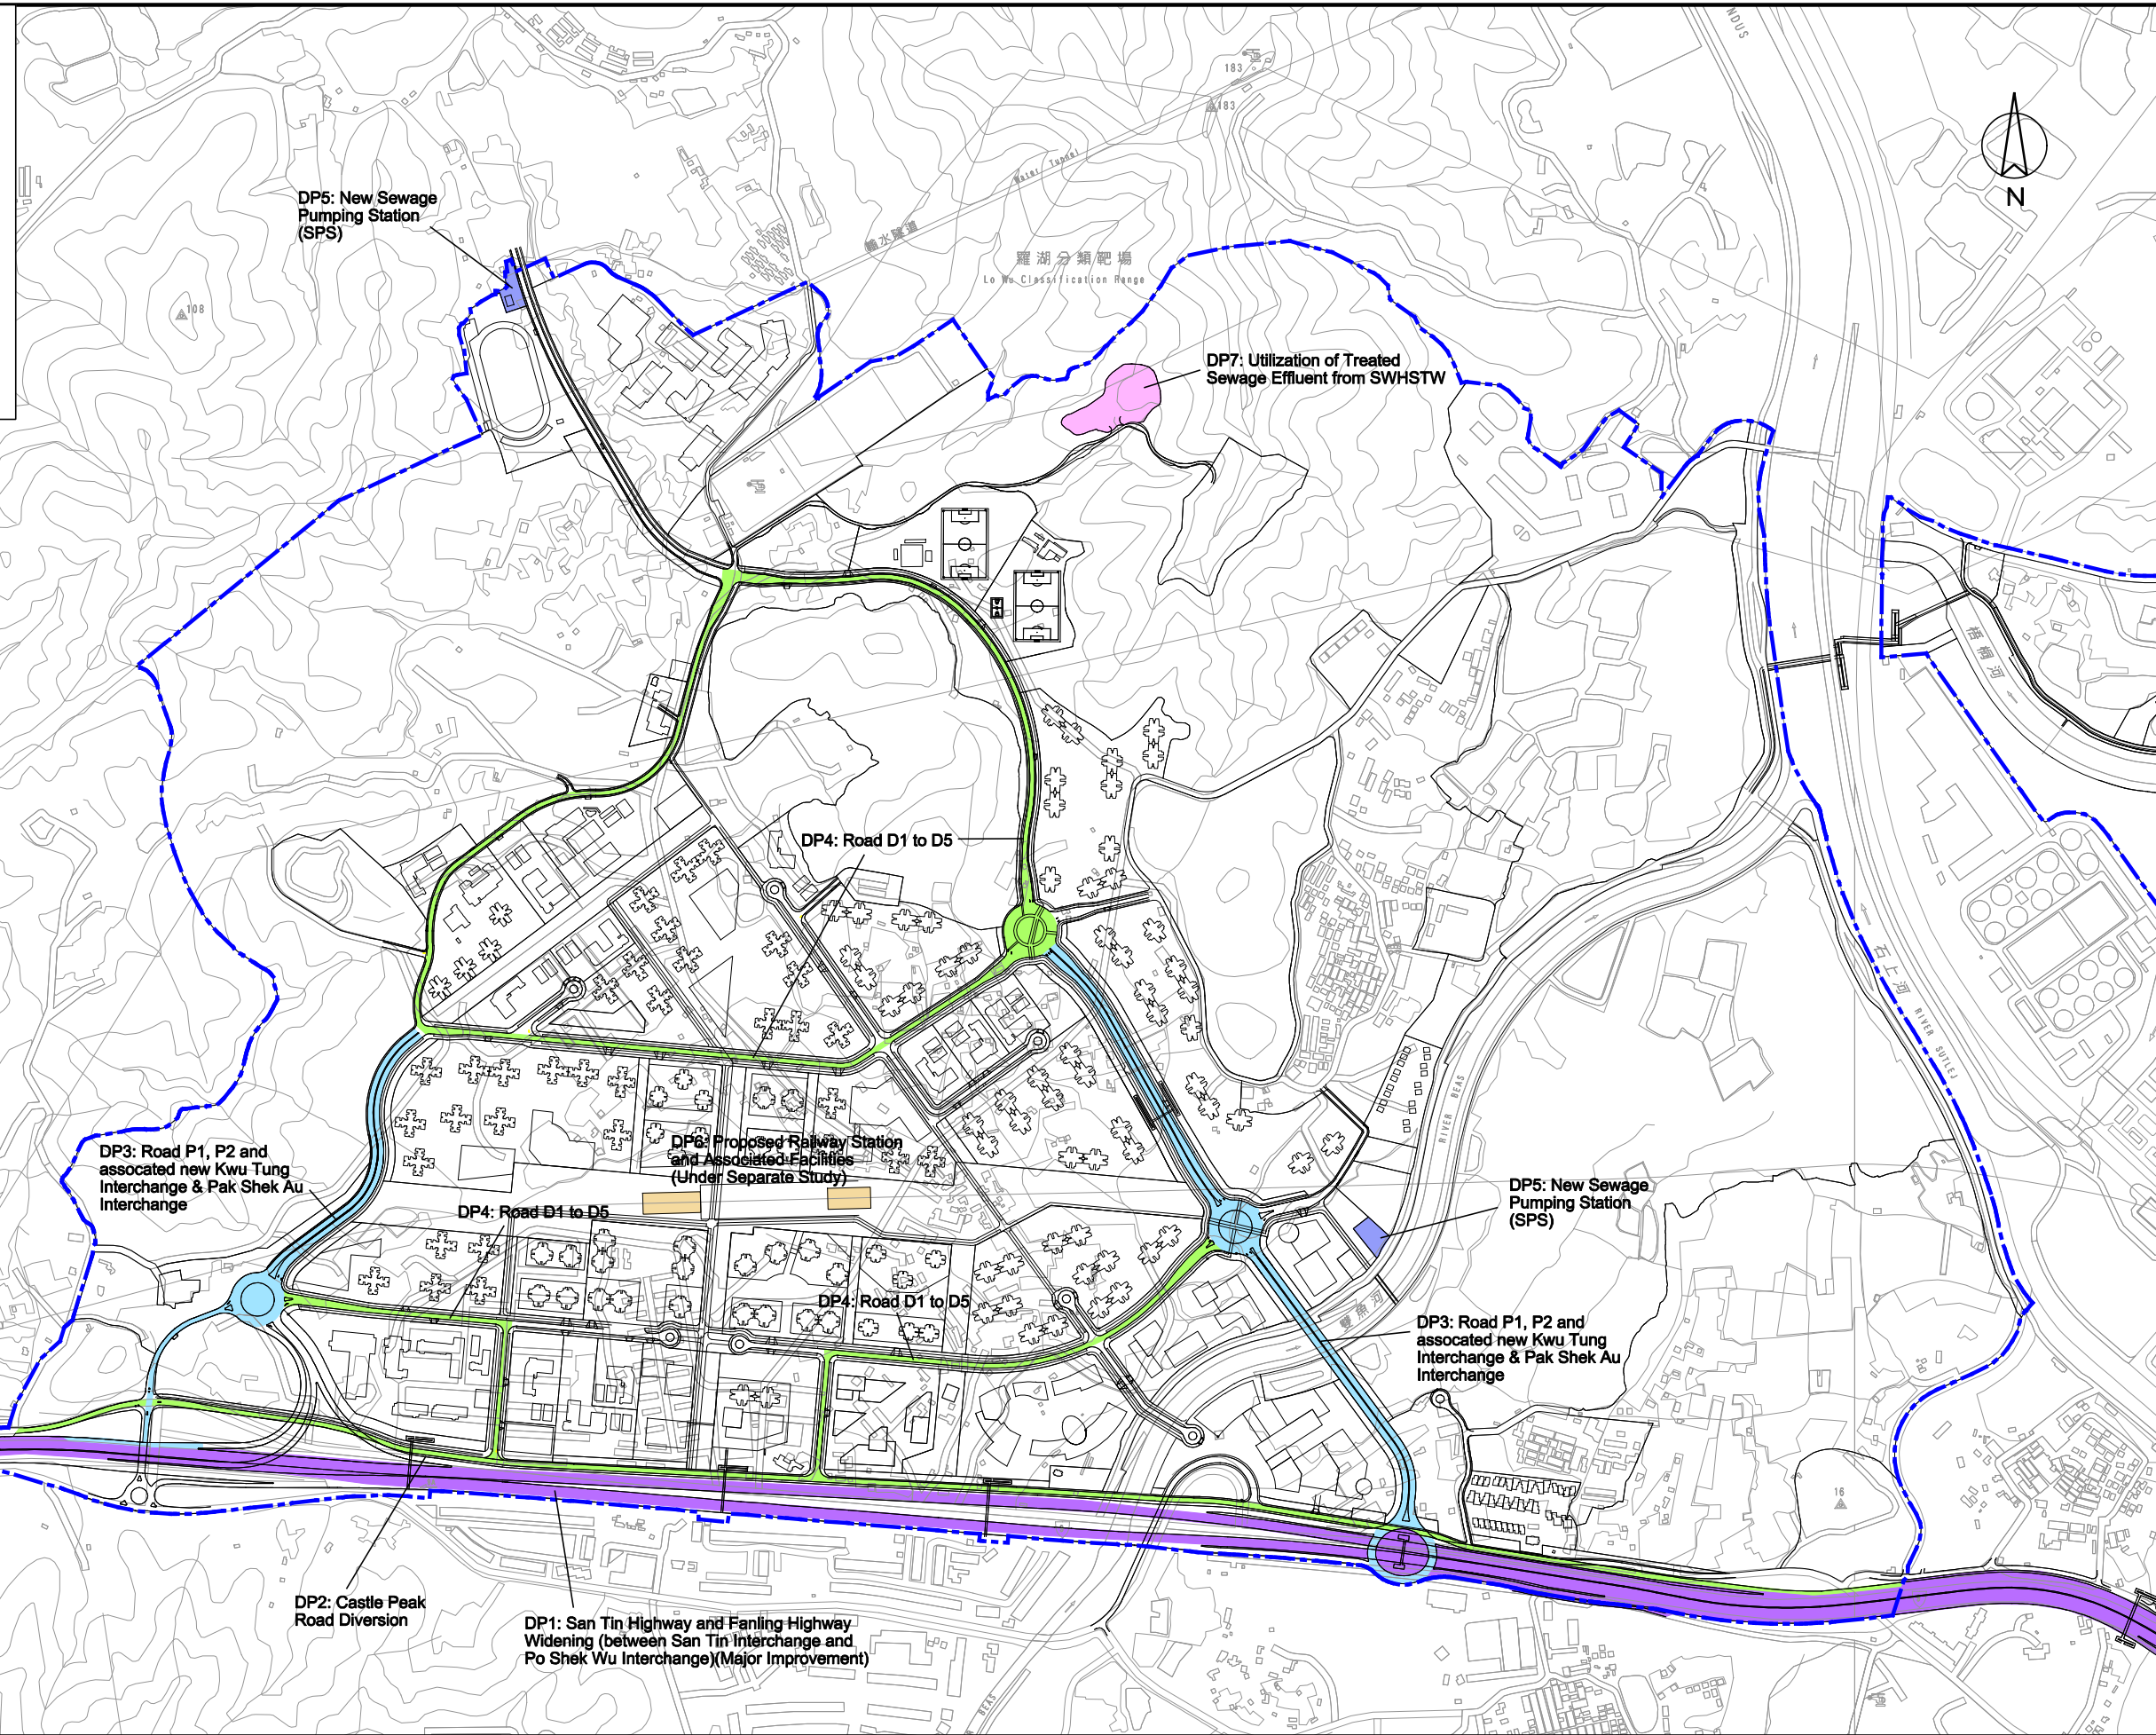

Printed by : 6/14/2013
 Filename : \\hkngts22\acoustic\env\project\25278\drawings\CAP\Revised_CAP_201306\Figure 1.2.1.dgn



Job Title
Agreement No. CE 61/2007 (CE)
 North East New Territories New Development Areas
 Planning and Engineering Study - Investigation

Drawing Title
**Locations of Schedule 2
 Designated Projects
 in KTN NDA**

E SIXTH ISSUE	05/13	Drawn	GL	Date	05/13
D FIFTH ISSUE	04/13	Checked	KL	Approved	ST
C FOURTH ISSUE	01/13	Scale	1:10000 on A3		
B THIRD ISSUE	08/12	Rev.	Description	Date	
A SECOND ISSUE	12/11				

Scale: 1:10000 on A3

Drawing No.
Figure 1.2.1
 Rev. **E**