


Printed by : 6/14/2013
 Filename : \\hkants22\acoustic\env\project\25278\drawings\CAP\Revised\CAP_201306\Figure 1.2.3.dgn

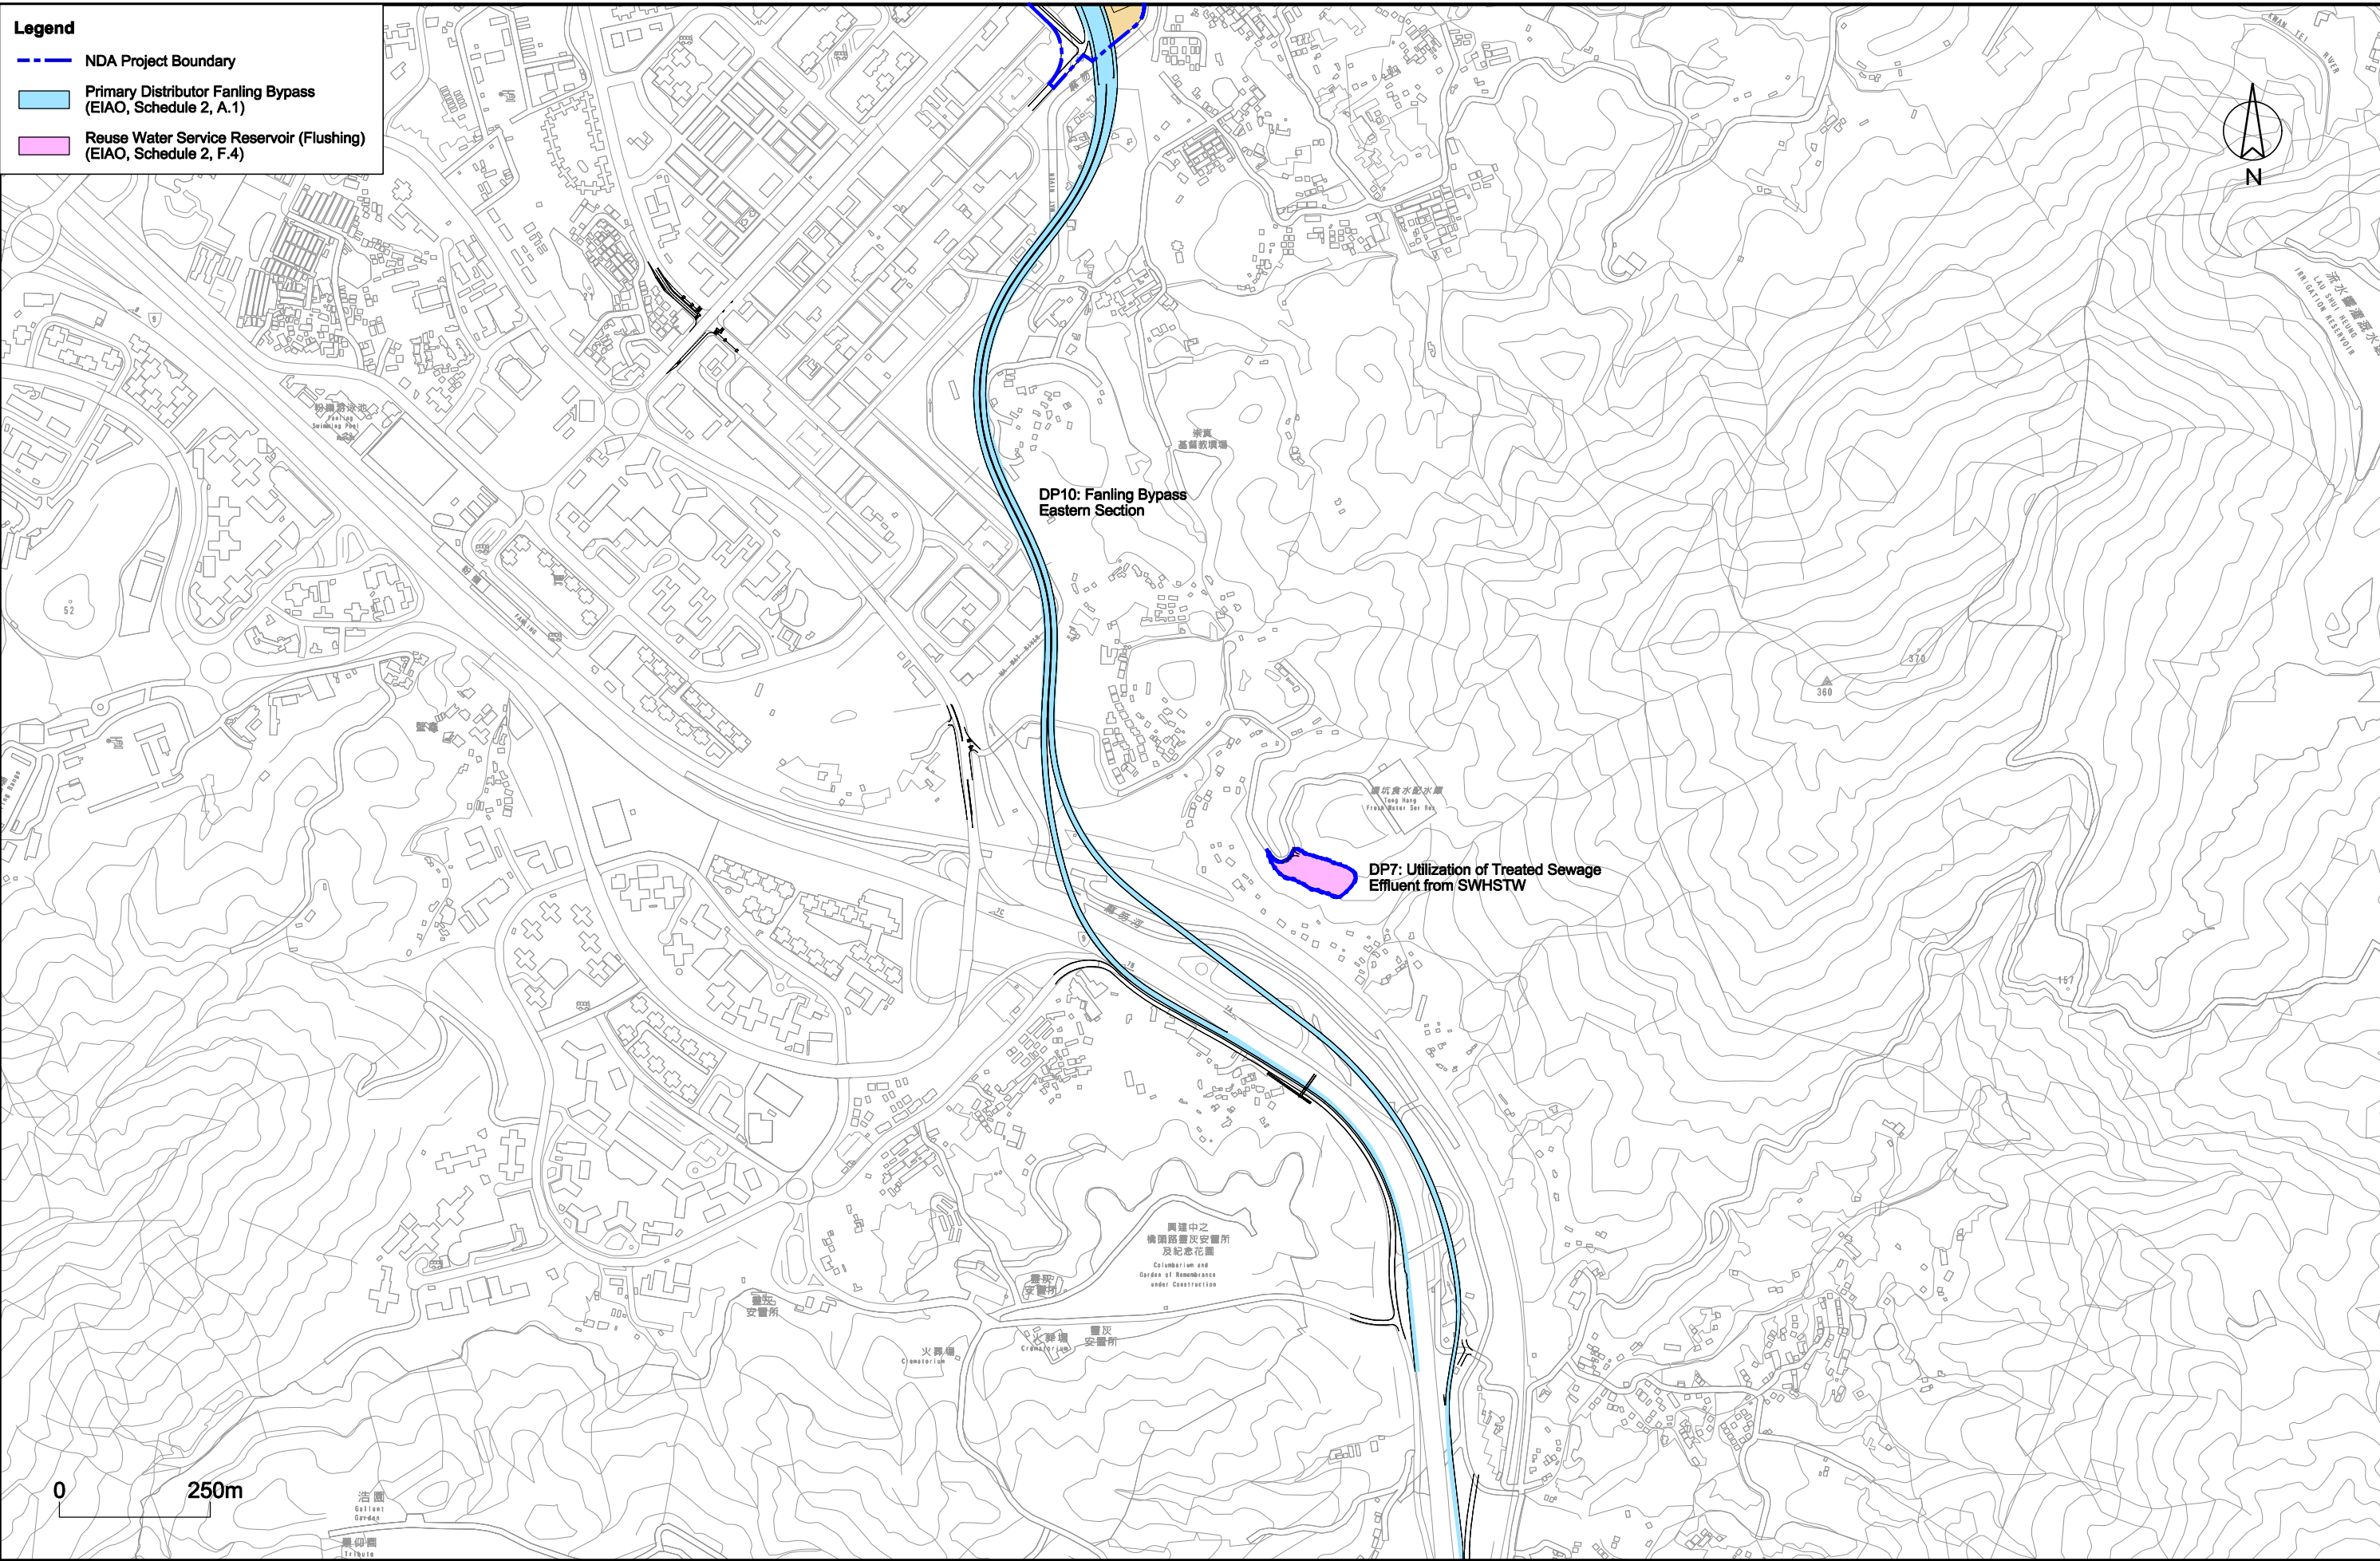

Job Title
Agreement No. CE 61/2007 (CE)
 North East New Territories New Development Areas
 Planning and Engineering Study - Investigation

Drawing Title
**Location of Schedule 2
 Designated Project
 along Fanling Bypass**

E SIXTH ISSUE	05/13	Drawn	GL	Date	05/13
D FIFTH ISSUE	04/13	Checked	KL	Approved	ST
C FOURTH ISSUE	01/13	Scale	1:10000 on A3		
B THIRD ISSUE	08/12	Rev.	Description	Date	
A SECOND ISSUE	12/11				

Drawing No.
Figure 1.2.3
 Rev. **E**