


Printed by : 5/31/2013
 Filename : G:\env\project\25278\drawings\20130520_Stage 4 EIA Option 2_revised_v1\Figure\Figure 1.4.dgn

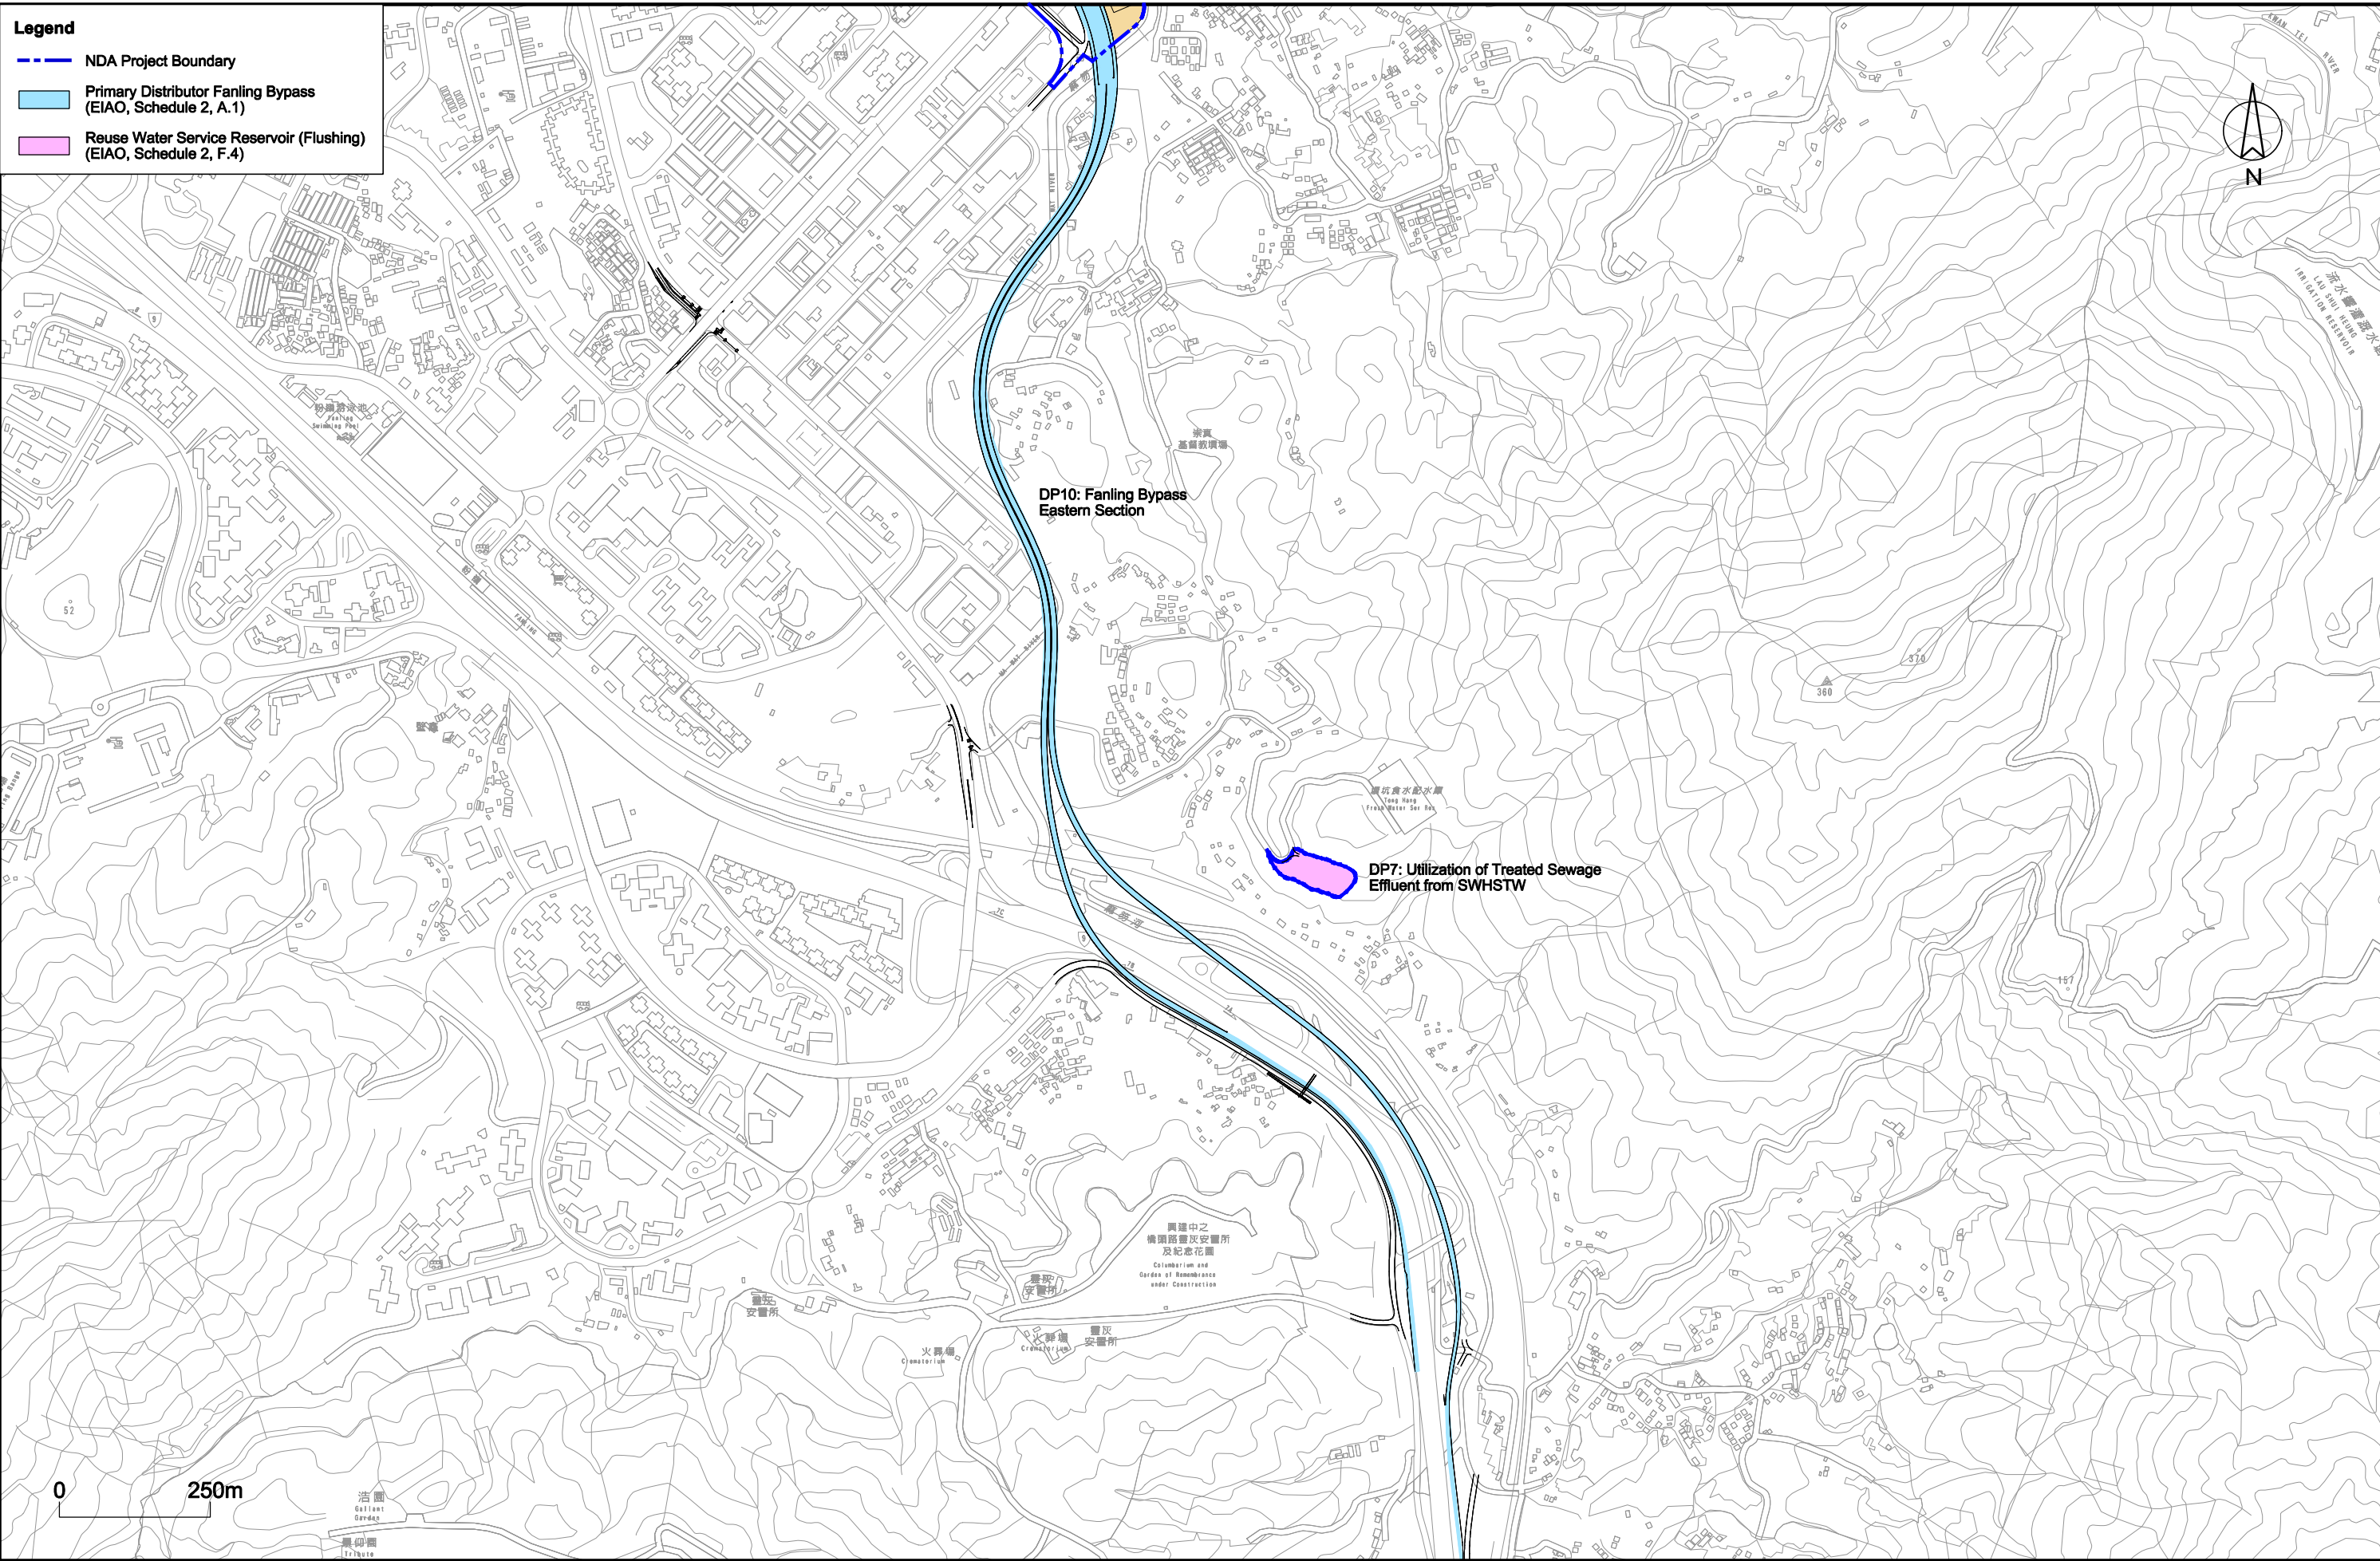

ARUP

Job Title
Agreement No. CE 61/2007 (CE)
 North East New Territories New Development Areas
 Planning and Engineering Study - Investigation

Drawing Title
**Location of Schedule 2
 Designated Project
 along Fanling Bypass**

E SIXTH ISSUE	05/13	Drawn	GL	Date	05/13	Drawing No.
D FIFTH ISSUE	04/13	Checked	KL	Approved	ST	Figure 1.4
C FOURTH ISSUE	01/13	Scale	1:10000 on A3		Rev.	
B THIRD ISSUE	08/12					
A SECOND ISSUE	12/11					
Rev	Description	Date				

Rev. **E**