



SECTION A-A PROPOSED FLN FLUSHING WATER SERVICE RESERVOIR

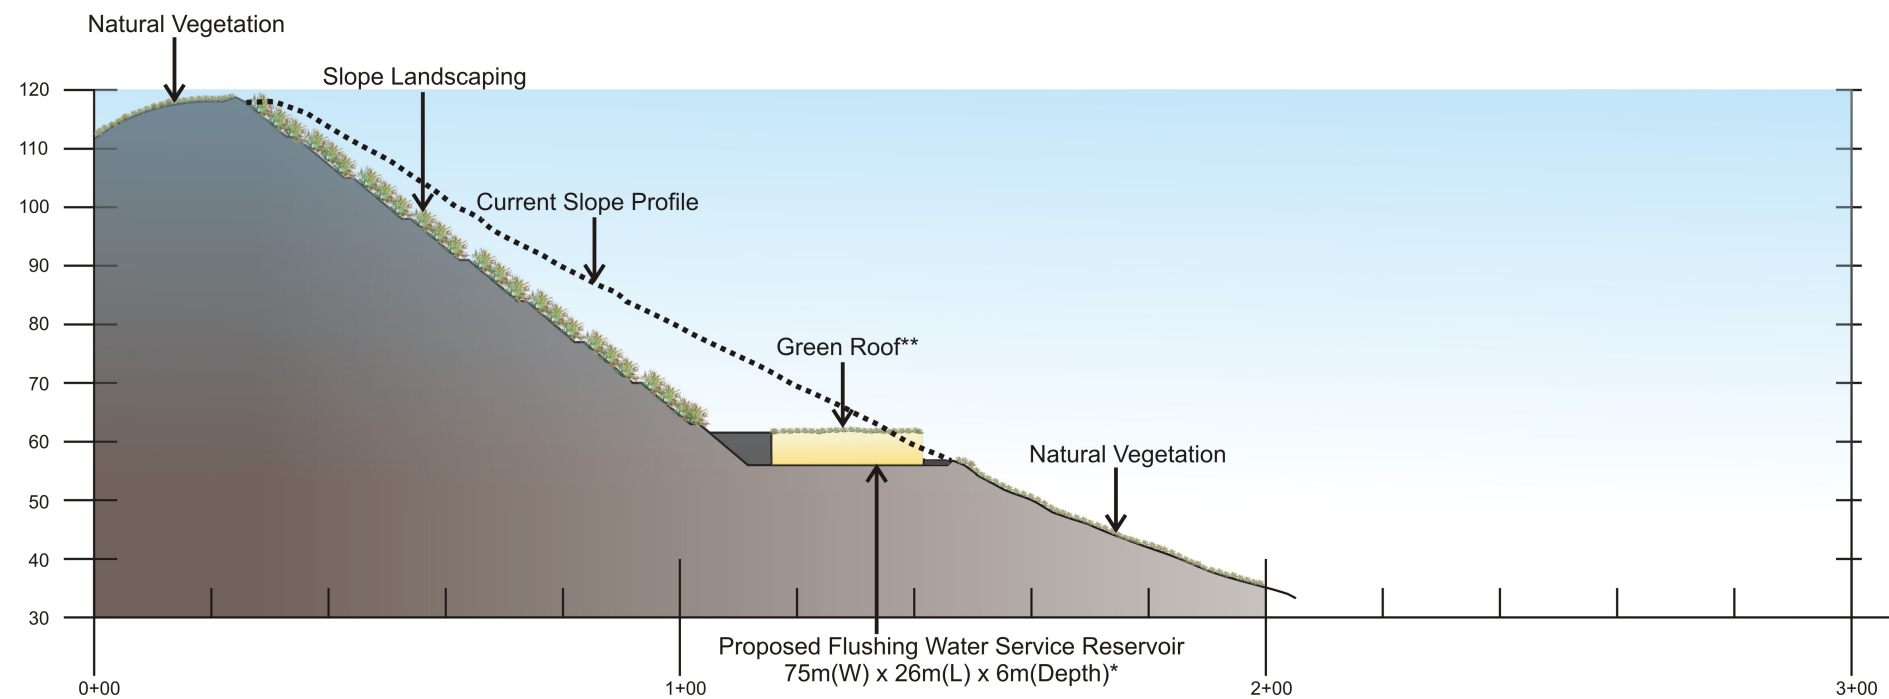

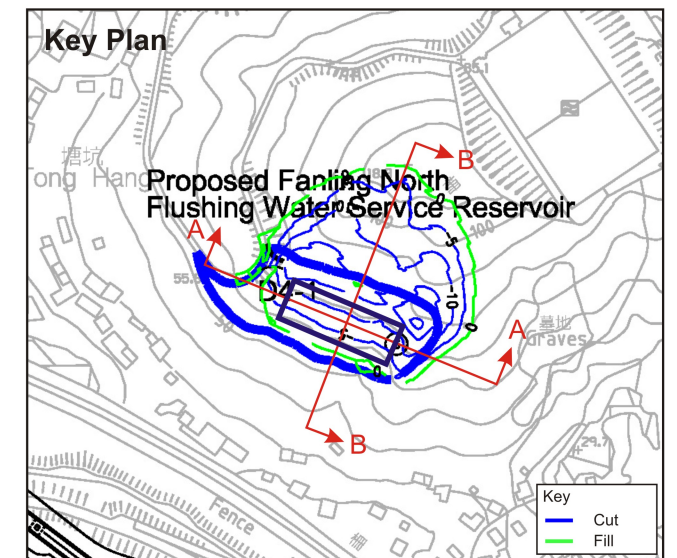


SECTION B-B PROPOSED FLN FLUSHING WATER SERVICE RESERVOIR



* Note : Structural and detailed design of the reservoirs are not finalised and may be subject to change. Dimensions given are therefore approximate.

**Note: The reservoir roofs will be landscaped but will not contain planted trees.

 土木工程拓展署 CIVIL ENGINEERING AND DEVELOPMENT DEPARTMENT	 規劃署 PLANNING DEPARTMENT		Job Title	Drawing Title	Drawn	Date	Drawing No.
			Agreement No. CE 61/2007 (CE) North East New Territories New Development Areas Planning and Engineering Study - Investigation	Section Drawings of Flushing Water Service Reservoirs in FLN NDA	CL	09/04/2013	Figure 12.12.7
					Checked	Approved	
					Scale	N.T.S.	Rev.
					Rev	Description	Date