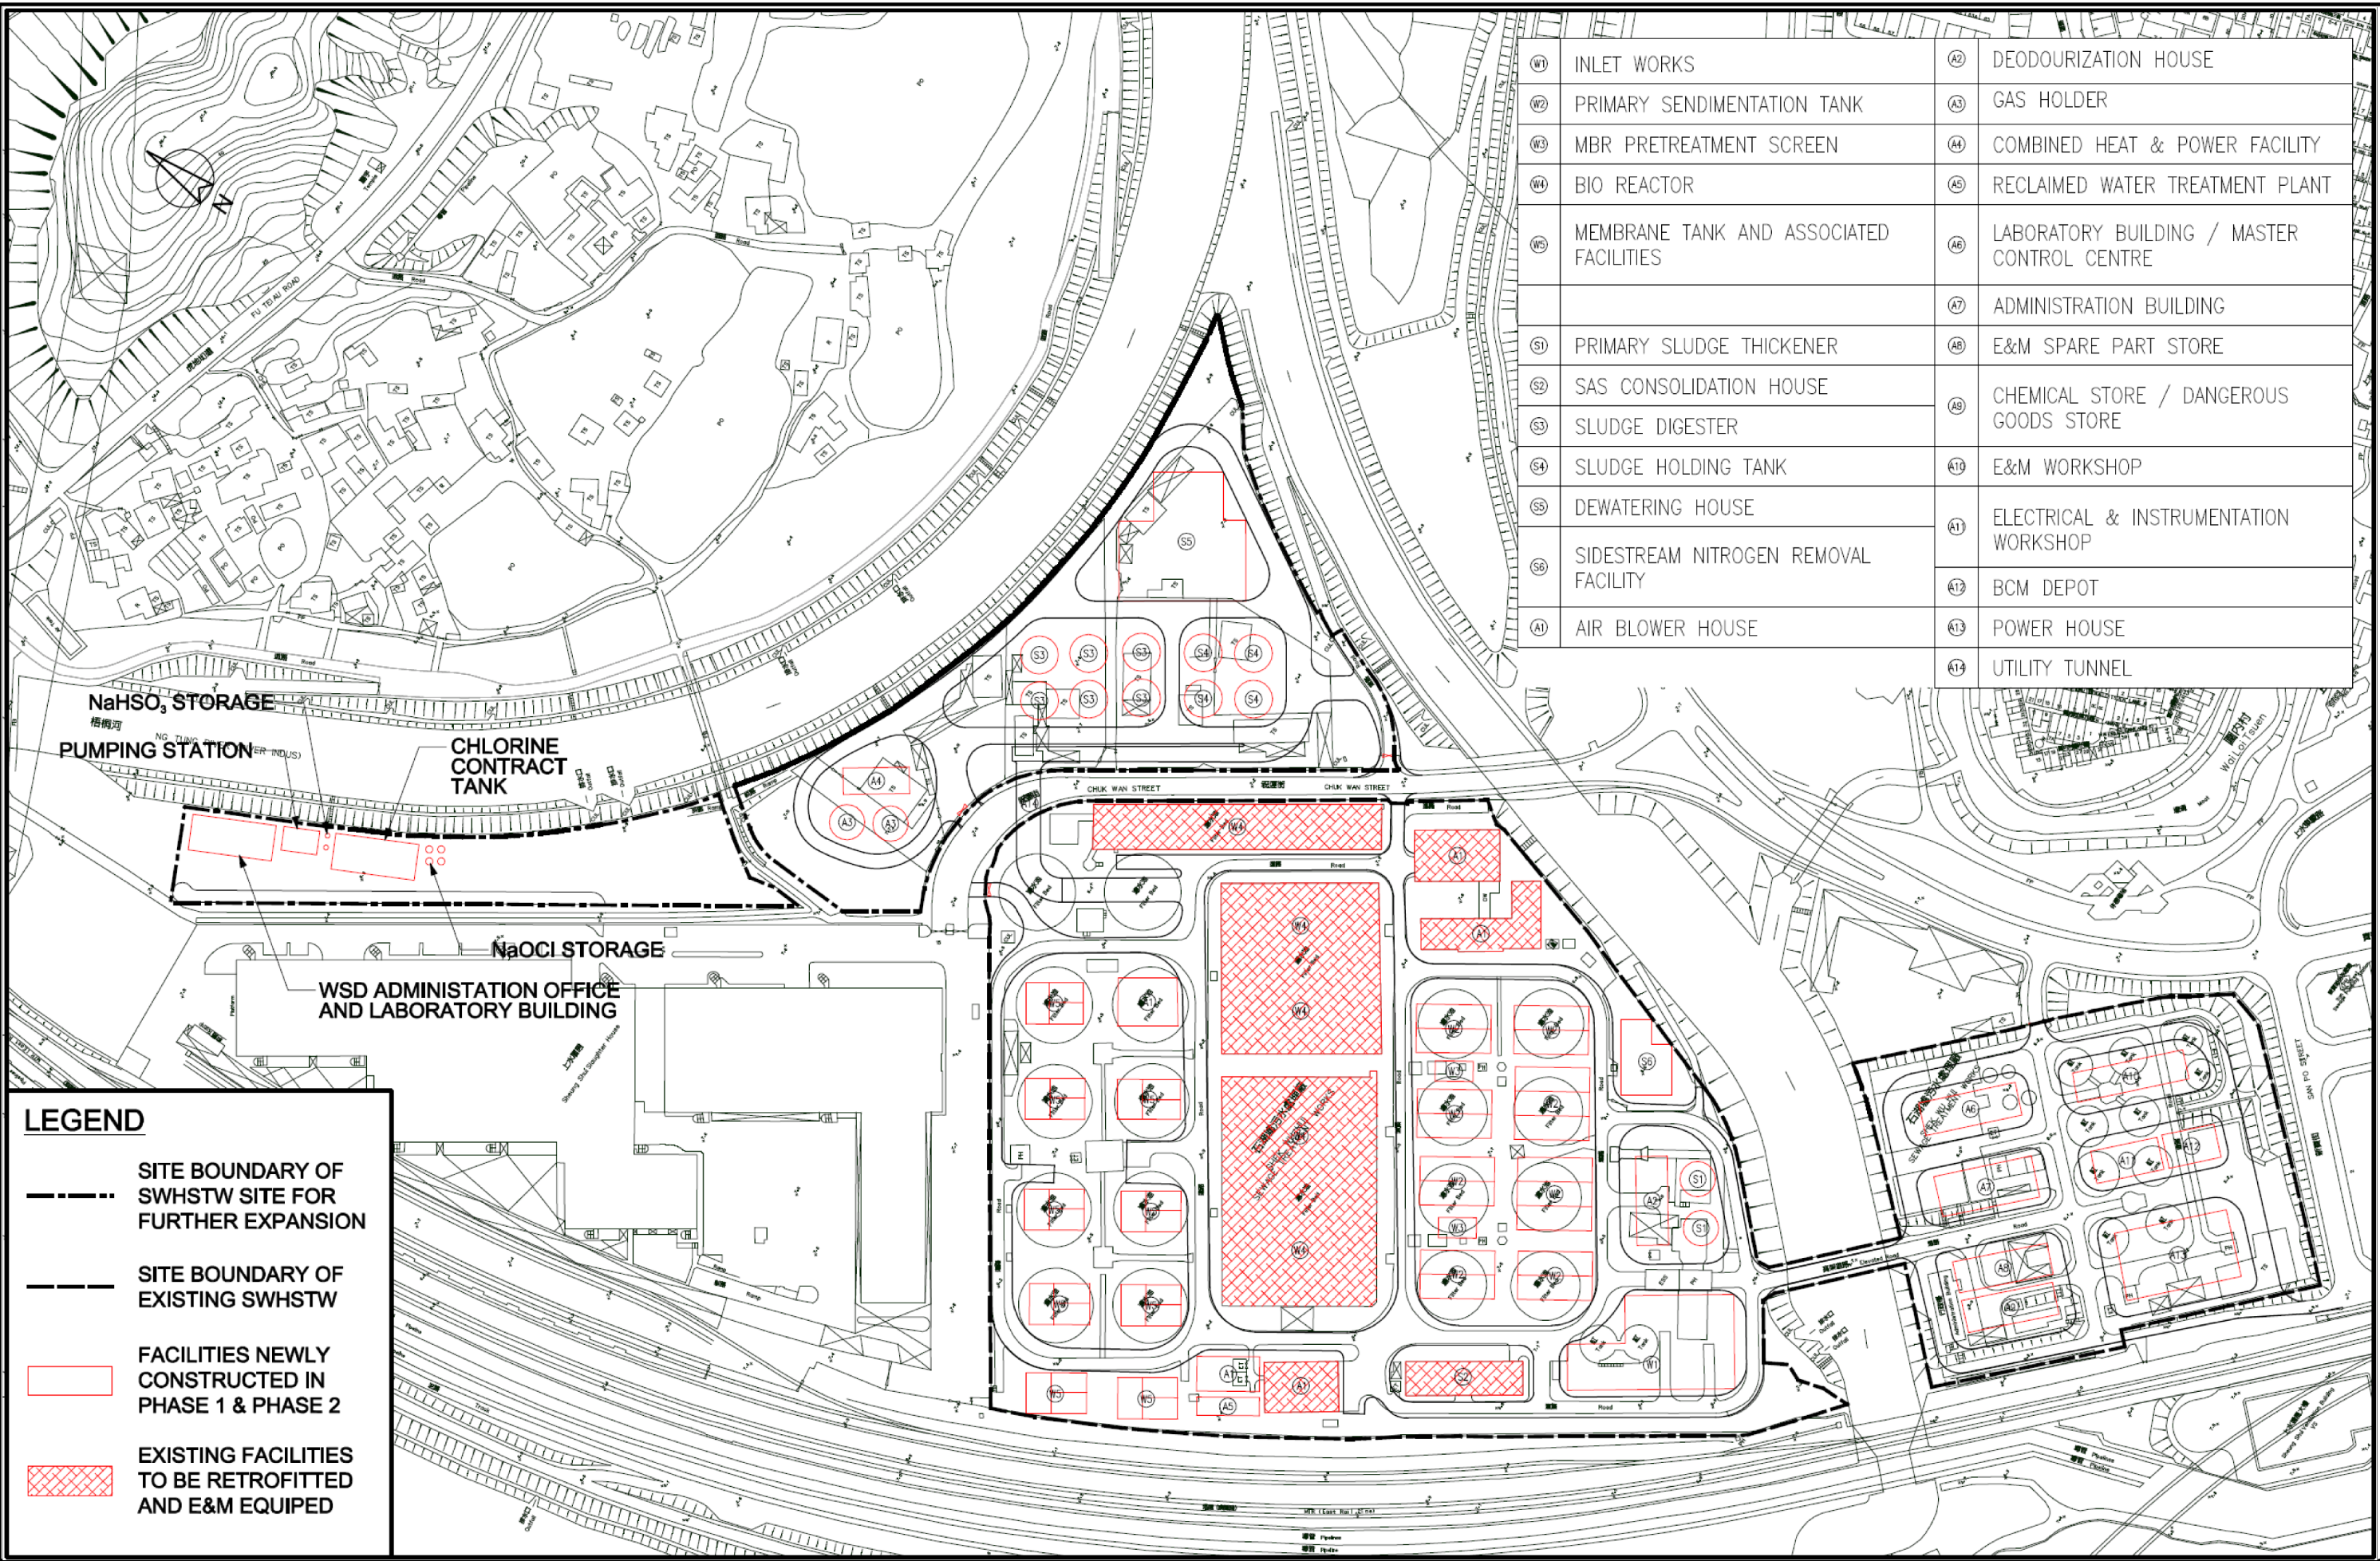

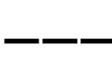




Printed by : 4/22/2013  
 Filename : G:\env\project\25278\drawings\20130406\_Stage 4\_EIA\_Option 2\_revised\Figure\Chap 3\Figure 3.10.dgn



**LEGEND**

-  SITE BOUNDARY OF SWHSTW SITE FOR FURTHER EXPANSION
-  SITE BOUNDARY OF EXISTING SWHSTW
-  FACILITIES NEWLY CONSTRUCTED IN PHASE 1 & PHASE 2
-  EXISTING FACILITIES TO BE RETROFITTED AND E&M EQUIPED



Job Title  
**Agreement No. CE 61/2007 (CE)**  
 North East New Territories New Development Areas  
 Planning and Engineering Study - Investigation

Drawing Title  
**Layout Plan of the Proposed Sewage Treatment Works Extension in FLN NDA**

D	FIFTH ISSUE	04/13
C	FOURTH ISSUE	02/13
B	THIRD ISSUE	07/12
A	SECOND ISSUE	01/12
-	FIRST ISSUE	10/10
Rev	Description	Date

Drawn: GL  
 Date: 04/13  
 Checked: KL  
 Approved: ST  
 Scale: 1:2500 on A3

Drawing No.  
**Figure 3.10**  
 Rev. **D**