


Printed by : 4/10/2013
 Filename : G:\env\project\25278\drawings\20130406_Stage 4 EIA Option 2_revised\Figure\Chap 3\Figure 3.5.dgn

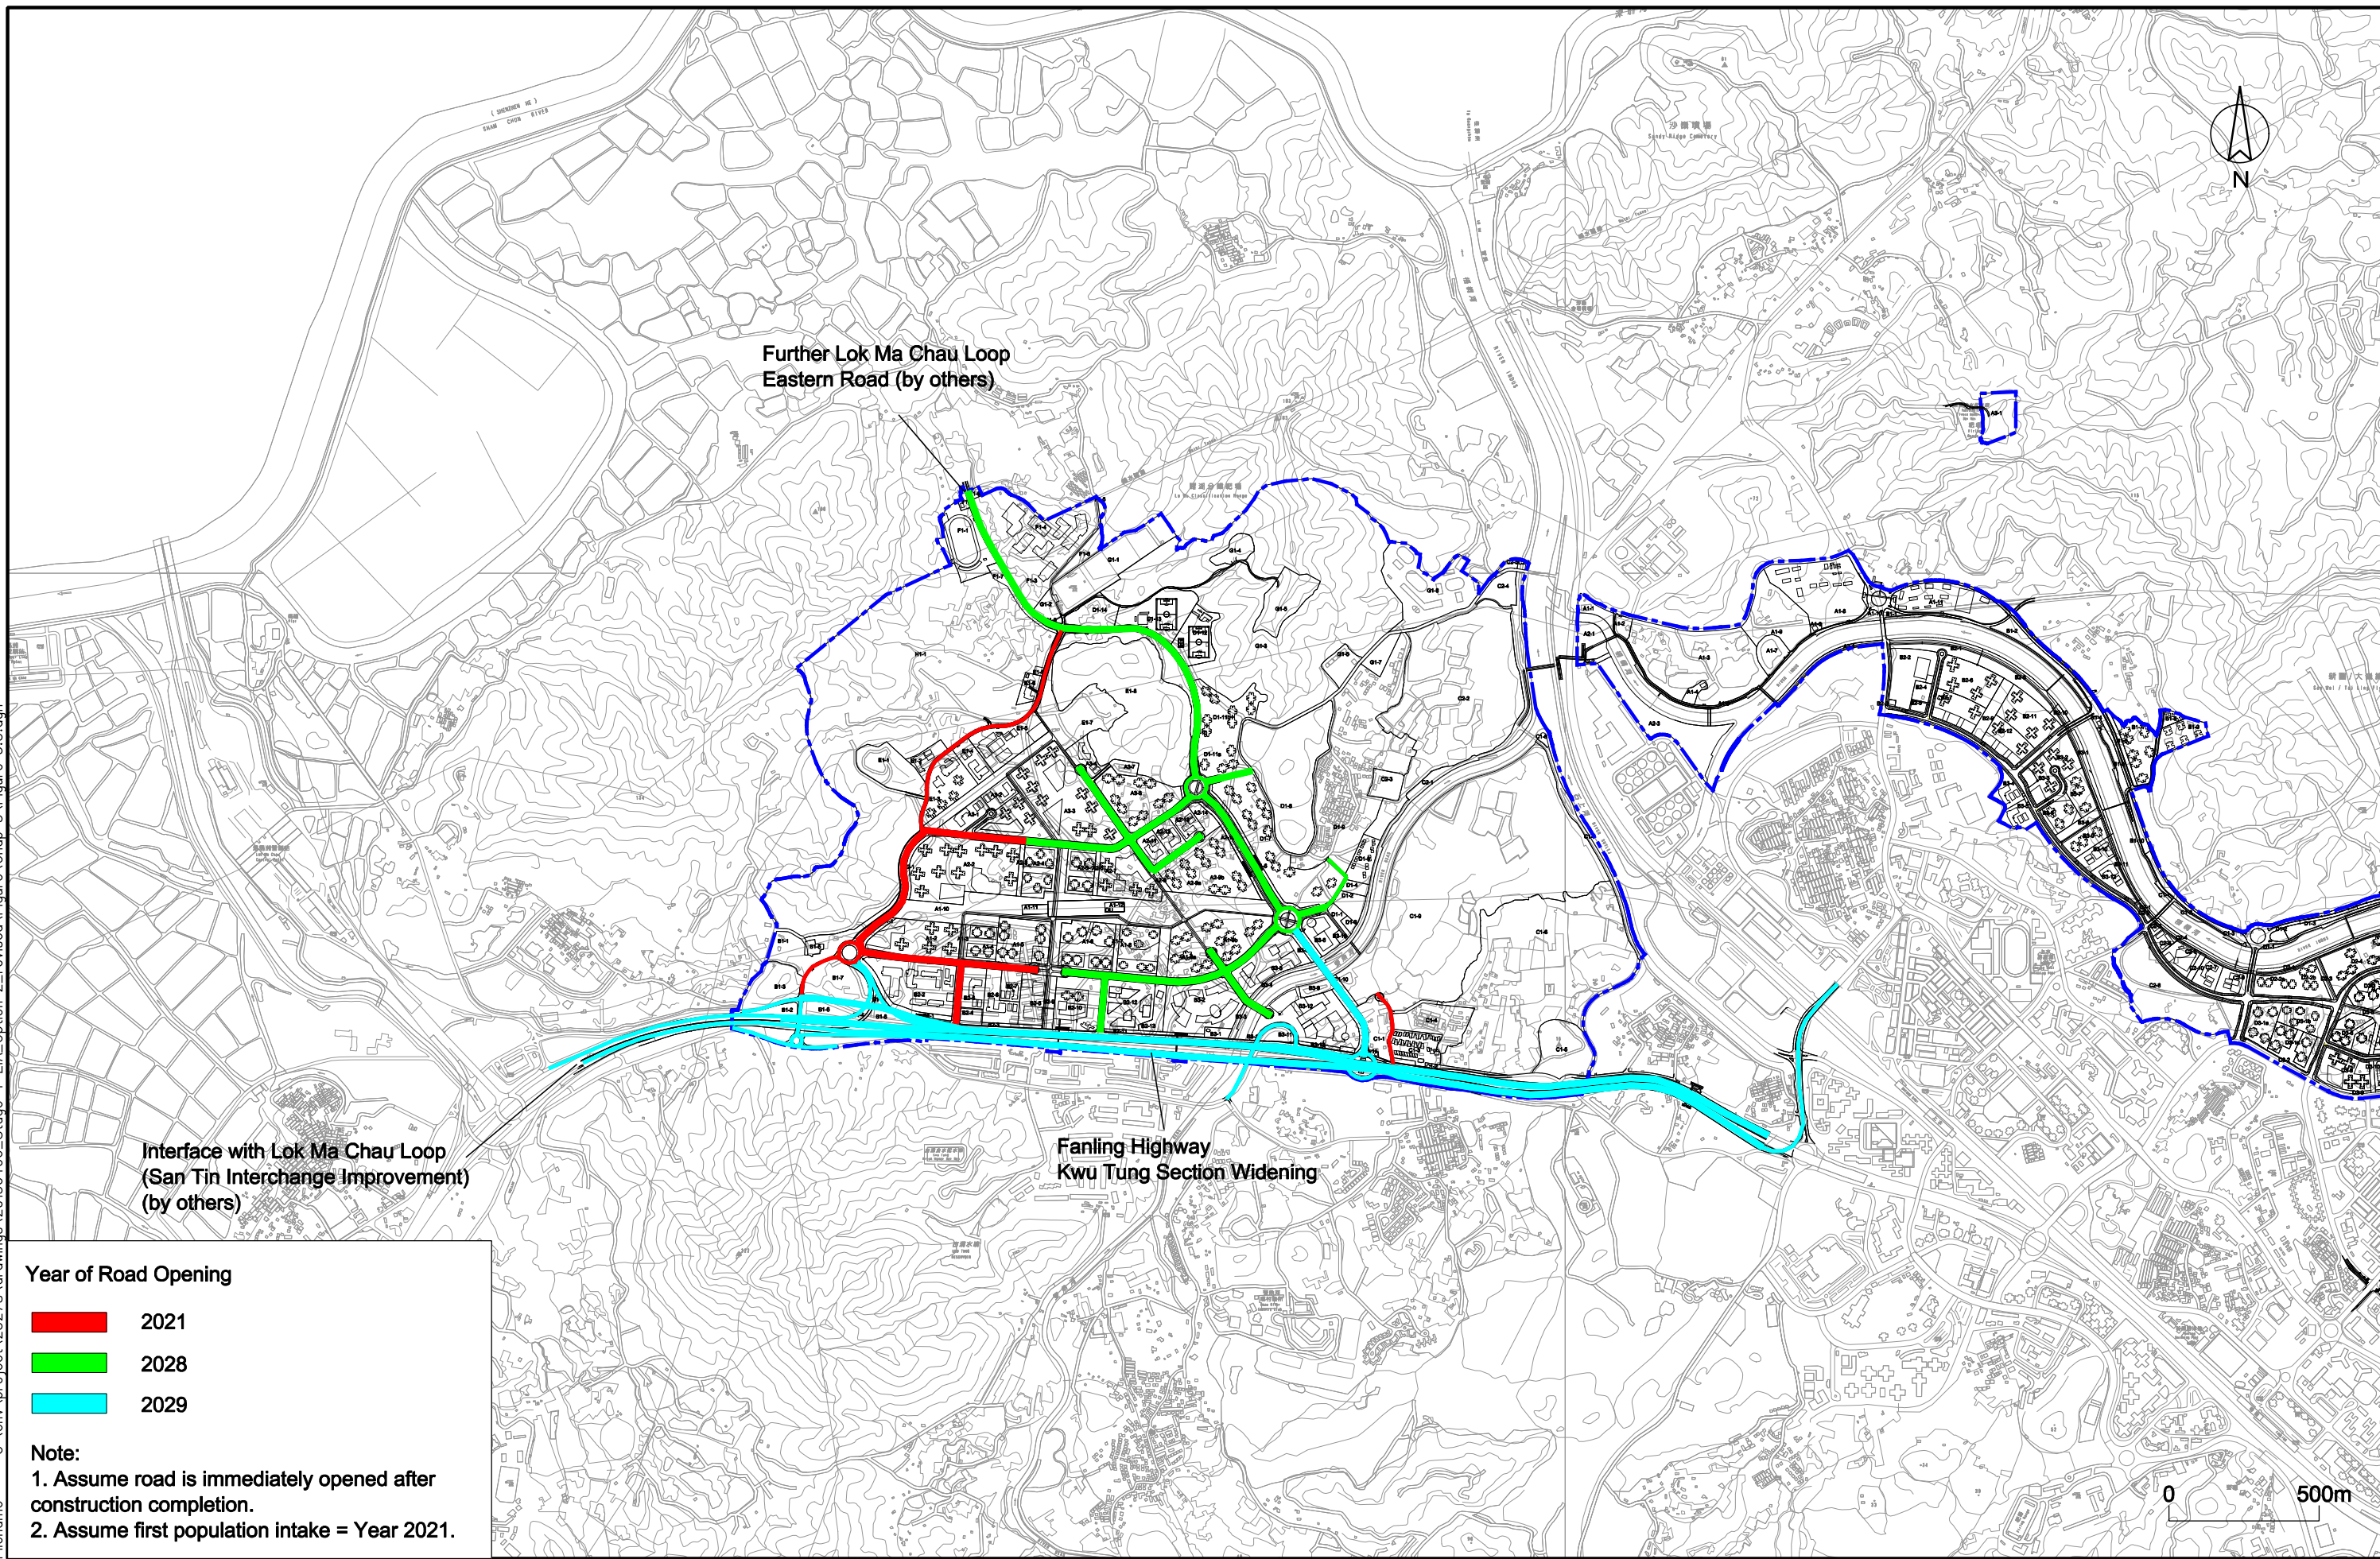

Year of Road Opening

- 2021
- 2028
- 2029

Note:
 1. Assume road is immediately opened after construction completion.
 2. Assume first population intake = Year 2021.



Job Title
Agreement No. CE 61/2007 (CE)
 North East New Territories New Development Areas
 Planning and Engineering Study - Investigation

Drawing Title
**Road Networks
 Implementation Scheme
 for KTN NDA**

C	FOURTH ISSUE	04/13
B	THIRD ISSUE	02/13
A	SECOND ISSUE	08/12
-	FIRST ISSUE	01/12
Rev	Description	Date

Drawn	GL	Date	04/13
Checked	KL	Approved	ST
Scale	1:20000 ON A3		

Drawing No.	Figure 3.5
Rev.	C