


Printed by : 4/10/2013  
 Filename : G:\env\project\25278\drawings\20130406\_Stage 4 EIA Option 2\_revised\Figure\Chap 3\Figure 3.6.dgn

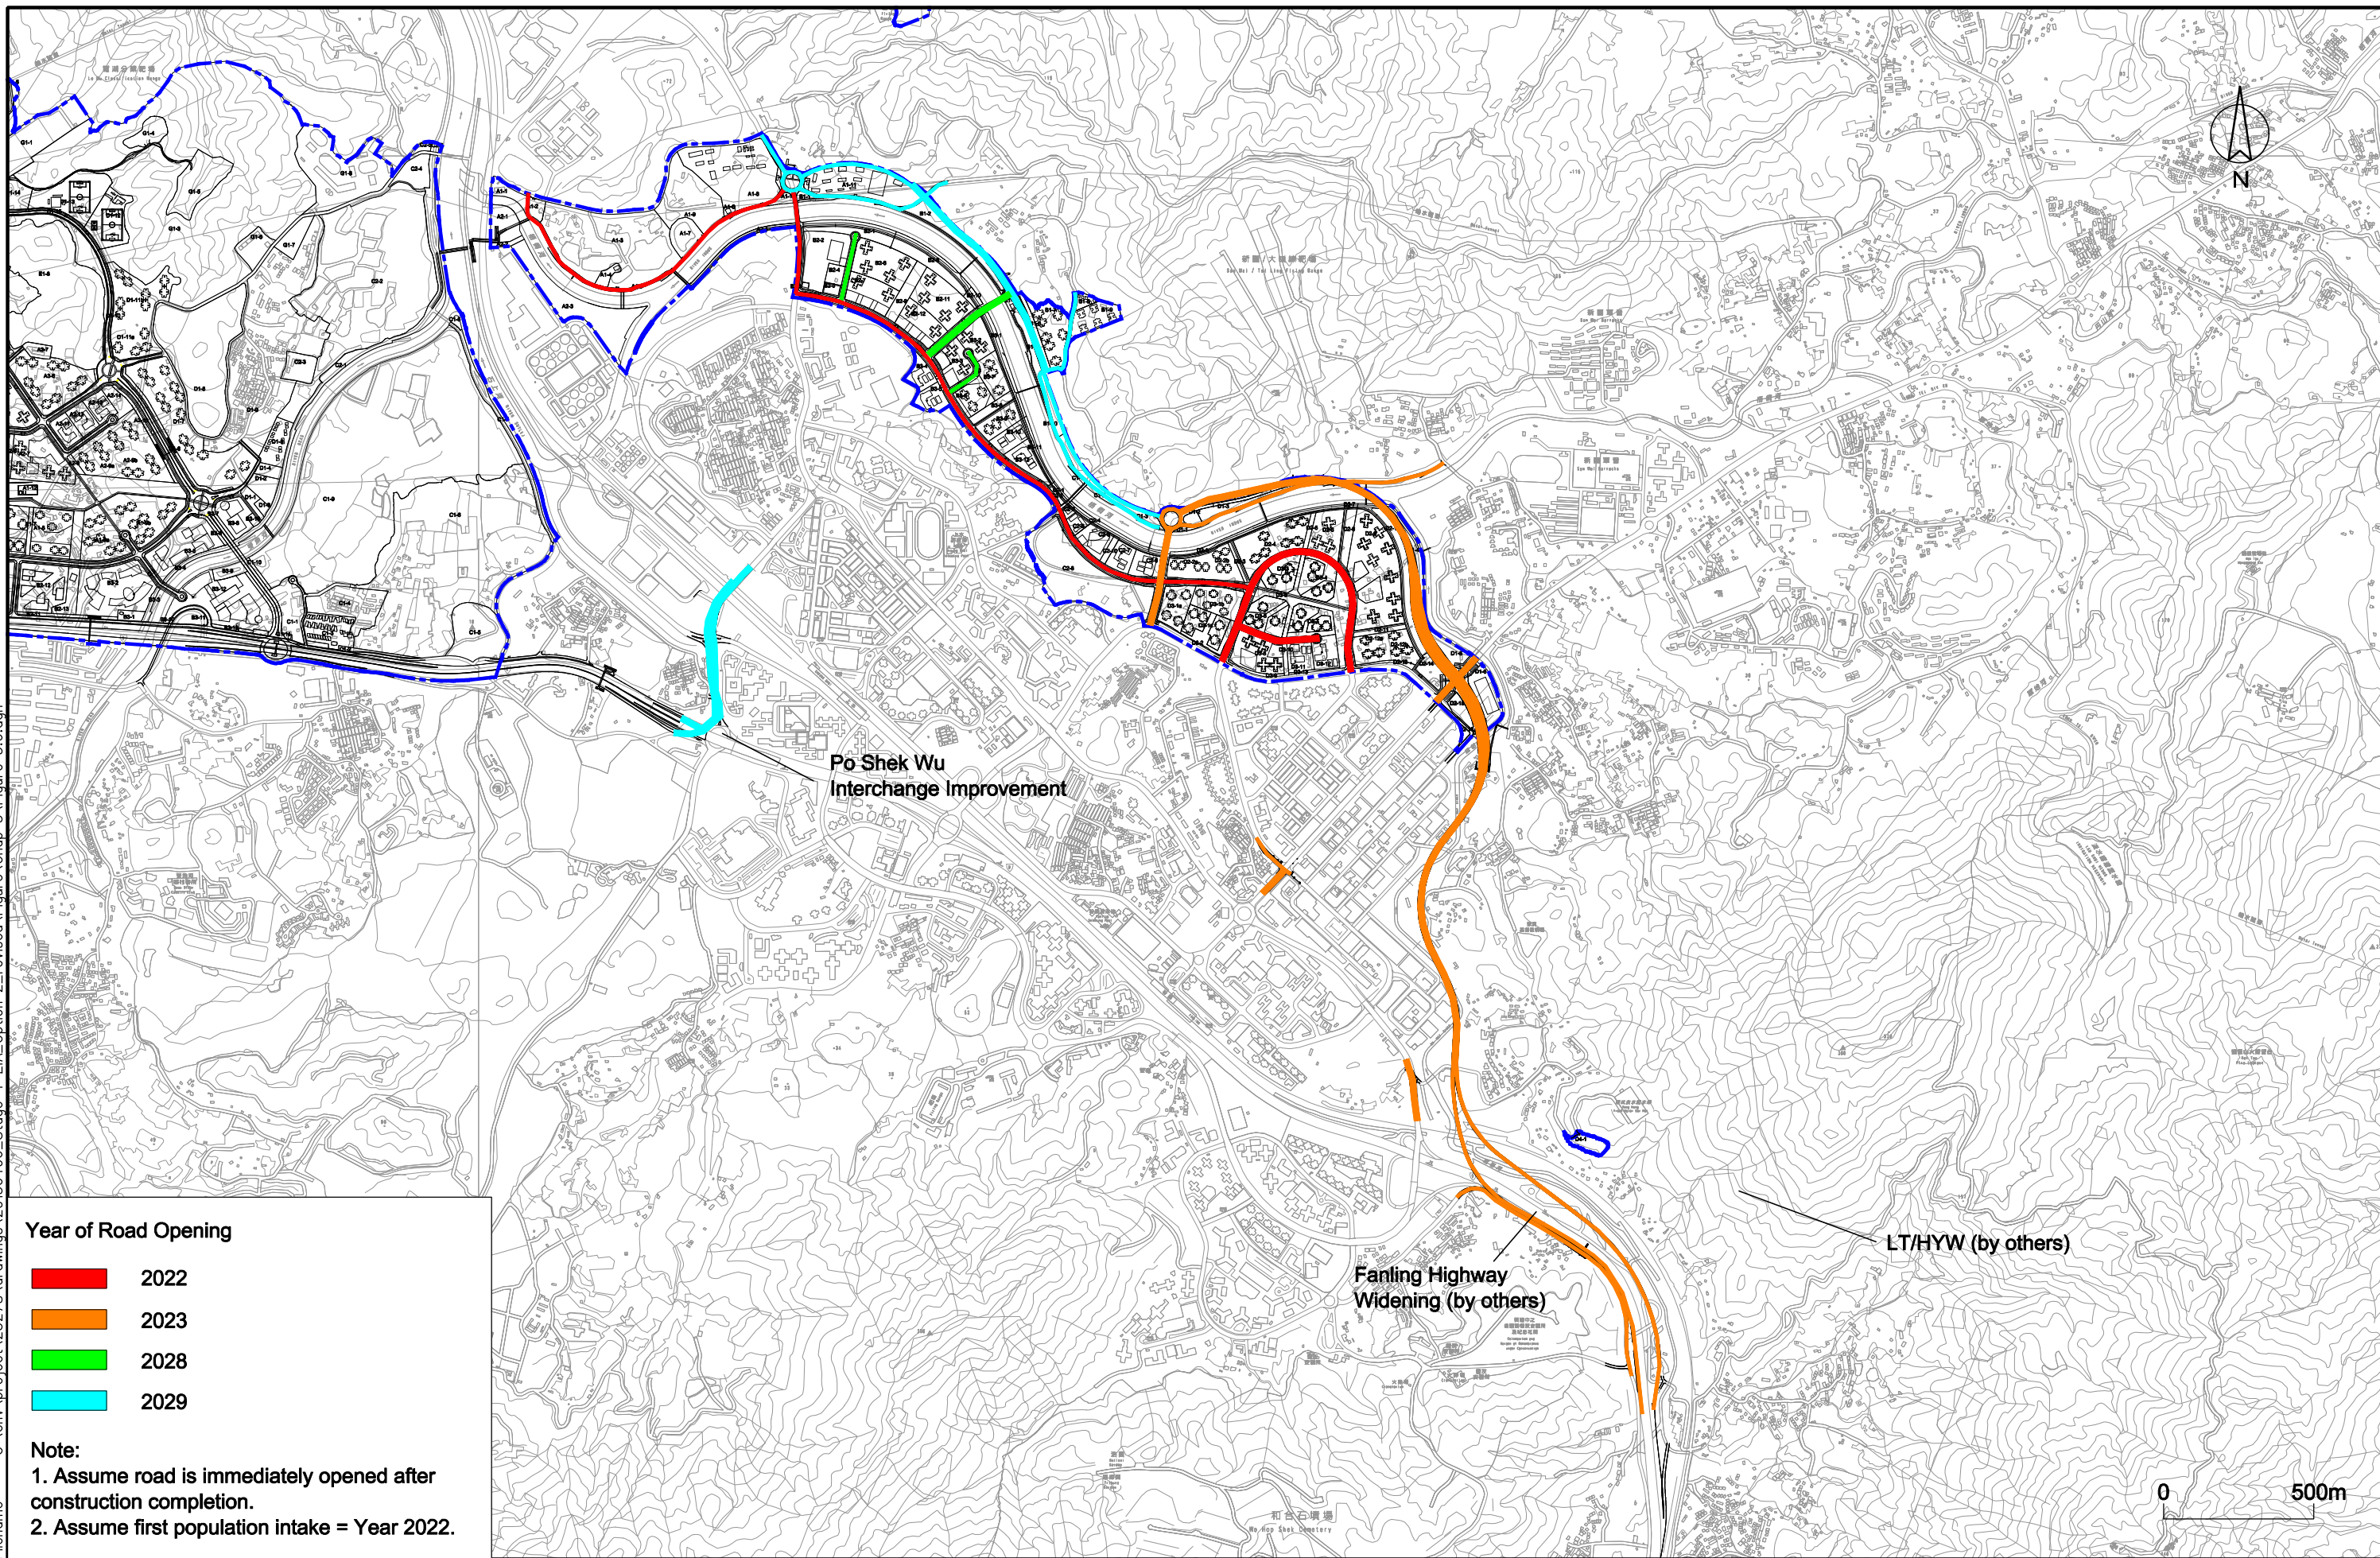

**Year of Road Opening**

	2022
	2023
	2028
	2029

**Note:**  
 1. Assume road is immediately opened after construction completion.  
 2. Assume first population intake = Year 2022.



Job Title  
**Agreement No. CE 61/2007 (CE)**  
 North East New Territories New Development Areas  
 Planning and Engineering Study - Investigation

Drawing Title  
**Road Networks Implementation Scheme for FLN NDA**

Rev	Description	Date
C	FOURTH ISSUE	04/13
B	THIRD ISSUE	02/13
A	SECOND ISSUE	06/12
-	FIRST ISSUE	01/12

Drawn	GL	Date	04/13
Checked	KL	Approved	ST
Scale	1:20000 ON A3		

Drawing No.  
**Figure 3.6**  
 Rev. **C**