


Printed by : 4/14/2013
 Filename : G:\env_project\25278\drawings\20130406_Stage 4 EIA Option 2_revised\Figure 4.12a_index.dgn

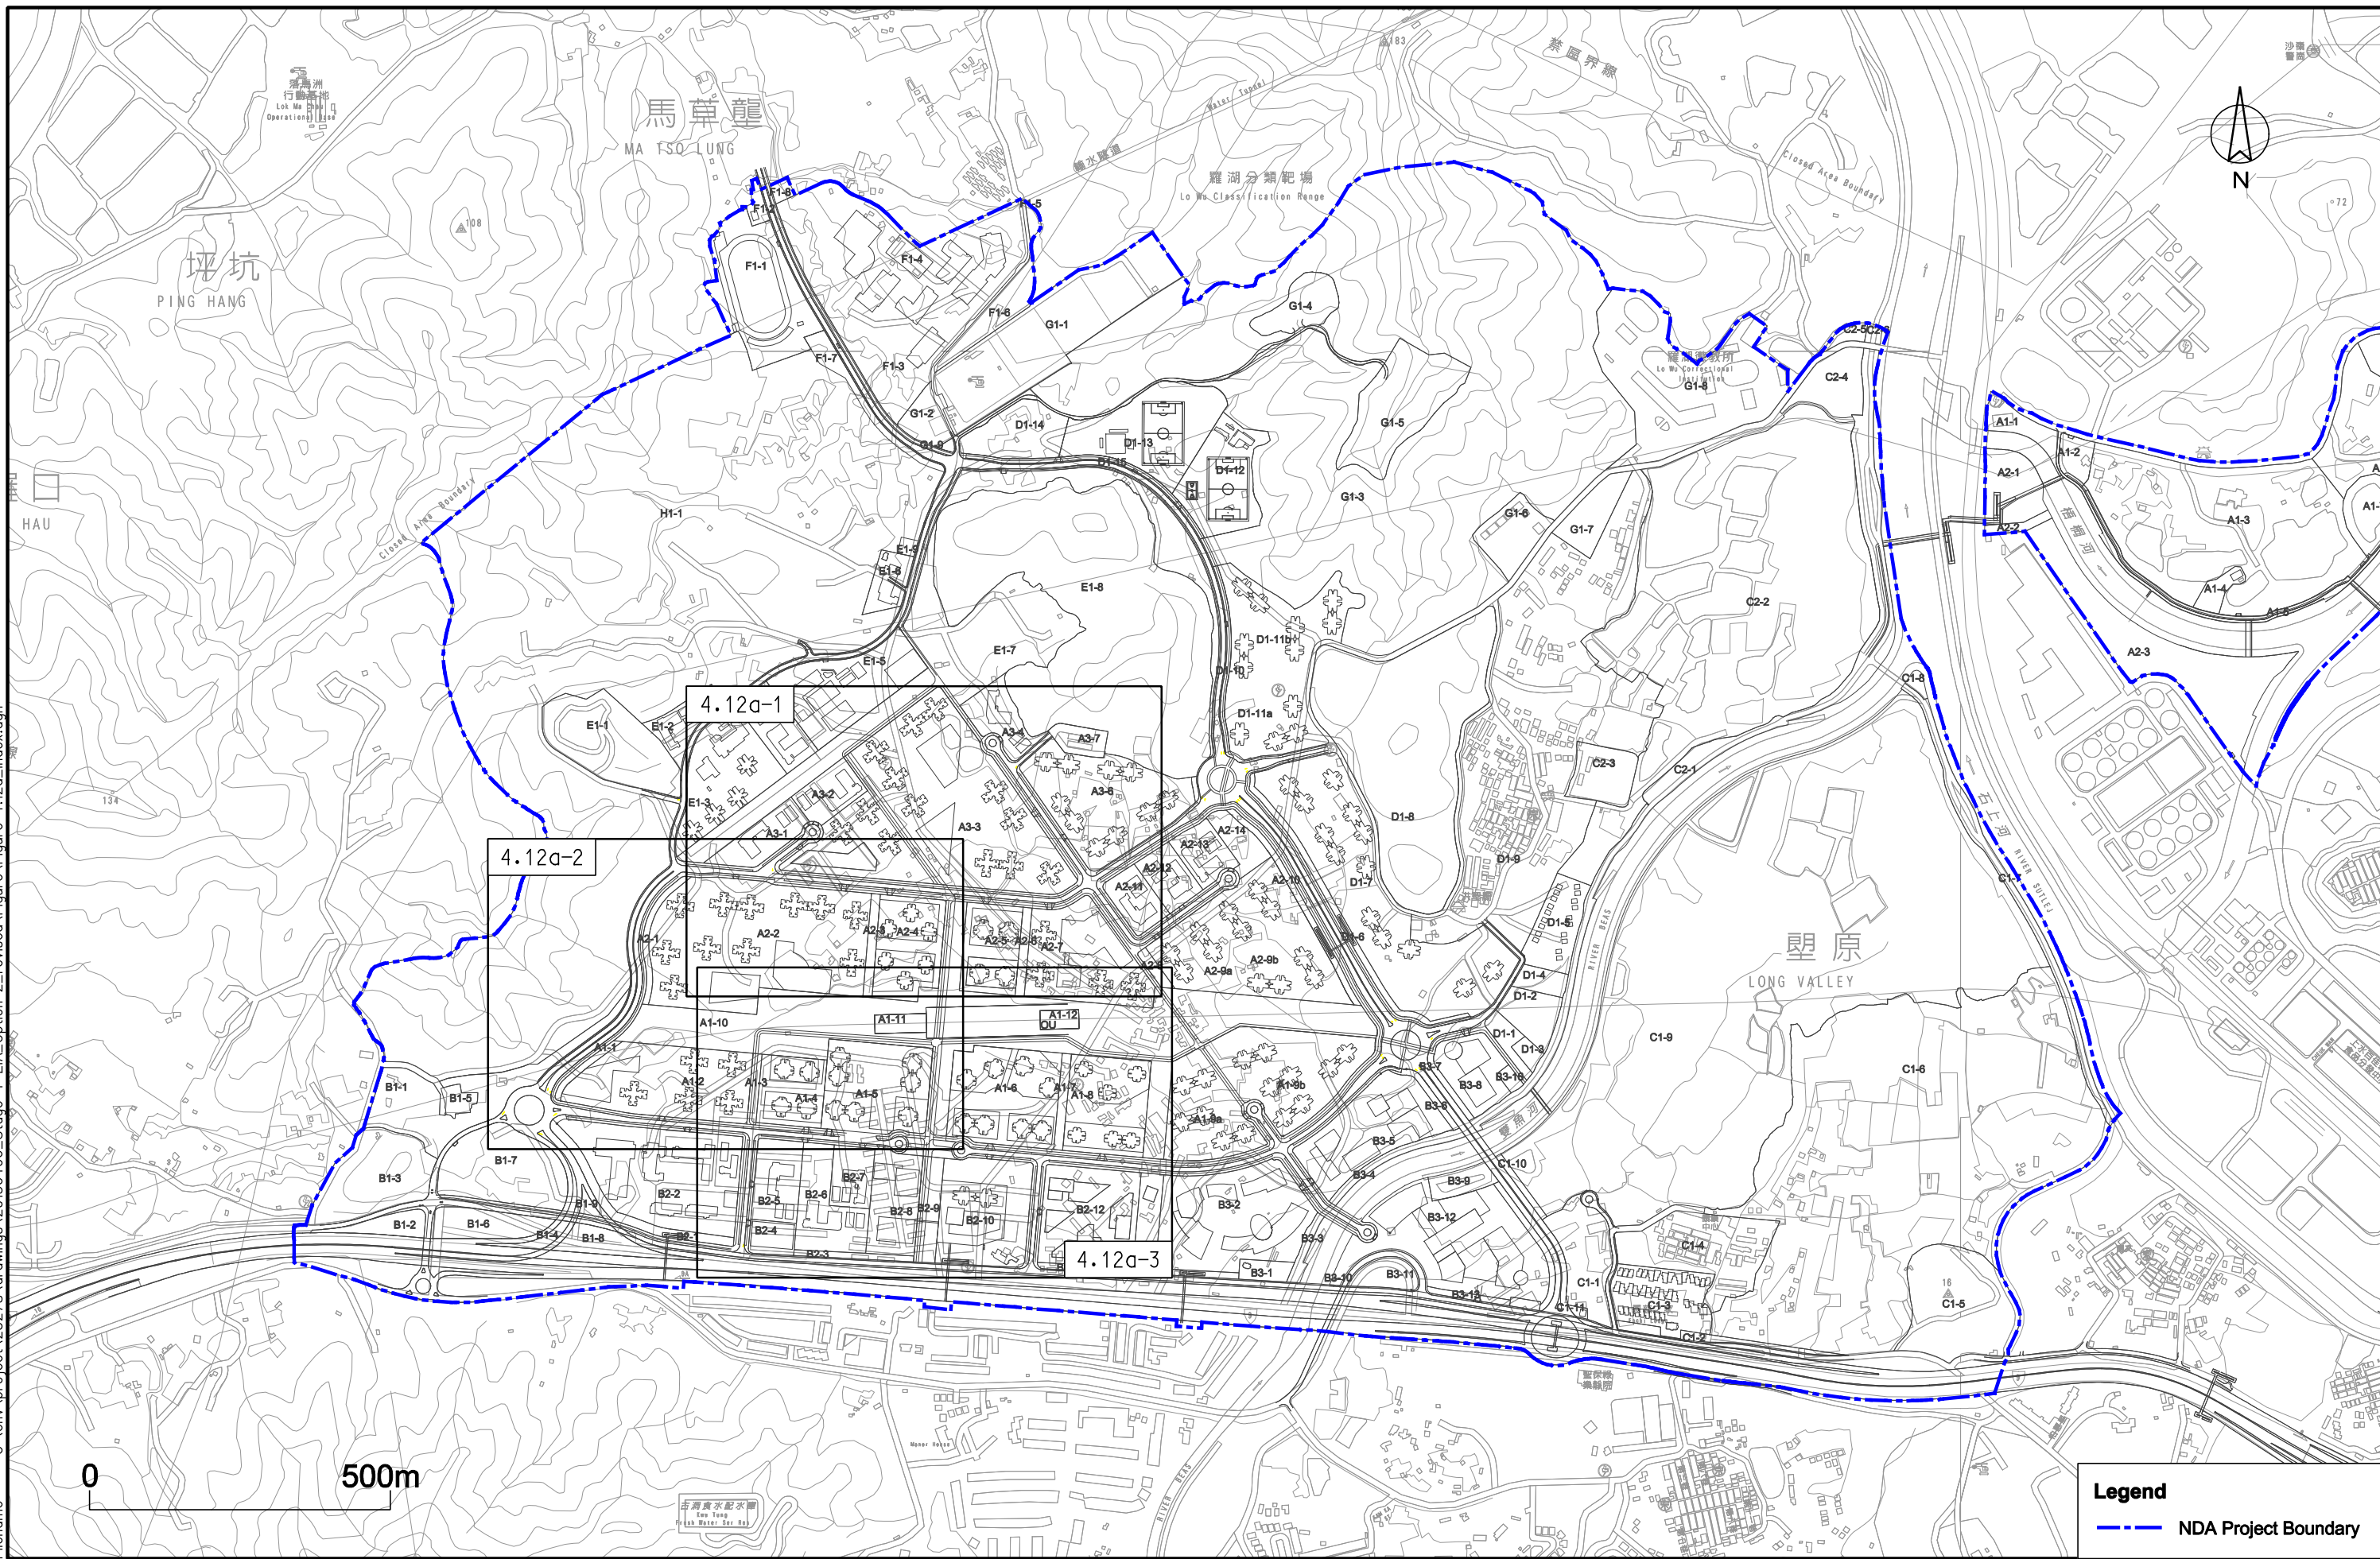

Legend
 --- NDA Project Boundary



Job Title
Agreement No. CE 61/2007 (CE)
 North East New Territories New Development Areas
 Planning and Engineering Study - Investigation

Drawing Title
Locations of Proposed Kindergarten (KTN)


Drawn	GL	Date	04/13
Checked	KL	Approved	ST
A	SECOND ISSUE		04/13
-	FIRST ISSUE		02/13
Rev	Description	Date	

Scale
 1:10000 on A3

Drawing No.
Figure 4.12a
 Rev. **A**

- Legend**
- — — NDA Project Boundary
 - — — Noise Exceedance with Respective Criterion
 - — — Noise within Respective Criterion
 - (N) Non-domestic purpose-built building
 - (P) Podium

*Barrier location refers to Figure 4.9a, 4.9b and 4.10b

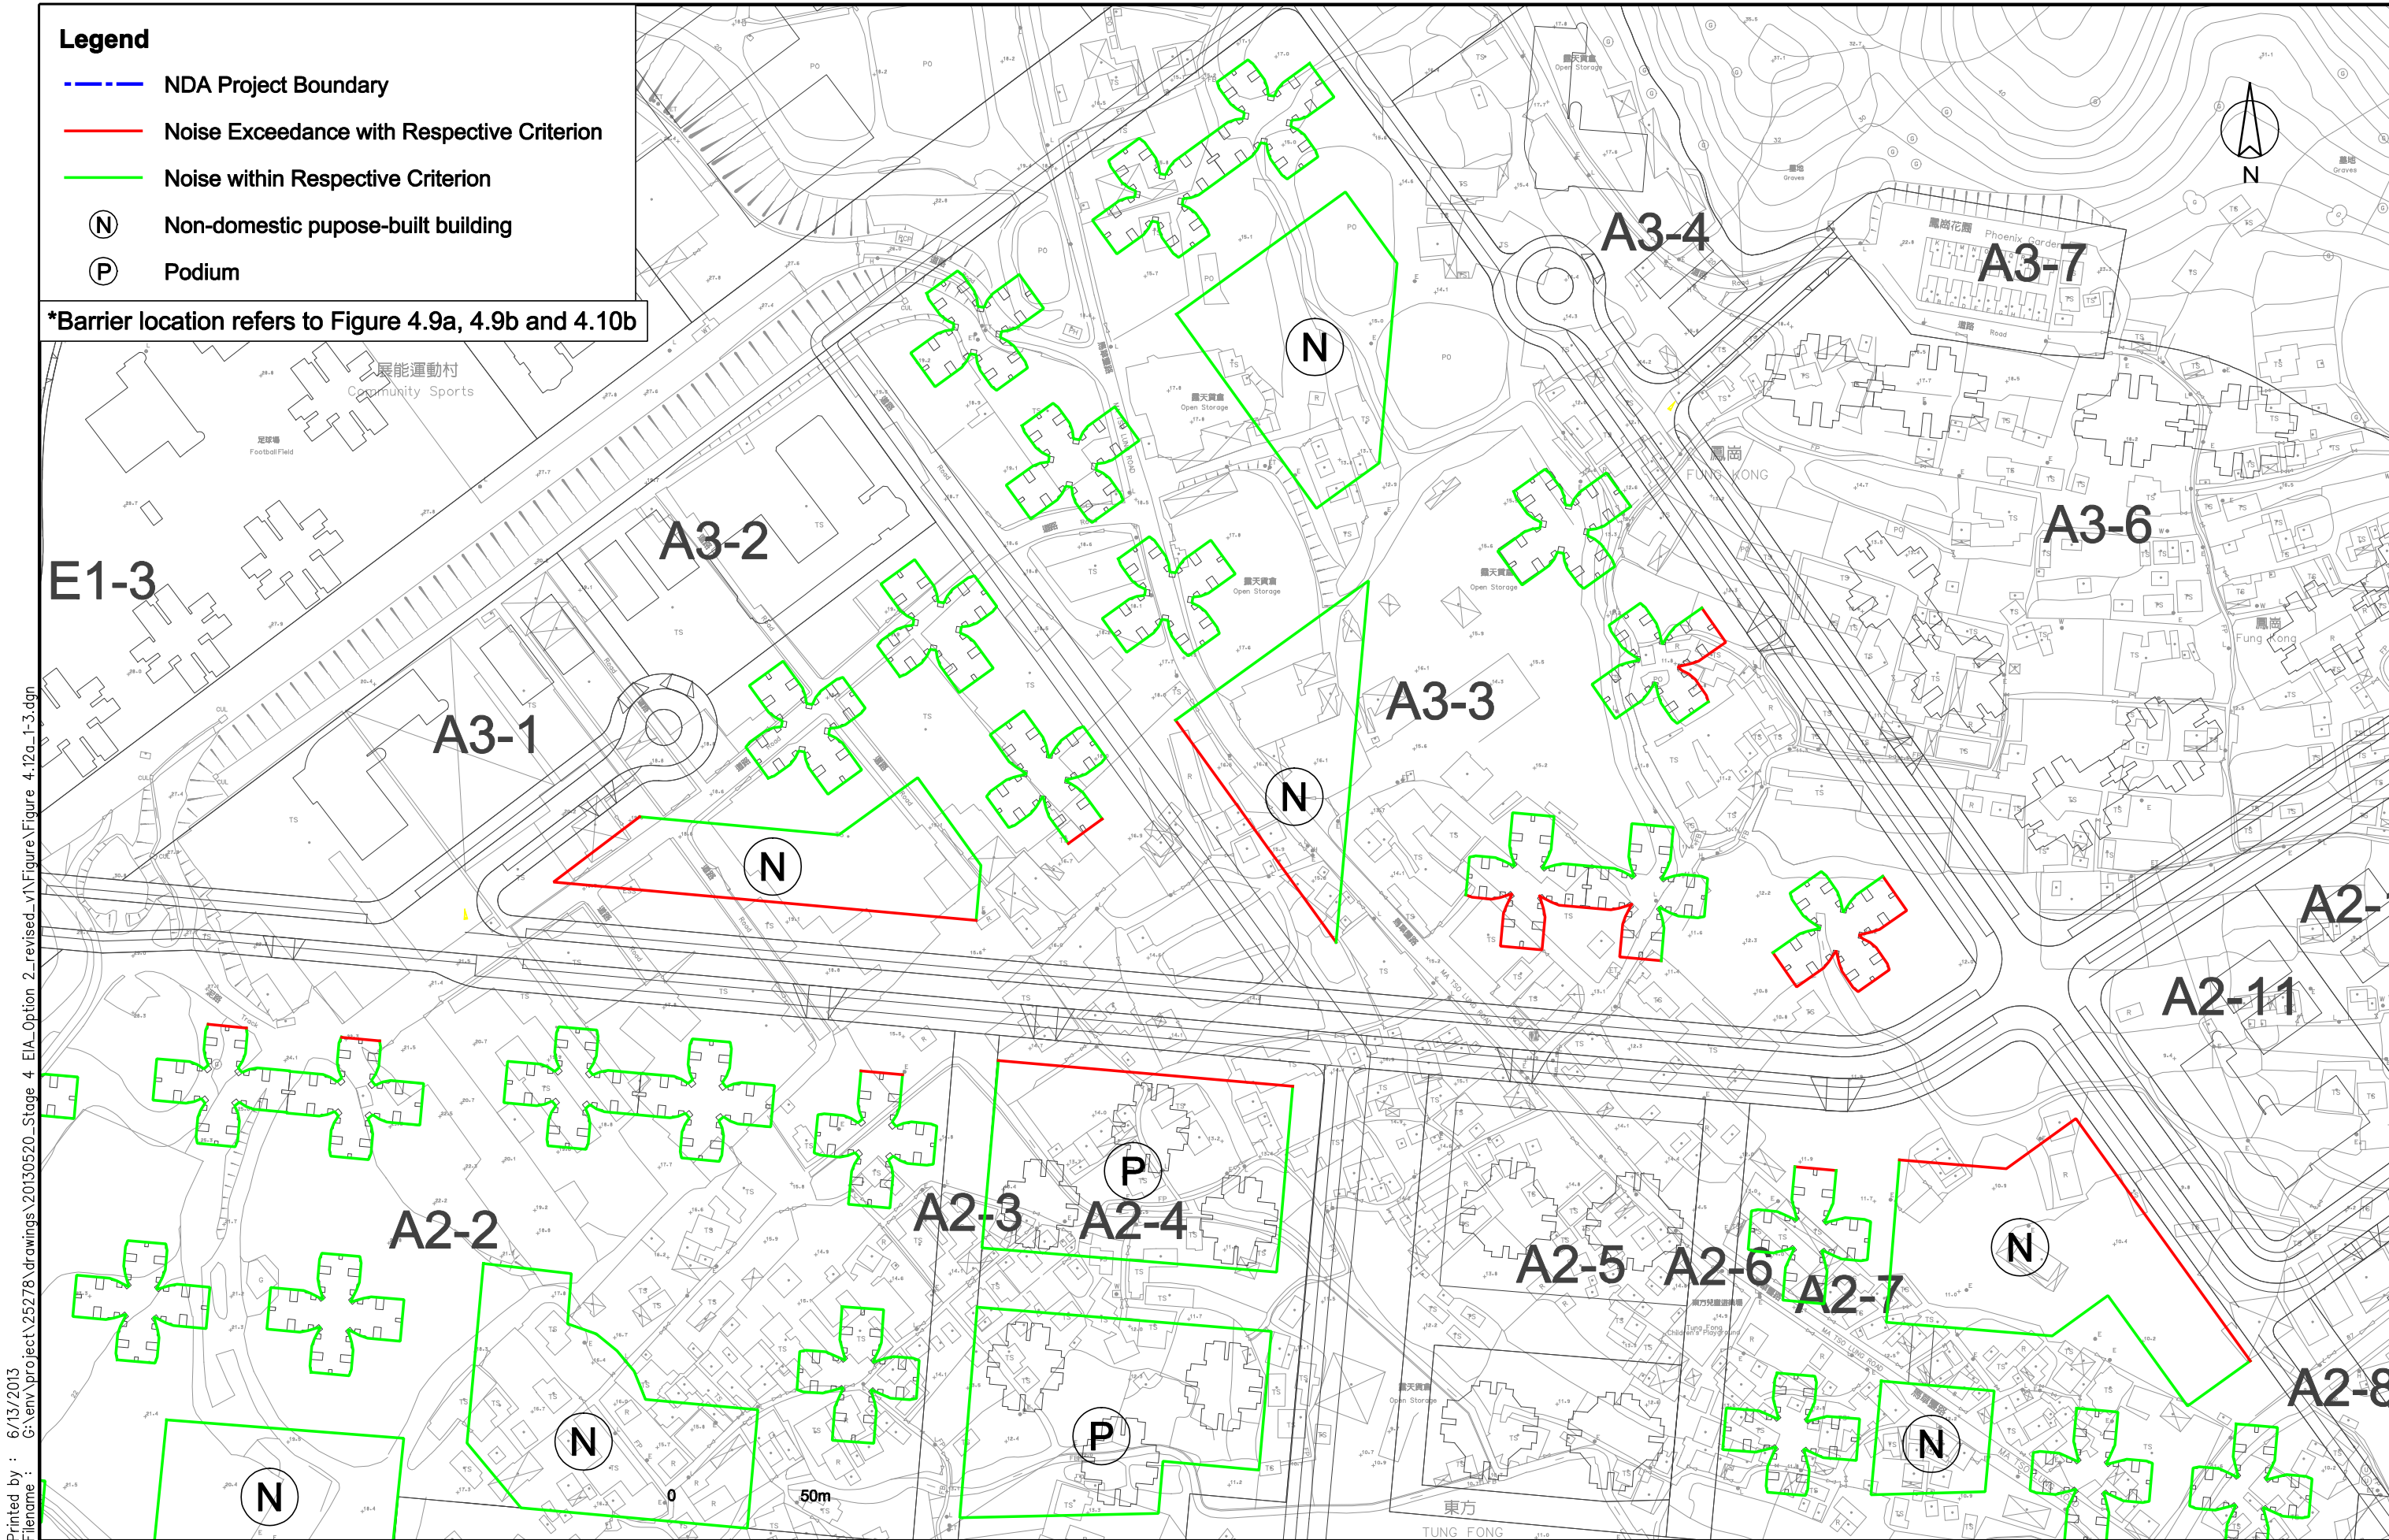

Printed by : 6/13/2013
 Filename : G:\env\project\25278\drawings\20130520_Stage 4 EIA Option 2_revised_v1\Figure\Figure 4.12a_1-3.dgn




Job Title
Agreement No. CE 61/2007 (CE)
 North East New Territories New Development Areas
 Planning and Engineering Study - Investigation

Drawing Title
Locations of Proposed Kindergarten (KTN)

B	THIRD ISSUE	06/13
A	SECOND ISSUE	04/13
-	FIRST ISSUE	02/13
Rev	Description	Date

Drawn GL Date 06/13
 Checked KL Approved ST
 Scale 1:2000 on A3

Drawing No.
Figure 4.12a-1
 Rev. **B**

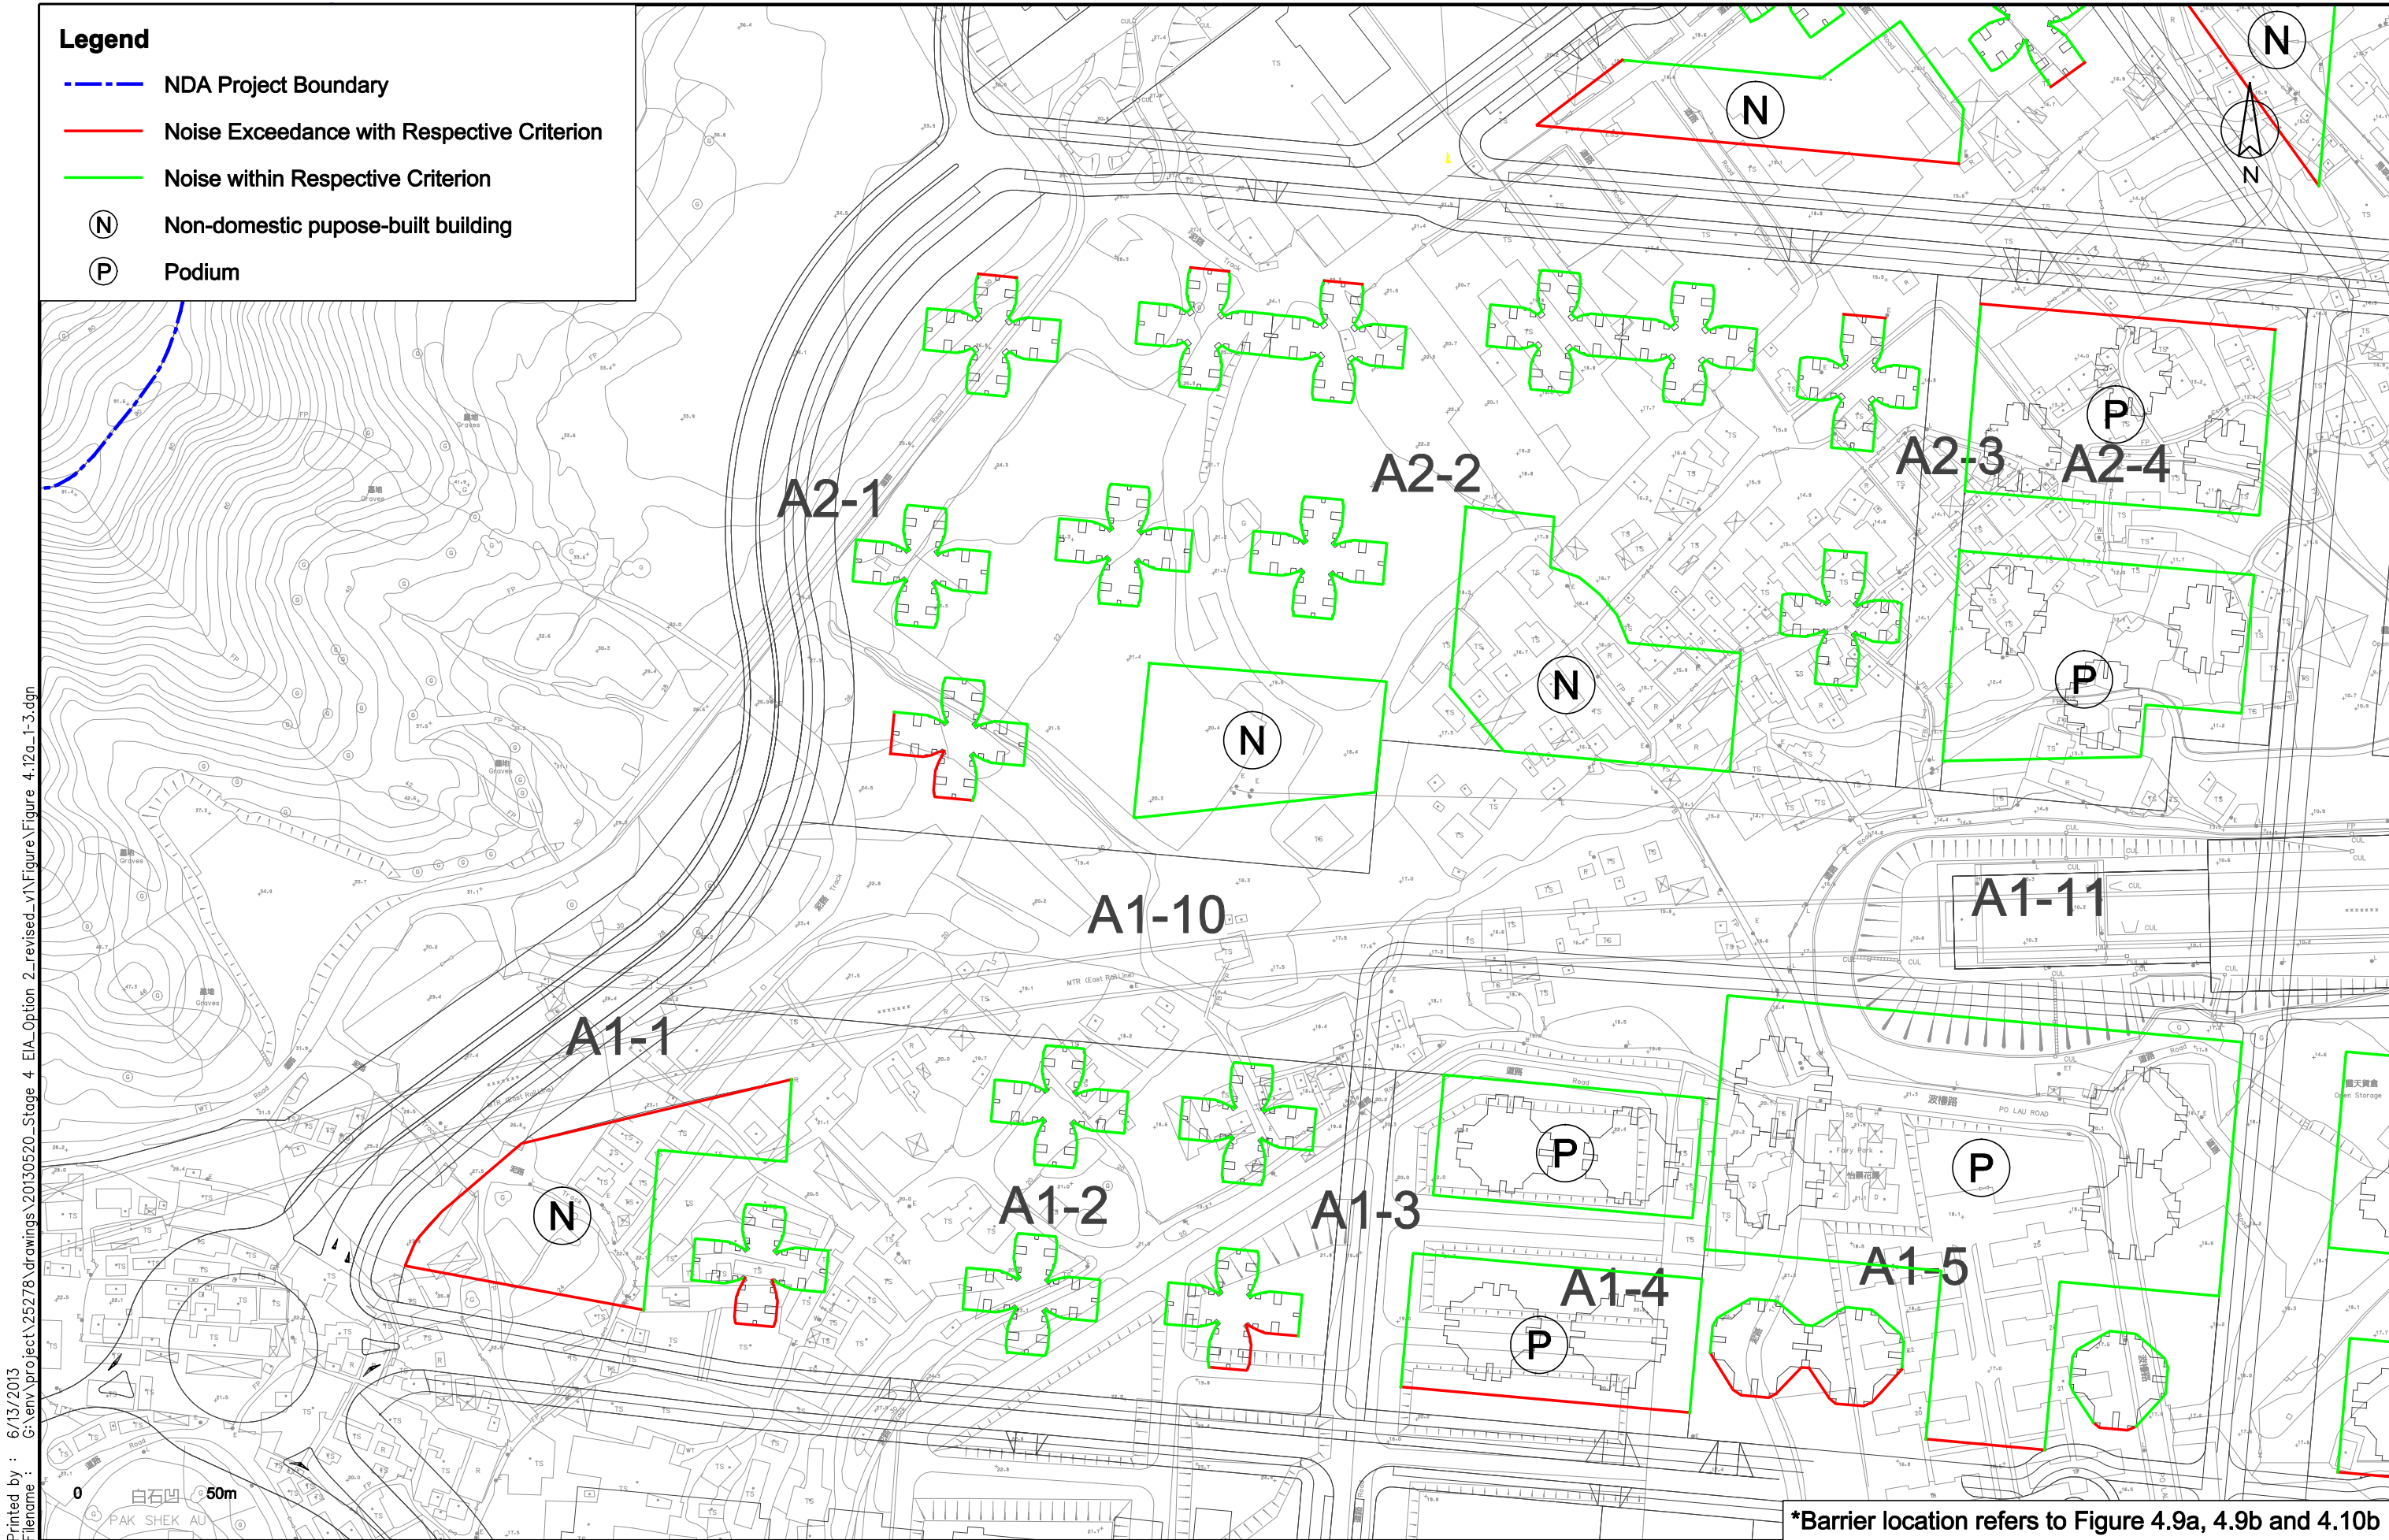

Printed by : 6/13/2013
 Filename : G:\env\project\25278\drawings\20130520_Stage 4_EIA_Option 2_revised_v1\Figure\Figure 4.12a_1-3.dgn

*Barrier location refers to Figure 4.9a, 4.9b and 4.10b



Job Title
Agreement No. CE 61/2007 (CE)
North East New Territories New Development Areas
Planning and Engineering Study - Investigation


Drawing Title
Locations of Proposed
Kindergarten (KTN)

B	THIRD ISSUE	06/13
A	SECOND ISSUE	04/13
-	FIRST ISSUE	02/13
Rev	Description	Date

Drawn	GL	Date	06/13
Checked	KL	Approved	ST
Scale	1:2000 on A3		

Drawing No.	Figure 4.12a-2
Rev.	B

Printed by : 6/13/2013
 Filename : G:\env\project\25278\drawings\20130520_Stage 4_EIA_Option 2_revised_v1\Figure\Figure 4.12a_1-3.dgn

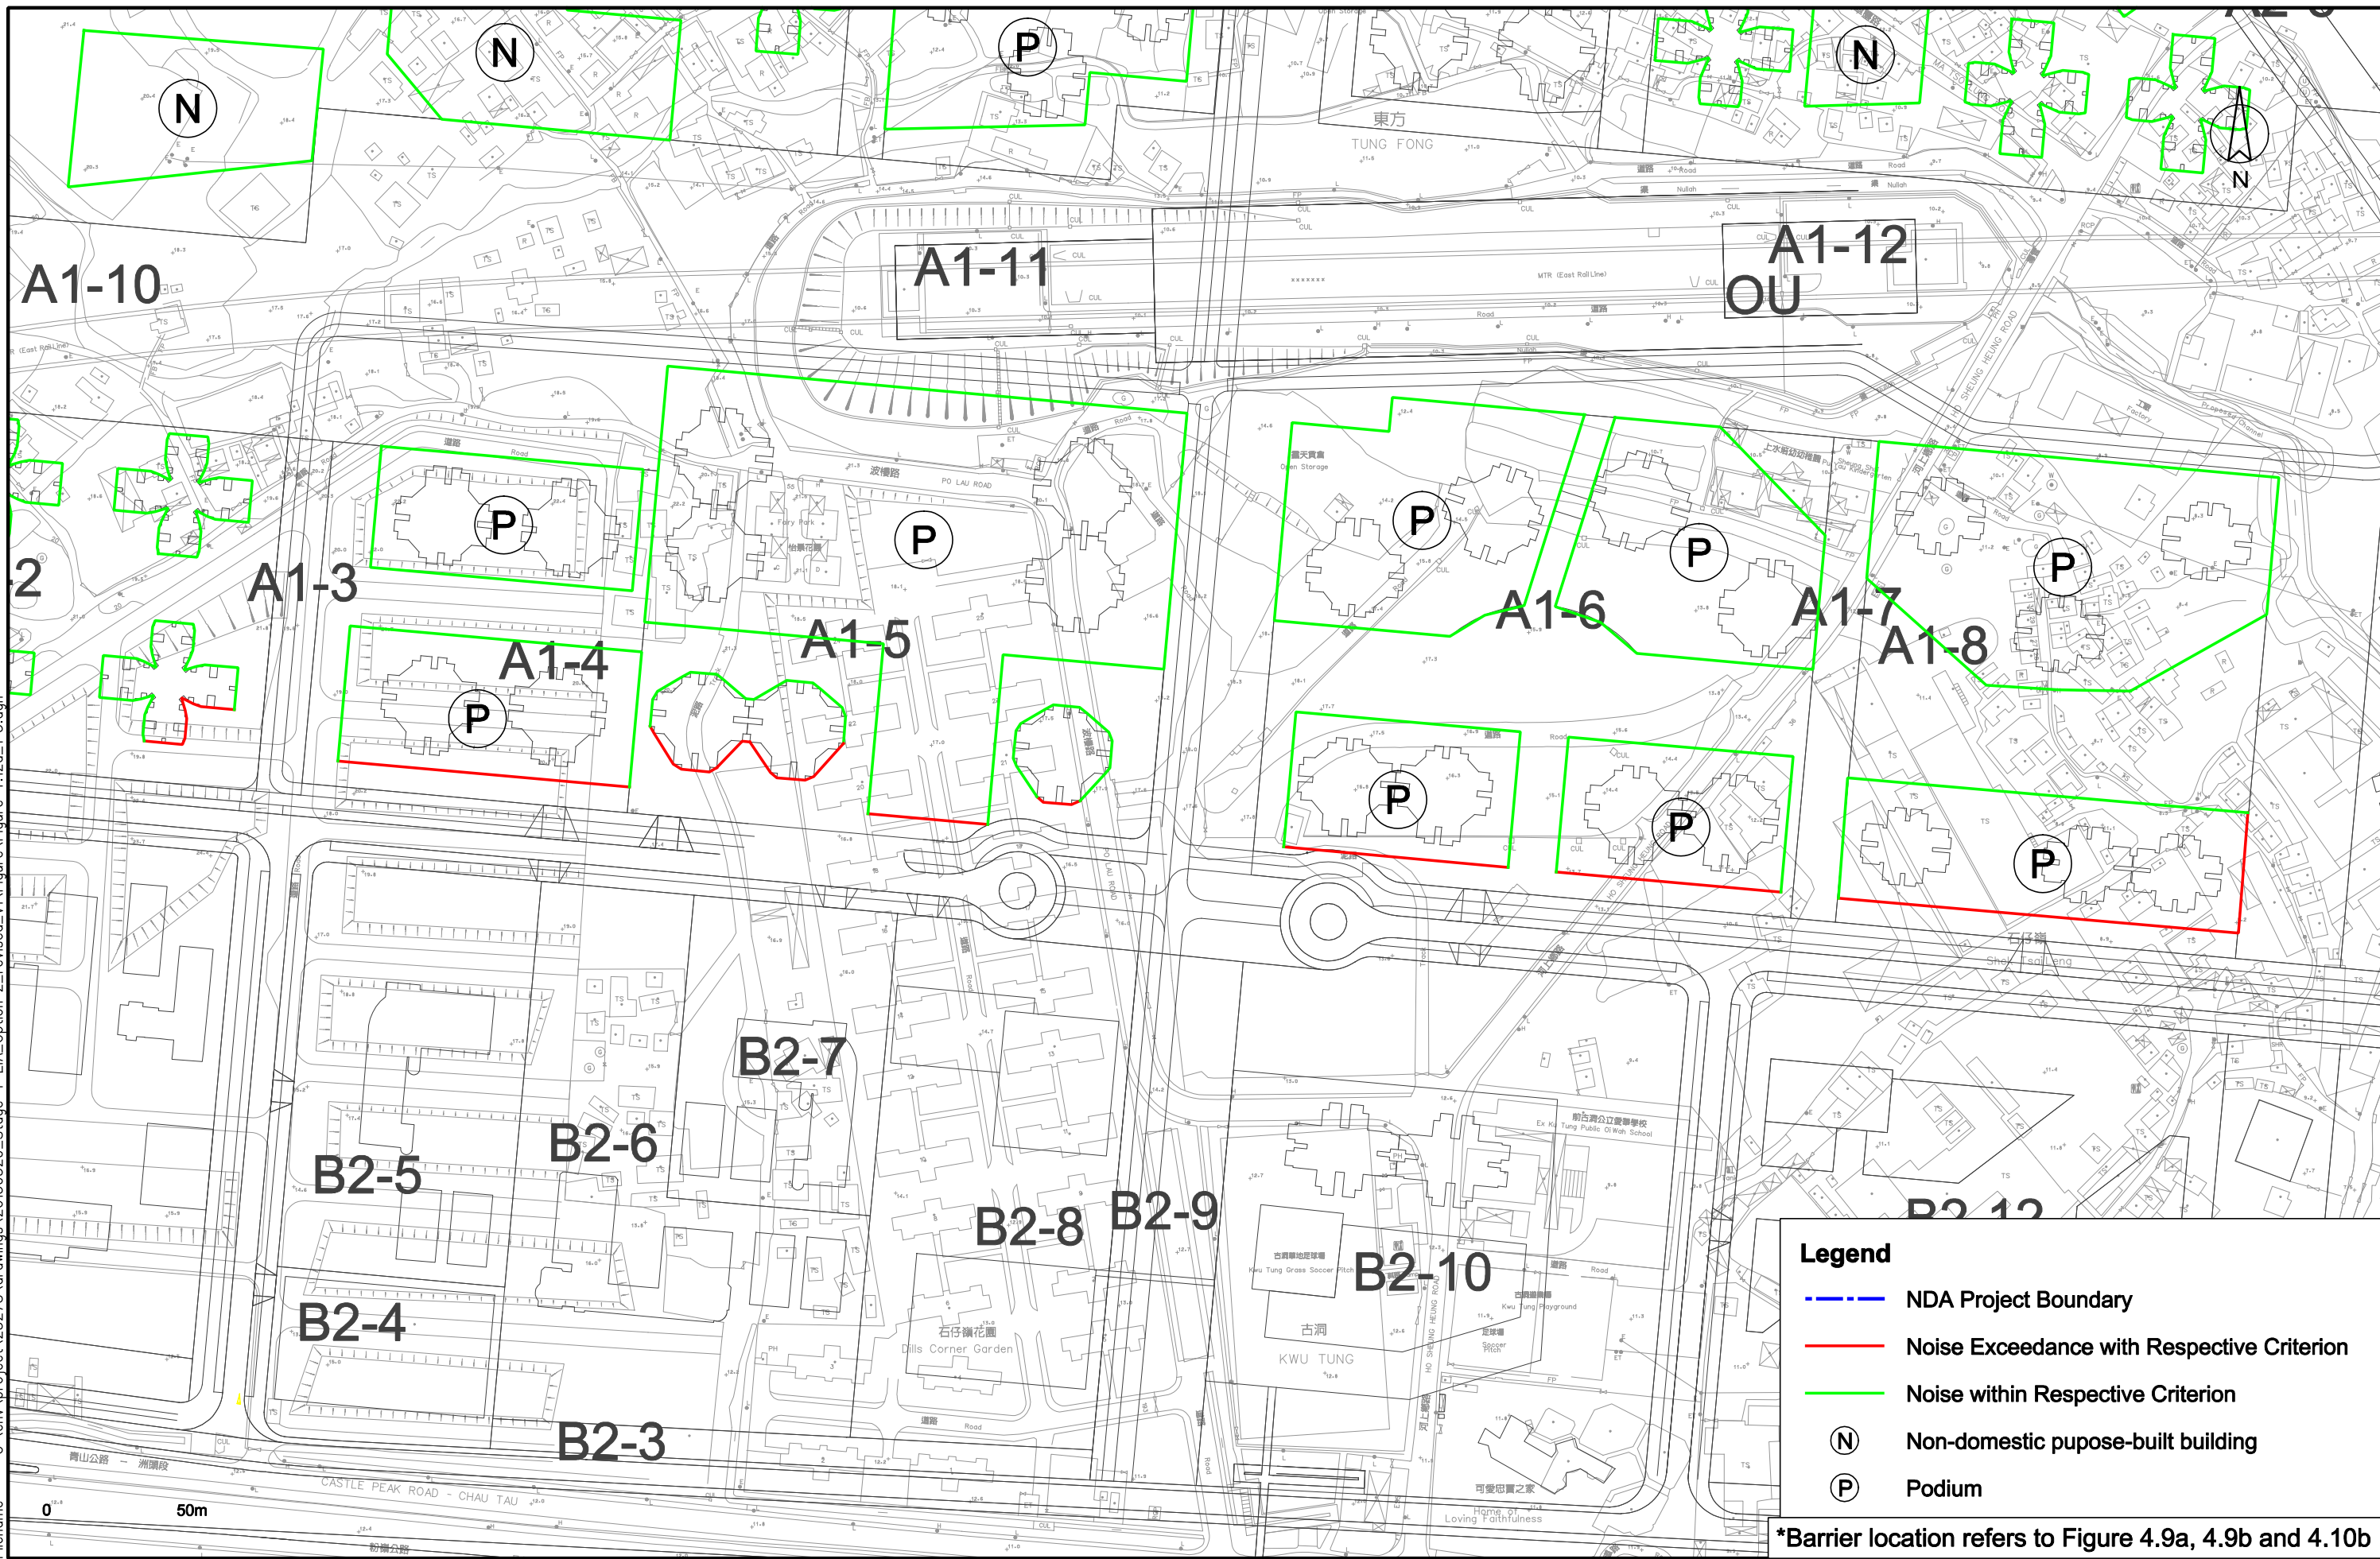

Legend

- NDA Project Boundary
- Noise Exceedance with Respective Criterion
- Noise within Respective Criterion
- (N)** Non-domestic purpose-built building
- (P)** Podium

*Barrier location refers to Figure 4.9a, 4.9b and 4.10b



ARUP

Job Title
Agreement No. CE 61/2007 (CE)
 North East New Territories New Development Areas
 Planning and Engineering Study - Investigation

Drawing Title
Locations of Proposed Kindergarten (KTN)

B	THIRD ISSUE	06/13
A	SECOND ISSUE	04/13
-	FIRST ISSUE	02/13
Rev	Description	Date

Drawn	GL	Date	06/13
Checked	KL	Approved	ST
Scale	1:2000 on A3		

Drawing No.	Figure 4.12a-3
Rev.	B