


Printed by : 4/14/2013  
 Filename : G:\env\_project\25278\drawings\20130406\_Stage 4 EIA Option 2\_revised\Figure 4.12b\_index.dgn

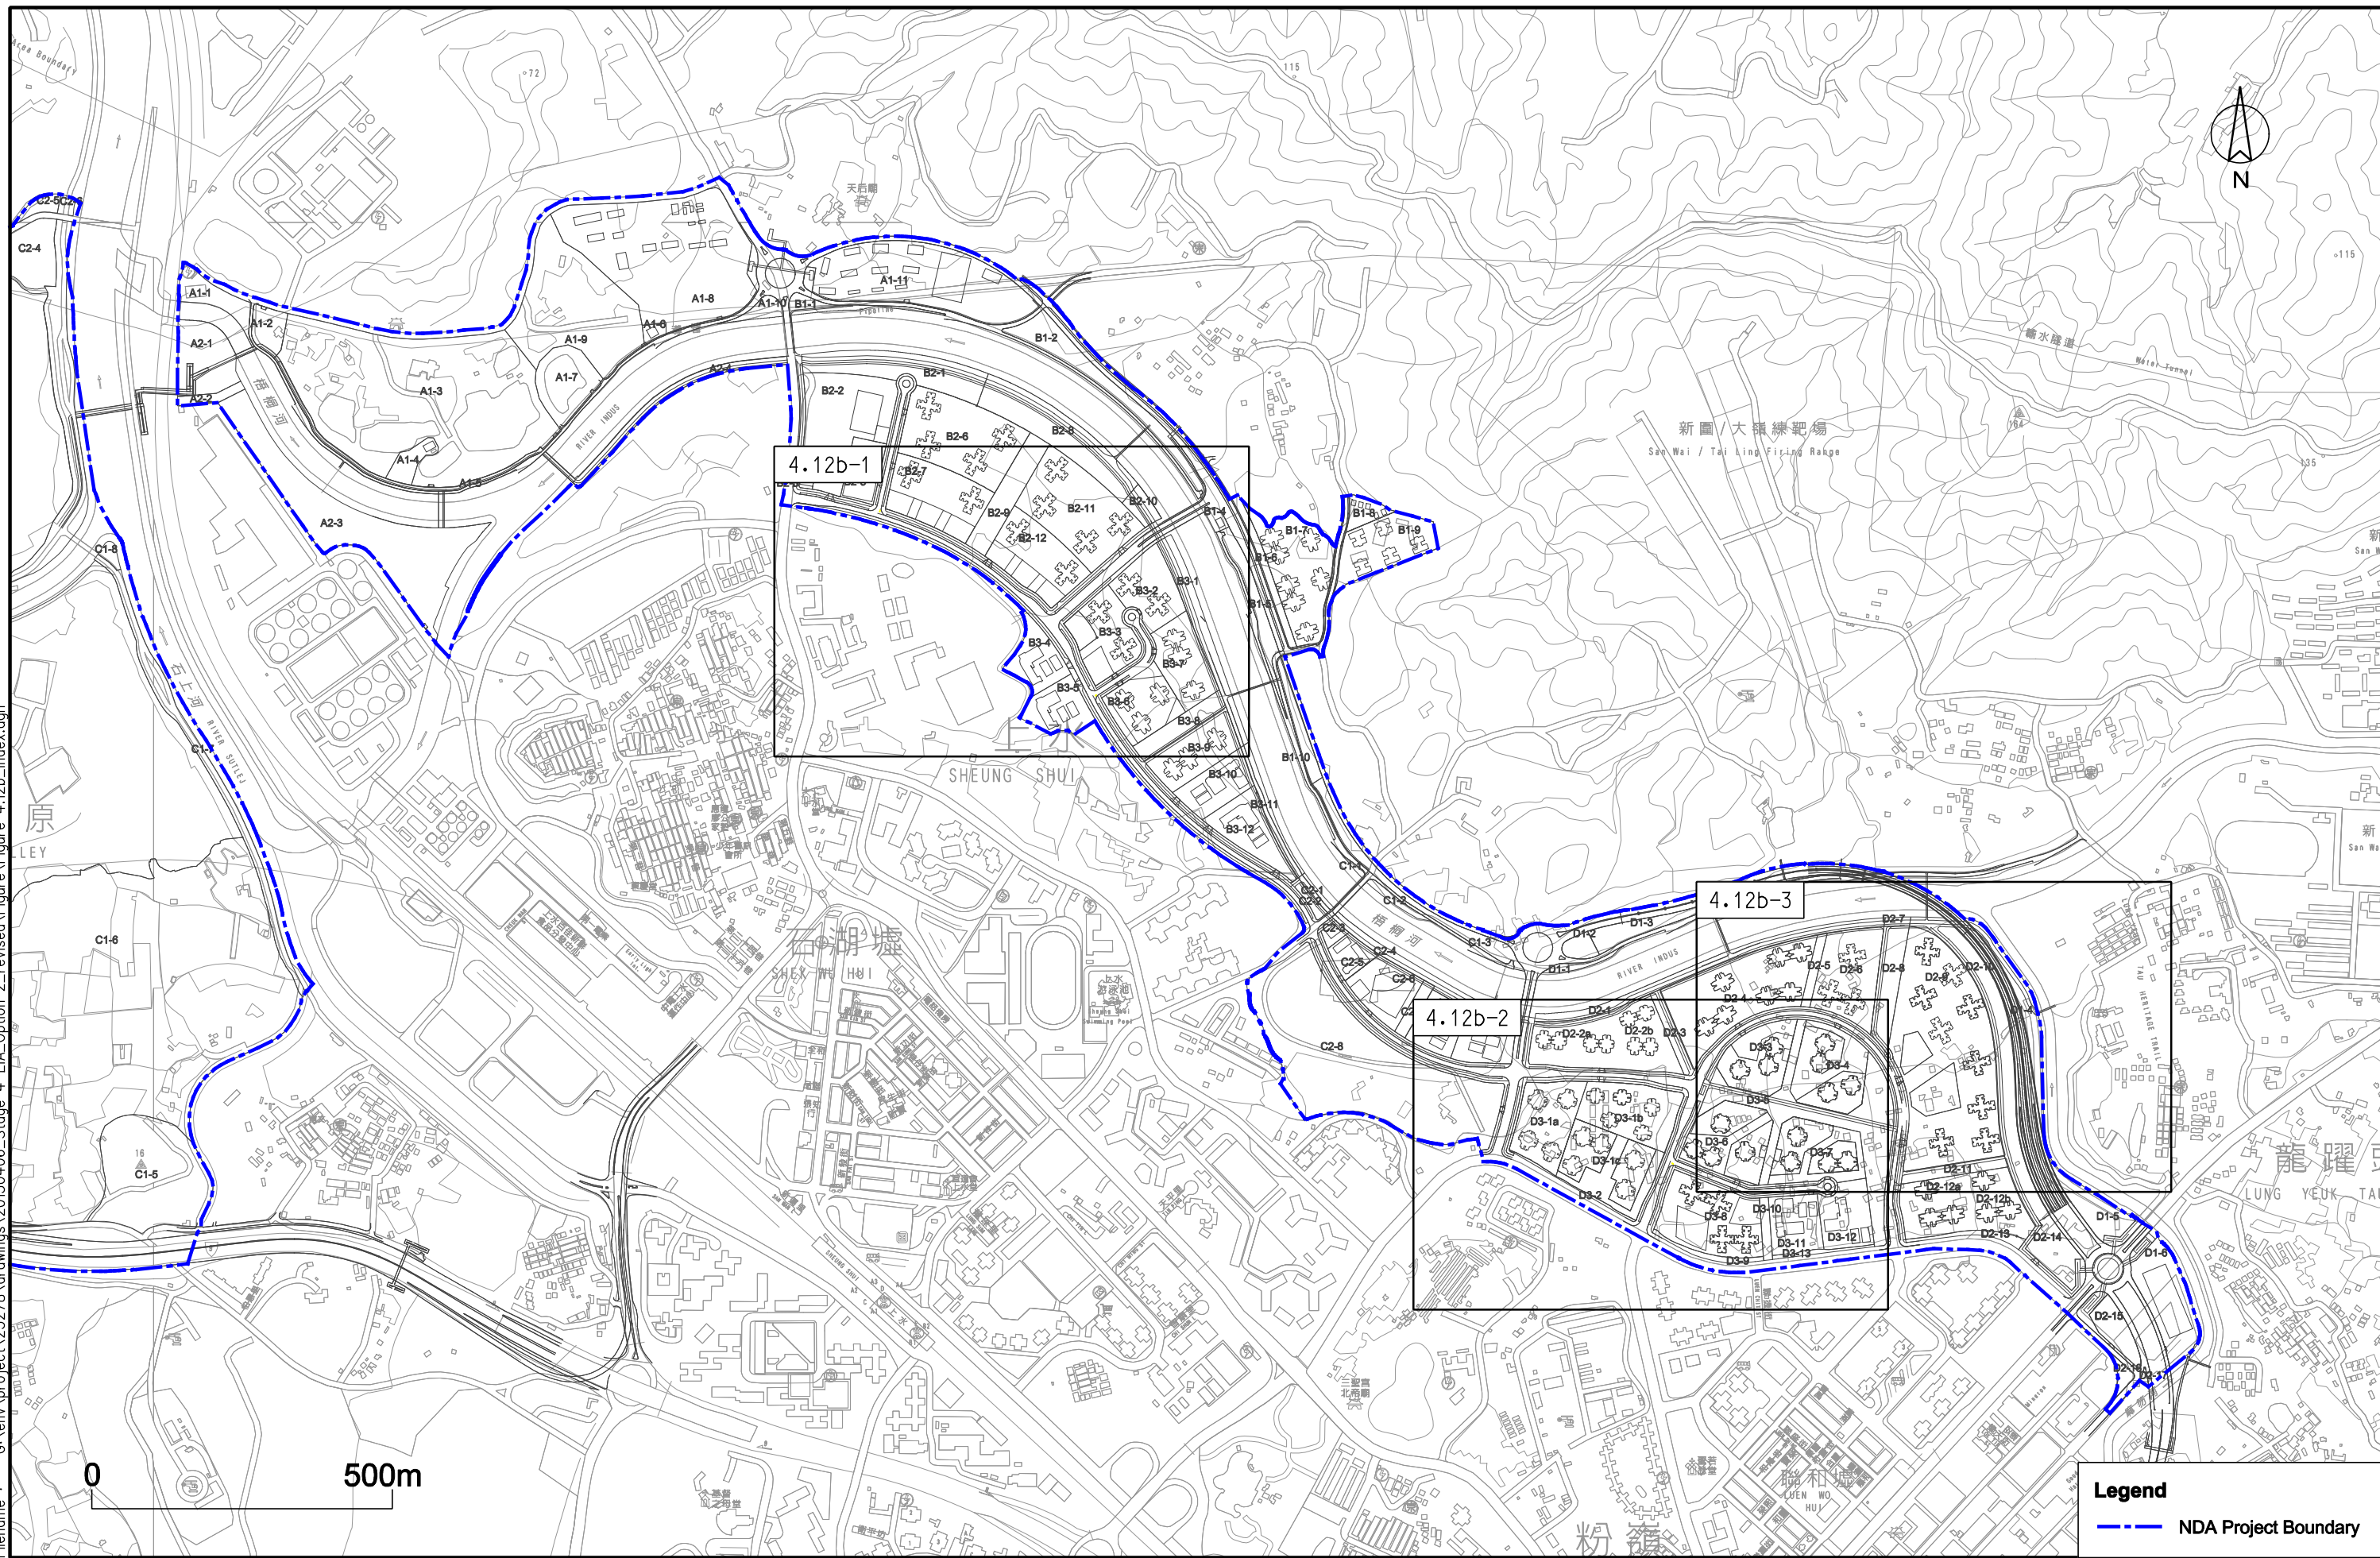


Rev	Description	Date
A	SECOND ISSUE	04/13
-	FIRST ISSUE	02/13

Drawn	GL	Date	04/13
Checked	KL	Approved	ST
Scale	1:10000 on A3		

Drawing No.	<b>Figure 4.12b</b>
Rev.	<b>A</b>

\*Barrier location refers to Figure 4.9a, 4.9b and 4.10b

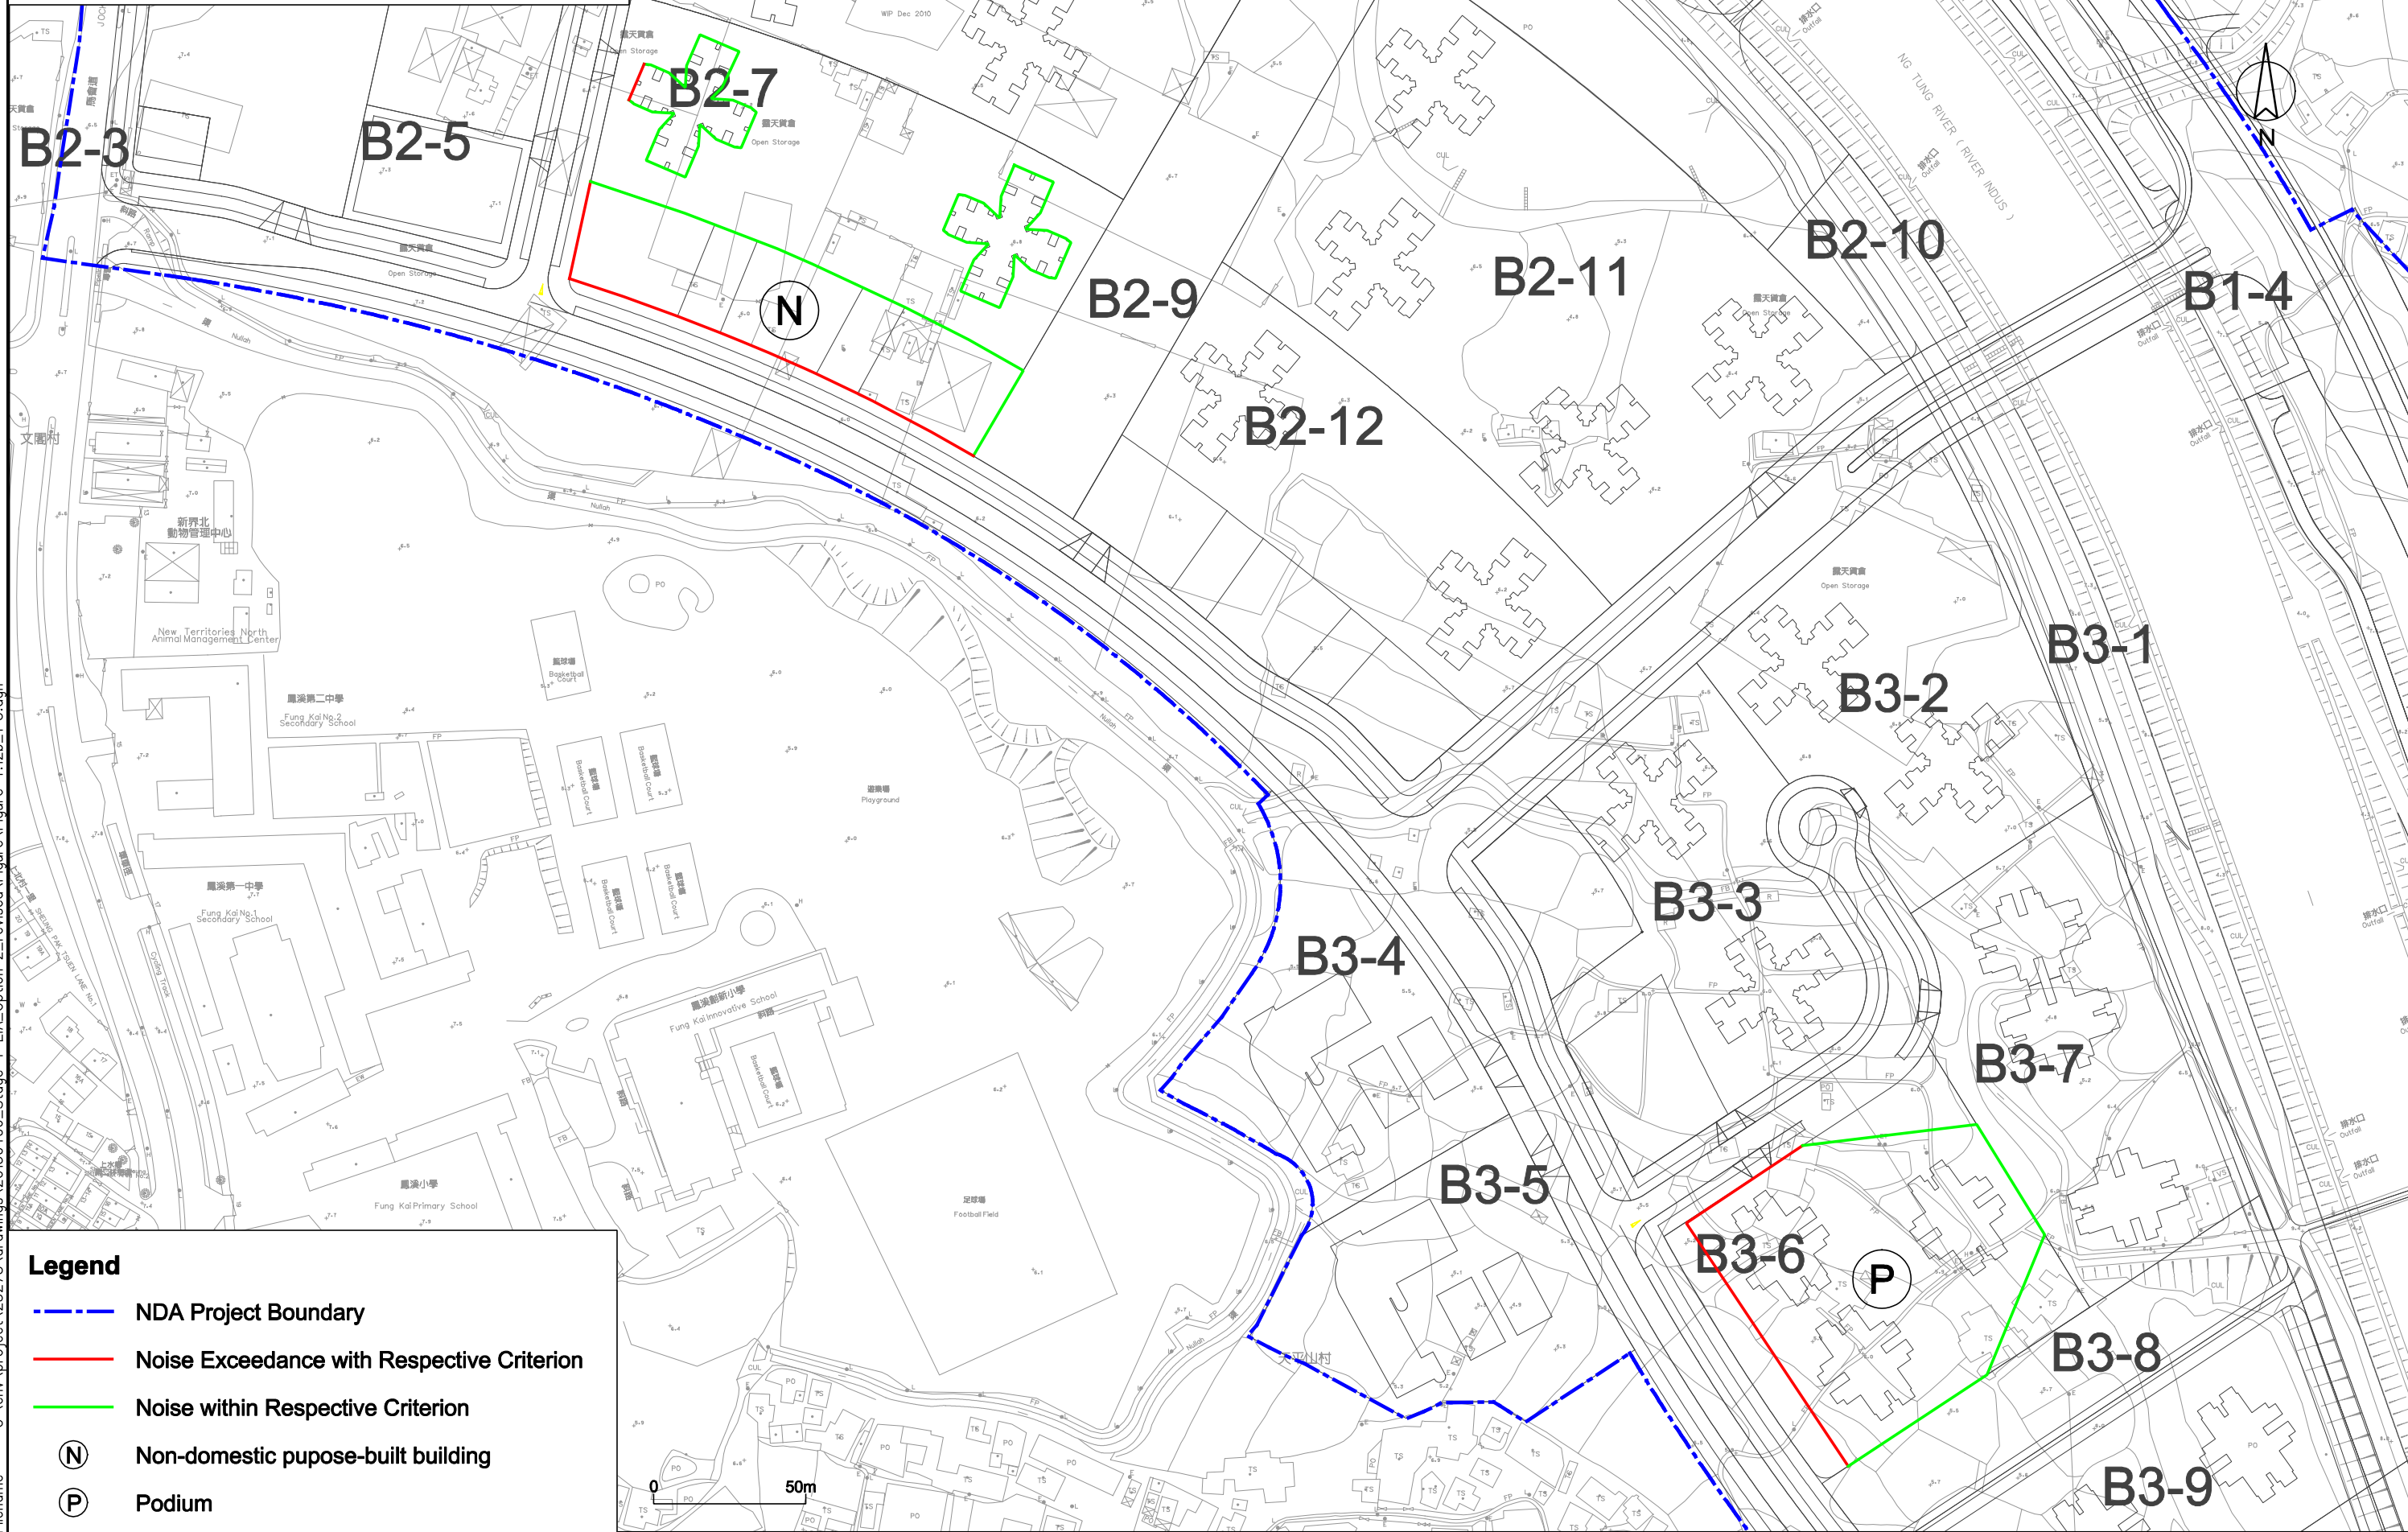

Printed by : 4/17/2013  
 Filename : G:\env\project\25278\drawings\20130406\_Stage 4\_EIA\_Option 2\_revised\Figure 4.12b\_1-3.dgn

**Legend**

- - - NDA Project Boundary
- Noise Exceedance with Respective Criterion
- Noise within Respective Criterion
- (N) Non-domestic pupose-built building
- (P) Podium



Job Title  
**Agreement No. CE 61/2007 (CE)**  
 North East New Territories New Development Areas  
 Planning and Engineering Study - Investigation


Drawing Title  
**Locations of Proposed Kindergarten (FLN)**

Rev	Description	Date
A	SECOND ISSUE	04/13
-	FIRST ISSUE	02/13

Drawn	GL	Date	04/13
Checked	KL	Approved	ST
Scale	1:2000 on A3		

Drawing No.  
**Figure 4.12b-1**  
 Rev. **A**


Printed by : 6/13/2013  
 Filename : G:\env\project\25278\drawings\20130520\_Stage 4 EIA Option 2\_revised\_v1\Figure\Figure 4.12b\_1-3.dgn

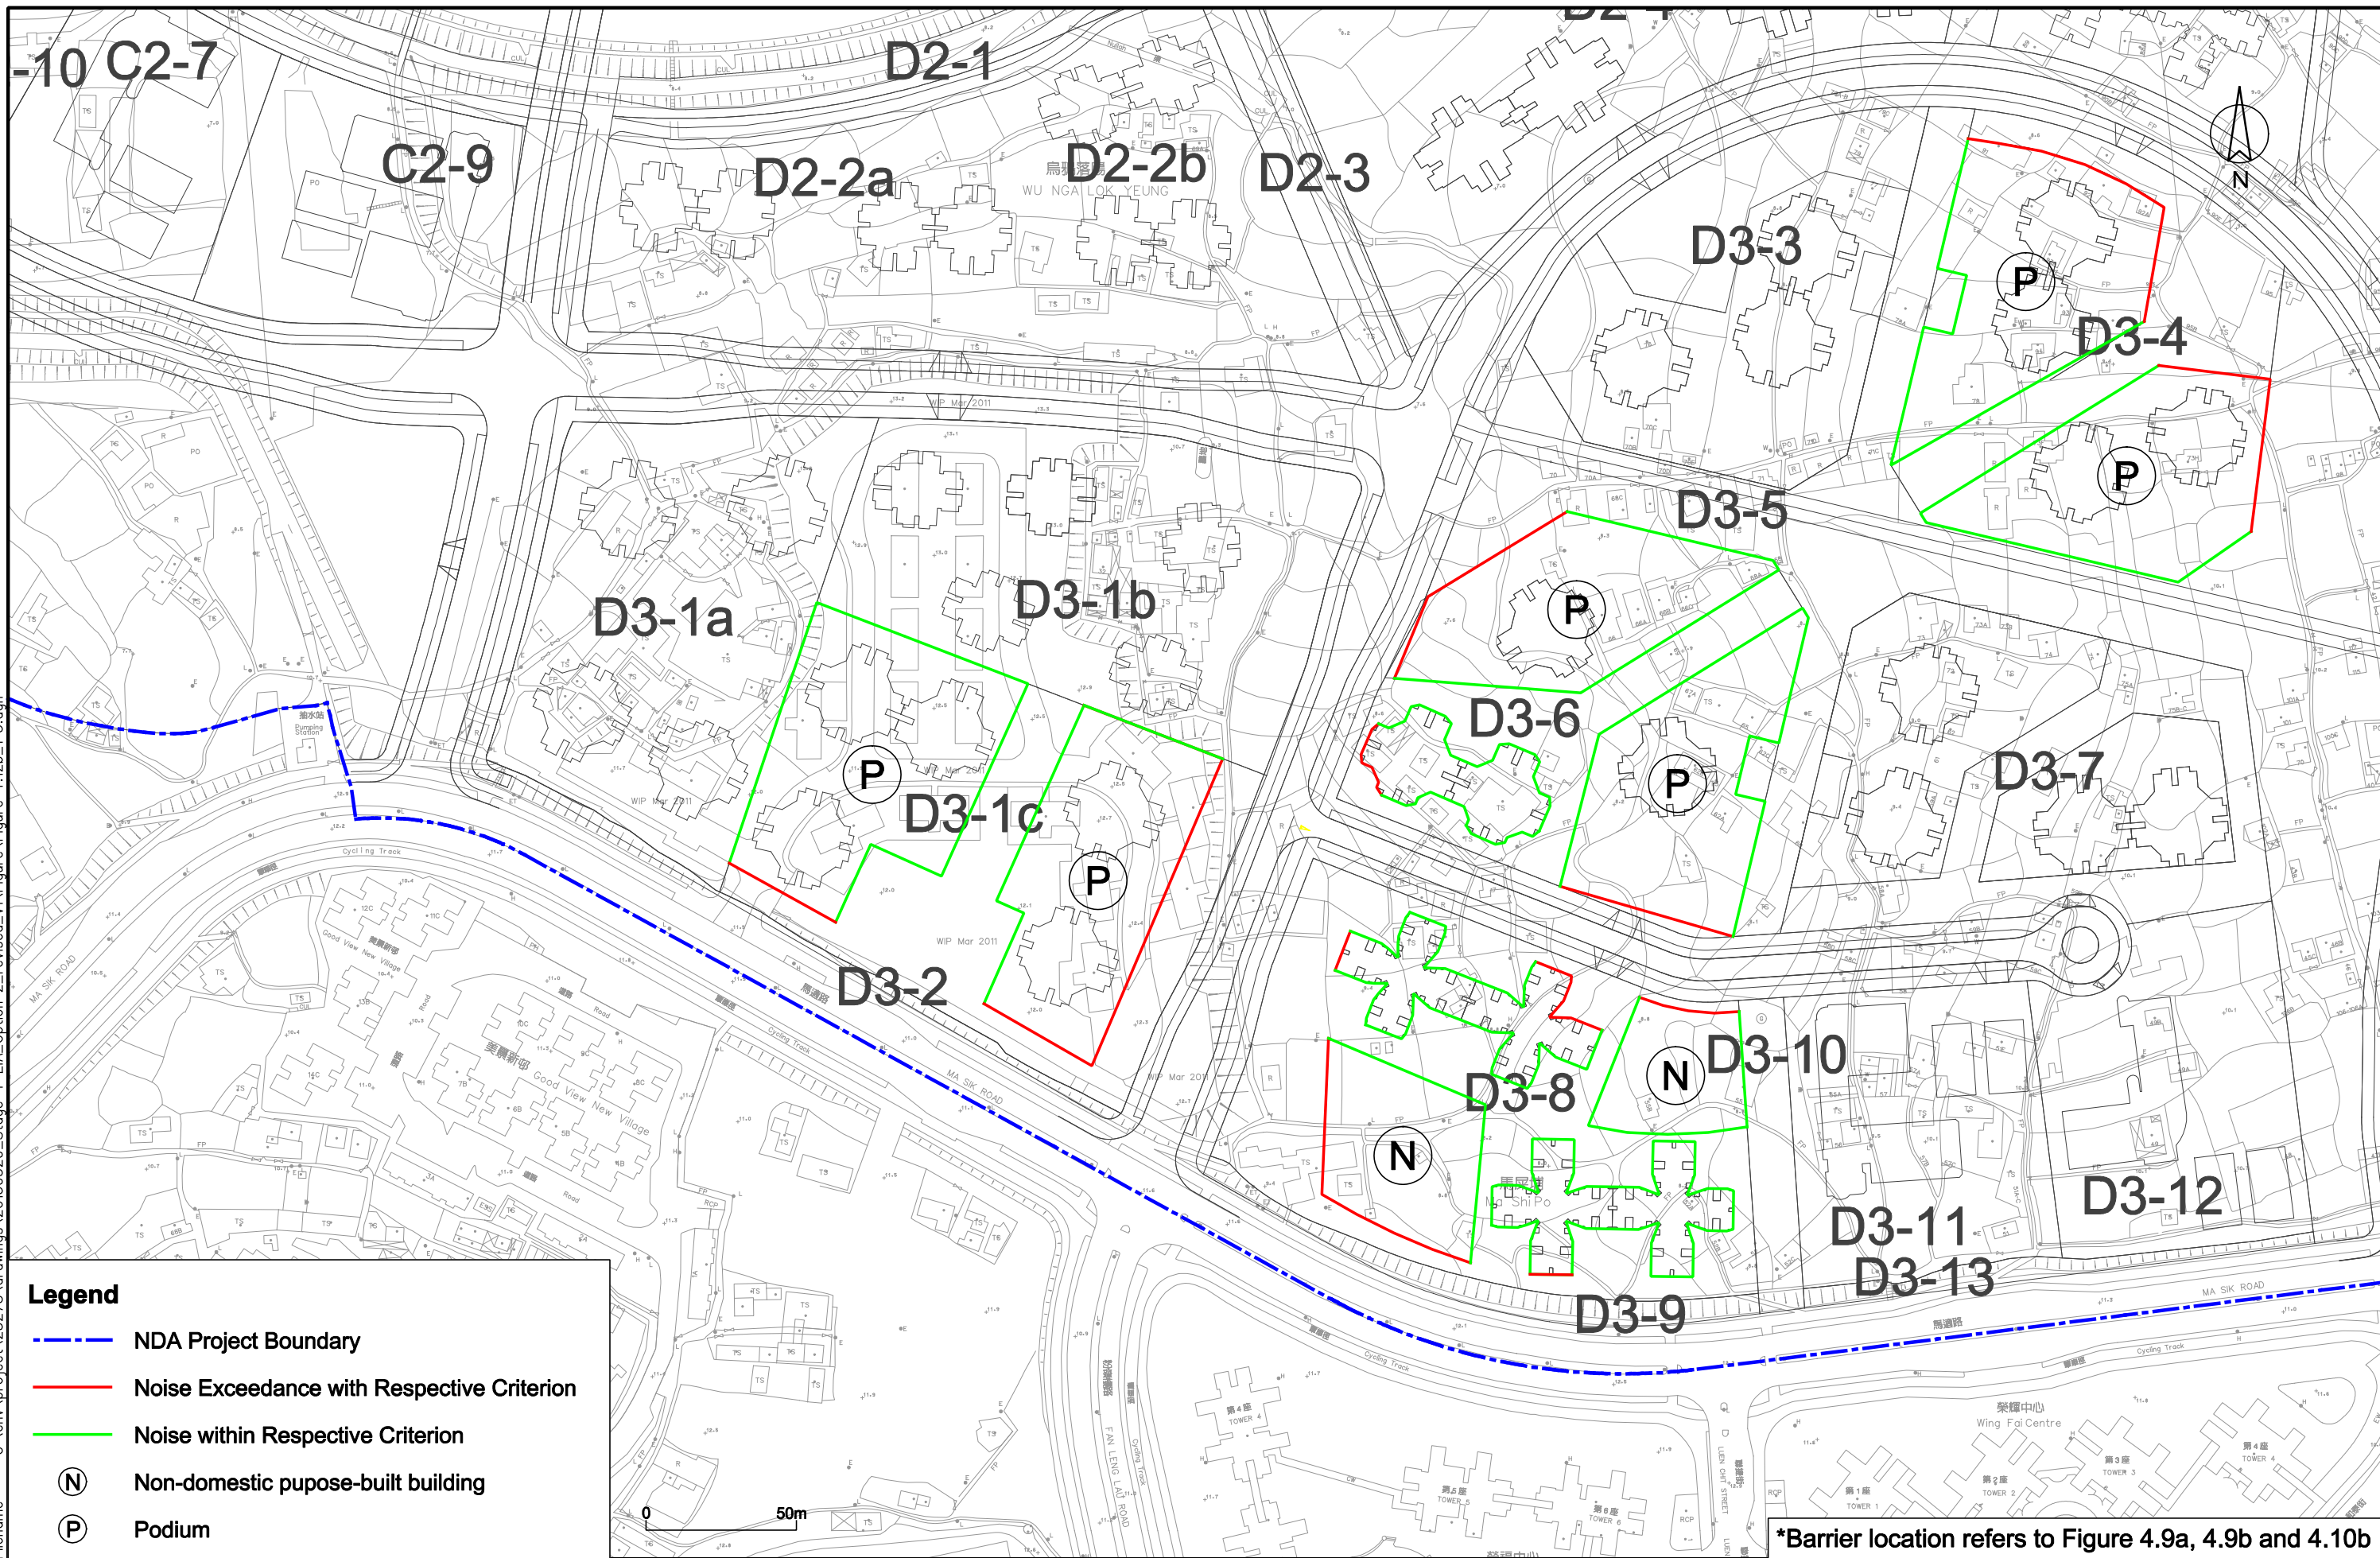

**Legend**

- - - NDA Project Boundary
- Noise Exceedance with Respective Criterion
- Noise within Respective Criterion
- (N)** Non-domestic pupose-built building
- (P)** Podium

\*Barrier location refers to Figure 4.9a, 4.9b and 4.10b

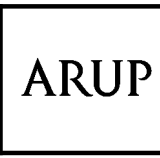

Job Title  
**Agreement No. CE 61/2007 (CE)**  
 North East New Territories New Development Areas  
 Planning and Engineering Study - Investigation


Drawing Title  
**Locations of Proposed Kindergarten (FLN)**

<b>B</b>	THIRD ISSUE	06/13
<b>A</b>	SECOND ISSUE	04/13
<b>-</b>	FIRST ISSUE	02/13
Rev	Description	Date

Drawn GL Date 06/13  
 Checked KL Approved ST  
 Scale 1:2000 on A3

Drawing No.  
**Figure 4.12b-2**  
 Rev. **B**

\*Barrier location refers to Figure 4.9a, 4.9b and 4.10b

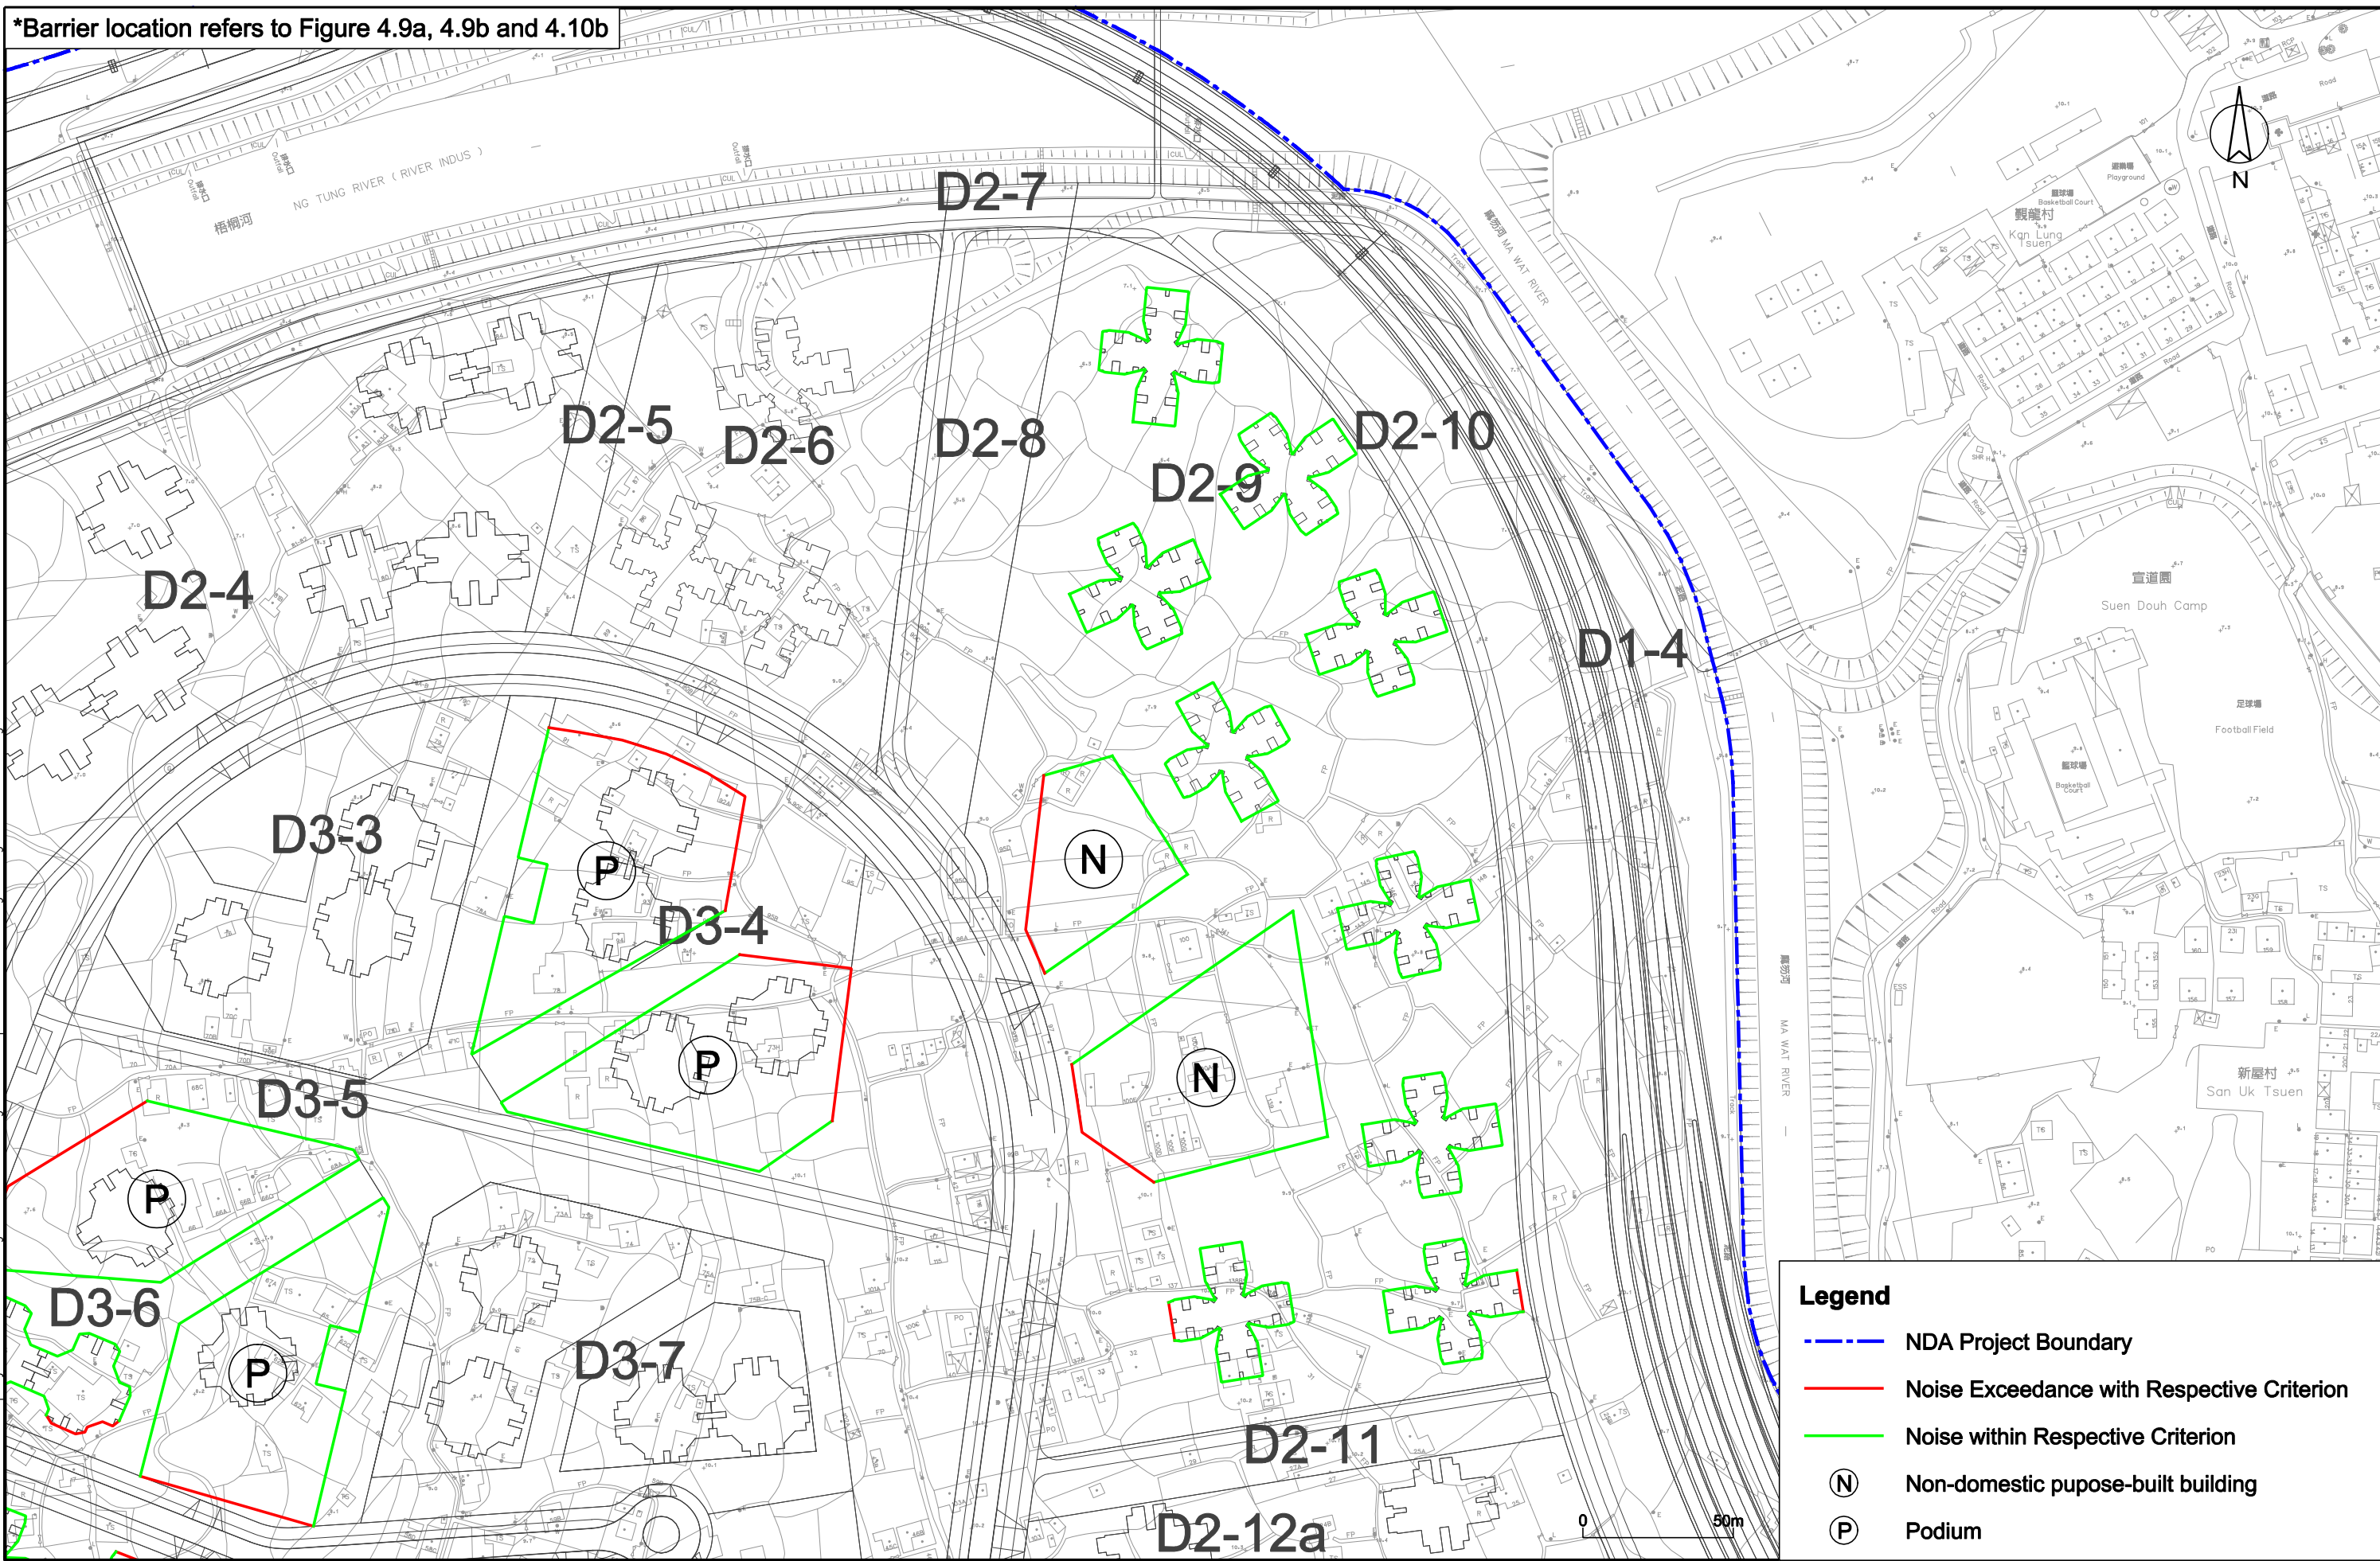

Printed by : 4/17/2013  
 Filename : G:\env\project\25278\drawings\20130406\_Stage 4\_EIA\_Option 2\_revised\Figure 4.12b\_1-3.dgn

**Legend**

- - - NDA Project Boundary
- Noise Exceedance with Respective Criterion
- Noise within Respective Criterion
- (N)** Non-domestic pupose-built building
- (P)** Podium



Job Title  
**Agreement No. CE 61/2007 (CE)**  
 North East New Territories New Development Areas  
 Planning and Engineering Study - Investigation

Drawing Title  
**Locations of Proposed Kindergarten (FLN)**

Rev	Description	Date
A	SECOND ISSUE	04/13
-	FIRST ISSUE	02/13

Drawn	GL	Date	04/13
Checked	KL	Approved	ST
Scale	1:2000 on A3		

Drawing No.  
**Figure 4.12b-3**  
 Rev. **A**