


Printed by : 4/14/2013  
 Filename : G:\env\project\25278\drawings\20130406\_Stage 4\_EIA\_Option 2\_revised\Figure\Figure 4.9a\_index.dgn

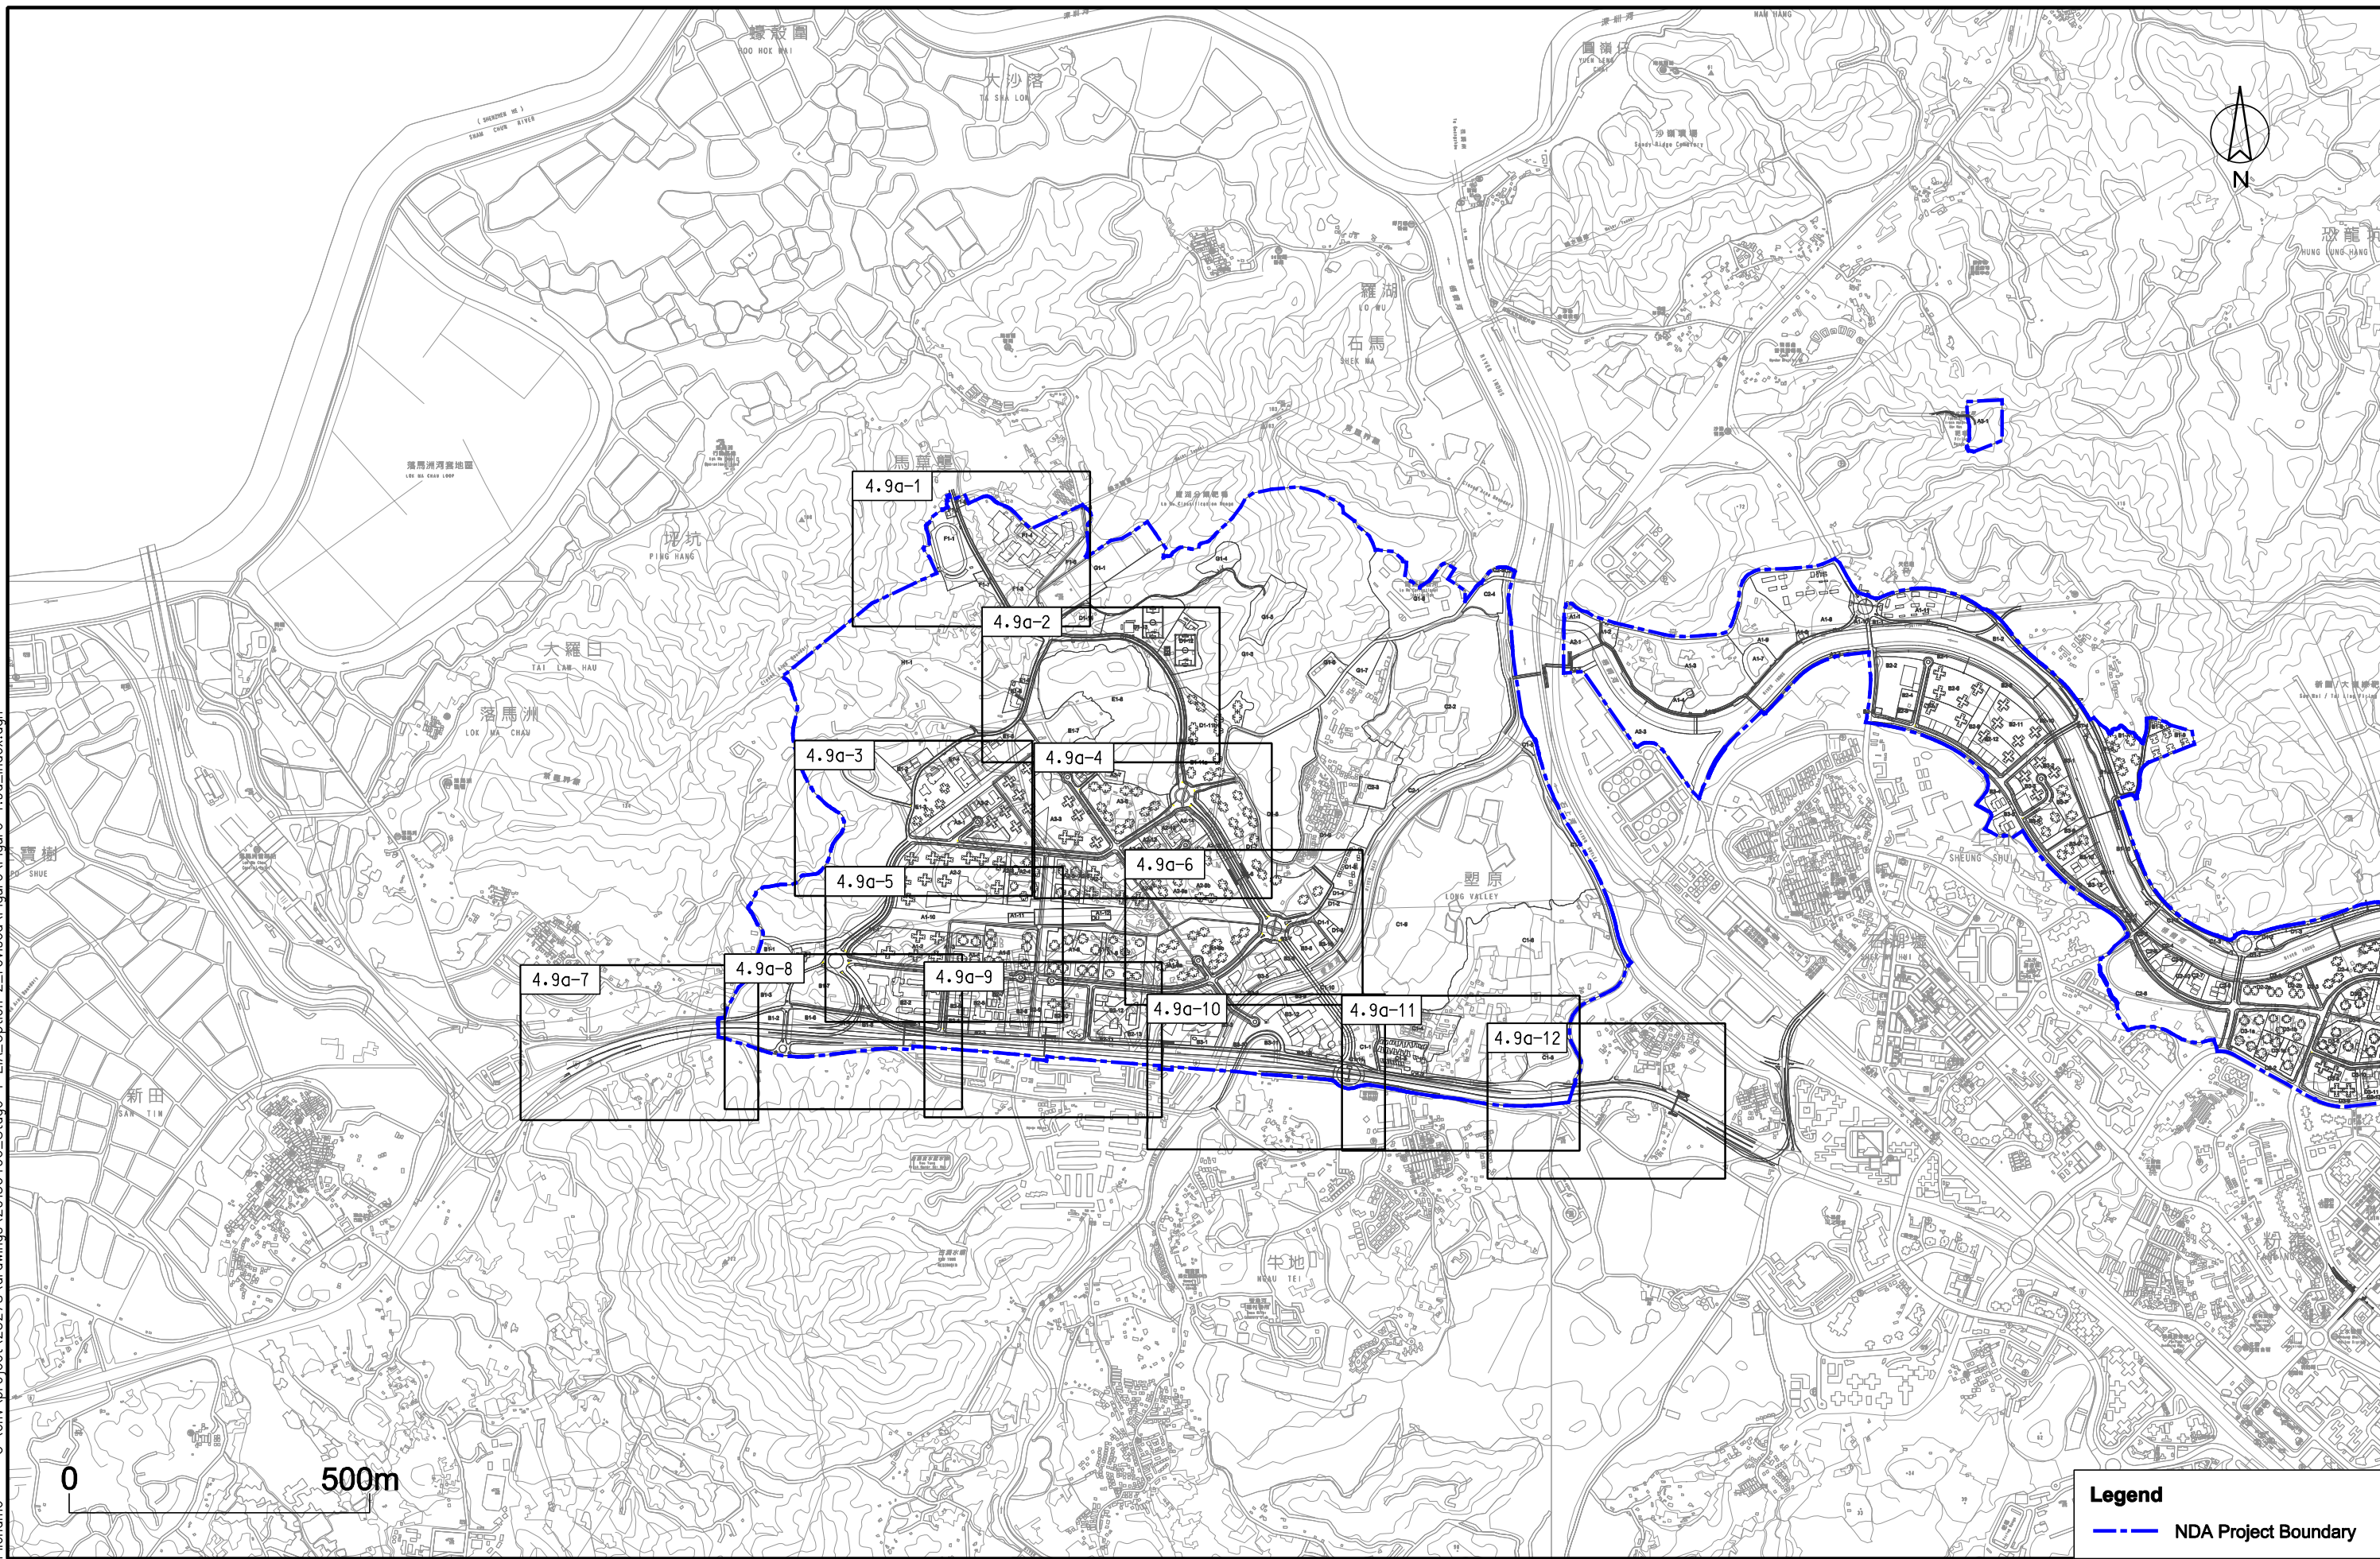

**Legend**  
 --- NDA Project Boundary



Job Title  
**Agreement No. CE 61/2007 (CE)**  
 North East New Territories New Development Areas  
 Planning and Engineering Study - Investigation


Drawing Title  
**Locations and Extent of Mitigation Measures at Year 2044 (KTN)**

B	THIRD ISSUE	04/13
A	SECOND ISSUE	02/13
-	FIRST ISSUE	08/12
Rev	Description	Date

Drawn **GL** Date **04/13**  
 Checked **KL** Approved **ST**  
 Scale **1:20000 on A3**

Drawing No.  
**Figure 4.9a**  
 Rev. **B**



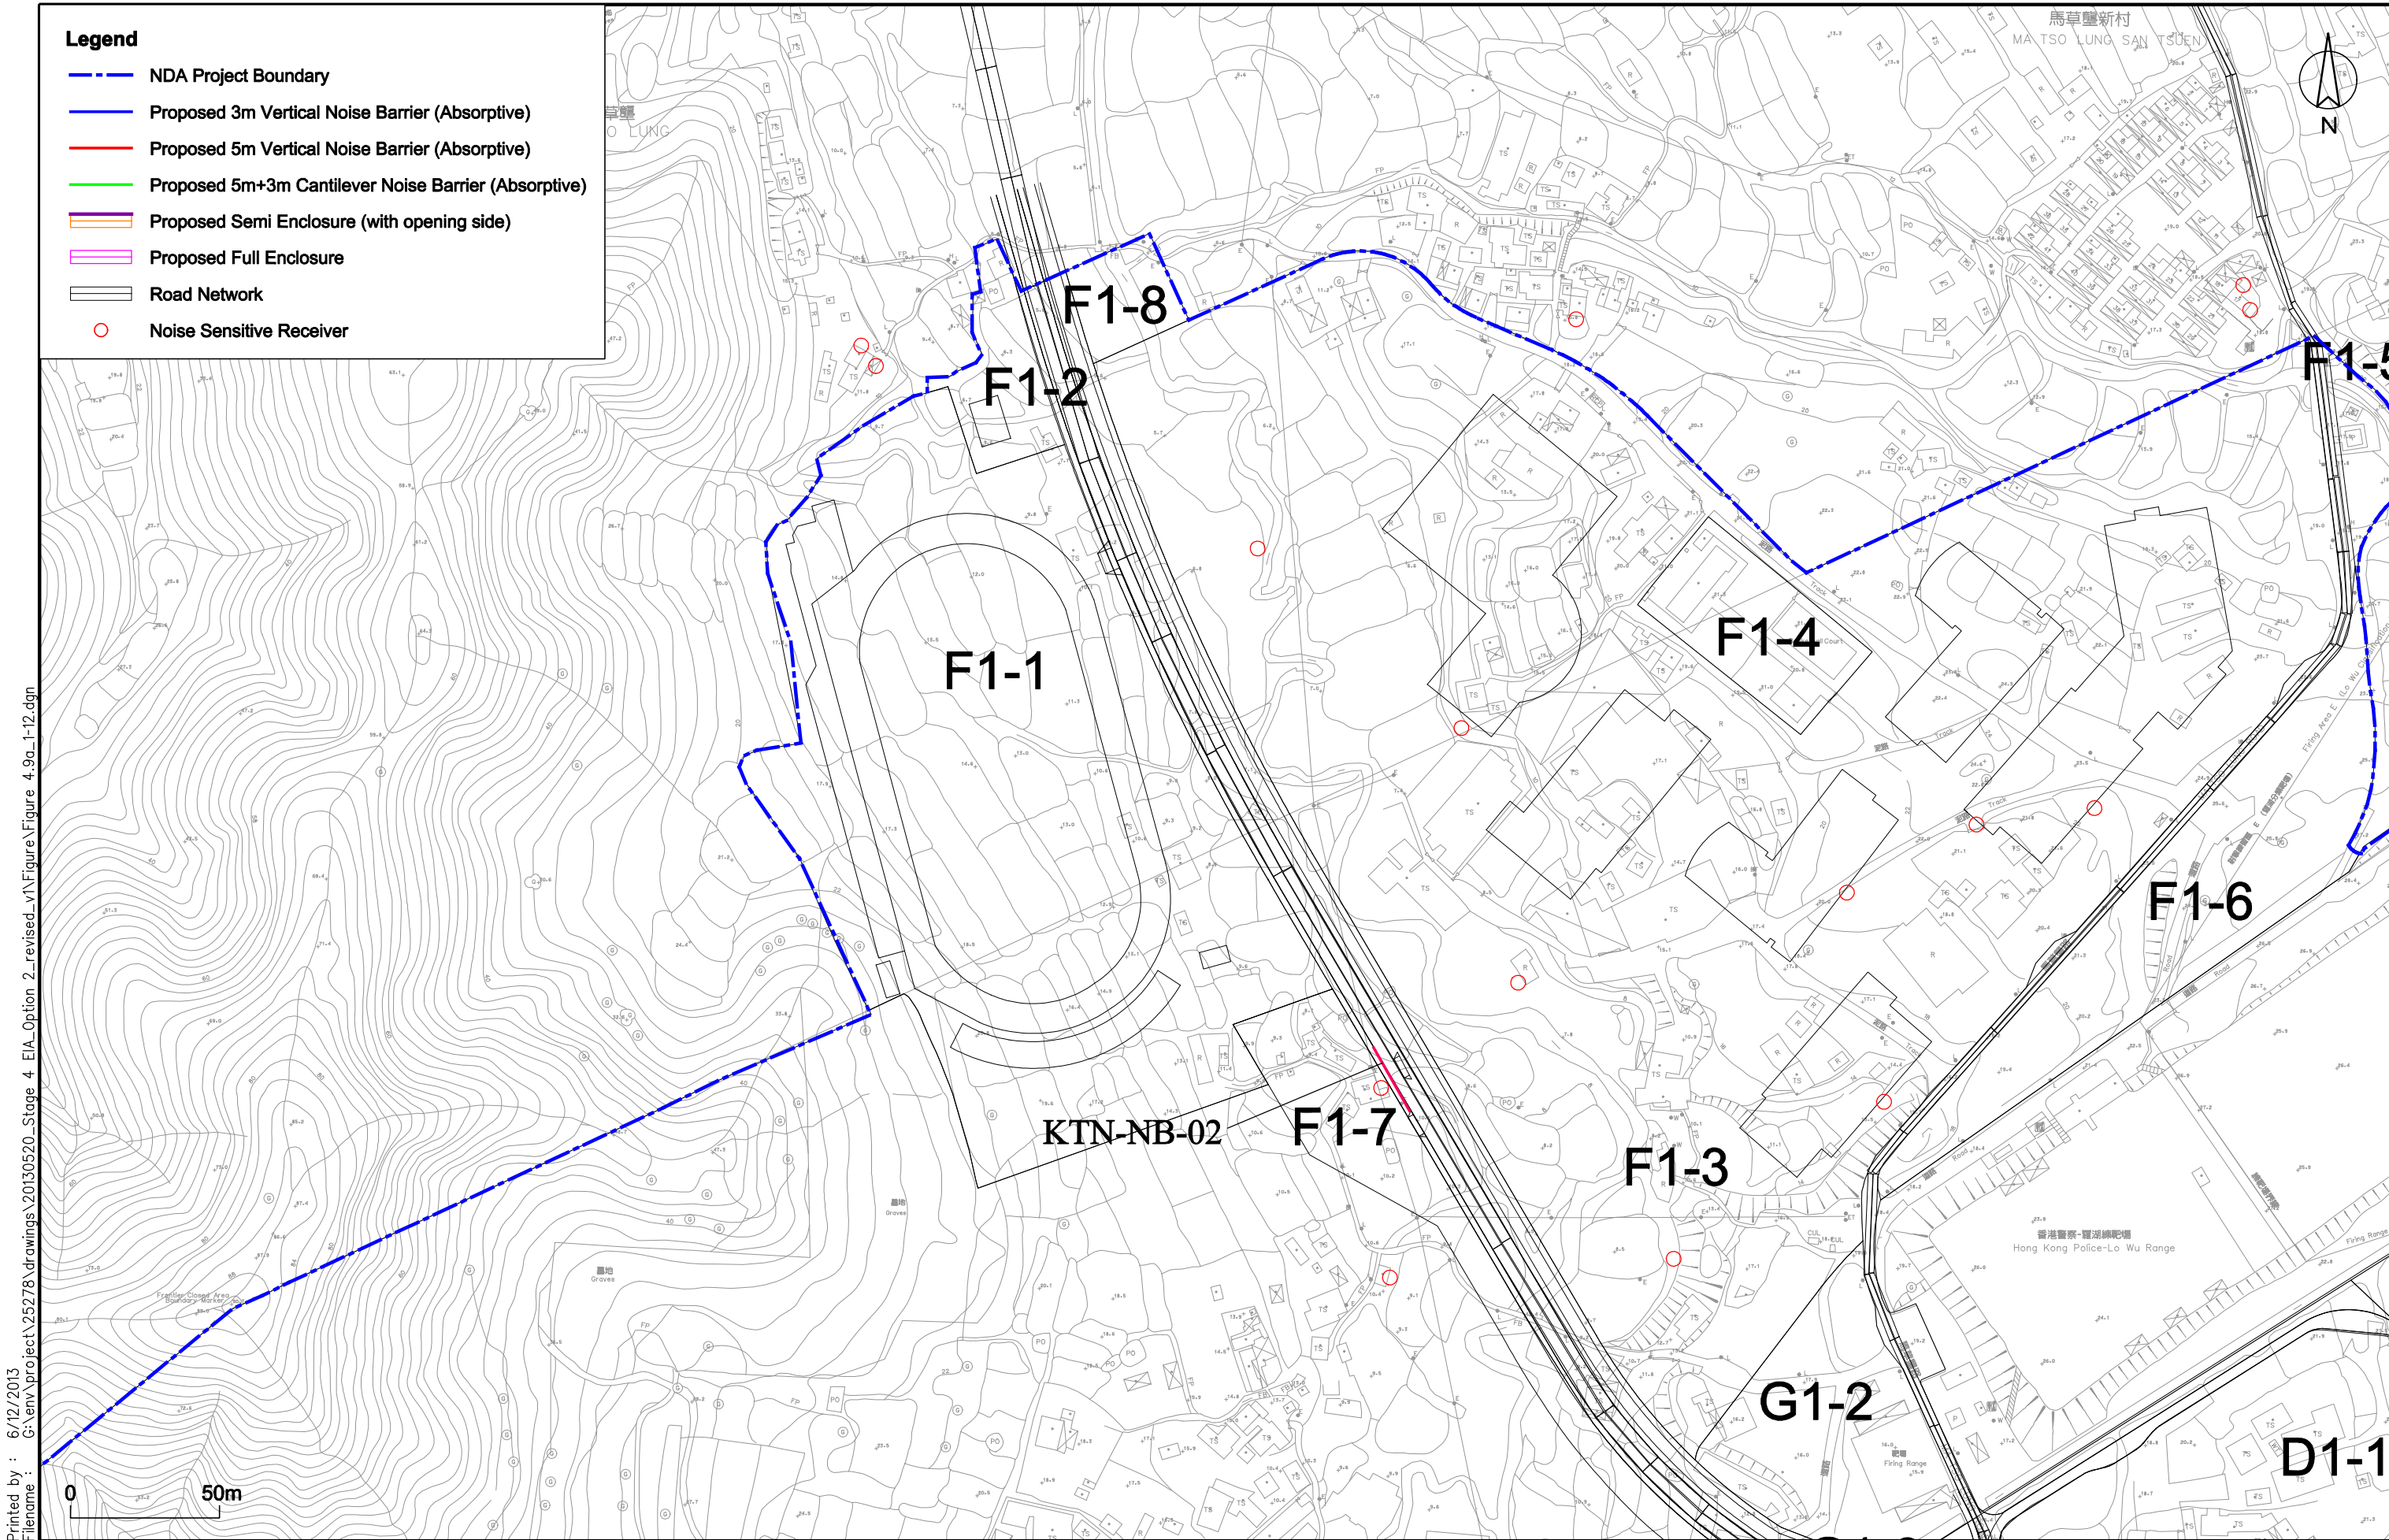

Printed by : 6/12/2013  
 Filename : G:\env\project\25278\drawings\20130520\_Stage 4 EIA Option 2\_revised\_v1\Figure\Figure 4.9a\_1-12.dgn



Job Title  
**Agreement No. CE 61/2007 (CE)**  
 North East New Territories New Development Areas  
 Planning and Engineering Study - Investigation


Drawing Title  
**Locations and Extent of  
 Mitigation Measures at  
 Year 2044 (KTN)**

C	FOURTH ISSUE	06/13
B	THIRD ISSUE	04/13
A	SECOND ISSUE	02/13
-	FIRST ISSUE	08/12
Rev	Description	Date

Drawn	GL	Date	06/13
Checked	KL	Approved	ST
Scale	1:2000 on A3		

Drawing No.	Figure 4.9a-1
Rev.	C



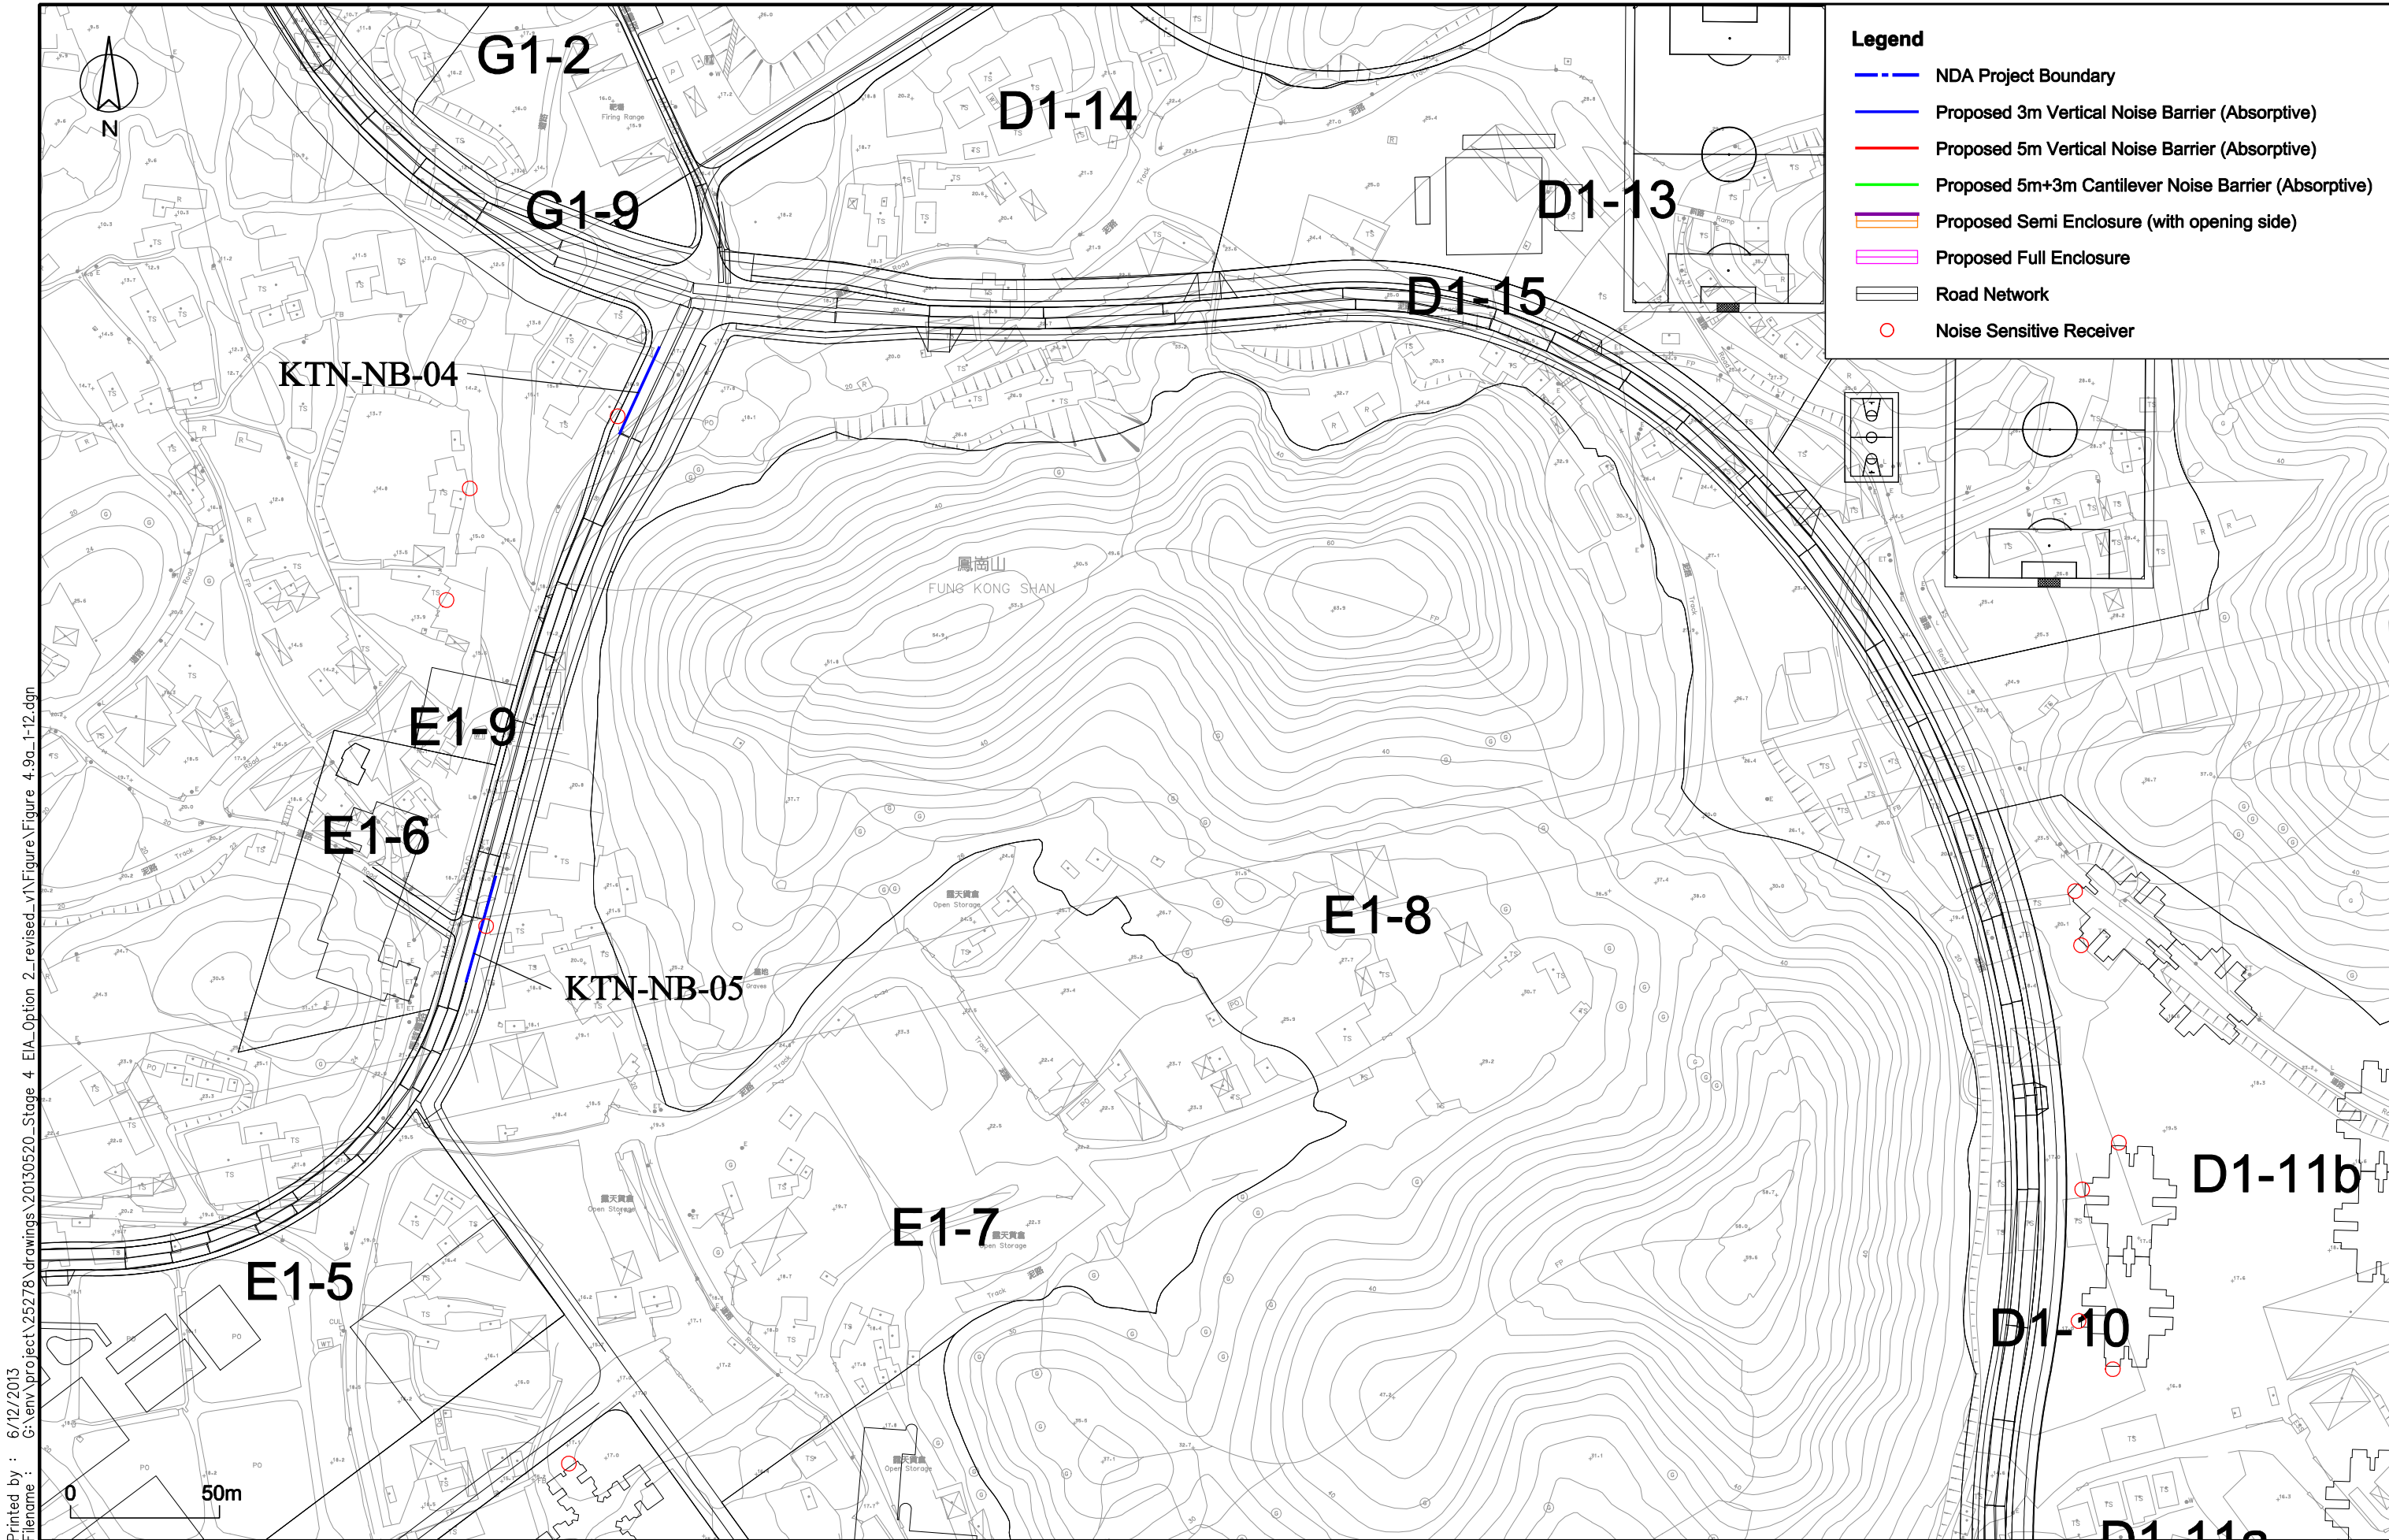

**Legend**

- NDA Project Boundary
- Proposed 3m Vertical Noise Barrier (Absorptive)
- Proposed 5m Vertical Noise Barrier (Absorptive)
- Proposed 5m+3m Cantilever Noise Barrier (Absorptive)
- Proposed Semi Enclosure (with opening side)
- Proposed Full Enclosure
- Road Network
- Noise Sensitive Receiver

Printed by : 6/12/2013  
 Filename : G:\env\project\25278\drawings\20130520\_Stage 4 EIA Option 2\_revised\_v1\Figure\Figure 4.9a\_1-12.dgn



Job Title  
**Agreement No. CE 61/2007 (CE)**  
 North East New Territories New Development Areas  
 Planning and Engineering Study - Investigation


Drawing Title  
**Locations and Extent of  
 Mitigation Measures at  
 Year 2044 (KTN)**

C	FOURTH ISSUE	08/13
B	THIRD ISSUE	04/13
A	SECOND ISSUE	02/13
-	FIRST ISSUE	08/12
Rev	Description	Date

Drawn	GL	Date	06/13
Checked	KL	Approved	ST
Scale	1:2000 on A3		

Drawing No.  
**Figure 4.9a-2**  
 Rev. **C**



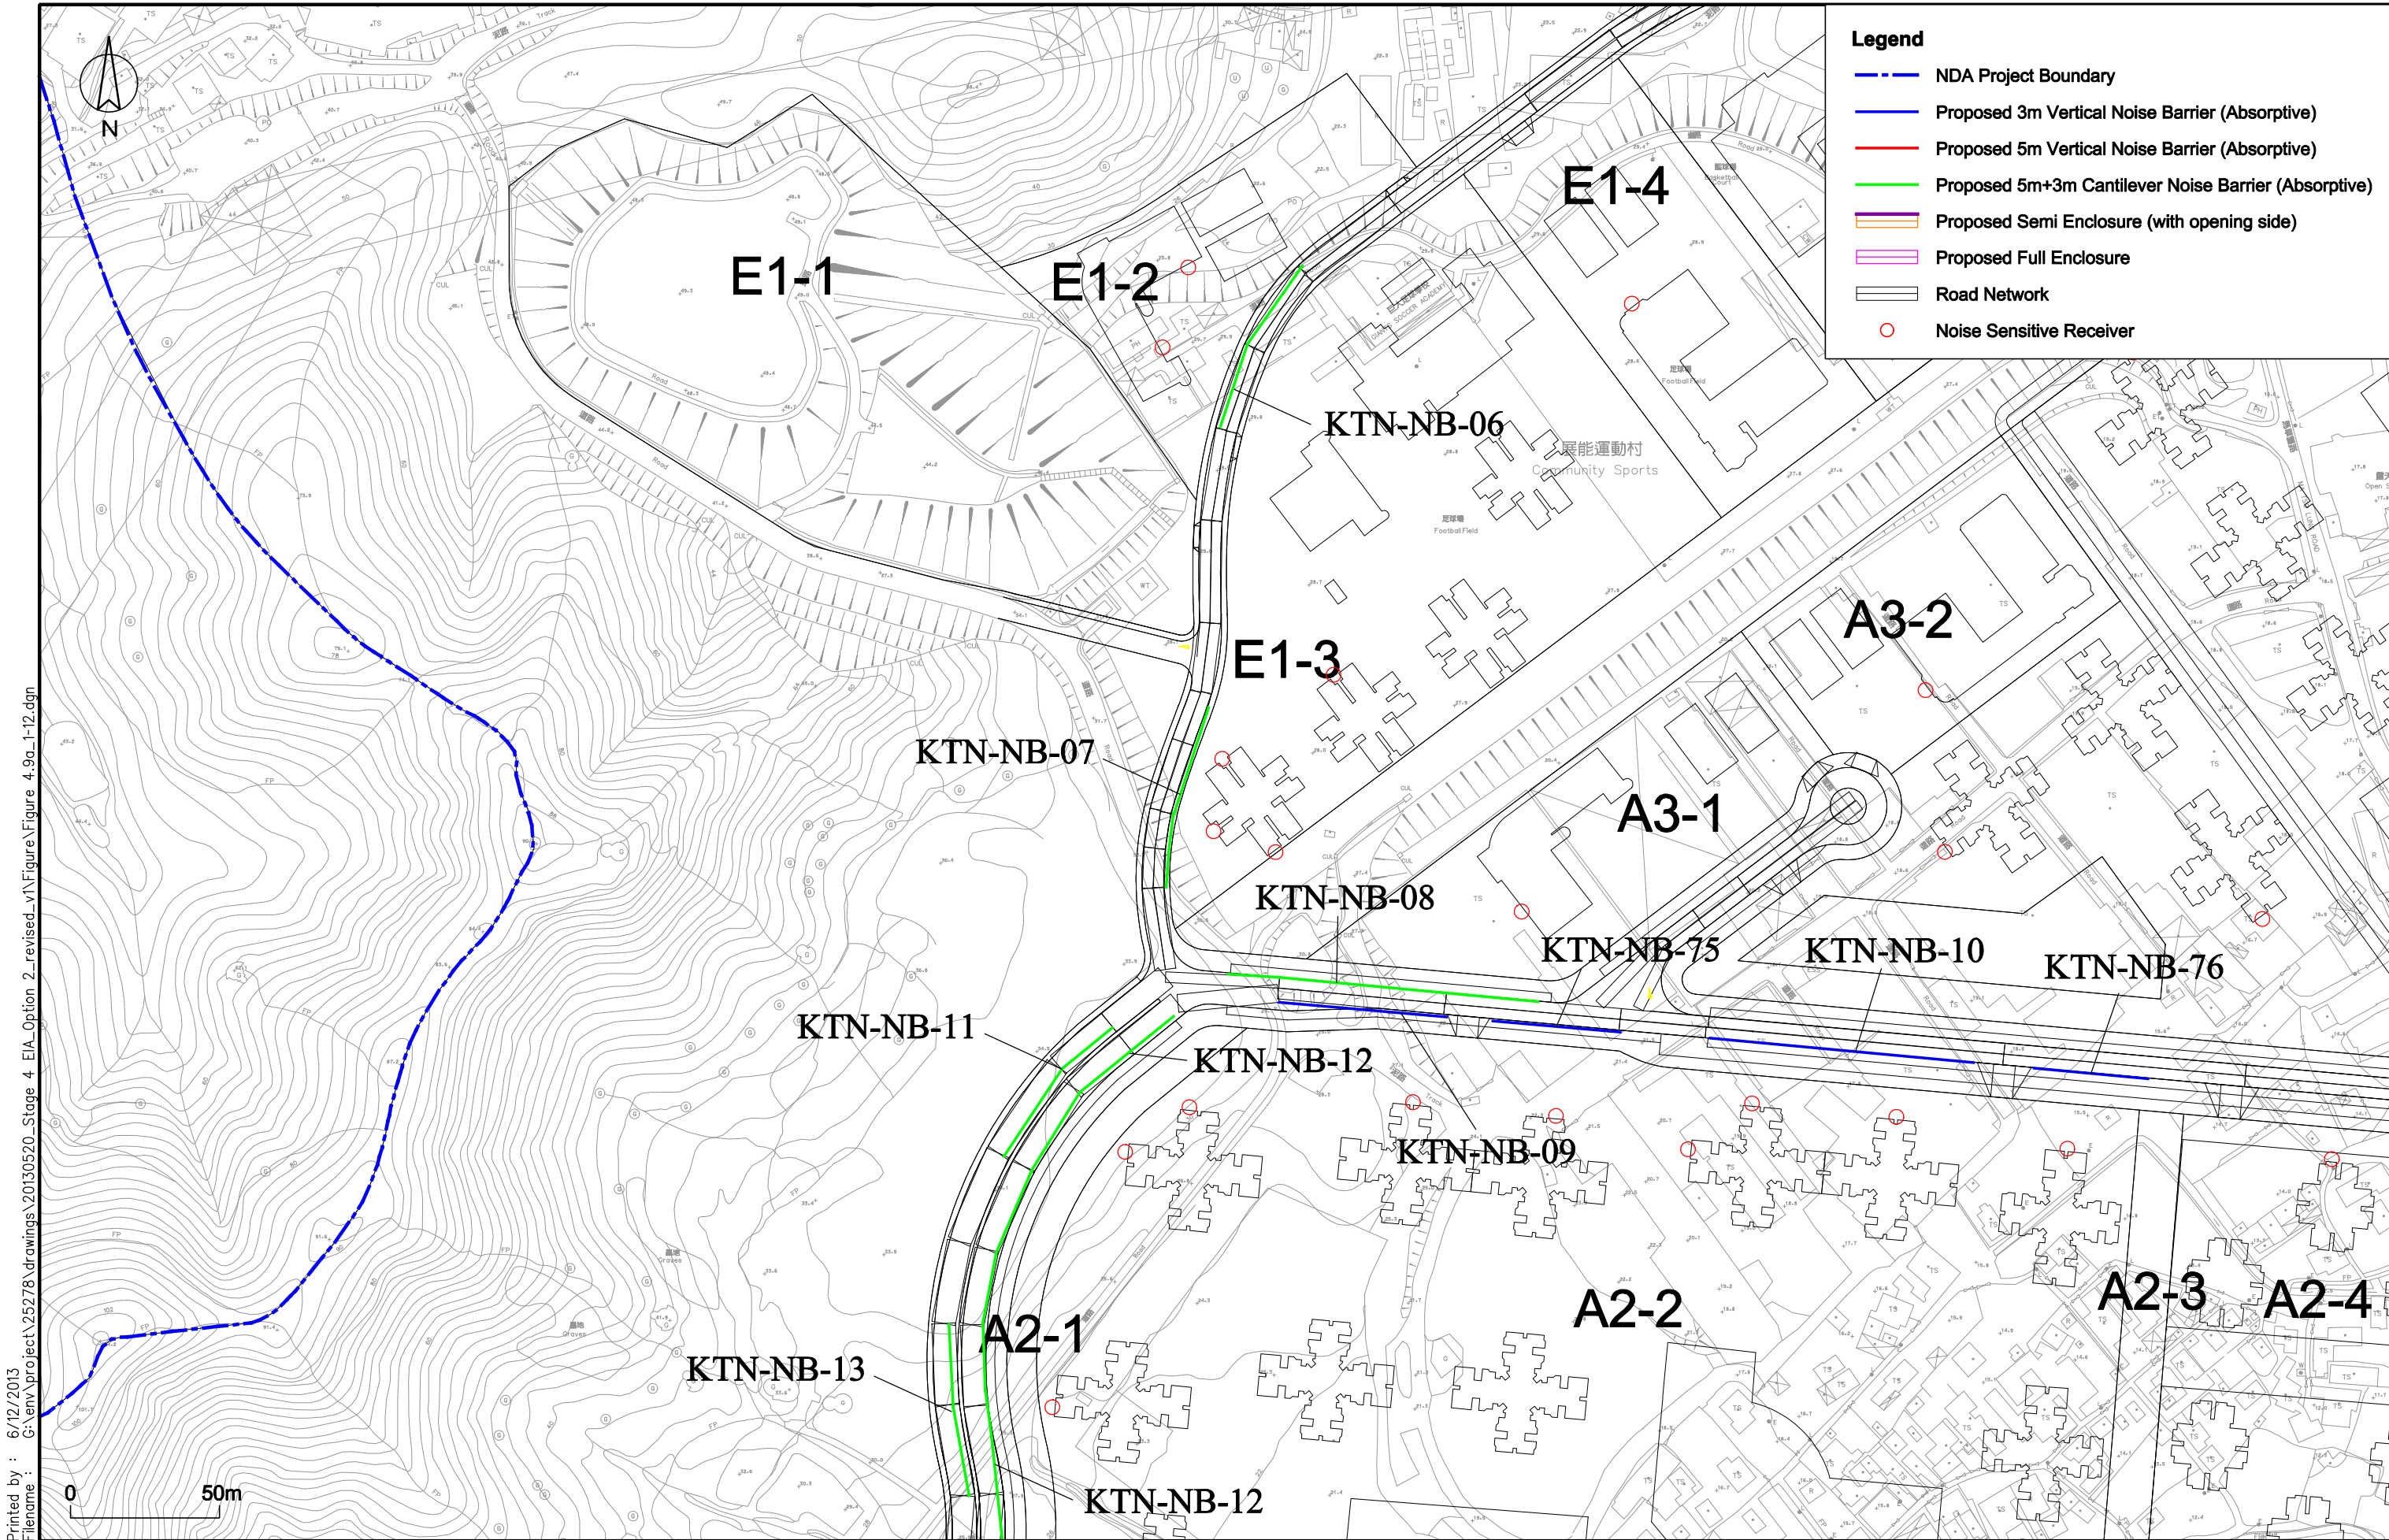

Printed by : 6/12/2013  
 Filename : G:\env\project\25278\drawings\20130520\_Stage 4 EIA Option 2\_revised\_v1\Figure\Figure 4.9a\_1-12.dgn



**ARUP**

Job Title  
**Agreement No. CE 61/2007 (CE)**  
 North East New Territories New Development Areas  
 Planning and Engineering Study - Investigation

Drawing Title  
**Locations and Extent of  
 Mitigation Measures at  
 Year 2044 (KTN)**

C	FOURTH ISSUE	06/13
B	THIRD ISSUE	04/13
A	SECOND ISSUE	02/13
-	FIRST ISSUE	08/12
Rev	Description	Date


Drawn	GL	Date	06/13
Checked	KL	Approved	ST
Scale	1:2000 on A3		

Drawing No.  
**Figure 4.9a-3**  
 Rev. **C**








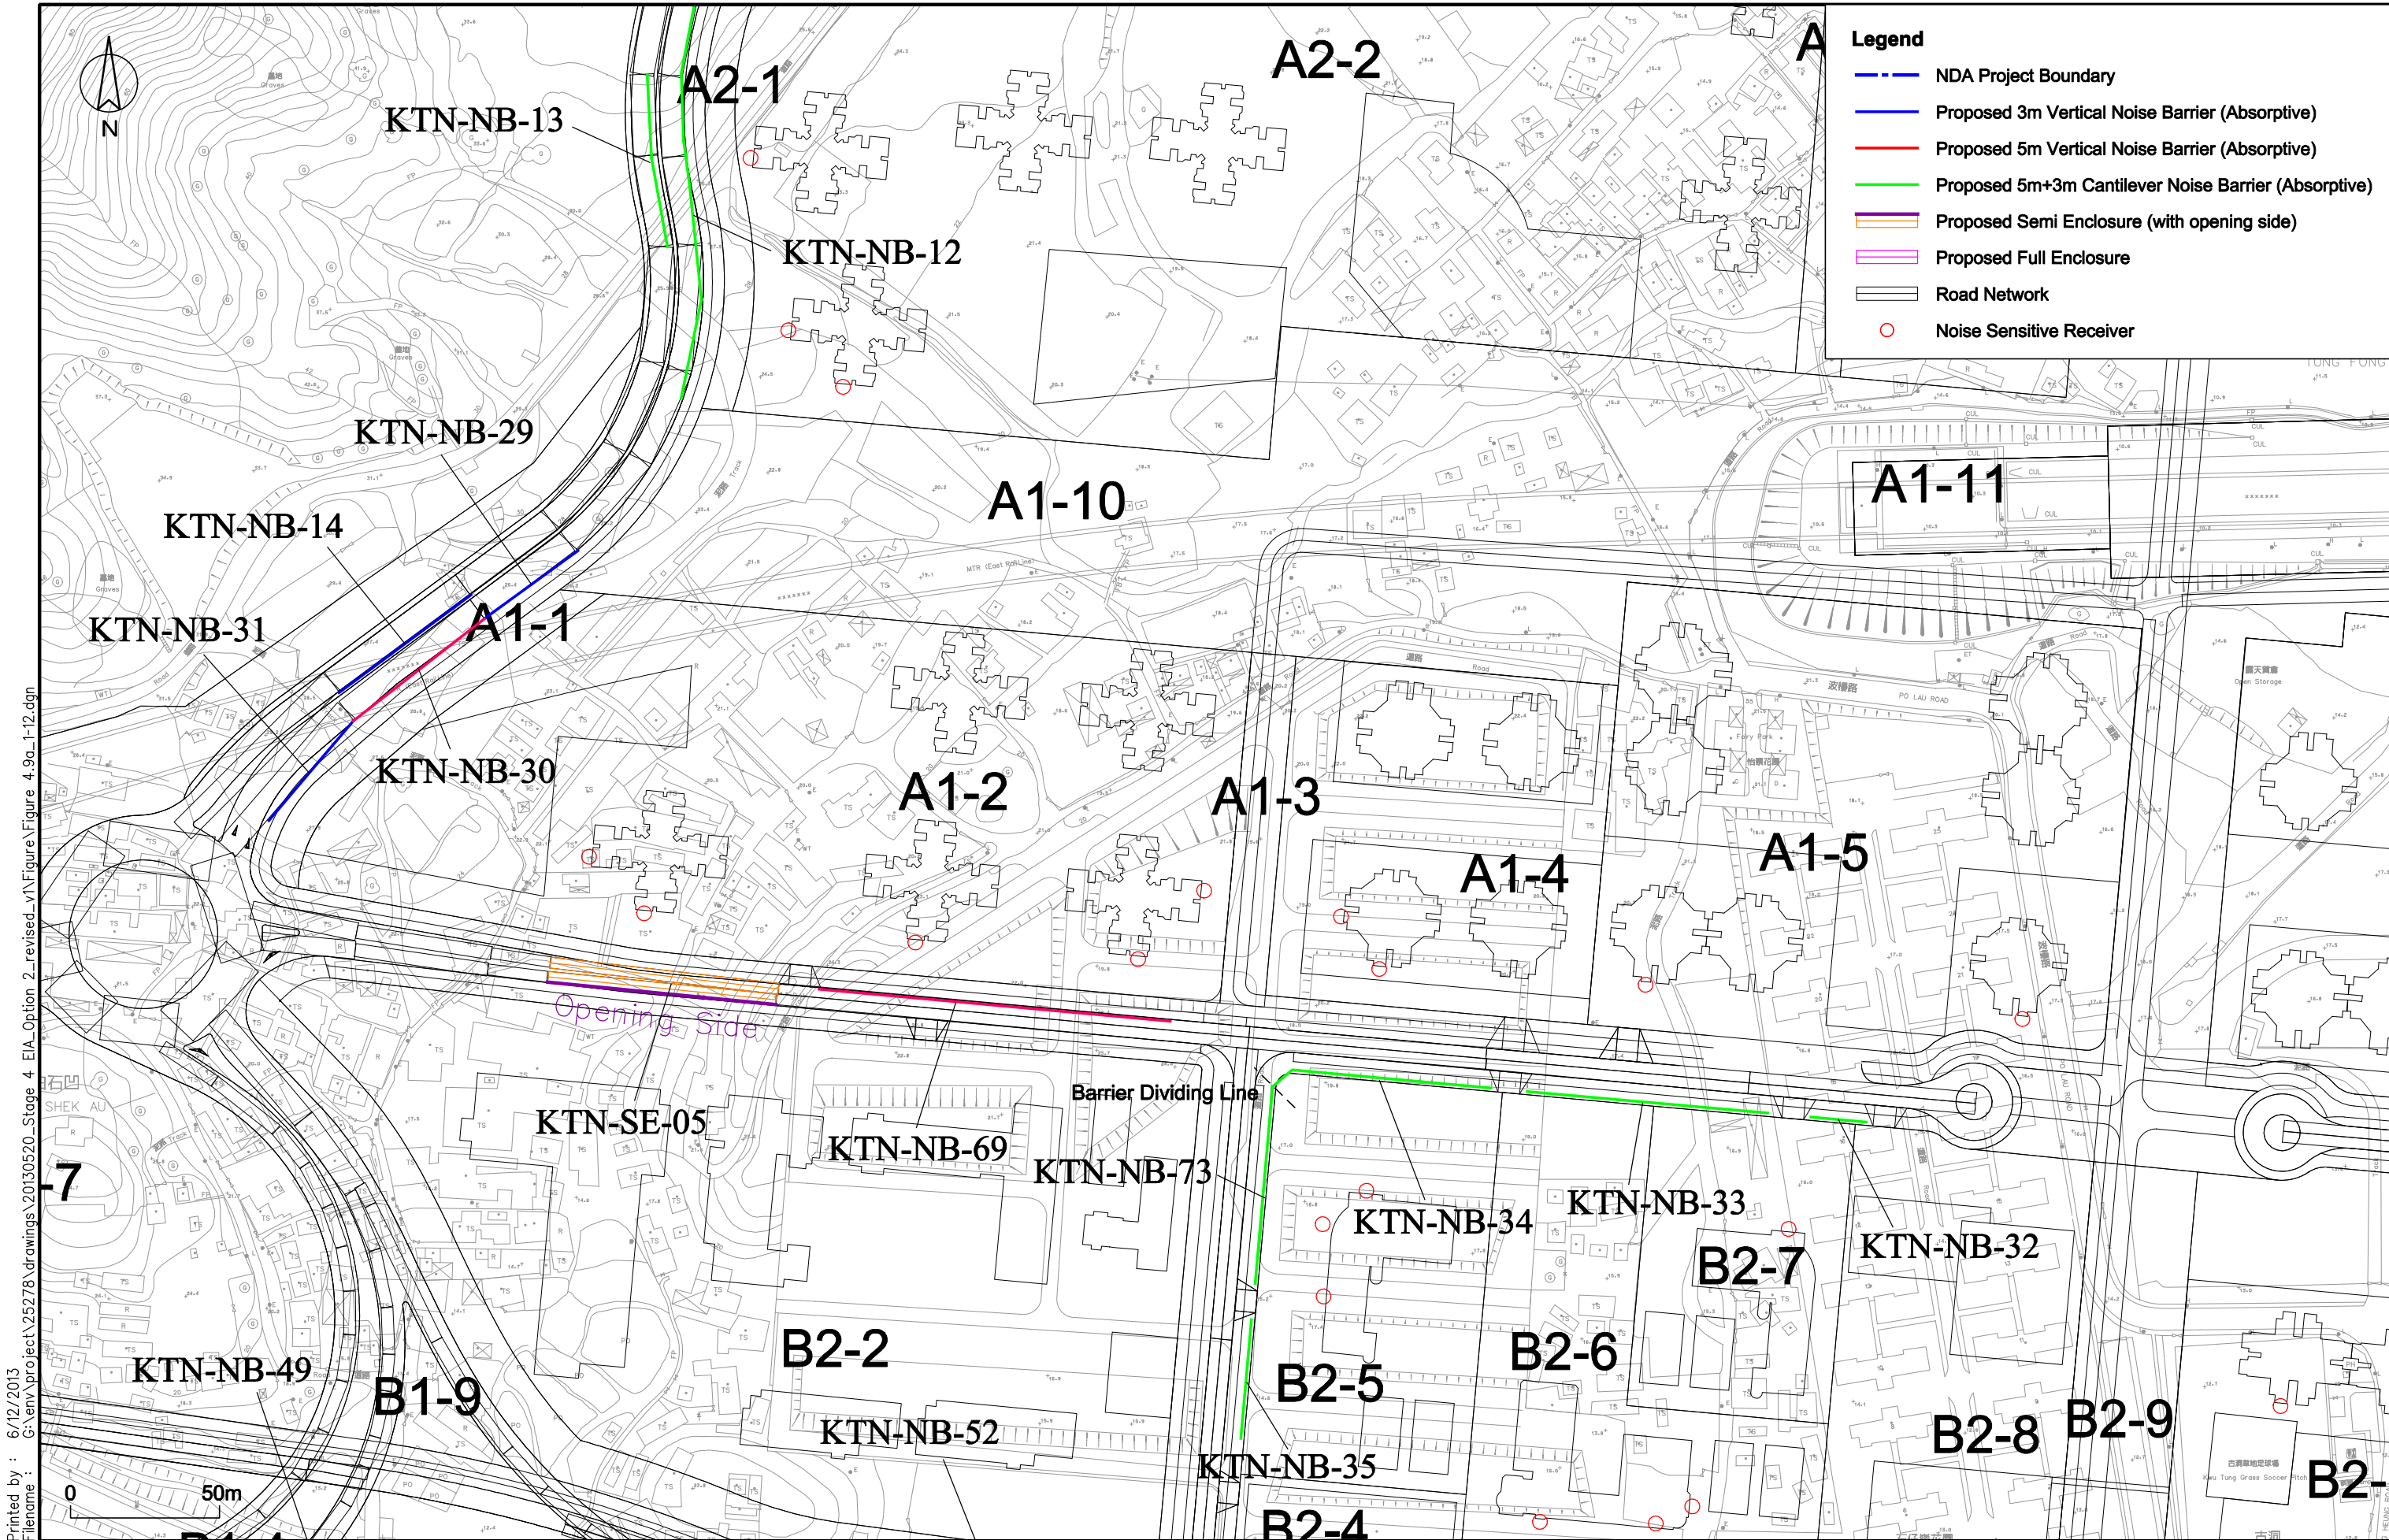

Printed by : 6/12/2013  
 Filename : G:\env\project\25278\drawings\20130520\_Stage 4 EIA Option 2\_revised\_v1\Figure\Figure 4.9a\_1-12.dgn

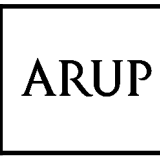

Job Title  
**Agreement No. CE 61/2007 (CE)**  
 North East New Territories New Development Areas  
 Planning and Engineering Study - Investigation


Drawing Title  
**Locations and Extent of Mitigation Measures at Year 2044 (KTN)**

C	FOURTH ISSUE	08/13
B	THIRD ISSUE	04/13
A	SECOND ISSUE	02/13
-	FIRST ISSUE	08/12
Rev	Description	Date

Drawn	GL	Date	06/13
Checked	KL	Approved	ST
Scale	1:2000 on A3		

Drawing No.  
**Figure 4.9a-5**  
 Rev. **C**



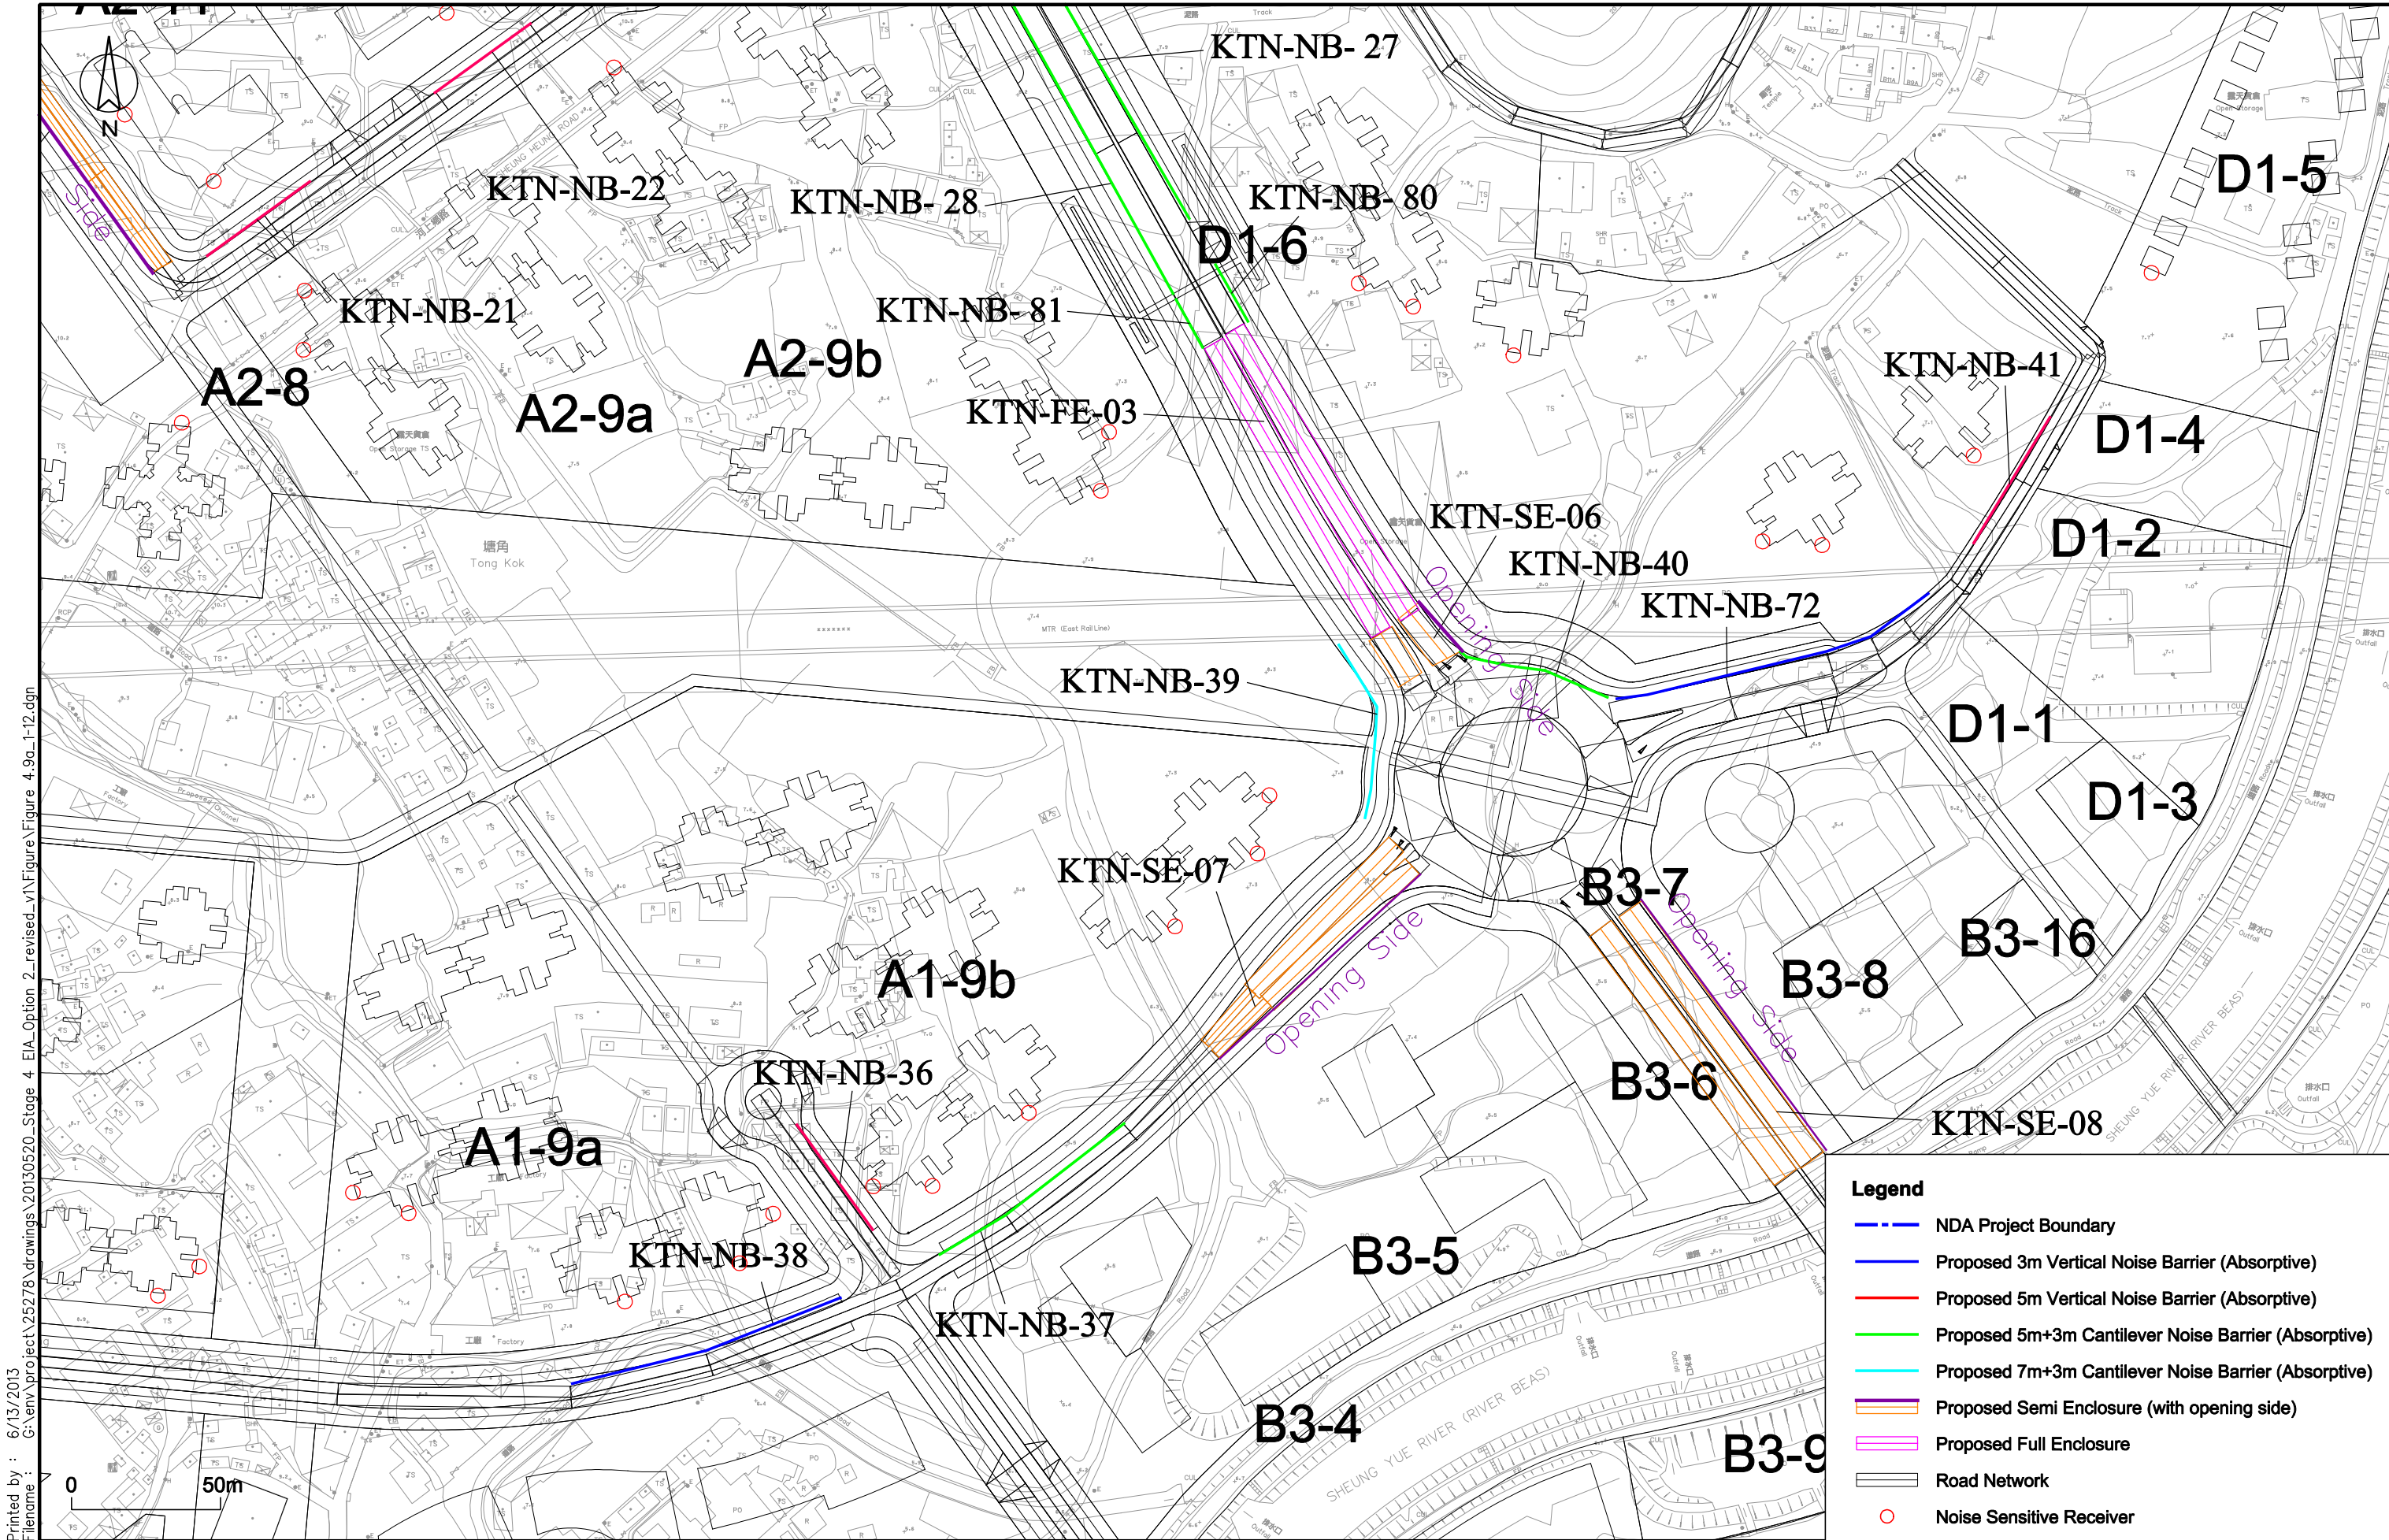

Printed by : 6/13/2013  
 Filename : G:\env\project\25278\drawings\20130520\_Stage 4 EIA Option 2\_revised\_v1\Figure\Figure 4.9a\_1-12.dgn

**Legend**

- NDA Project Boundary
- Proposed 3m Vertical Noise Barrier (Absorptive)
- Proposed 5m Vertical Noise Barrier (Absorptive)
- Proposed 5m+3m Cantilever Noise Barrier (Absorptive)
- Proposed 7m+3m Cantilever Noise Barrier (Absorptive)
- Proposed Semi Enclosure (with opening side)
- Proposed Full Enclosure
- Road Network
- Noise Sensitive Receiver



Job Title  
**Agreement No. CE 61/2007 (CE)**  
 North East New Territories New Development Areas  
 Planning and Engineering Study - Investigation


Drawing Title  
**Locations and Extent of Mitigation Measures at Year 2044 (KTN)**

C	FOURTH ISSUE	06/13
B	THIRD ISSUE	04/13
A	SECOND ISSUE	02/13
-	FIRST ISSUE	08/12
Rev	Description	Date


Drawn	GL	Date	06/13
Checked	KL	Approved	ST
Scale	1:2000 on A3		

Drawing No.	<b>Figure 4.9a-6</b>
Rev.	<b>C</b>



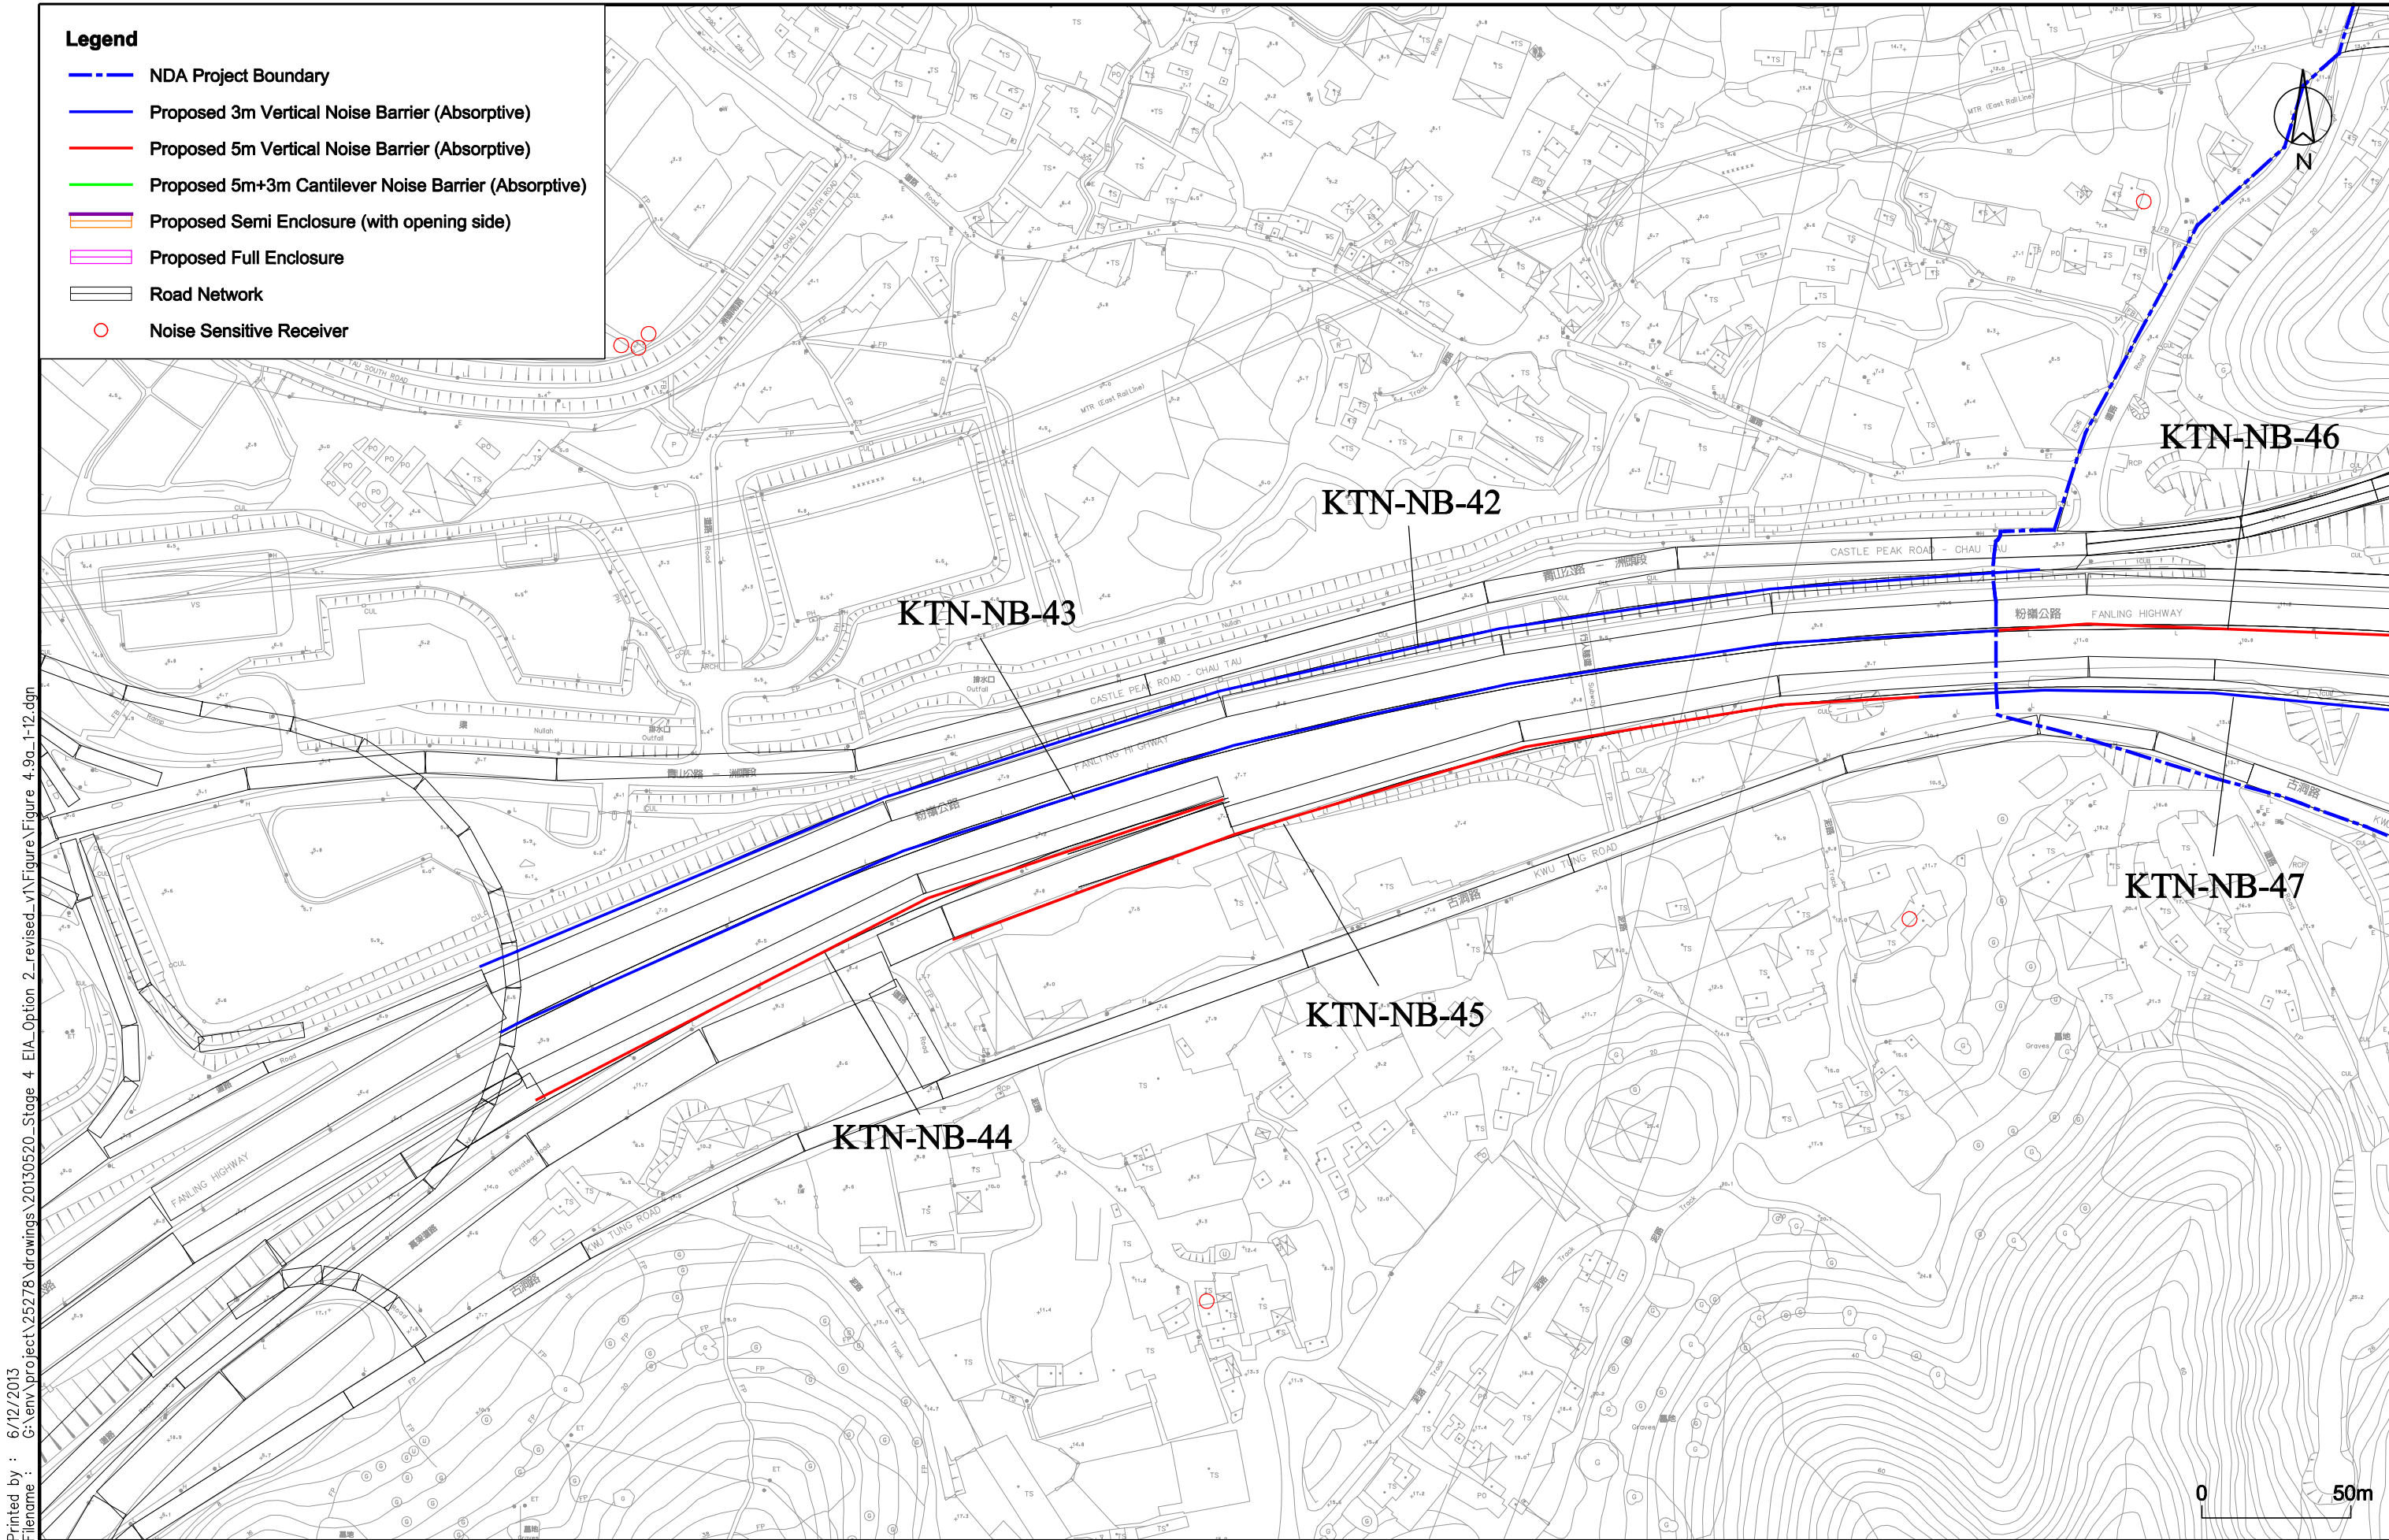

Printed by : 6/12/2013  
 Filename : G:\env\project\25278\drawings\20130520\_Stage 4 EIA\_Option 2\_revised\_v1\Figure\Figure 4.9a\_1-12.dgn

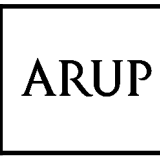

Job Title  
**Agreement No. CE 61/2007 (CE)**  
 North East New Territories New Development Areas  
 Planning and Engineering Study - Investigation


Drawing Title  
**Locations and Extent of  
 Mitigation Measures at  
 Year 2044 (KTN)**

C	FOURTH ISSUE	06/13
B	THIRD ISSUE	04/13
A	SECOND ISSUE	02/13
-	FIRST ISSUE	08/12
Rev	Description	Date

Drawn	GL	Date	06/13
Checked	KL	Approved	ST
Scale	1:2000 on A3		

Drawing No.	Figure 4.9a-7
Rev.	C



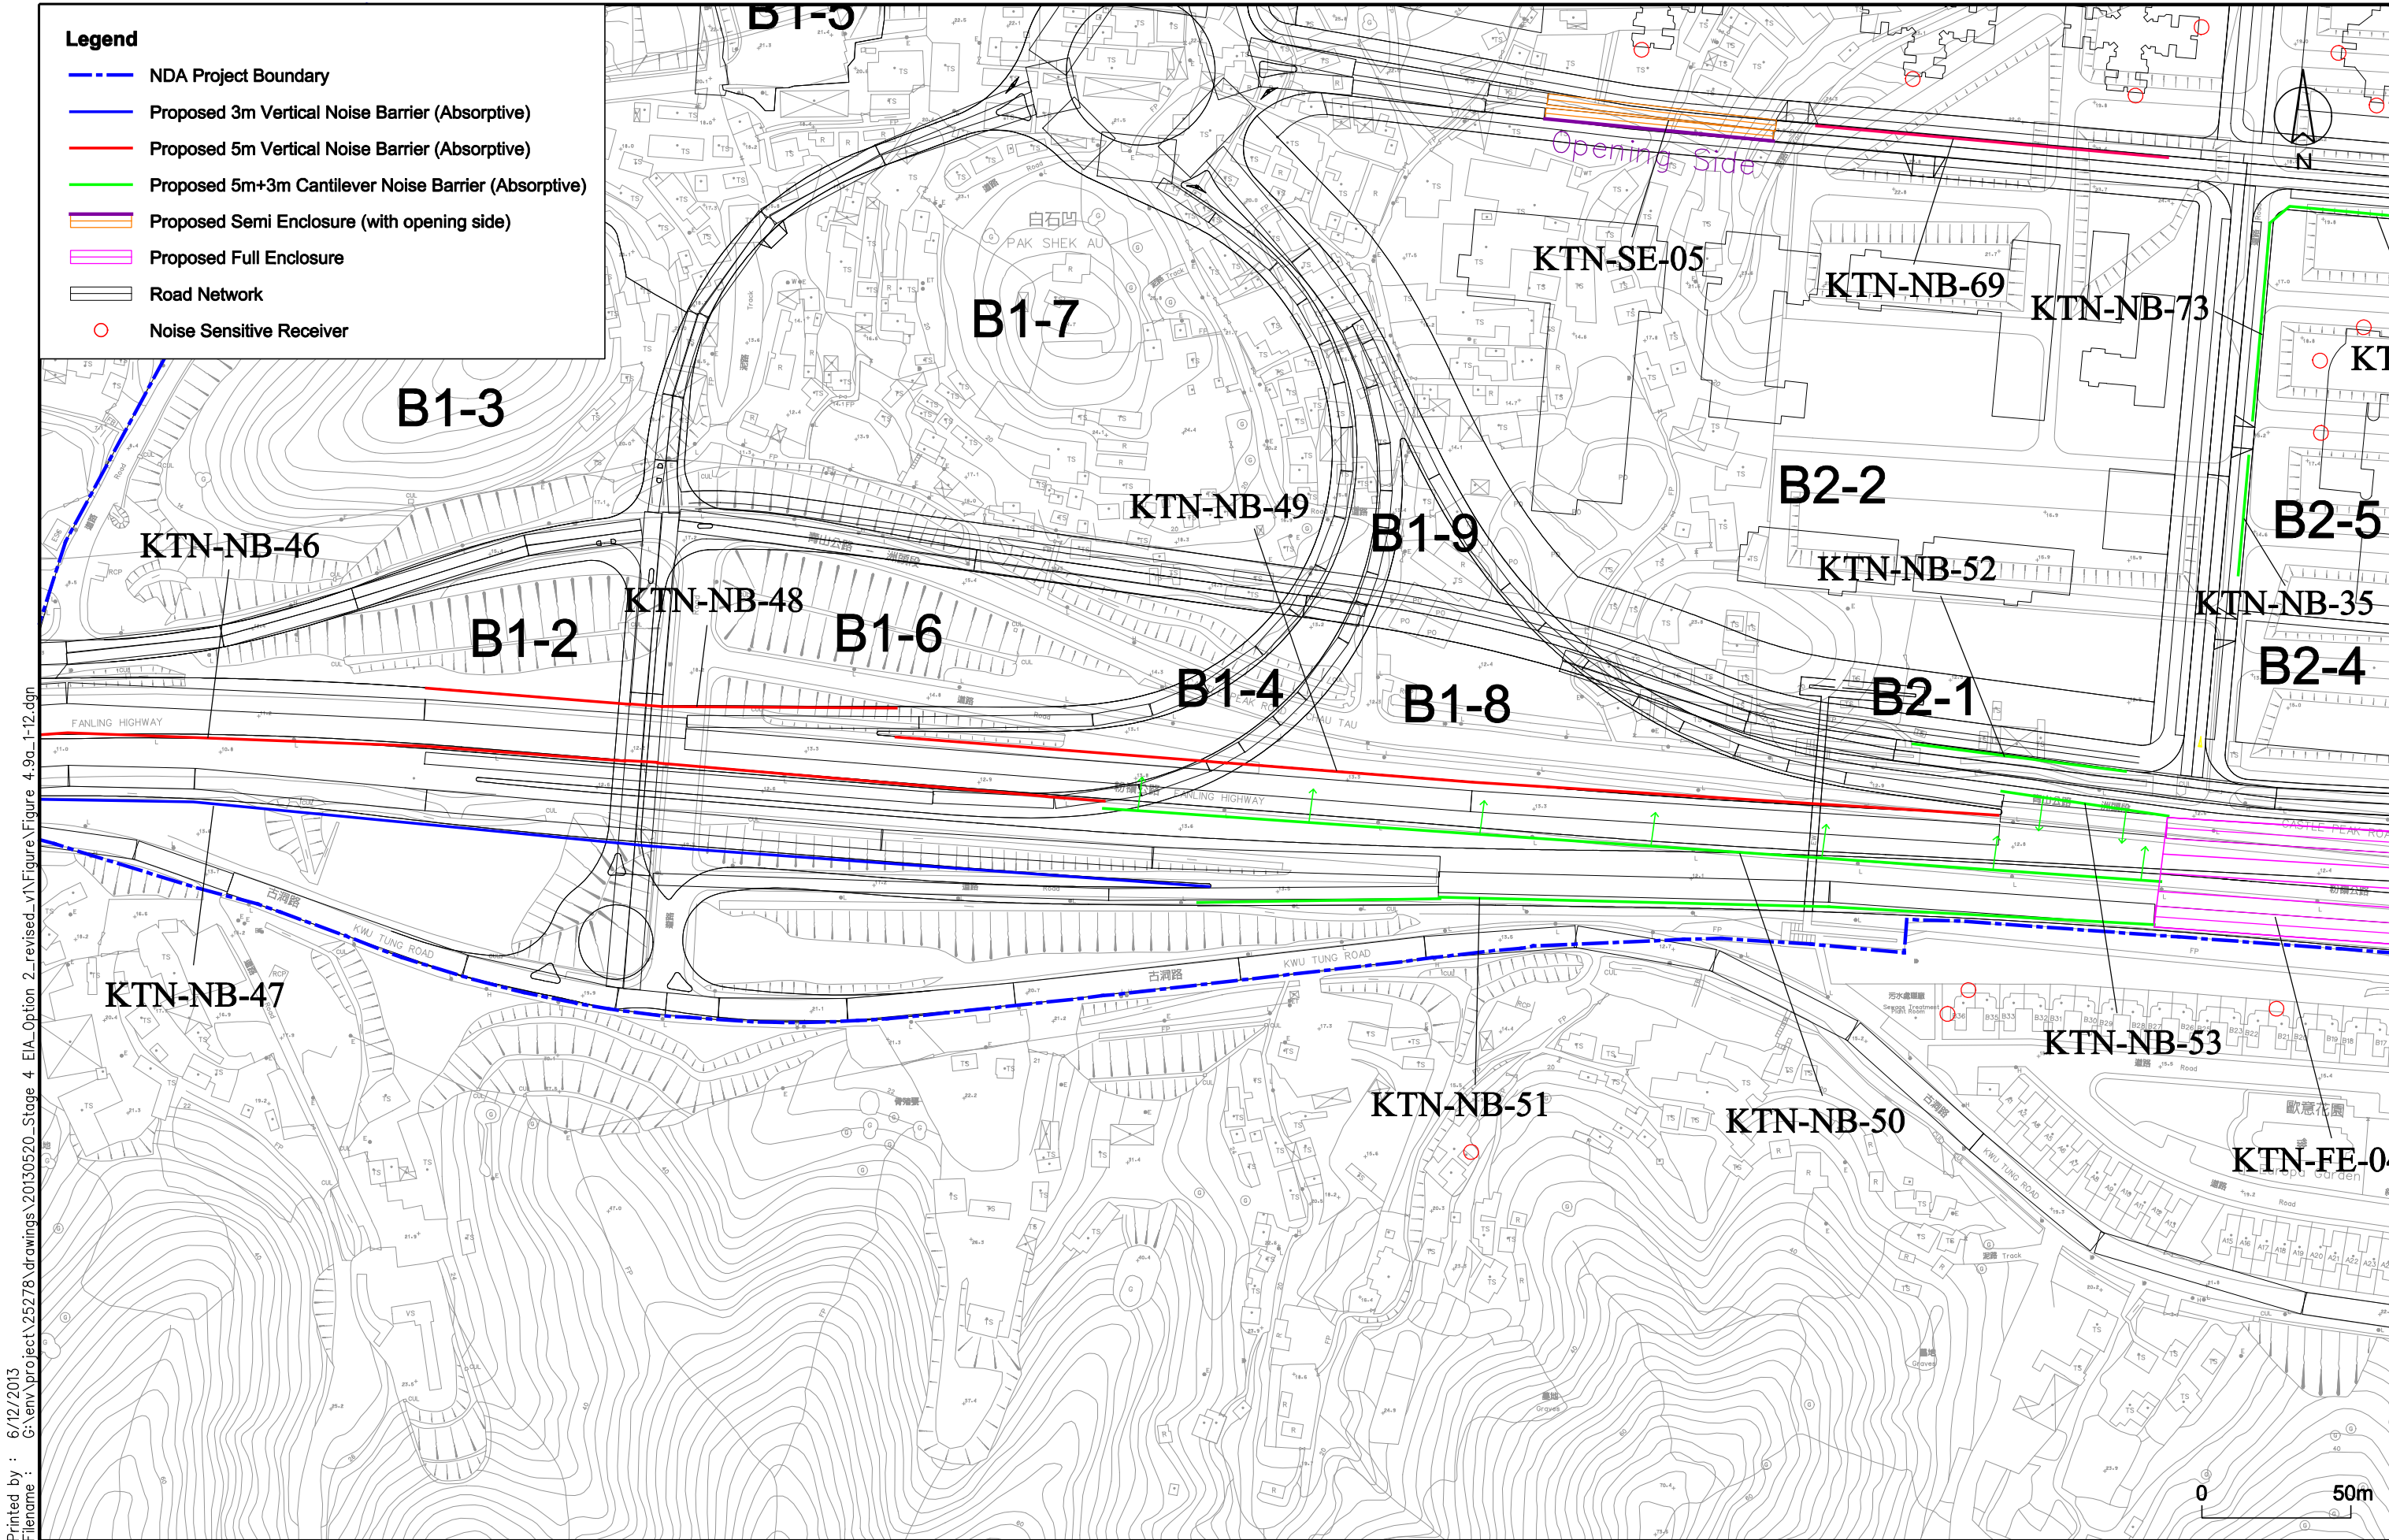

Printed by : 6/12/2013  
 Filename : G:\env\project\25278\drawings\20130520\_Stage 4 EIA Option 2\_revised\_v1\Figure\Figure 4.9a\_1-12.dgn



Job Title  
**Agreement No. CE 61/2007 (CE)**  
 North East New Territories New Development Areas  
 Planning and Engineering Study - Investigation


Drawing Title  
**Locations and Extent of  
 Mitigation Measures at  
 Year 2044 (KTN)**

C	FOURTH ISSUE	06/13
B	THIRD ISSUE	04/13
A	SECOND ISSUE	02/13
-	FIRST ISSUE	08/12
Rev	Description	Date

Drawn	GL	Date	06/13
Checked	KL	Approved	ST
Scale	1:2000 on A3		

Drawing No.	<b>Figure 4.9a-8</b>
Rev.	<b>C</b>



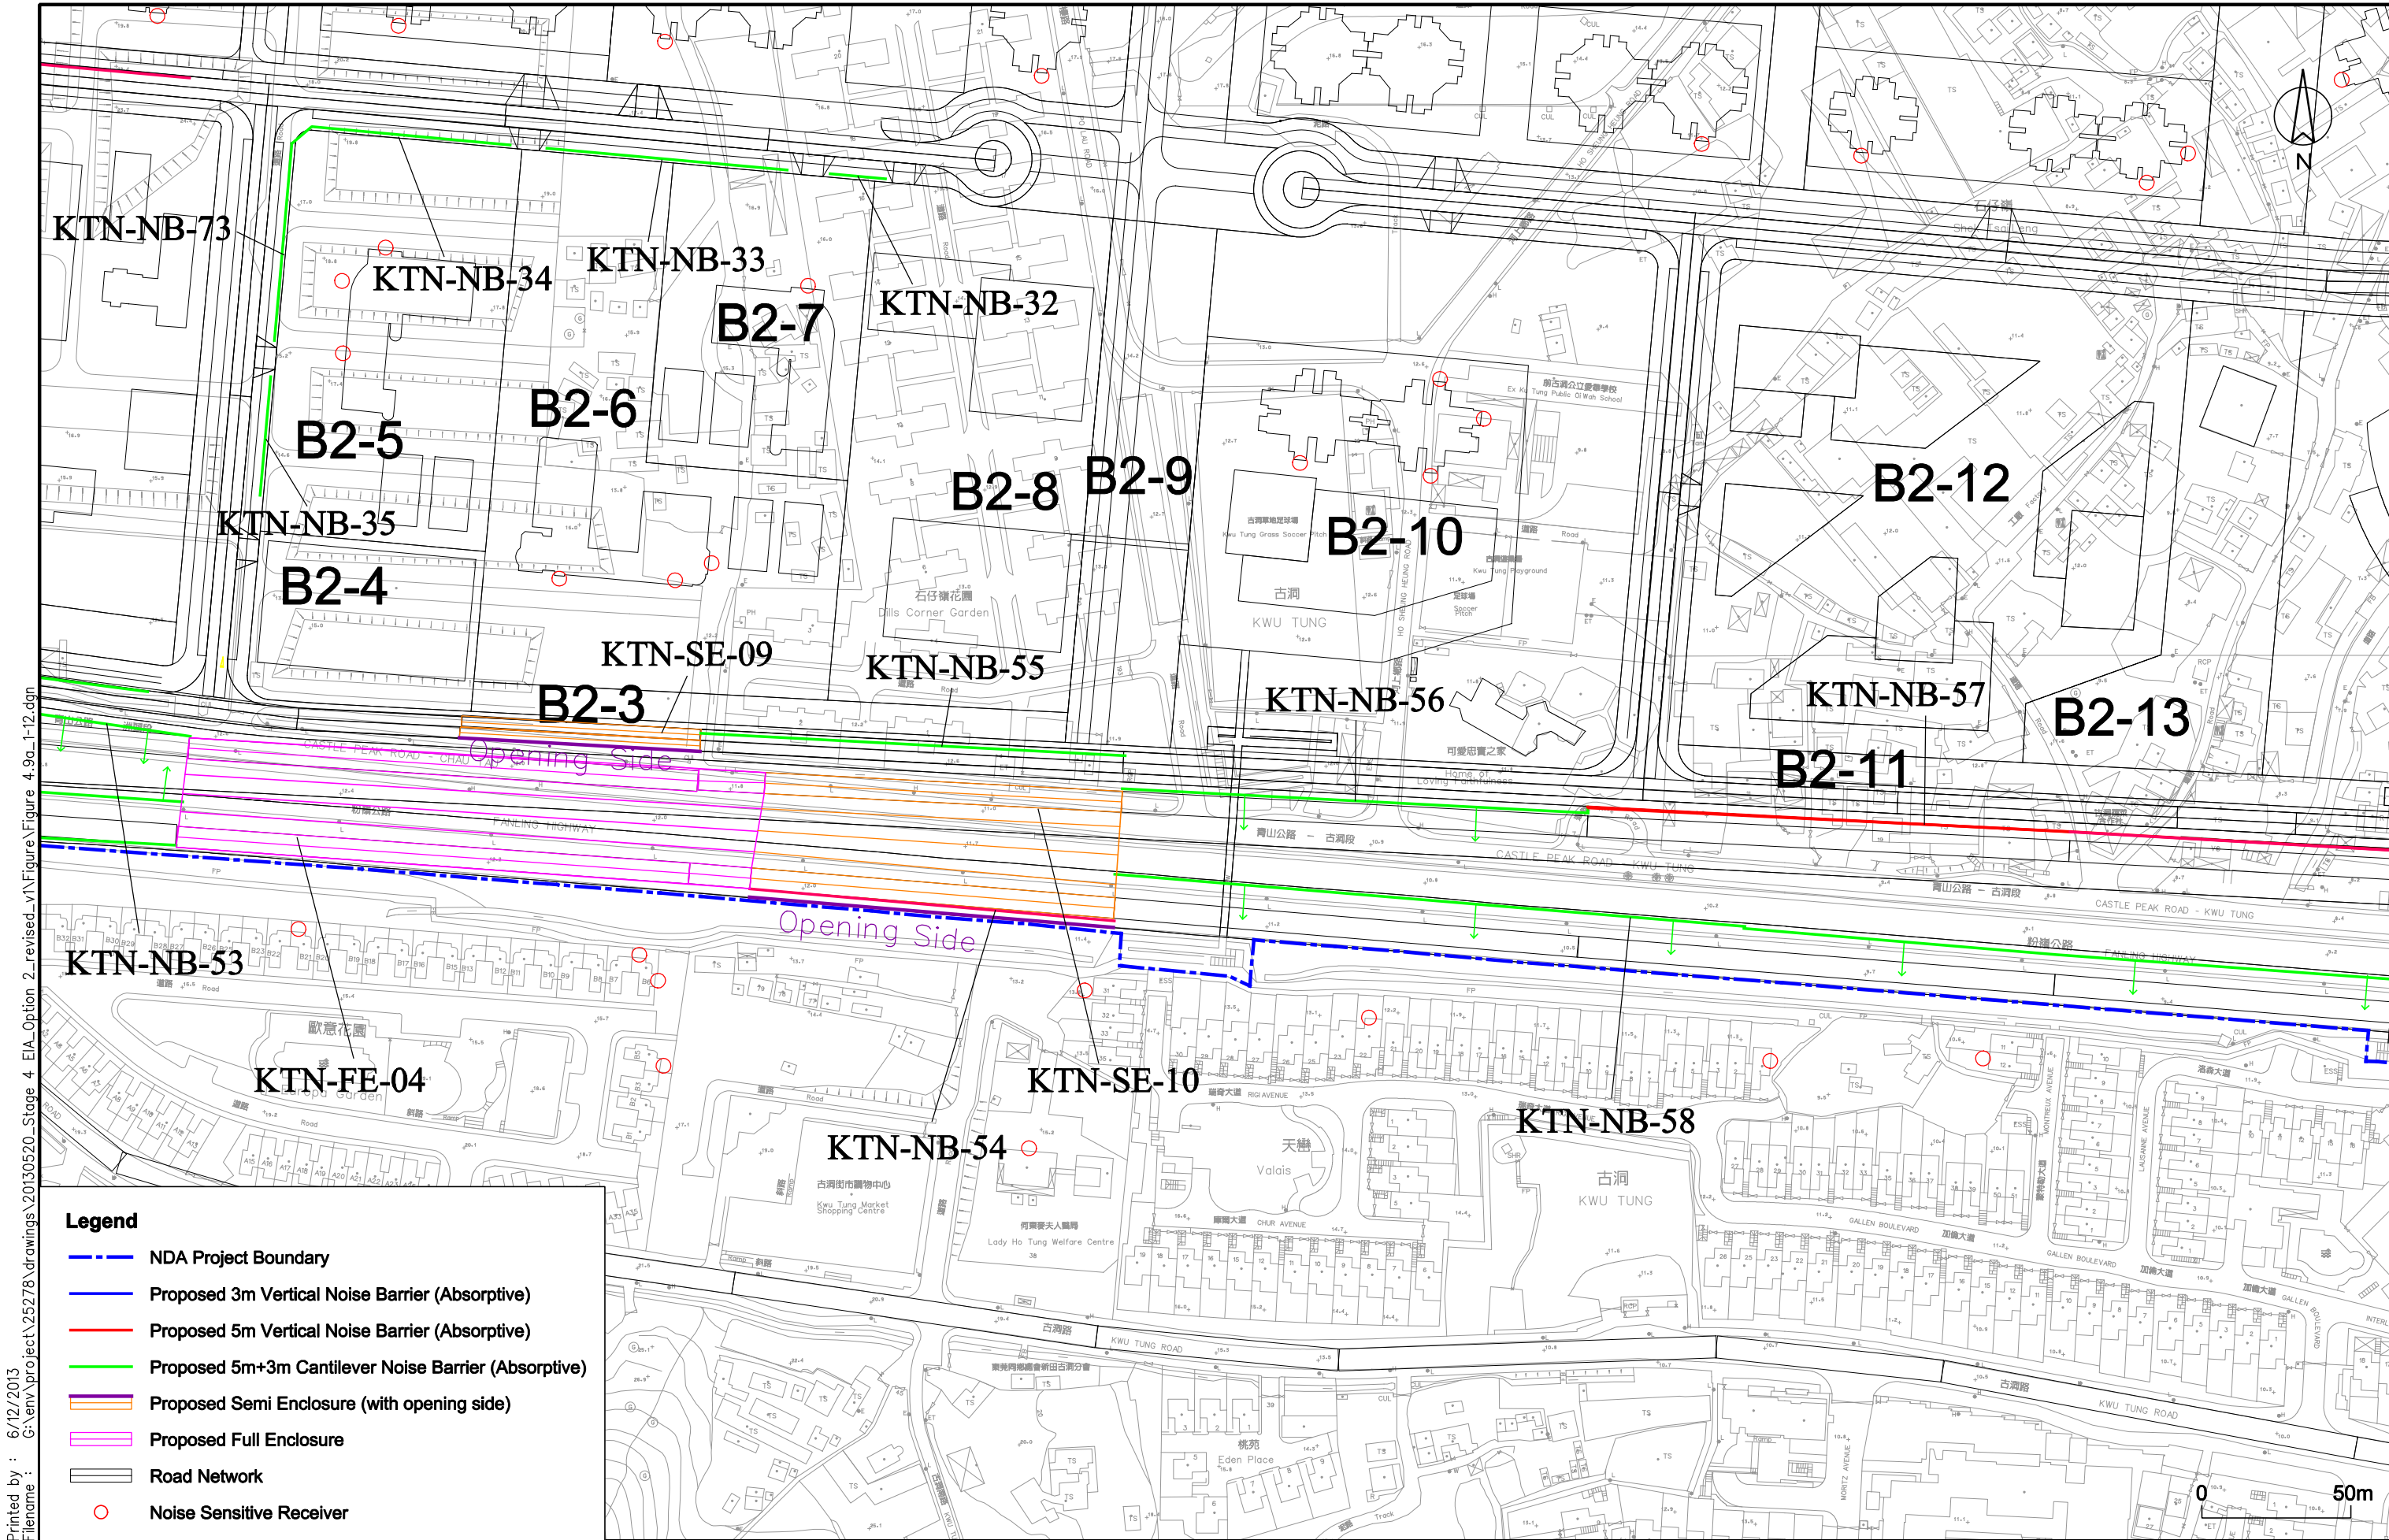

Printed by : 6/12/2013  
 Filename : G:\env\project\25278\drawings\20130520\_Stage 4 EIA Option 2\_revised\_v1\Figure\Figure 4.9a\_1-12.dgn

**Legend**

- NDA Project Boundary
- Proposed 3m Vertical Noise Barrier (Absorptive)
- Proposed 5m Vertical Noise Barrier (Absorptive)
- Proposed 5m+3m Cantilever Noise Barrier (Absorptive)
- Proposed Semi Enclosure (with opening side)
- Proposed Full Enclosure
- Road Network
- Noise Sensitive Receiver



**ARUP**

Job Title  
**Agreement No. CE 61/2007 (CE)**  
 North East New Territories New Development Areas  
 Planning and Engineering Study - Investigation

Drawing Title  
**Locations and Extent of Mitigation Measures at Year 2044 (KTN)**


<b>C</b>	FOURTH ISSUE	08/13
<b>B</b>	THIRD ISSUE	04/13
<b>A</b>	SECOND ISSUE	02/13
-	FIRST ISSUE	08/12
Rev	Description	Date

Drawn	GL	Date	06/13
Checked	KL	Approved	ST
Scale	1:2000 on A3		

Drawing No.	<b>Figure 4.9a-9</b>
Rev.	<b>C</b>



Printed by : 6/12/2013  
 Filename : G:\env\project\25278\drawings\20130520\_Stage 4 EIA Option 2\_revised\_v1\Figure 4.9a\_1-12.dgn

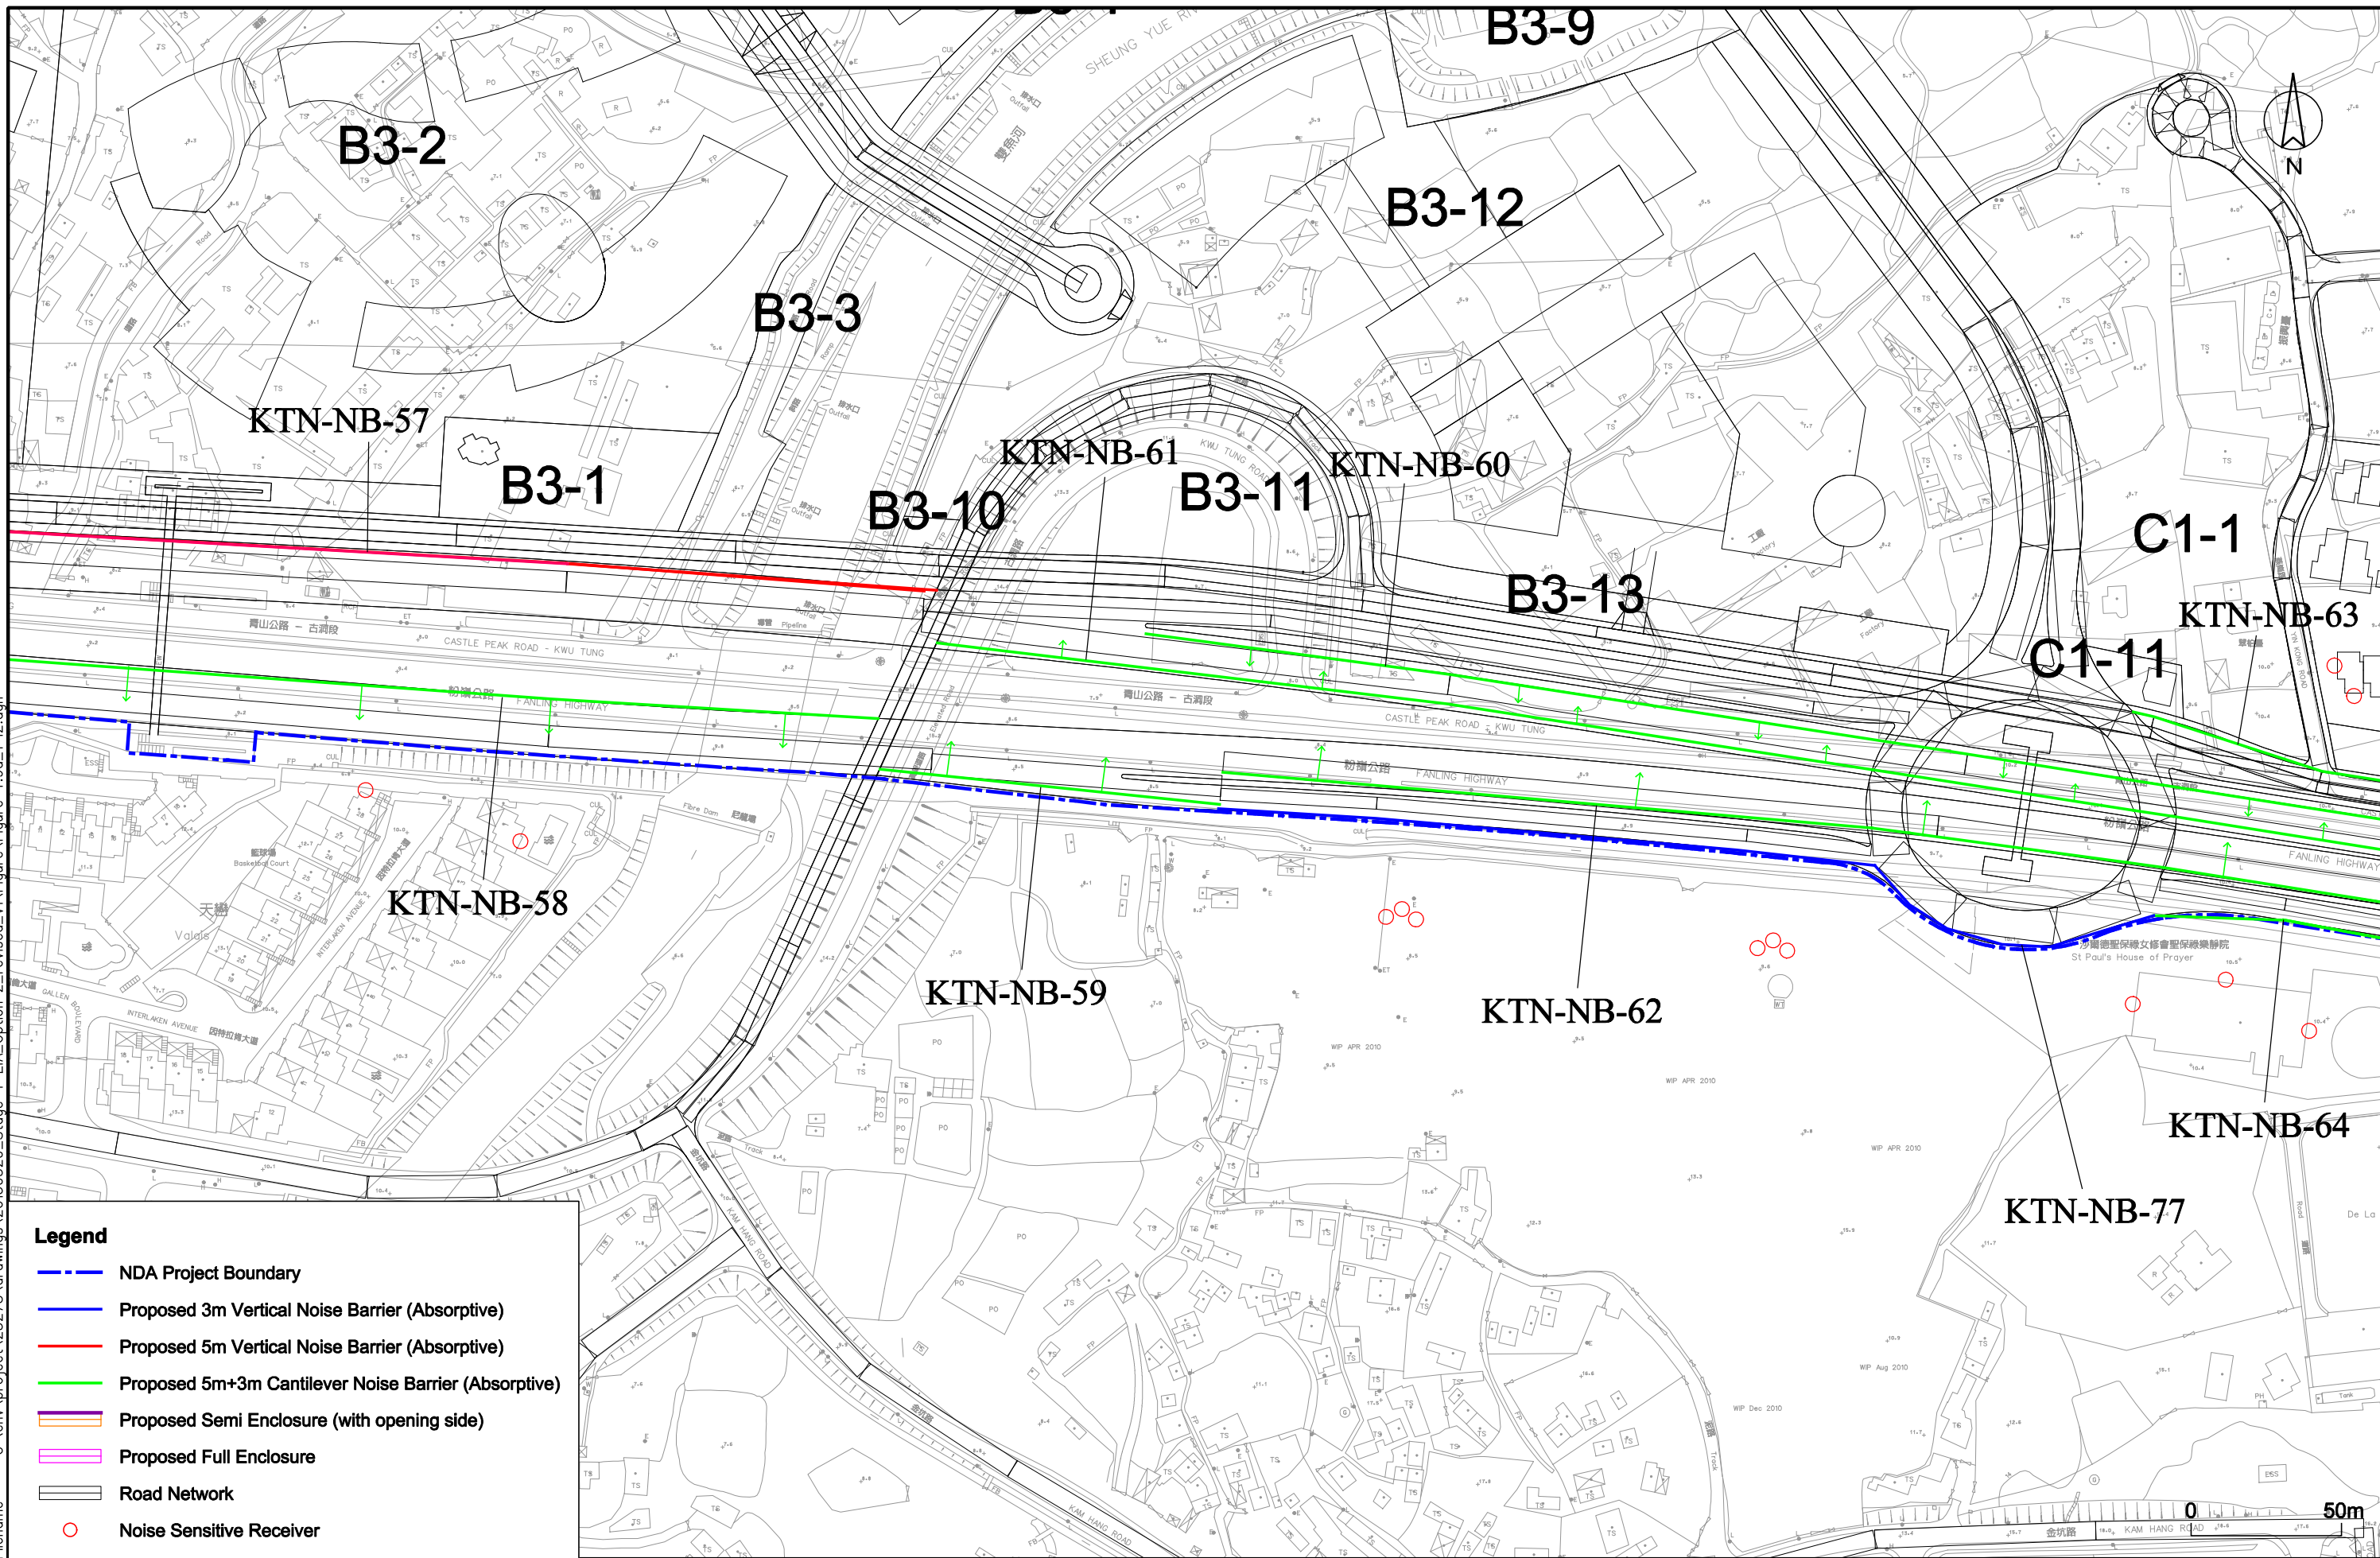

Job Title  
**Agreement No. CE 61/2007 (CE)**  
 North East New Territories New Development Areas  
 Planning and Engineering Study - Investigation


Drawing Title  
**Locations and Extent of Mitigation Measures at Year 2044 (KTN)**

C	FOURTH ISSUE	08/13
B	THIRD ISSUE	04/13
A	SECOND ISSUE	02/13
-	FIRST ISSUE	08/12
Rev	Description	Date

Drawn GL Date 06/13  
 Checked KL Approved ST  
 Scale 1:2000 on A3

Drawing No.  
**Figure 4.9a-10**  
 Rev. **C**



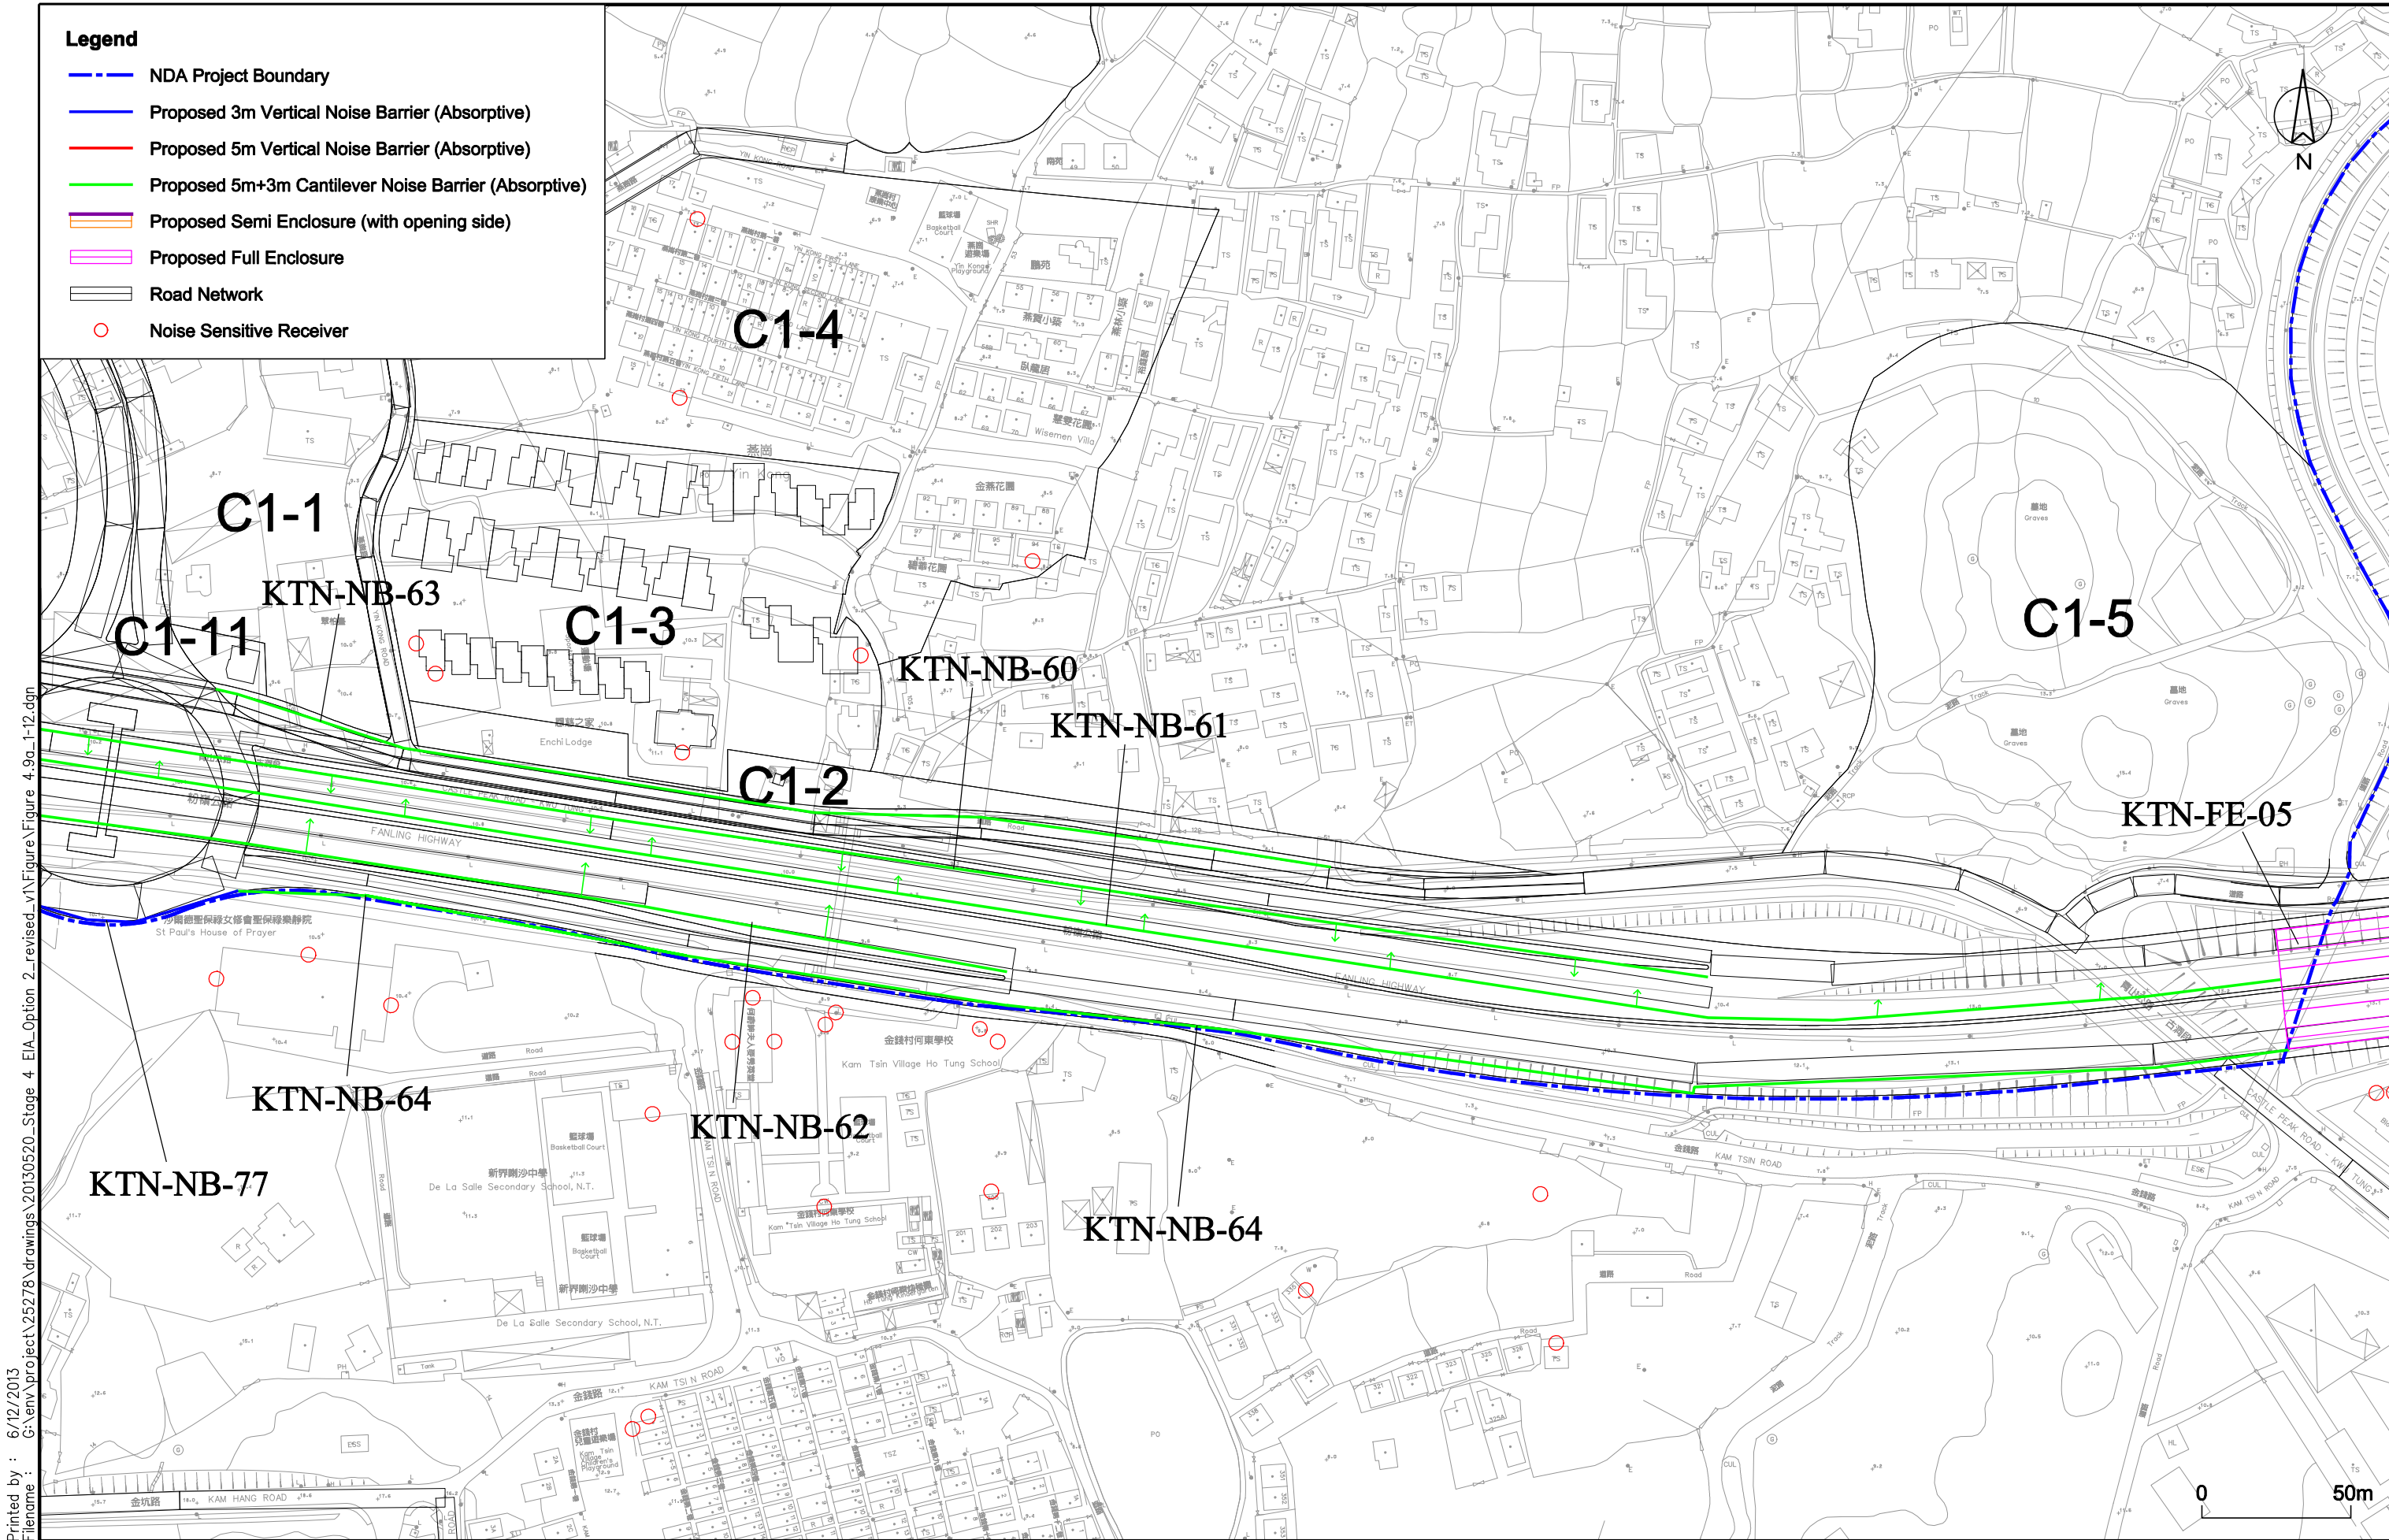

Printed by : 6/12/2013  
 Filename : G:\env\project\25278\drawings\20130520\_Stage 4\_EIA\_Option 2\_revised\_v1\Figure\Figure 4.9a\_1-12.dgn



Job Title  
**Agreement No. CE 61/2007 (CE)**  
 North East New Territories New Development Areas  
 Planning and Engineering Study - Investigation

Drawing Title  
**Locations and Extent of  
 Mitigation Measures at  
 Year 2044 (KTN)**


C	FOURTH ISSUE	08/13
B	THIRD ISSUE	04/13
A	SECOND ISSUE	02/13
-	FIRST ISSUE	08/12
Rev	Description	Date

Drawn	GL	Date	06/13
Checked	KL	Approved	ST
Scale	1:2000 on A3		

Drawing No.	<b>Figure 4.9a-11</b>
Rev.	<b>C</b>



Printed by : 6/12/2013  
 Filename : G:\env\project\25278\drawings\20130520\_Stage 4 EIA Option 2\_revised\_v1\Figure 4.9a\_1-12.dgn

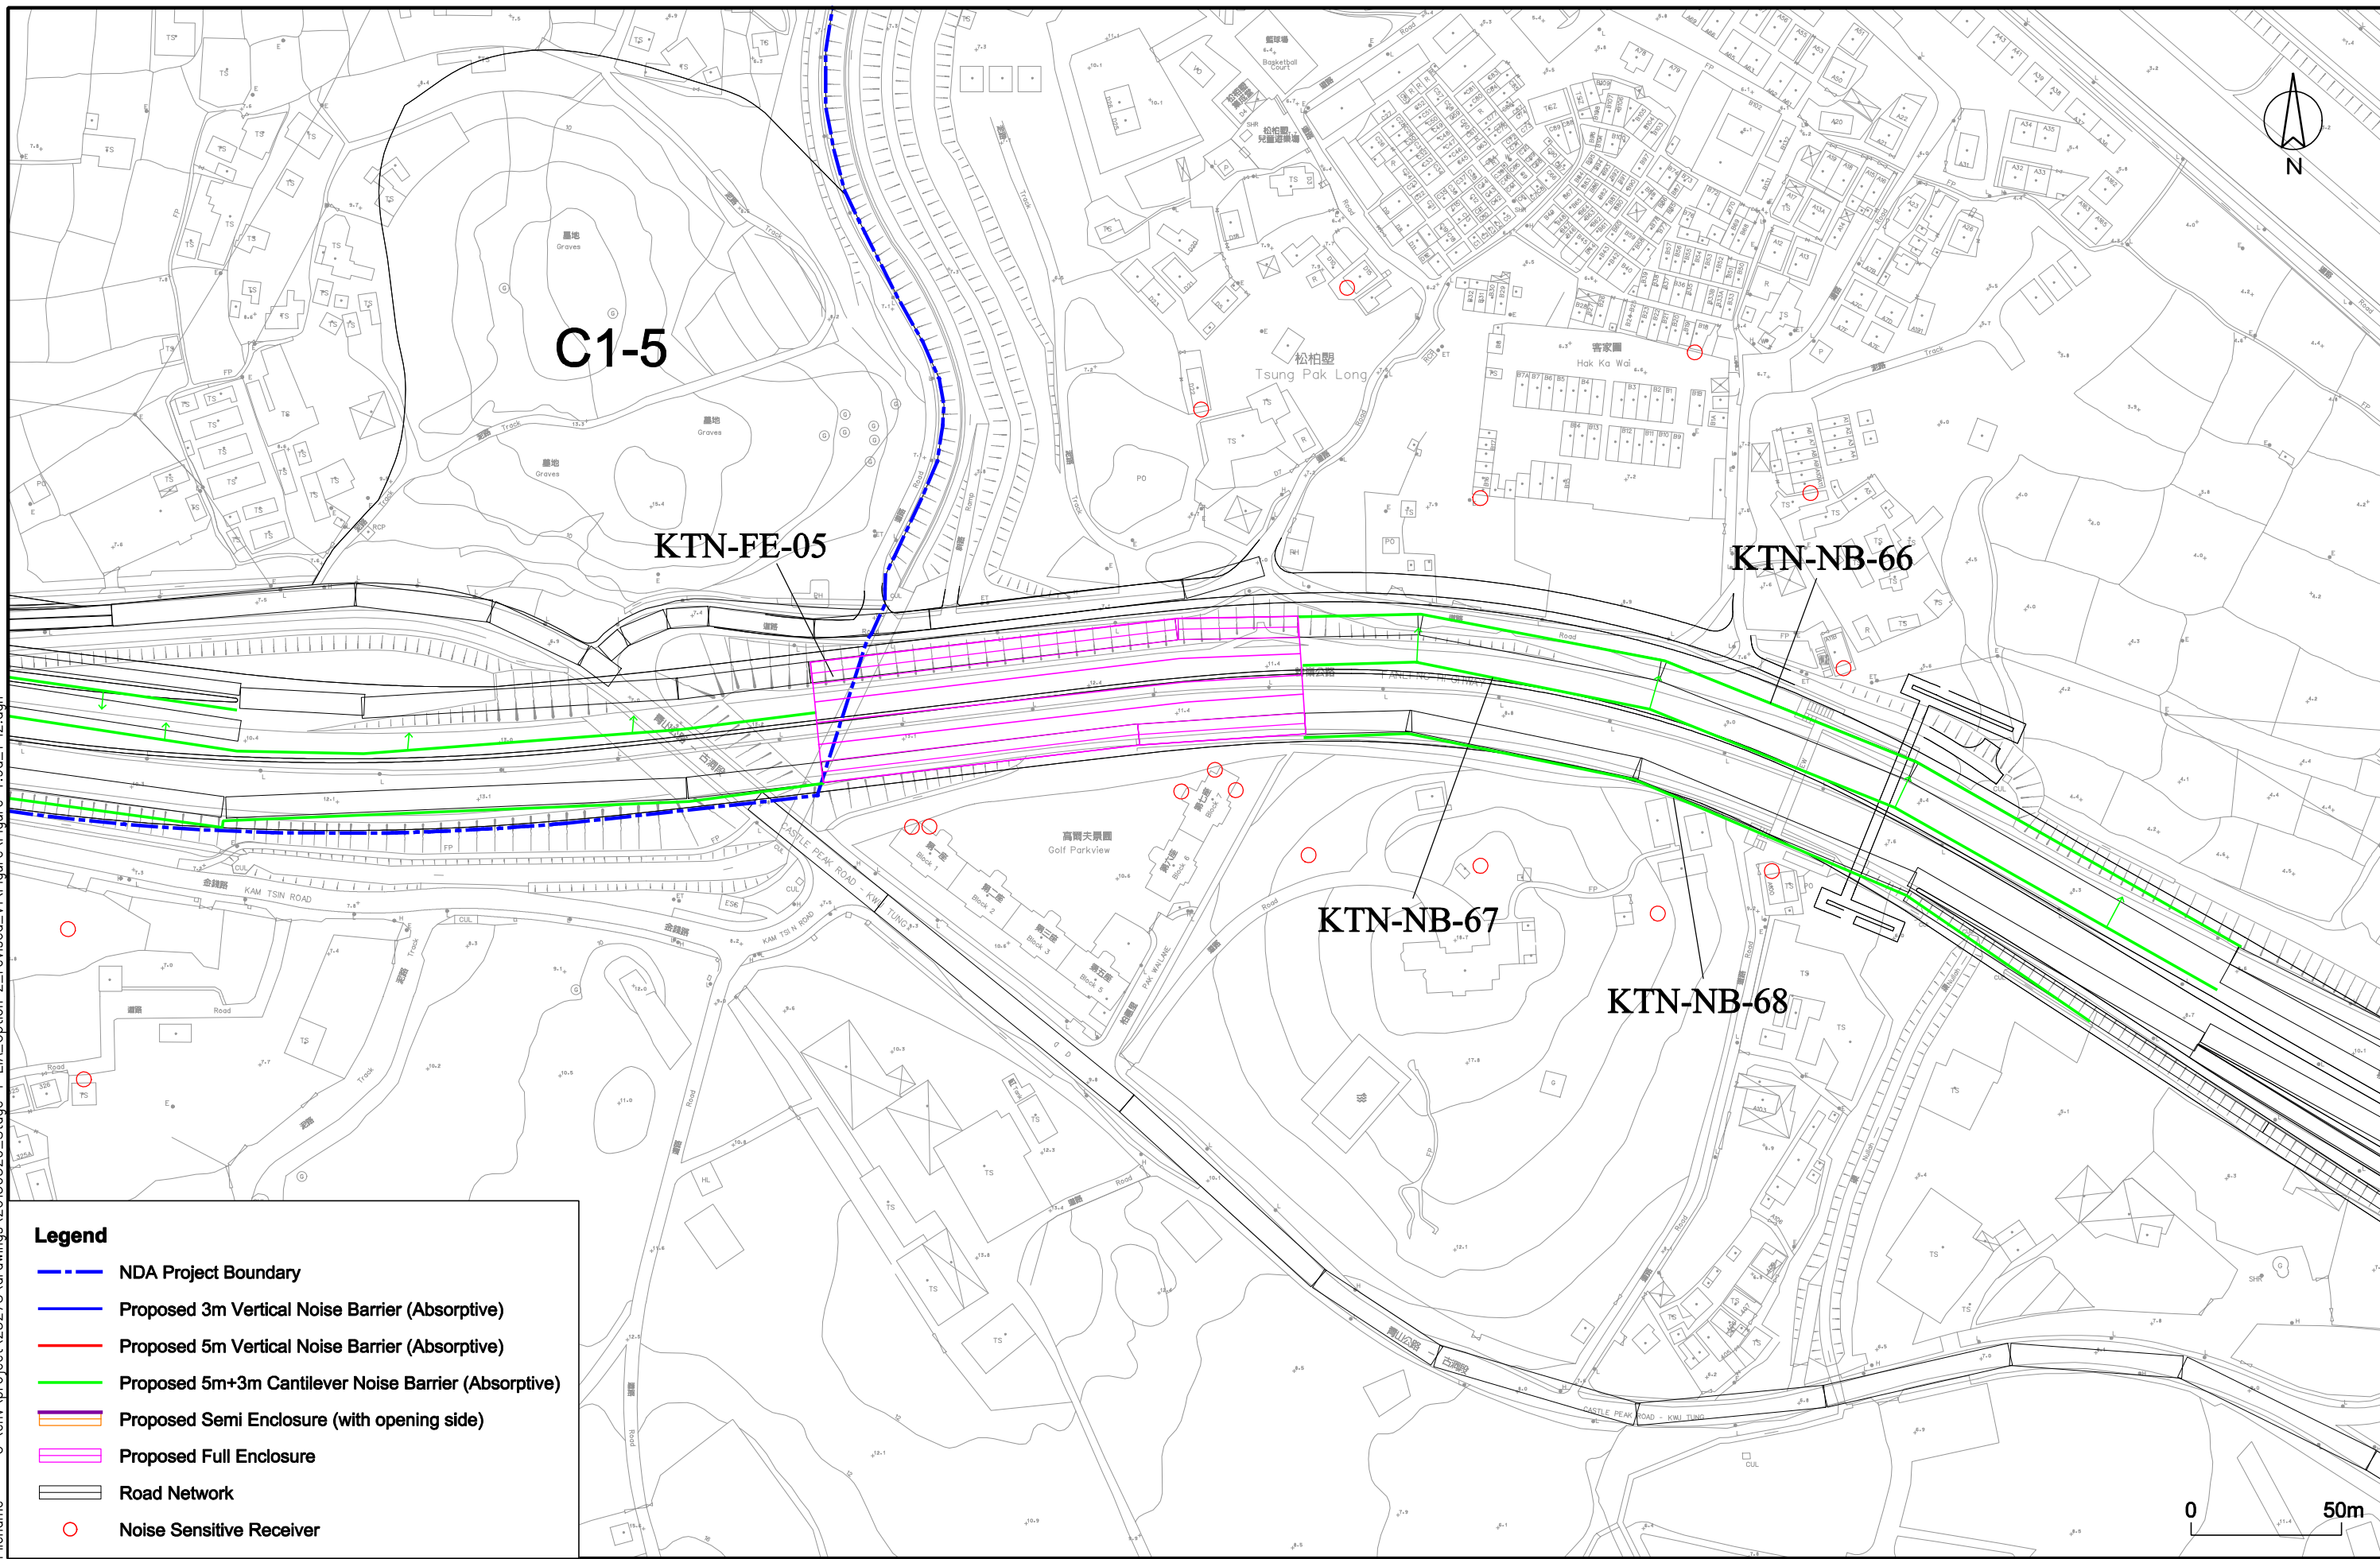

**Legend**

- NDA Project Boundary
- Proposed 3m Vertical Noise Barrier (Absorptive)
- Proposed 5m Vertical Noise Barrier (Absorptive)
- Proposed 5m+3m Cantilever Noise Barrier (Absorptive)
- Proposed Semi Enclosure (with opening side)
- Proposed Full Enclosure
- Road Network
- Noise Sensitive Receiver



Job Title  
**Agreement No. CE 61/2007 (CE)**  
 North East New Territories New Development Areas  
 Planning and Engineering Study - Investigation

Drawing Title  
**Locations and Extent of Mitigation Measures at Year 2044 (KTN)**

<b>C</b>	FOURTH ISSUE	08/13
<b>B</b>	THIRD ISSUE	04/13
<b>A</b>	SECOND ISSUE	02/13
<b>-</b>	FIRST ISSUE	08/12
Rev	Description	Date

Drawn	GL	Date	06/13
Checked	KL	Approved	ST
Scale	1:2000 on A3		

Drawing No.	<b>Figure 4.9a-12</b>
Rev.	<b>C</b>