


Legend	
	NDA Project Boundary
	HKSAR Boundary
	Existing Drainage
	112 CD/B - PACKAGE B
	147 CD/A - PACKAGE B
	156 CD/B - PACKAGE B
	151 CD/A - PACKAGE C
	119 CD/B (REMAINDER - PACKAGE C)
	153 CD/A - PACKAGE C



Printed by : 5/21/2013  
 Filename : G:\env\project\25278\drawings\20130520\_Stage 4 EIA Option 2\_revised\_v1\Figure\Chap 5\25278-EIA-Fig\_5.2.dgn

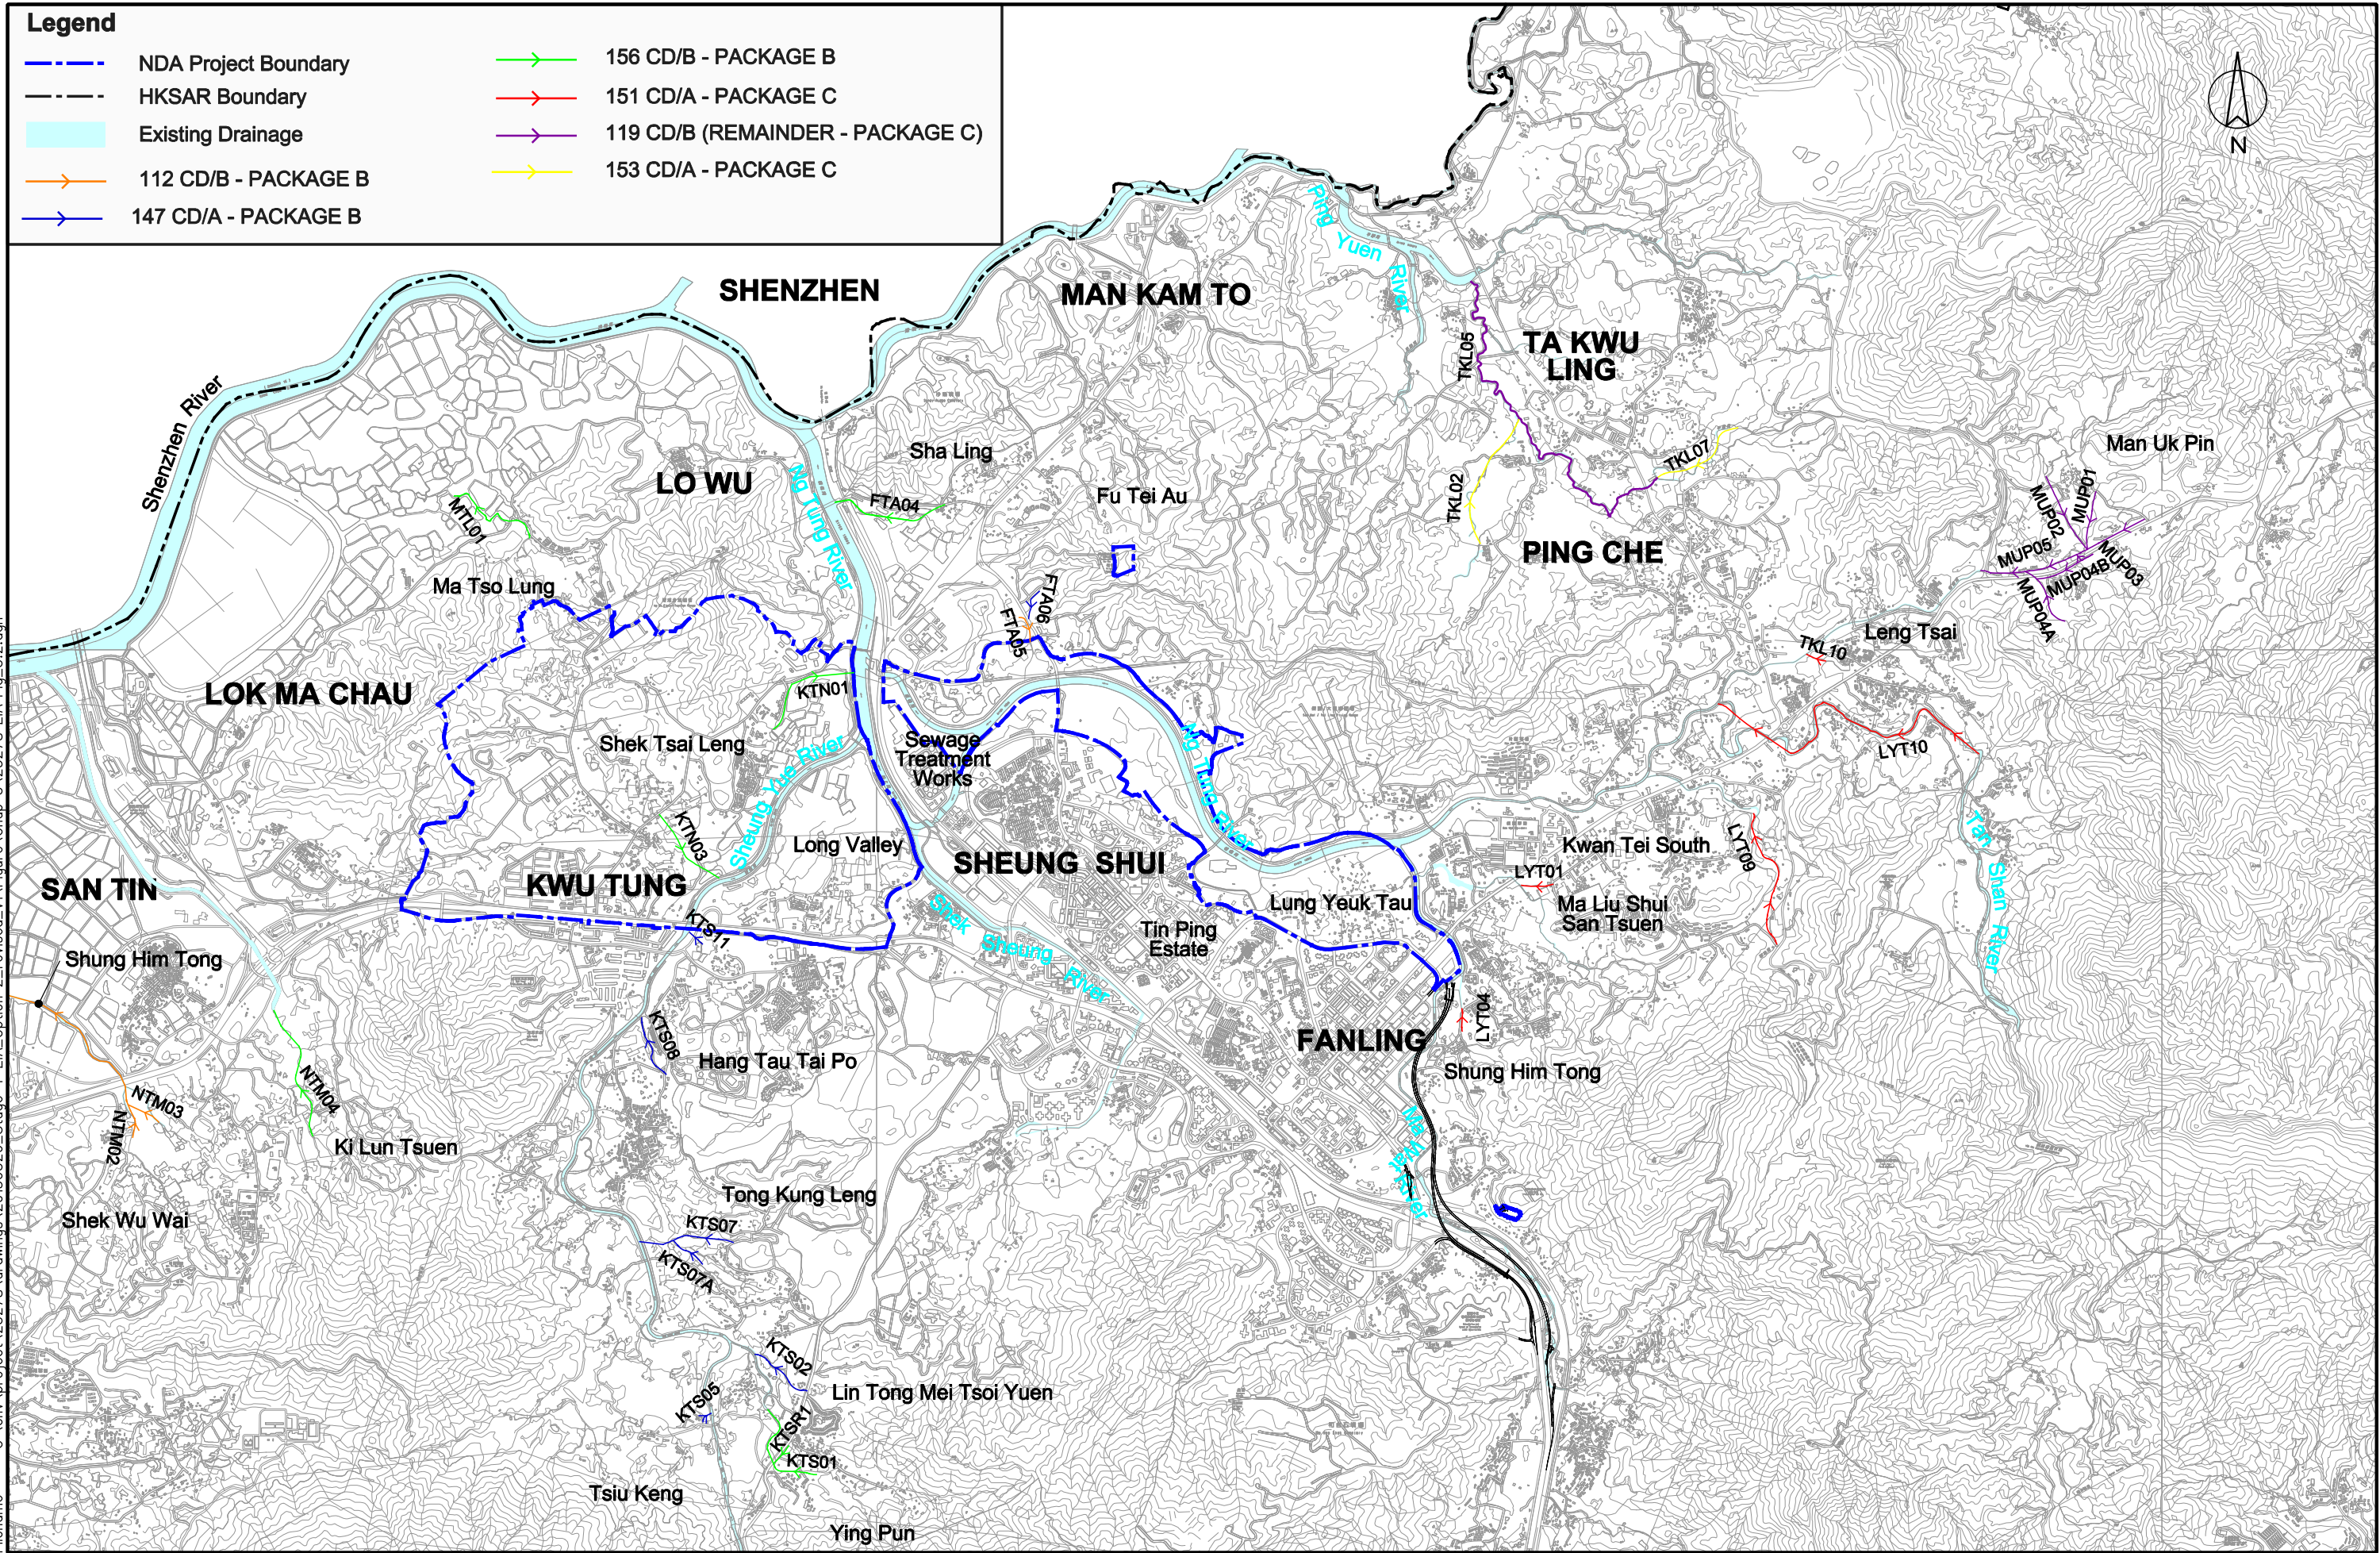

Job Title  
**Agreement No. CE 61/2007 (CE)**  
 North East New Territories New Development Areas  
 Planning and Engineering Study - Investigation

Drawing Title  
**Existing and Planned  
 Drainage System in Ng Tung,  
 Ping Yuen and San Tin Basin**

E	SIXTH ISSUE	05/13	Drawn	GL	Date	05/13	Drawing No.
D	FIFTH ISSUE	04/13	Checked	KL	Approved	ST	<b>Figure 5.2</b>
C	FOURTH ISSUE	01/13	Scale	1:35000 ON A3		Rev.	
B	THIRD ISSUE	07/12			E		
A	SECOND ISSUE	12/11					
Rev	Description	Date					